

FIRST FLOOR PLAN

SCALE: 1/4" = 1'-0"
 ALL SQUARE FOOTAGES ARE GROSS FLOOR AREA. THEY DO NOT INCLUDE TWO STORY SPACES TWICE, GARAGES, OR THE UNFINISHED BASEMENTS.

UNIT #1	UNIT #2
FLOOR: 212 SF	FLOOR: 541 SF
TOTAL: 3233 SF	TOTAL: 1518 SF

TOTAL BUILDING AREA: 4751 SF

KURI RESIDENCE
NEW DUPLEX RESIDENCE
 XXXX EDGEHILL RD.
 CLEVELAND, OHIO

Issue: _____

FIRST FLOOR PLAN


cityarchitecture
 3634 Euclid Avenue
 Suite 100
 Cleveland, Ohio 44115
 phone: 216.881.2444
 fax: 216.881.6713
 www.cityarch.com

Project No. 5085
 Drawn By: MDS
 Checked By: MC

Sheet Number:

A1.1

3:\projects\5085\5085-00-conceptual design\PLAN 12 04 06.dwg 12/04/2006 3:31:22 PM dsherman
 DWG: a1.1.dwg

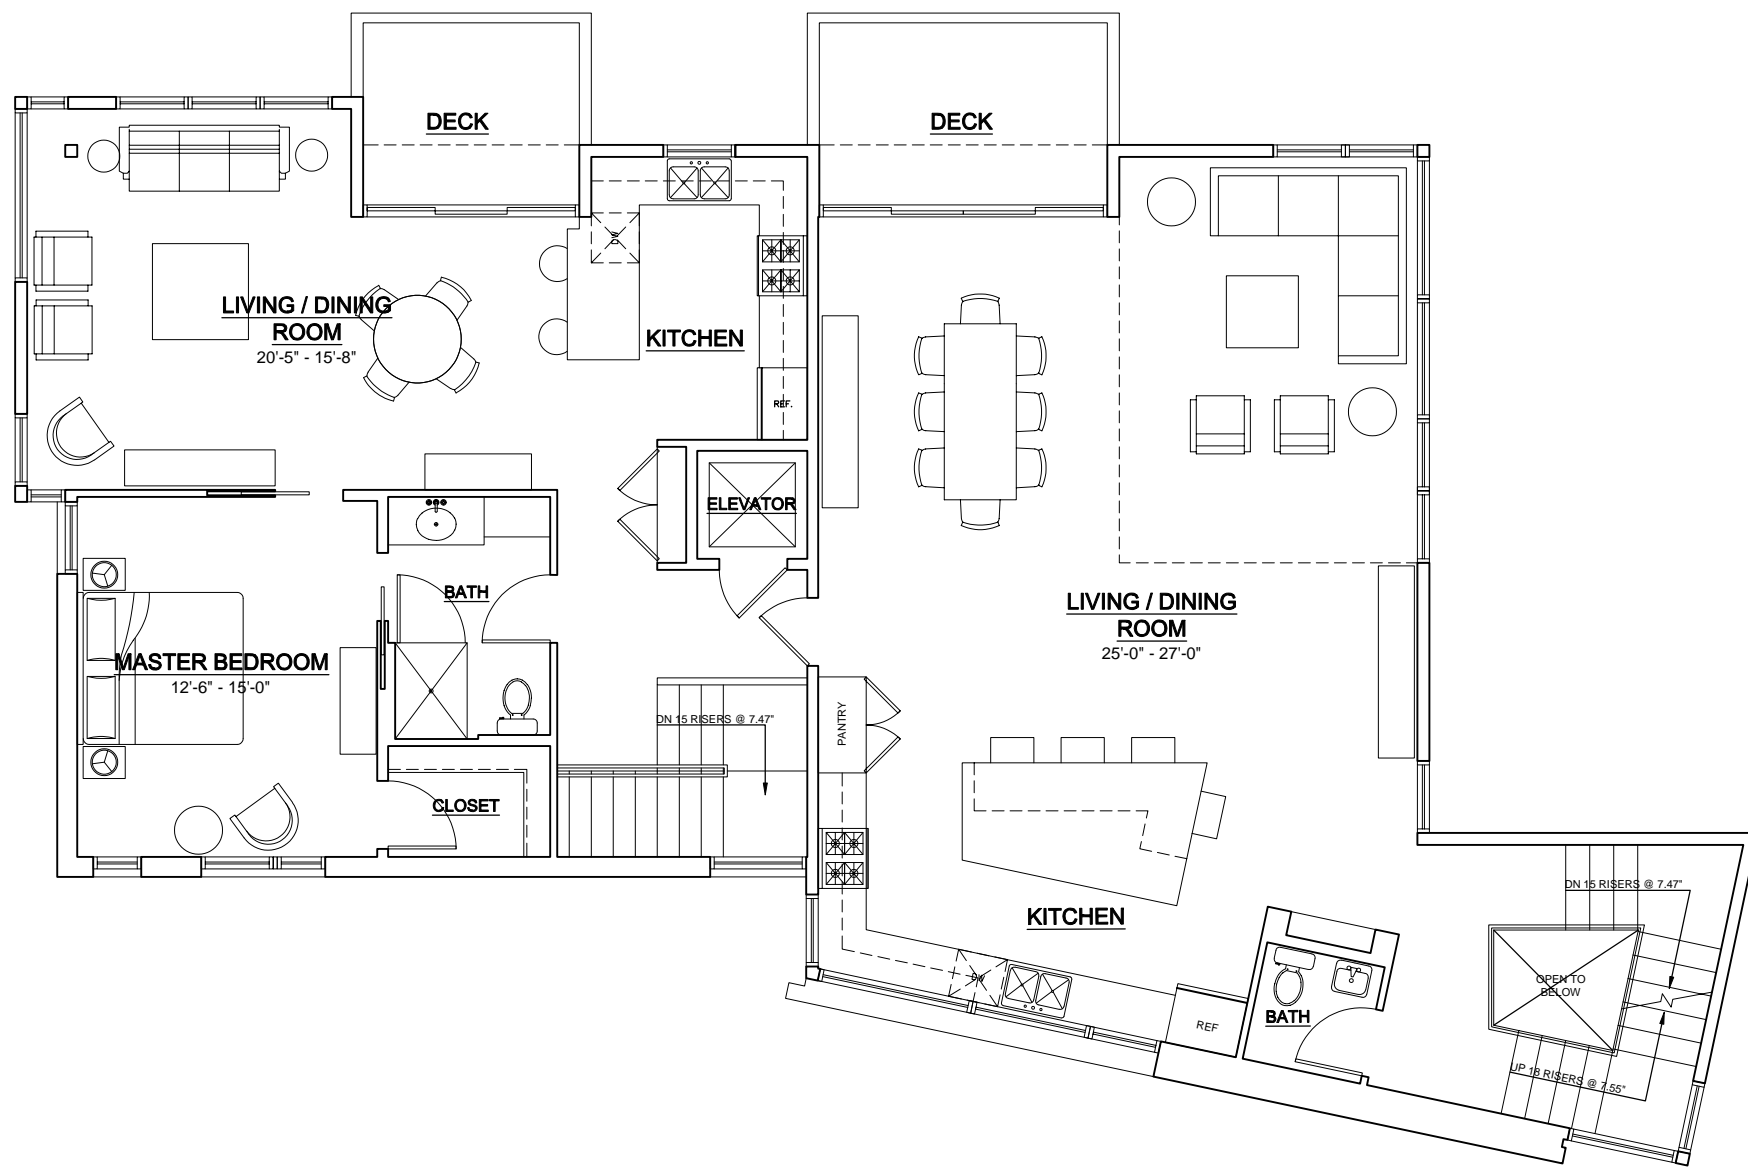

SECOND FLOOR PLAN

SCALE: 1/4" = 1'-0"
 ALL SQUARE FOOTAGES ARE GROSS FLOOR AREA. THEY DO NOT INCLUDE TWO STORY SPACES TWICE, GARAGES, OR THE UNFINISHED BASEMENTS.

UNIT #1 FLOOR: 1091 SF TOTAL: 3233 SF	UNIT #2 FLOOR: 977 SF TOTAL: 1518 SF	1 A1.2
--	---	------------------

TOTAL BUILDING AREA: 4751 SF

KURI RESIDENCE
NEW DUPLEX RESIDENCE
 XXXX EDGEHILL RD.
 CLEVELAND, OHIO

Issue:

SECOND FLOOR PLAN


cityarchitecture
 3634 Euclid Avenue
 Suite 100
 Cleveland, Ohio 44115
 phone: 216.881.2444
 fax: 216.881.6713
 www.cityarch.com

Project No. 5085
 Drawn By: MDS
 Checked By: MC

Sheet Number:

A1.2

3:\2005\5085\302-conceptual design\PLAN 12 04 06.dwg 12/14/2006 3:31:31 PM dmsvmm
 DWG: a1arch.dwg

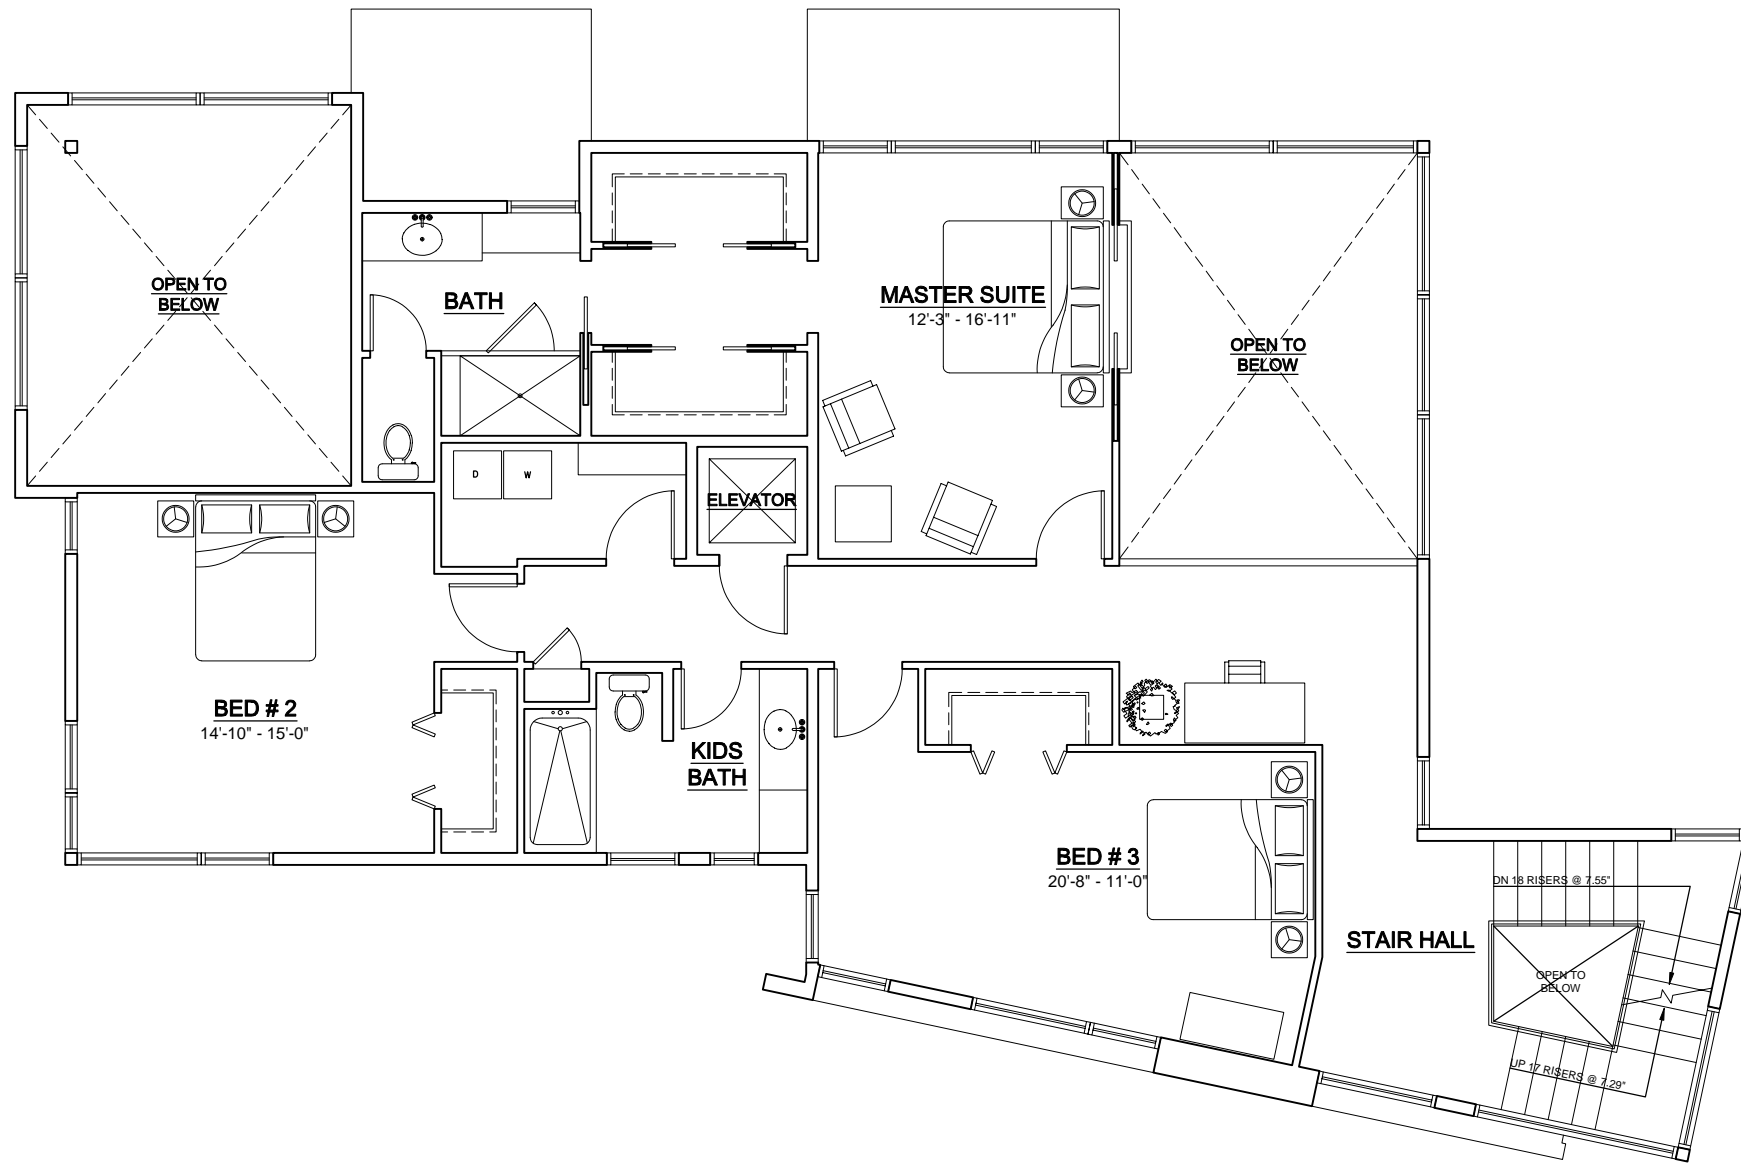

THIRD FLOOR PLAN

SCALE: 1/4" = 1'-0"

ALL SQUARE FOOTAGES ARE GROSS FLOOR AREA. THEY DO NOT INCLUDE TWO STORY SPACES TWICE, GARAGES, OR THE UNFINISHED BASEMENTS.

UNIT #1

FLOOR: 1641 SF

TOTAL: 3233 SF

TOTAL BUILDING AREA: 4751 SF



KURI RESIDENCE
NEW DUPLEX RESIDENCE
 XXXX EDGEHILL RD.
 CLEVELAND, OHIO


Issue: _____

THIRD FLOOR PLAN

cityarchitecture

3634 Euclid Avenue
 Suite 100
 Cleveland, Ohio 44115
 phone: 216.881.2444
 fax: 216.881.6713

www.cityarch.com

 


Project No. 5085
 Drawn By: MDS
 Checked By: MC

Sheet Number:

A1.3

Copyright © 2006

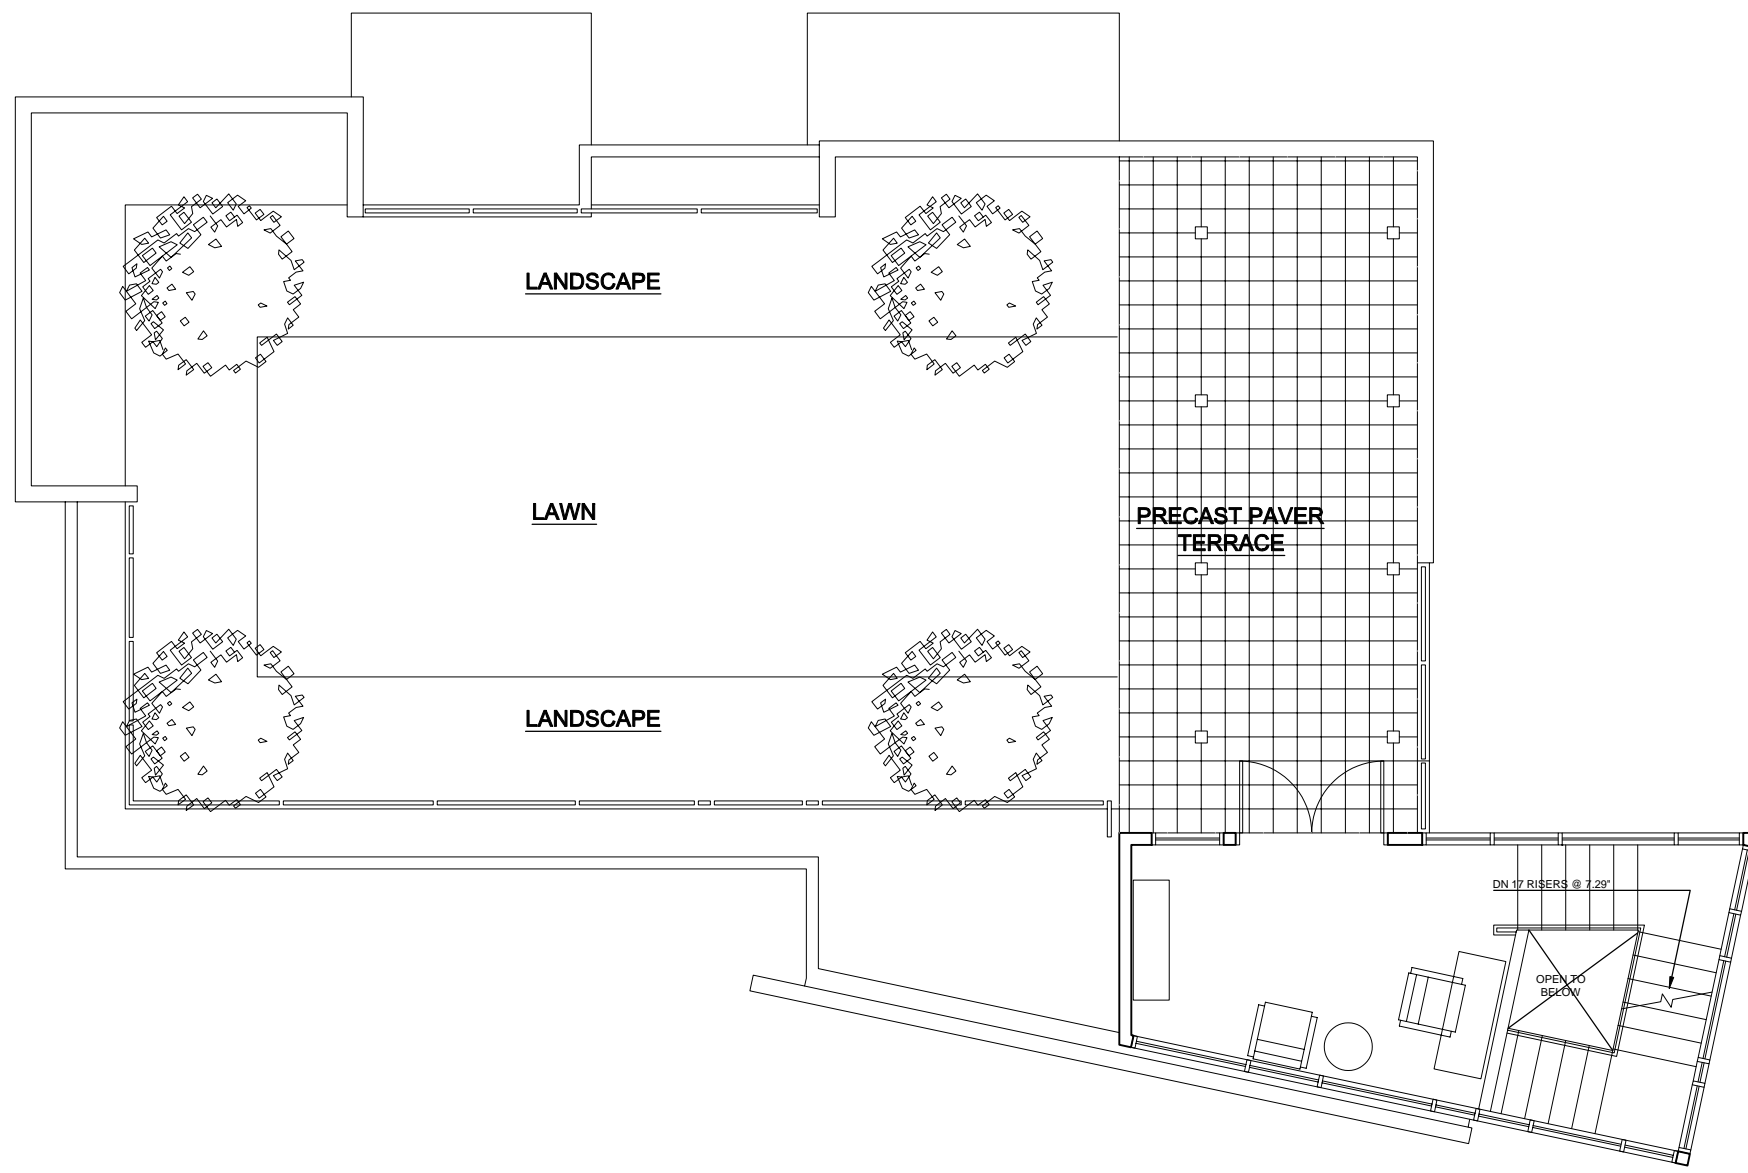

FOURTH FLOOR PLAN

SCALE: 1/4" = 1'-0"

ALL SQUARE FOOTAGES ARE GROSS FLOOR AREA. THEY DO NOT INCLUDE TWO STORY SPACES TWICE, GARAGES, OR THE UNFINISHED BASEMENTS.

UNIT #1

FLOOR: 289 SF
TOTAL: 3233 SF

TOTAL BUILDING AREA: 4751 SF



KURI RESIDENCE
NEW DUPLEX RESIDENCE

XXXX EDGEHILL RD. CLEVELAND, OHIO

Issue: _____

FOURTH FLOOR PLAN

cityarchitecture

3634 Euclid Avenue
Suite 100
Cleveland, Ohio 44115
phone: 216.881.2444
fax: 216.881.6713
www.cityarch.com



Project No. 5085
 Drawn By: MDS
 Checked By: MC

Sheet Number:

A1.4

Copyright © 2006

x:\projects\5085\300-conceptual design\PLAN 12 04 06.dwg 12/14/2006 3:31:41 PM d:\userman...
 DWG: a14.dwg



KURI RESIDENCE

NEW DUPLEX RESIDENCE

XXXX EDGEHILL RD. CLEVELAND, OHIO

Issue: _____

ELEVATIONS

cityarchitecture

3634 Euclid Avenue
 Suite 100
 Cleveland, Ohio 44115
 phone 216.881.2444
 fax 216.881.6713

www.cityarch.com



Project No. 5085
 Drawn By: MDS
 Checked By: MC

Sheet Number:

A2.2

Copyright © 2006



KURI RESIDENCE

NEW DUPLEX RESIDENCE

XXXX EDGEHILL RD. CLEVELAND, OHIO


Issue: _____

ELEVATIONS

cityarchitecture

3634 Euclid Avenue
 Suite 100
 Cleveland, Ohio 44115
 phone 216.881.2444
 fax 216.881.6713

www.cityarch.com

 

Project No. 5085
 Drawn By: MDS
 Checked By: MC

Sheet Number:

A2.3

Copyright © 2006



KURI RESIDENCE

NEW DUPLEX RESIDENCE

XXXX EDGEHILL RD. CLEVELAND, OHIO

Issue: _____

ELEVATIONS

cityarchitecture

3634 Euclid Avenue
 Suite 100
 Cleveland, Ohio 44115
 phone 216.881.2444
 fax 216.881.6713
 www.cityarch.com



Project No. 5085
 Drawn By: MDS
 Checked By: MC

Sheet Number:

A2.4

Copyright © 2006