


NEW CONC. HANDICAP  
RAMP. COLOR TO MATCH  
EXTG. LIMESTONE BASE

NEW BLACK METAL  
RAIL

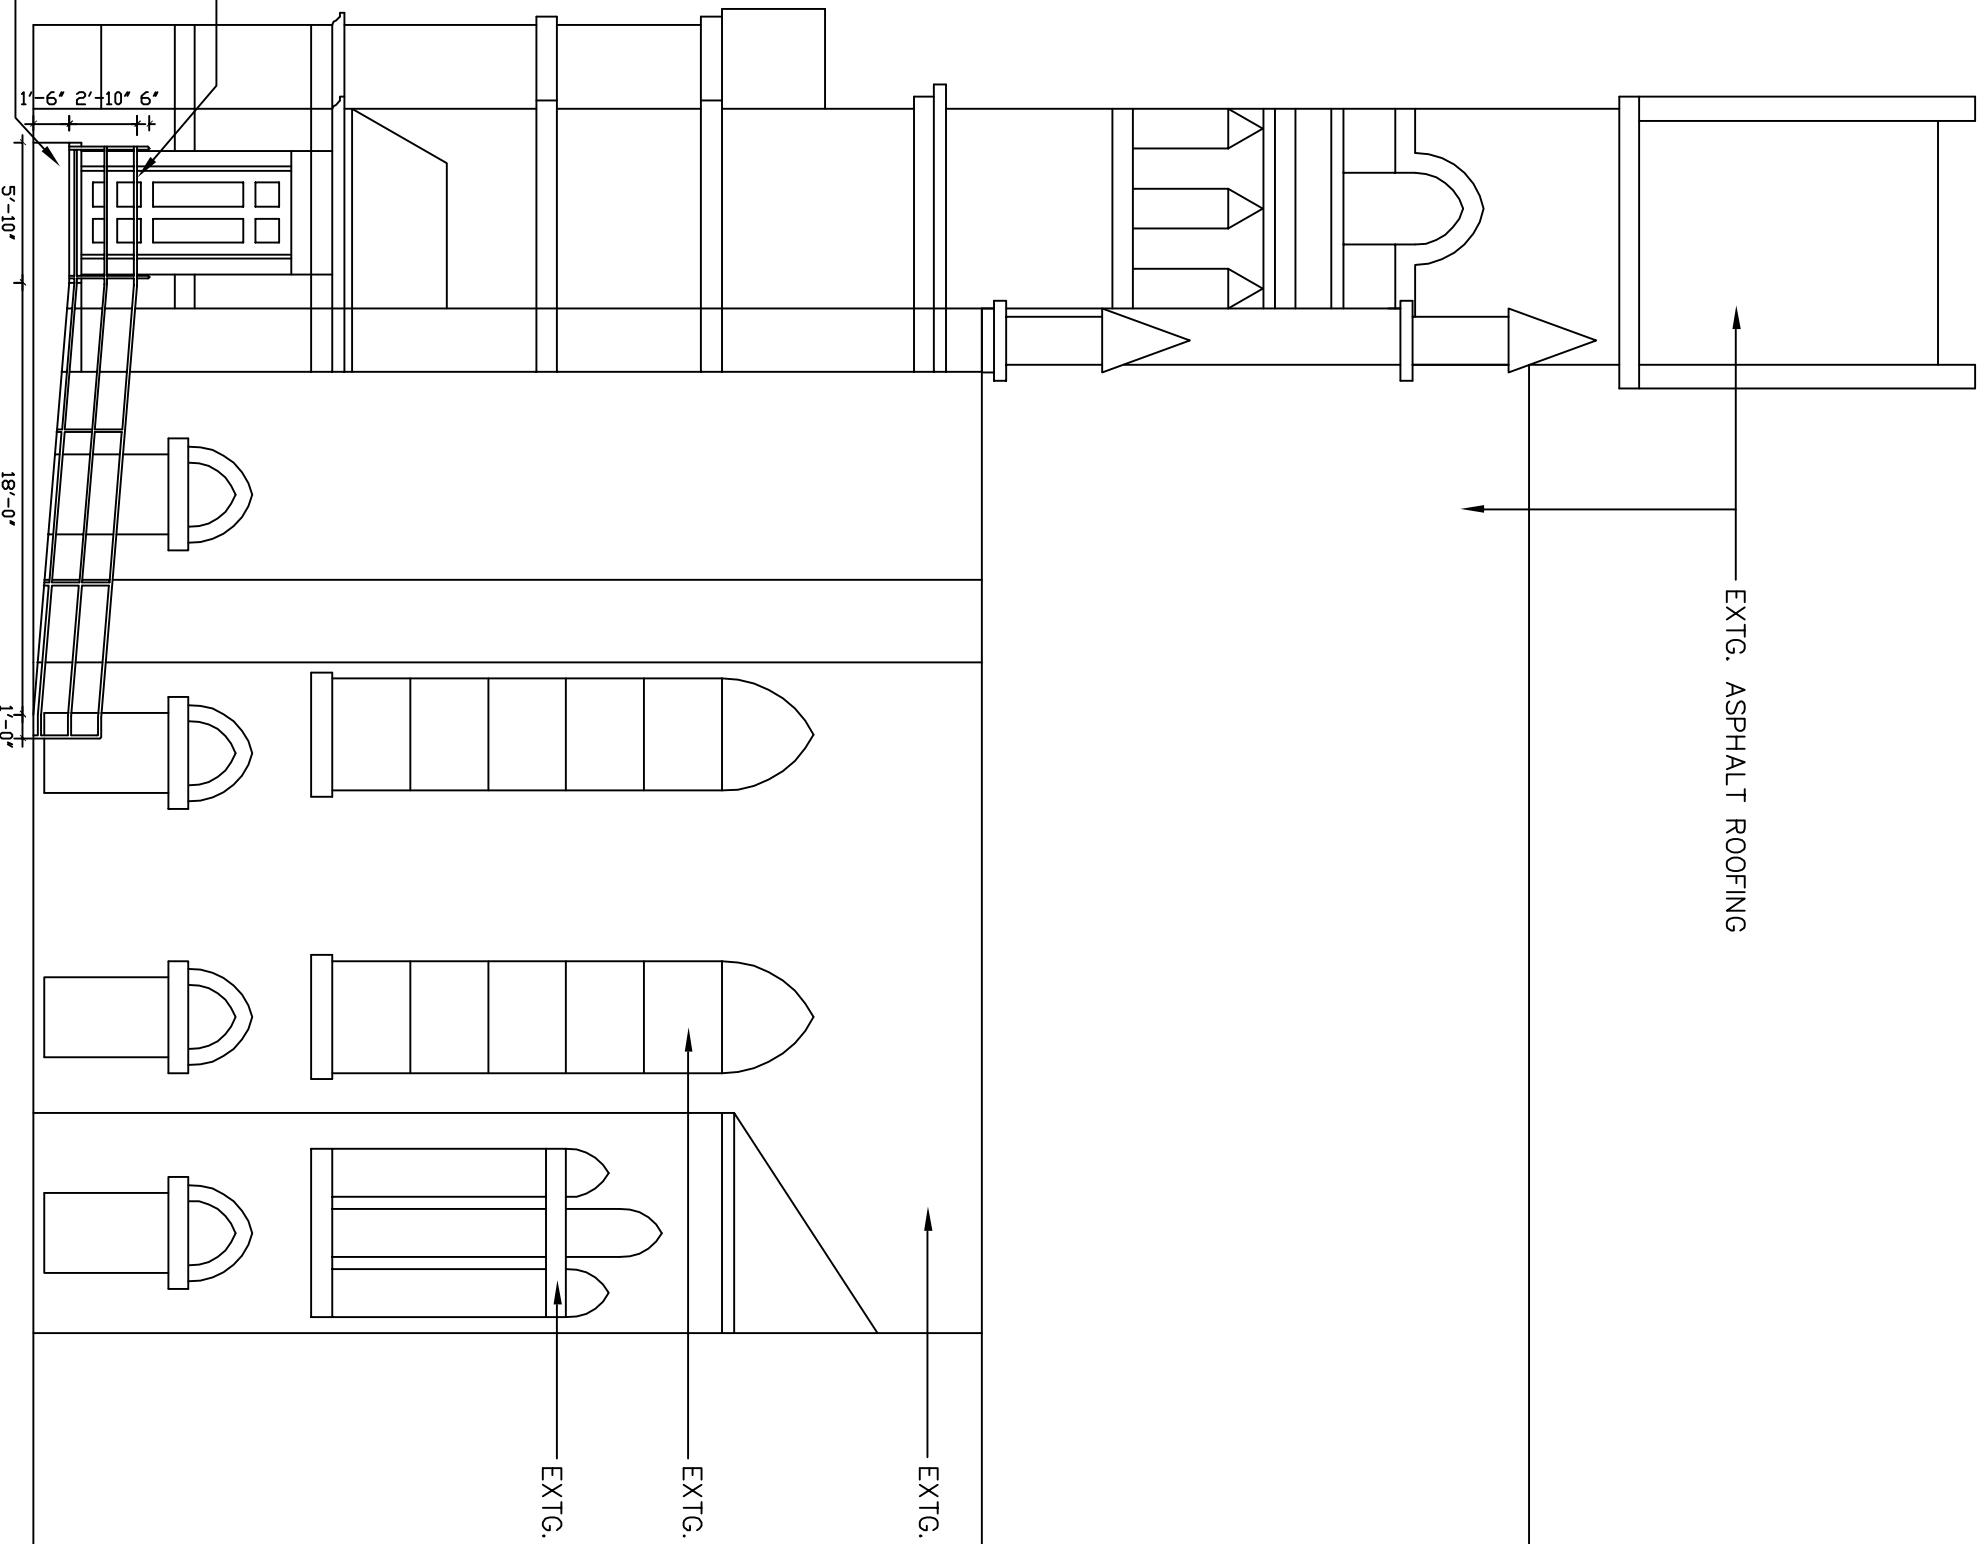

EXTG. ASPHALT ROOFING

EXTG. BRICK FACADE TYP.

EXTG. STAINED GLASS WINDOWS

EXTG. LIMESTONE TRIM TYP.

**NEW PARTIAL  
WEST ELEVATION**

SCALE: 1/8" = 1'-0"

**FRANKLIN CIRCLE CHRISTIAN  
CHURCH HANDICAP RAMP**

1688 FULTON ROAD  
CLEVELAND, OHIO 44113

**Architect**  
Saklann Architecture and Design  
1085 Leedale Avenue  
Lakewood, Ohio 44107

DATE: 11/20/06

SCALE: 1/8" = 1'-0"

DRAWN: SAK

CHECKED: SAK

PROJECT NO.: 0306

**REVISIONS**

NO.	DATE	DESCRIPTION

**NEW WEST  
ELEVATION**

**A-7**