

Friday, January 21, 2022

\*\*PLEASE MUTE YOUR MICROPHONE\*\*

Lillian Kuri, Commission Chair

Marka Fields, Interim Director

Michael Bosak, Administrator


#### Preamble

IN COMPLIANCE WITH NOTIFICATION REQUIREMENTS OF OHIO'S OPEN MEETING LAW AND SECTION 101.021 OF THE CODIFIED ORDINANCES OF CLEVELAND, OHIO, 1976, NOTICE OF THIS MEETING HAS BEEN PUBLICLY POSTED.

ALL BOARDS AND COMMISSIONS UNDER THE PURVIEW OF THE CITY PLANNING DEPARTMENT CONDUCTS ITS MEETINGS ACCORDING TO ROBERT'S RULES OF ORDER. ACTIONS DURING THE MEETING WILL BE TAKEN BY VOICE VOTE. ABSTENTIONS FROM ANY VOTE DUE TO A CONFLICT OF INTEREST SHOULD BE STATED FOR THE RECORD PRIOR TO THE TAKING OF ANY VOTE.

IN ORDER TO ENSURE THAT EVERYONE PARTICIPATING IN THE MEETING HAS THE OPPORTUNITY TO BE HEARD, WE ASK THAT YOU USE THE RAISE HAND FEATURE BEFORE ASKING A QUESTION OR MAKING A COMMENT. THE RAISE HAND FEATURE CAN BE FOUND IN THE PARTICIPANTS PANEL ON THE DESKTOP AND MOBILE VERSION AND ACTIVATED BY CLICKING THE HAND ICON. PLEASE WAIT FOR THE CHAIR OR FACILITATOR TO RECOGNIZE YOU AND BE SURE TO SELECT UNMUTE AND ANNOUNCE YOURSELF BEFORE YOU SPEAK. WHEN FINISHED SPEAKING, PLEASE LOWER YOUR HAND BY CLICKING ON THE RAISE HAND ICON AGAIN AND MUTE YOUR MICROPHONE.

WE WILL ALSO BE UTILIZING THE CHAT FEATURE TO COMMUNICATE WITH PARTICIPANTS. THE CHAT FEATURE CAN BE ACTIVATED BY CLICKING THE CHAT BUTTON LOCATED ON THE BOTTOM OF THE WEBEX SCREEN.

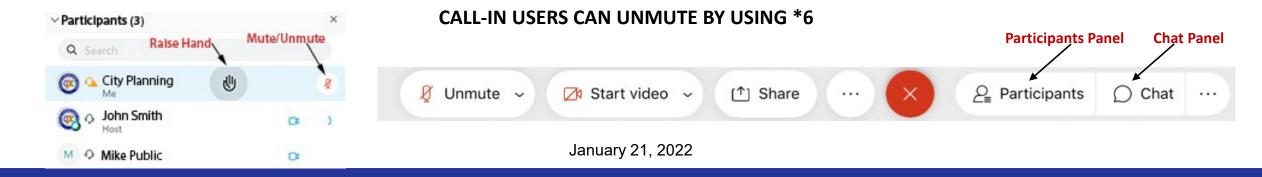


Preamble

ALL MEETING ACTIVITY IS BEING RECORDED VIA THE WEBEX PLATFORM.

THESE PROCEEDINGS ARE ALSO BEING <u>LIVE STREAMED</u> VIA YOUTUBE.

ALL REQUESTS TO SPEAK ON A PARTICULAR MATTER VIA OUR WEBSITE AND EMAIL HAVE BEEN CONSIDERED.

WE HAVE ALSO RECEIVED EMAILS FROM THOSE WHO HAVE PROVIDED WRITTEN COMMENT ON A PARTICULAR MATTER.

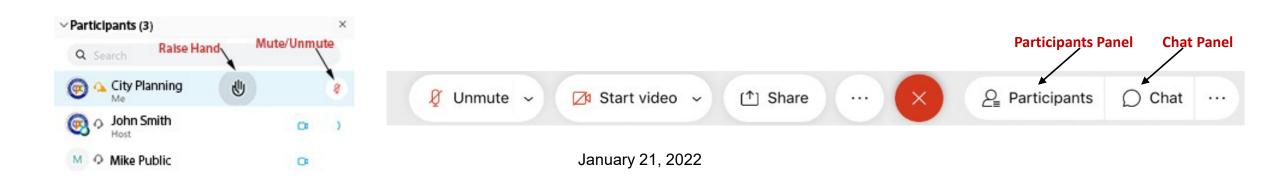

# Call to Order and Roll Call



# **Nomination of New Planning Director**



# **Lot Consolidation / Splits**



## **Lot Consolidation / Split**

January 21, 2021



For PPN# 004-19-124

**Project Address: 2321 West 5<sup>th</sup> Street** 

Project Representative: Andrew Gotlieb, Keystate Homes

**Calendar No. 21-184:** 

2312 West 5th Street Back

Ward 3



# HISTORY OF THE PROPERTY



**Calendar No. 21-184:** 

2312 West 5th Street Back

Ward 3



## **LEGAL STANDARD**

Madam Chair, Members of the Board, Appellant is requesting area variances from the minimum lot area, minimum lot width, maximum gross floor area, front yard, rear yard, and side yard requirements of the zoning code.


To obtain the area variances, Appellant must prove that denying the request:

- 1. Will create a **practical difficulty** not generally shared by other land or buildings in the same district;
- 2. Will deprive the Appellant of substantial property rights; and
- 3. That granting the variances will not be contrary to the purpose and intent of the zoning code.

Please note that Section 329.04(c) may limit the Board's ability to grant the requested front yard setback variance.







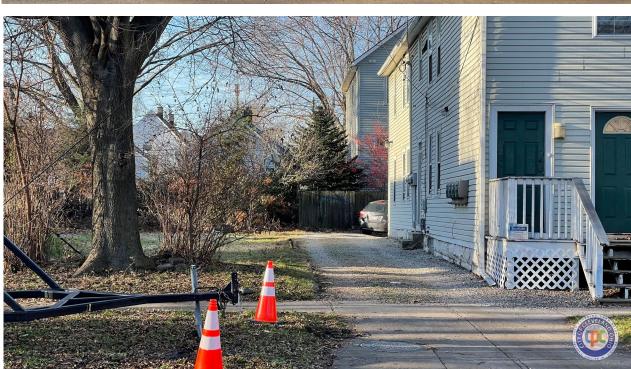







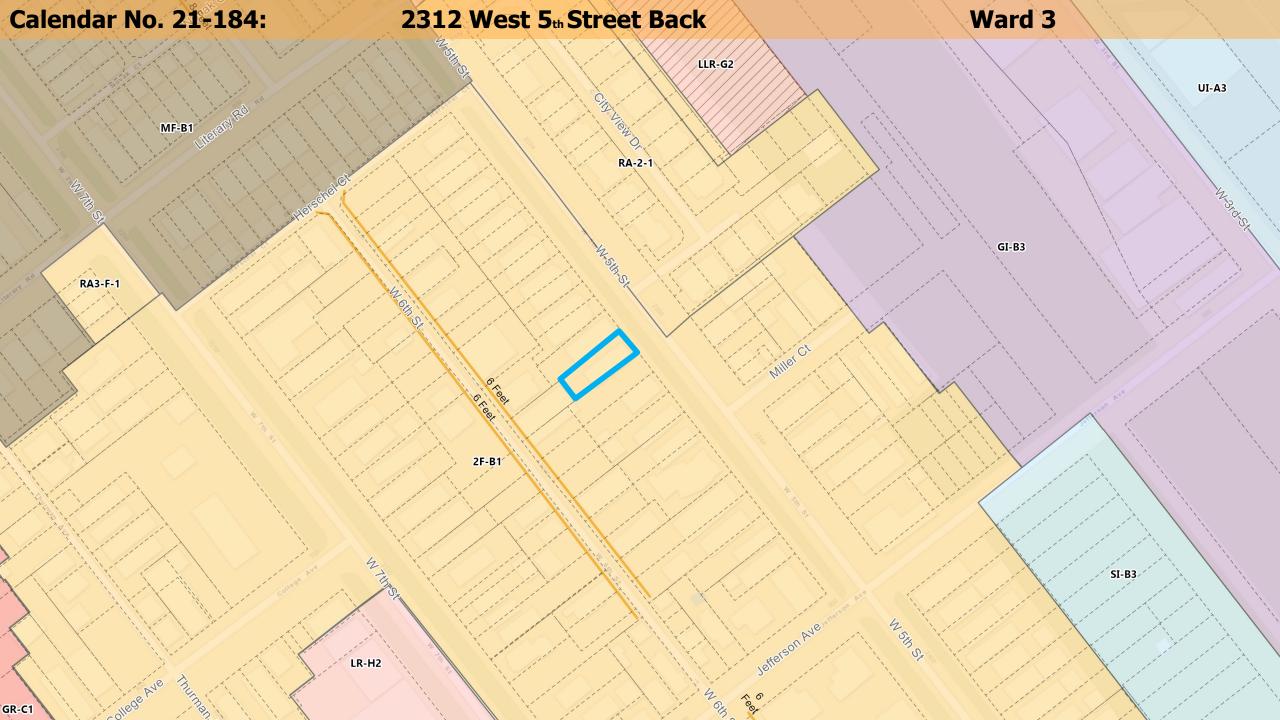

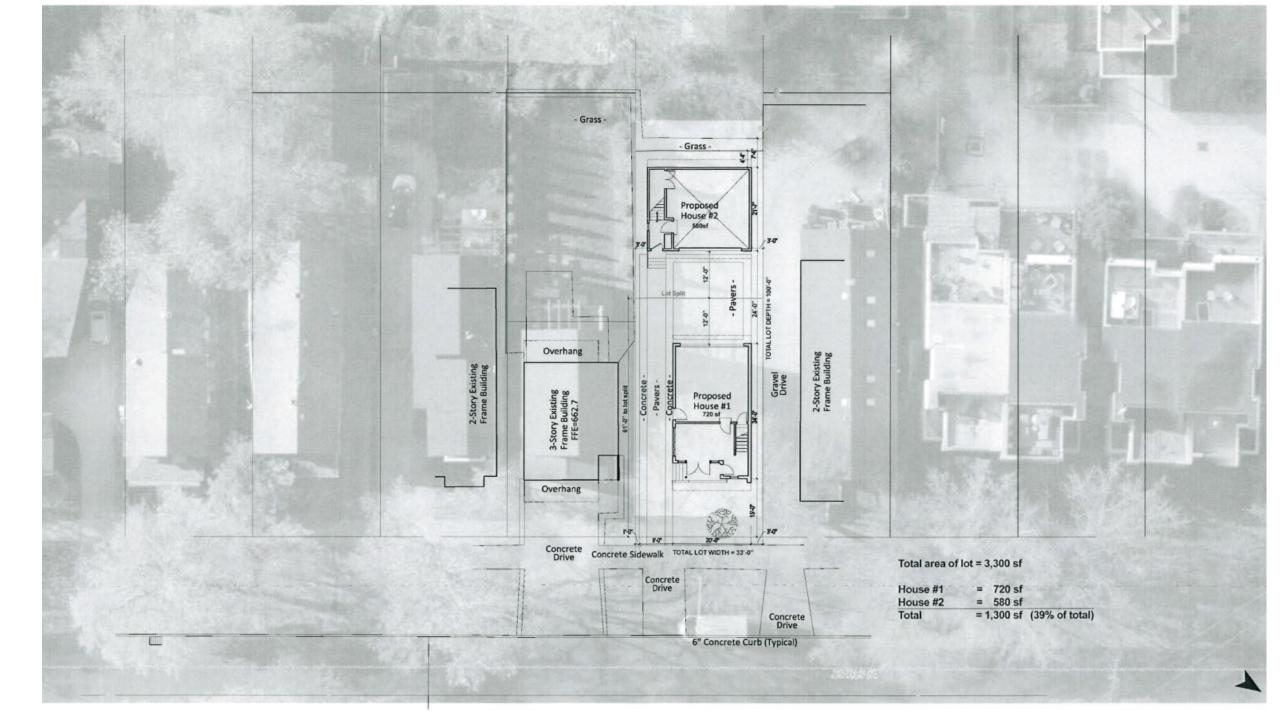


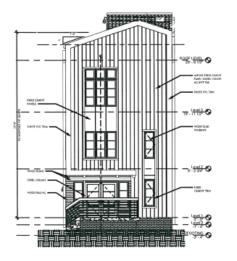



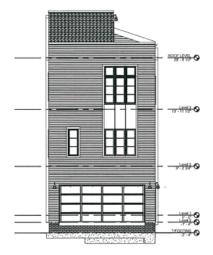



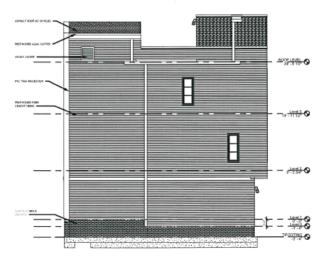










SCALE 1" = 2




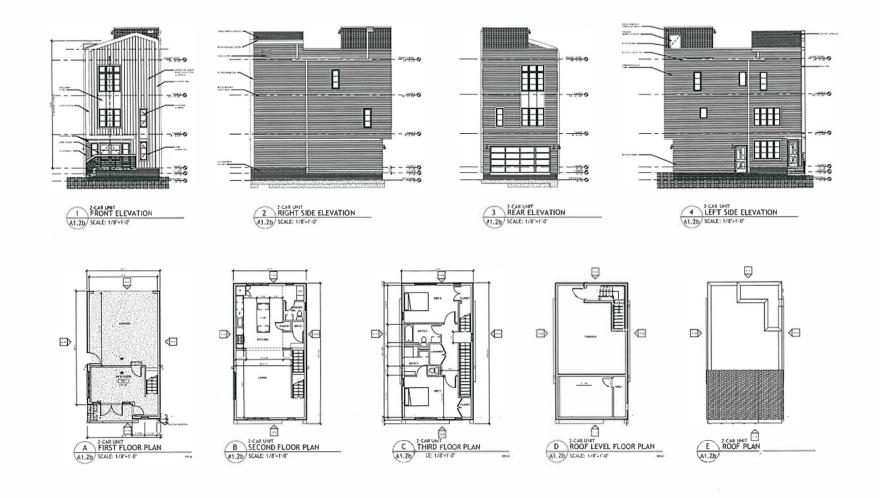





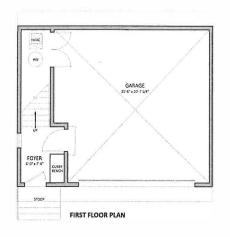

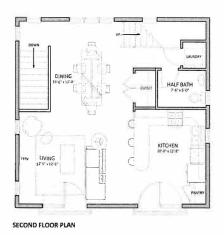

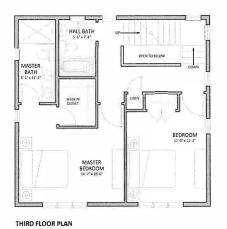

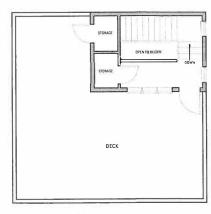

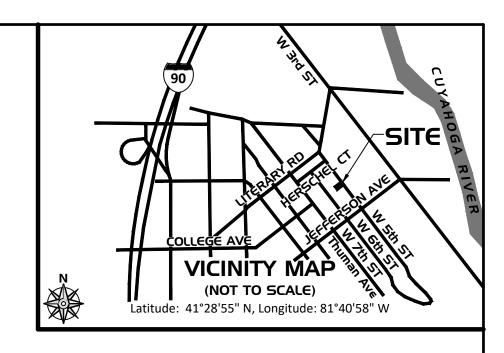

#### SYMBOL LEGEND

R/W

- Right-of-Way

P Ç - Adjoiner Property Line - Centerline

P.O.B.

- Point of Beginning

P.O.C.

- Point of Commencement

 Measured - Record

(P)

- Proposed



- PK or MAG Nail Found - Monument Found

- 5/8" Iron Rod w/Cap "NCG PS 8460 8668" Set



- Sanitary Manhole



- Cleanout - Catch Basin (Round)



- Utility Pole

- Fire Hydrant

- Water Valve

- Sign

- Mail Box

- Underground Gas – - Underground Sanitary

D — - Underground Storm — - Underground Water

-□--- - Wood Fence

ou — - Overhead Utilities

- Concrete Area

- Proposed Silt Fence

— — - 1' Elevation Contour - 5' Elevation Contour

- Spot Elevation



**Deciduous Tree** 



Pine Tree

#### **BENCHMARKS**

On-site benchmark:

Hydrant located near the concrete drive at the southwest right-of-way of West 5th Street. Benchmark is the bonnet bolt ("E" of KENNEDY) Elevation=663.23'

All elevations are shown in NAVD88.

#### MISCELLANEOUS NOTES

- 1. There is direct access to the subject property via West 5th Street, a public right-of-way.
- 2. The location of the underground utilities shown hereon have been obtained by searches of available records, diligent field check, and field verified where accessible only. It is believed that they are essentially correct, but their accuracy or completeness is not guaranteed; therefore the contractor is urged to proceed with caution, follow the procedure for contacting the utility protection service prior to commencing construction, and field verify for accuracy, location and conditions.
- 3. The Basis of Bearing for this survey is Grid North of the Ohio State Plane Coordinate System, North Zone (FIPS Zone 3401), on the North American Datum of 1983(2011). GPS Observations were used to establish a bearing of North 38°00'32" West for the centerline of the West 5th Street.
- PROPOSED HOUSE #1 & 2:

First Floor Finished Floor Elevation = 663.17 Top of 16" Footer Elevation 662.50 Bottom of 16" Footer Elevation 661.17

### CERTIFICATION

I certify that this plat is a true representation that is based on an actual survey made on the ground under my supervision.

The field work was completed on April 17, 2018. Date of Plat or Map: May 5, 2018

Eric S. Jackson, PS Signature Date: May 5, 2018 Ohio Professional Surveyor No. 8668 ejackson@northcoastgeo.com

SITE PLAN SURVEY 2318 W. 5th ST CLEVELAND, OH 44113

2018-04-18 Last Revision: 2018-09-19 NCG Project No. 1502



173 Owosso Ave

Fairlawn, OH 44333

ejackson@northcoastgeo.com

NORTH COAST GEOMATICS

Last Revision: September 19, 2018

Mapping & Surveying - northcoastgeo.com




Parcel No. 004-19-123 & 124 2318 W. 5th Street Cleveland, OH 44113


10

I INCH = 20 FT.

20

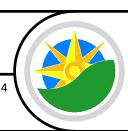

**JACKSON** 

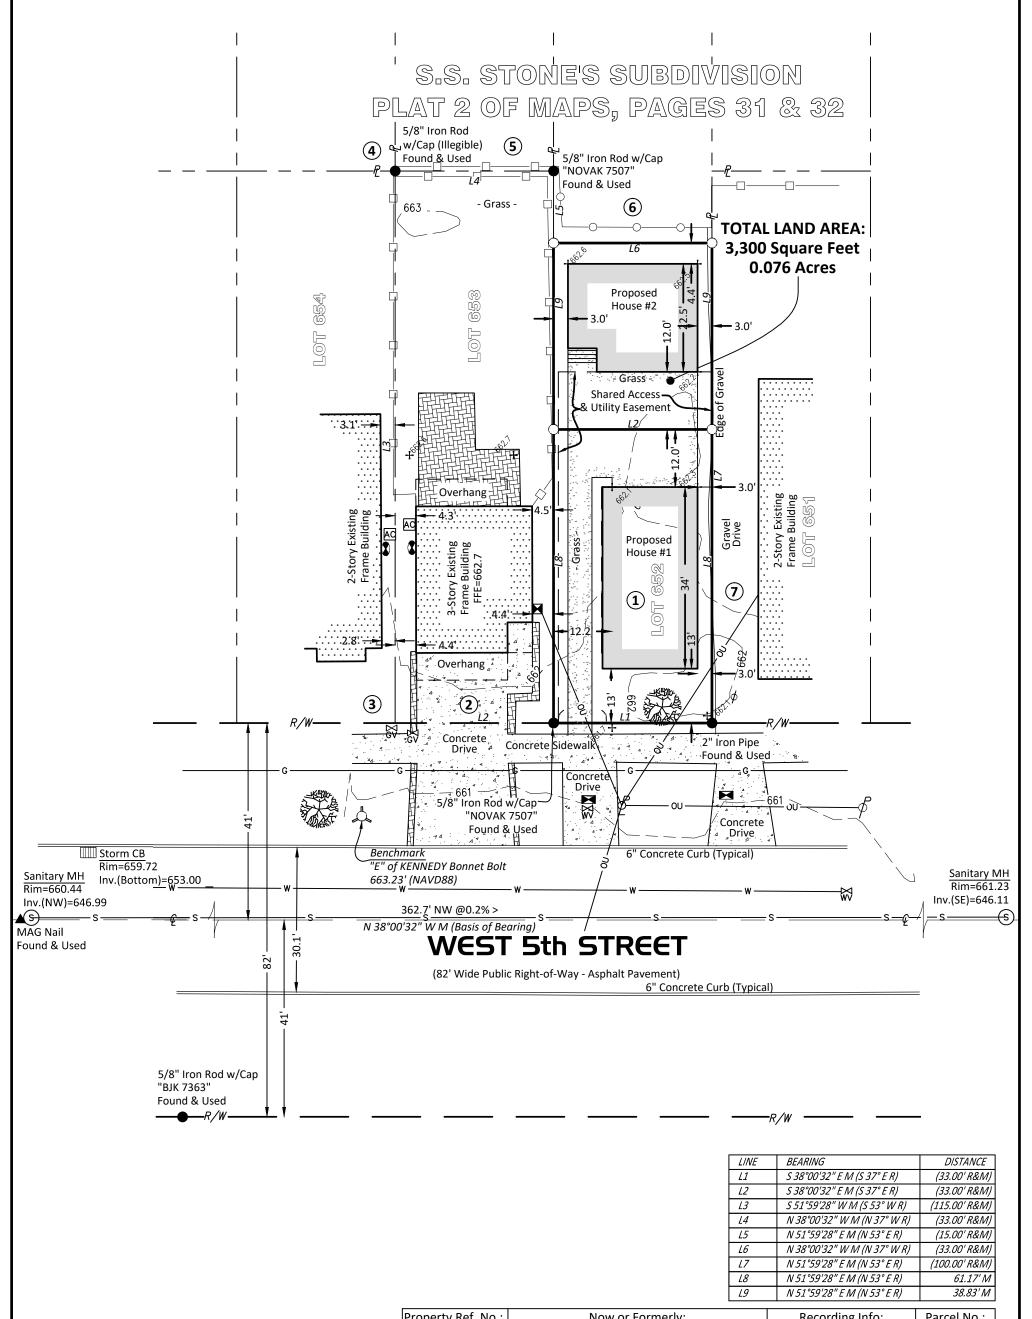

Property Ref. No.:	Now or Formerly:	Recording Info:	Parcel No.:
1	City of Cleveland Land Reutilization Program	Doc. No. 201106060603	004-19-124
2	Daniel G. Raimer	Doc. No. 200809170167	004-19-123
3	Alexandra Duquenne	Doc. No. 200511141333	004-19-122
4	Donna Joy	Deed Book 1760, Page 27	004-19-075
5	Donna Joy	Deed Book 96879, Page 13	004-19-074
6	Donna Joy	Deed Book 72561, Page 38	004-19-073
7	Gregory Miller	Doc. No. 200902130521	004-19-125




SITE PLAN SURVEY 2318 W. 5th ST CLEVELAND, OH 44113

1502

NORTH COAST GEOMATICS

Mapping & Surveying - northcoastgeo.com

SHEET 2 of 2 Parcel No. 004-19-123 & 124 2318 W. 5th Street Cleveland, OH 44113

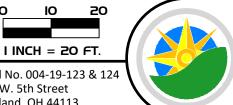

Date: 2018-04-18 Last Revision: 2018-05-31

NCG Project No.



173 Owosso Ave


Fairlawn, OH 44333

ejackson@northcoastgeo.com

# WEST 5th PLAT OF PARTITION OF S/L 652

FOR ANDREW GOTLIEB. KEYSTATE DEVELOPMENT. LLC

SITUATED IN THE CITY OF CLEVELAND, COUNTY OF CUYAHOGA AND STATE OF OHIO, AND KNOW AS BEING PART OF SUB LOT 652, IN S. STONE'S SURVEY, AS SHOWN BY THE RECORDED PLAT IN VOLUME 2 OF MAPS, PAGES 31-32 (ORIGINAL BROOKLYN TOWNSHIP LOT No. 87) OF CUYAHOGA COUNTY RECORDS.

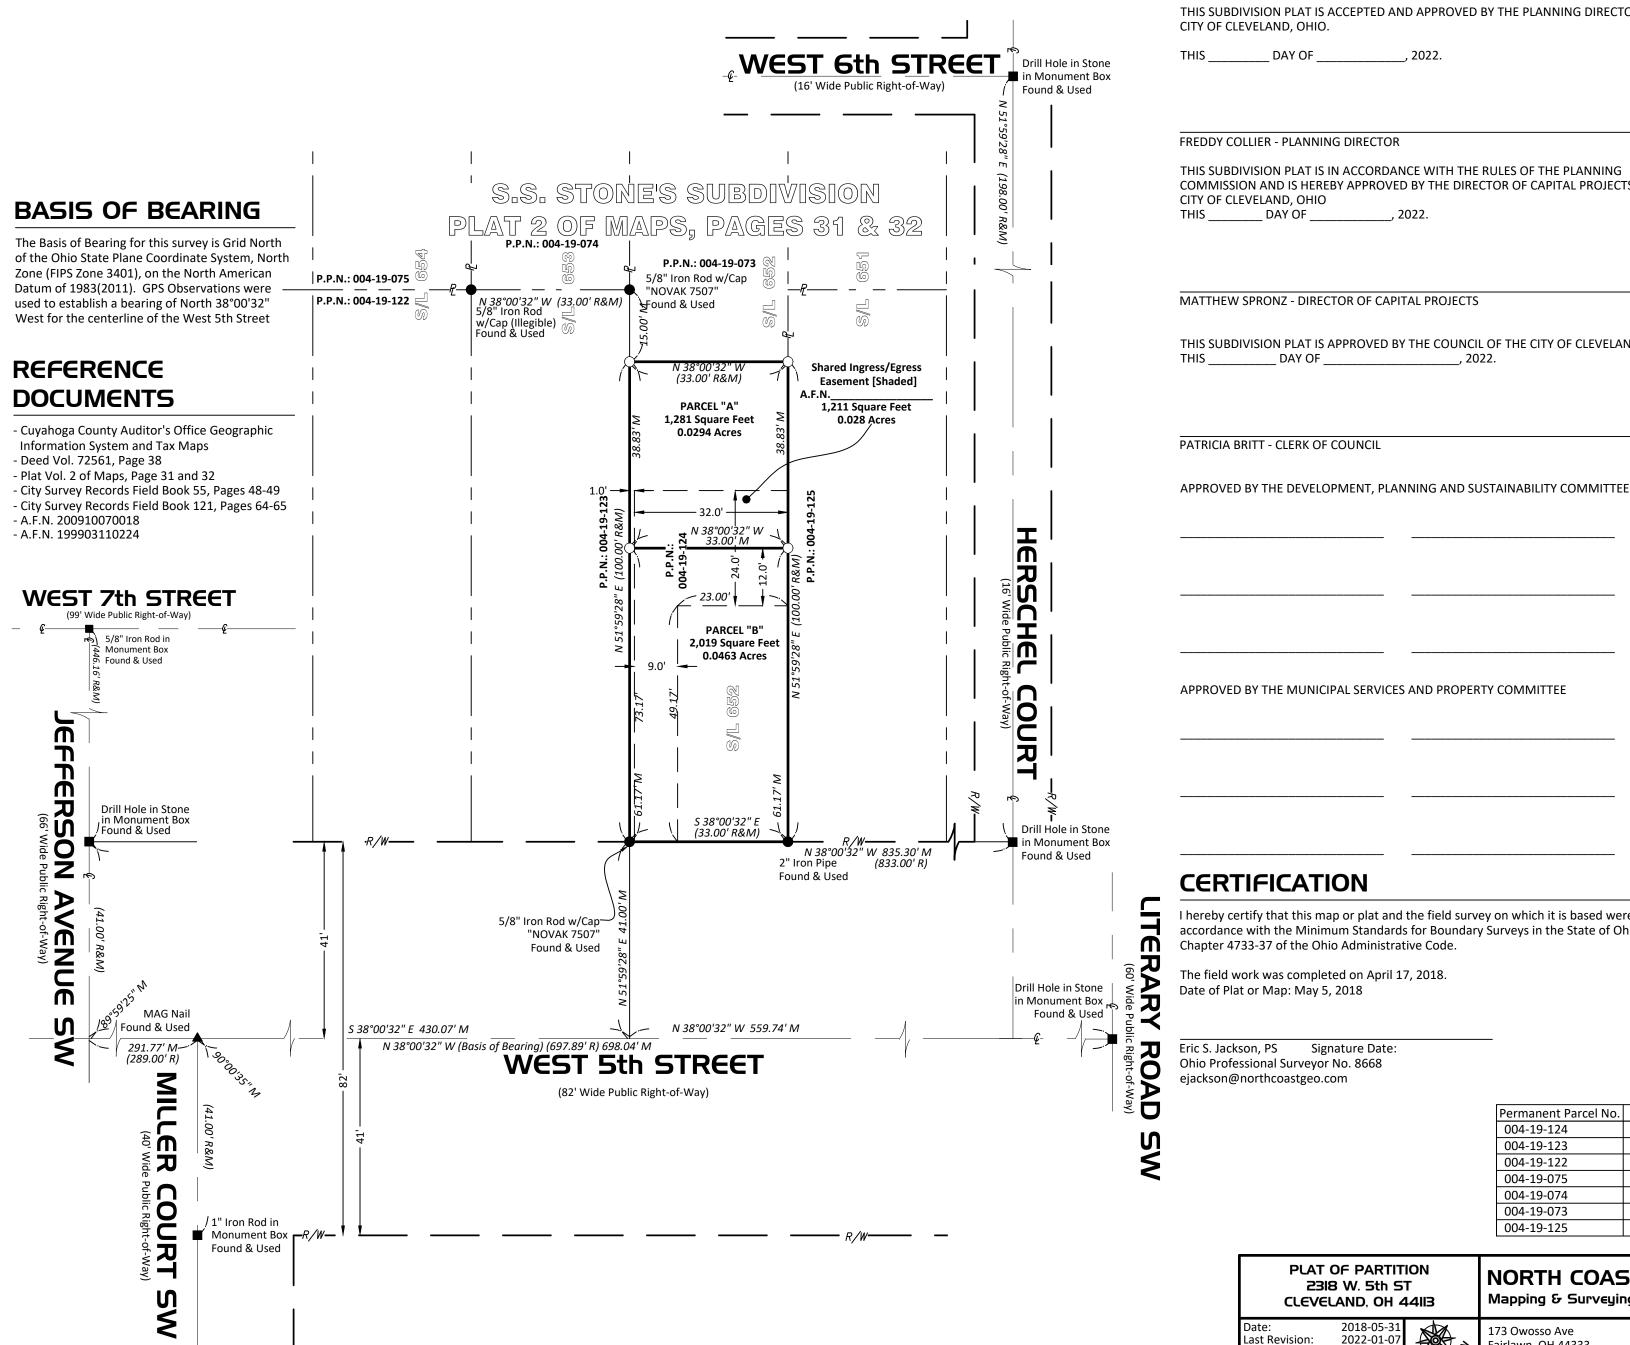

#### **CITY APPROVALS:**

THIS SUBDIVISION PLAT IS ACCEPTED AND APPROVED BY THE PLATTING COMMISSIONER OF THE CITY OF CLEVELAND, OHIO.

THIS \_\_\_\_\_, 2022.

RICHARD SWITALSKI - PLATTING COMMISSIONER

THIS SUBDIVISION PLAT IS ACCEPTED AND APPROVED BY THE PLANNING DIRECTOR OF THE CITY OF CLEVELAND, OHIO.

THIS \_\_\_\_\_ DAY OF \_\_\_\_\_

FREDDY COLLIER - PLANNING DIRECTOR

THIS SUBDIVISION PLAT IS IN ACCORDANCE WITH THE RULES OF THE PLANNING COMMISSION AND IS HEREBY APPROVED BY THE DIRECTOR OF CAPITAL PROJECTS OF THE CITY OF CLEVELAND, OHIO

THIS \_\_\_\_\_ DAY OF \_\_\_\_

MATTHEW SPRONZ - DIRECTOR OF CAPITAL PROJECTS

THIS SUBDIVISION PLAT IS APPROVED BY THE COUNCIL OF THE CITY OF CLEVELAND, OHIO

THIS \_\_\_\_\_ DAY OF \_\_\_\_

#### **OWNER'S ACCEPTANCE:**

I (WE) THE UNDERSIGNED OWNER(S) OF THE LAND SHOWN HEREON DO HEREBY ACCEPT THIS RE- SUBDIVISION PLAT AS SHOWN.

**OWNER** PRINT NAME KEYSTATE DEVELOPMENT, LLC

(NOT TO SCALE) Latitude: 41°28'55" N, Longitude: 81°40'58" W

SITE

**NOTARY:** 

STATE OF OHIO COUNTY OF CUYAHOGA

BEFORE ME A NOTARY PUBLIC IN AND FOR SAID COUNTY AND STATE PERSONALLY APPEARED THE ABOVE NAMED OWNER WHO ACKNOWLEDGED THAT SAID OWNER DID SIGN THE FOREGOING INSTRUMENT AND THAT IT WAS SAID OWNER'S OWN FREE ACT

IN WITNESS WHEREOF I HAVE HEREONTO SET MY HAND AND OFFICIAL SEAL AT \_\_\_ \_\_, OHIO, THIS \_\_\_\_\_ DAY OF \_ 2022.

**NOTARY PUBLIC** 

AND DEED.

MY COMMISSION EXPIRES

#### **CERTIFICATION**

I hereby certify that this map or plat and the field survey on which it is based were made in accordance with the Minimum Standards for Boundary Surveys in the State of Ohio, Chapter 4733-37 of the Ohio Administrative Code.

The field work was completed on April 17, 2018.

Date of Plat or Map: May 5, 2018

Eric S. Jackson, PS Signature Date: Ohio Professional Surveyor No. 8668 ejackson@northcoastgeo.com

### SYMBOL LEGEND

- Right-of-Way

- Adjoiner Property Line

Centerline

- Measured

- Record - PK or MAG Nail Found

- Monument Found

- 5/8" Iron Rod w/Cap

"NCG PS 8460 8668" Set

Permanent Parcel No. **Current Ownership:** Recording Info: Andrew Gotlieb, Keystate Development, LLC A.F.N. 201807020309 004-19-124

(R)

004-19-123	Daniel G. Raimer	A.F.N. 200809170167
004-19-122	Alexandra Duquenne	A.F.N. 200511141333
004-19-075	Donna Joy	Vol. 1760, Page 27
004-19-074	Donna Joy	Vol. 96879, Page 13
004-19-073	Donna Joy	Vol. 72561, Page 38
004-19-125	Gregory Miller	A.F.N. 201306210534

**PLAT OF PARTITION** 2318 W. 5th ST **CLEVELAND, OH 44113** 

2022-01-07 NCG Project No. 1502

173 Owosso Ave Fairlawn, OH 44333 ejackson@northcoastgeo.com

Mapping & Surveying - northcoastgeo.com

NORTH COAST GEOMATICS

2312 W. 5th Street

Cleveland, OH 44113

I INCH = 20 FT.Parcel No. 004-19-124





November 17, 2021

Department of Building and Housing 601 Lakeside Avenue Cleveland, Ohio 44114

RE: Zoning Variances for 2318 W 5th St Front Dwelling

To Whom It May Concern,

The Central Tremont Block Club met on Nov 1, 2021 and had before it a proposal to support zoning variances, listed below, for the above referenced property.

Zoning Code: 355.04(a), 357.06(a), 357.08(b), 357.15(a)

Andrew Gotlieb and Greg Soltis of Keystate Homes attended the Block Club meeting and provided all members with detailed diagrams and other information regarding the proposed variances.

The members of the Block Club discussed the proposed project and had a full opportunity to ask questions, which were addressed satisfactorily.

At the conclusion of the discussion, the members of the Central Tremont Block Club voted to support the proposed variances for 2318 W 5th Street, Front Dwelling.

Please feel free to contact me if you have any questions.

Respectfully submitted,

Jen & Chris Zellner Central Tremont Block Club Co-Chairs zzzellnerjl@gmail.com zzzellner@gmail.com

C.C. Dharma Valentin Donna Grigonis Cory Riordan Andrew Gotlieb Greg Soltis



November 17, 2021

Department of Building and Housing 601 Lakeside Avenue Cleveland, Ohio 44114

RE: Zoning Variances for 2318 W 5th St Rear Dwelling

To Whom It May Concern,

The Central Tremont Block Club met on Nov 1, 2021 and had before it a proposal to support zoning variances, listed below, for the above referenced property.

Zoning Code: 355.04(a), 357.06(a), 357.08(b)

Andrew Gotlieb and Greg Soltis of Keystate Homes attended the Block Club meeting and provided all members with detailed diagrams and other information regarding the proposed variances.

The members of the Block Club discussed the proposed project and had a full opportunity to ask questions, which were addressed satisfactorily.


At the conclusion of the discussion, the members of the Central Tremont Block Club voted to support the proposed variances for 2318 W 5th Street, Rear Dwelling.

Please feel free to contact me if you have any questions.

Respectfully submitted,

Jen & Chris Zellner Central Tremont Block Club Co-Chairs zzzellnerjl@gmail.com zzzellner@gmail.com

C.C. Dharma Valentin Donna Grigonis Cory Riordan Andrew Gotlieb Greg Soltis

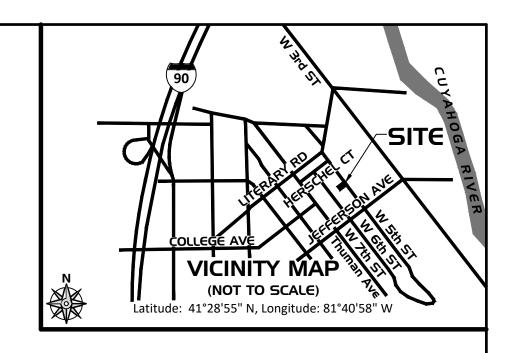

#### SYMBOL LEGEND

R/W

- Right-of-Way

P Ę - Adjoiner Property Line - Centerline

P.O.B. P.O.C.

- Point of Beginning

- Point of Commencement

(R)

 Measured - Record



- Proposed



- PK or MAG Nail Found - Monument Found

- 5/8" Iron Rod w/Cap

"NCG PS 8460 8668" Set



- Sanitary Manhole - Cleanout



- Catch Basin (Round)



- Utility Pole

- Fire Hydrant

- Water Valve

- Sign

- Mail Box

- Underground Gas – - Underground Sanitary

D — - Underground Storm

- Underground Water

ou - Overhead Utilities

-□--- - Wood Fence

- Concrete Area

--- - 1' Elevation Contour - 5' Elevation Contour

✓✓✓ - Proposed Silt Fence

- Spot Elevation



Deciduous Tree



Pine Tree

Shared Ingress/Egress Easement

#### **BENCHMARKS**

On-site benchmark:

Hydrant located near the concrete drive at the southwest right-of-way of West 5th Street. Benchmark is the bonnet bolt ("E" of KENNEDY) Elevation= 663.23'

All elevations are shown in NAVD88.

#### MISCELLANEOUS NOTES

- 1. There is direct access to the subject property via West 5th Street, a public right-of-way.
- 2. The location of the underground utilities shown hereon have been obtained by searches of available records, diligent field check, and field verified where accessible only. It is believed that they are essentially correct, but their accuracy or completeness is not guaranteed; therefore the contractor is urged to proceed with caution, follow the procedure for contacting the utility protection service prior to commencing construction, and field verify for accuracy, location and conditions.
- 3. The Basis of Bearing for this survey is Grid North of the Ohio State Plane Coordinate System, North Zone (FIPS Zone 3401), on the North American Datum of 1983(2011). GPS Observations were used to establish a bearing of North 38°00'32" West for the centerline of the West 5th Street.
- PROPOSED HOUSE #1 & 2:


First Floor Finished Floor Elevation = 663.17 662.50 Top of 16" Footer Elevation Bottom of 16" Footer Elevation 661.17

### CERTIFICATION

I certify that this plat is a true representation that is based on an actual survey made on the ground under my supervision.

The field work was completed on April 17, 2018. Date of Plat or Map: May 5, 2018

Eric S. Jackson, PS Signature Date: May 5, 2018 Ohio Professional Surveyor No. 8668 ejackson@northcoastgeo.com

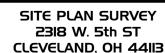

2018-04-18 Last Revision: 2022-01-17 NCG Project No. 1502



173 Owosso Ave

Fairlawn, OH 44333

ejackson@northcoastgeo.com

NORTH COAST GEOMATICS

Mapping & Surveying - northcoastgeo.com





Parcel No. 004-19-124 2312 W. 5th Street Cleveland, OH 44113


10

IINCH = 20 FT.

20

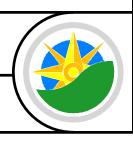

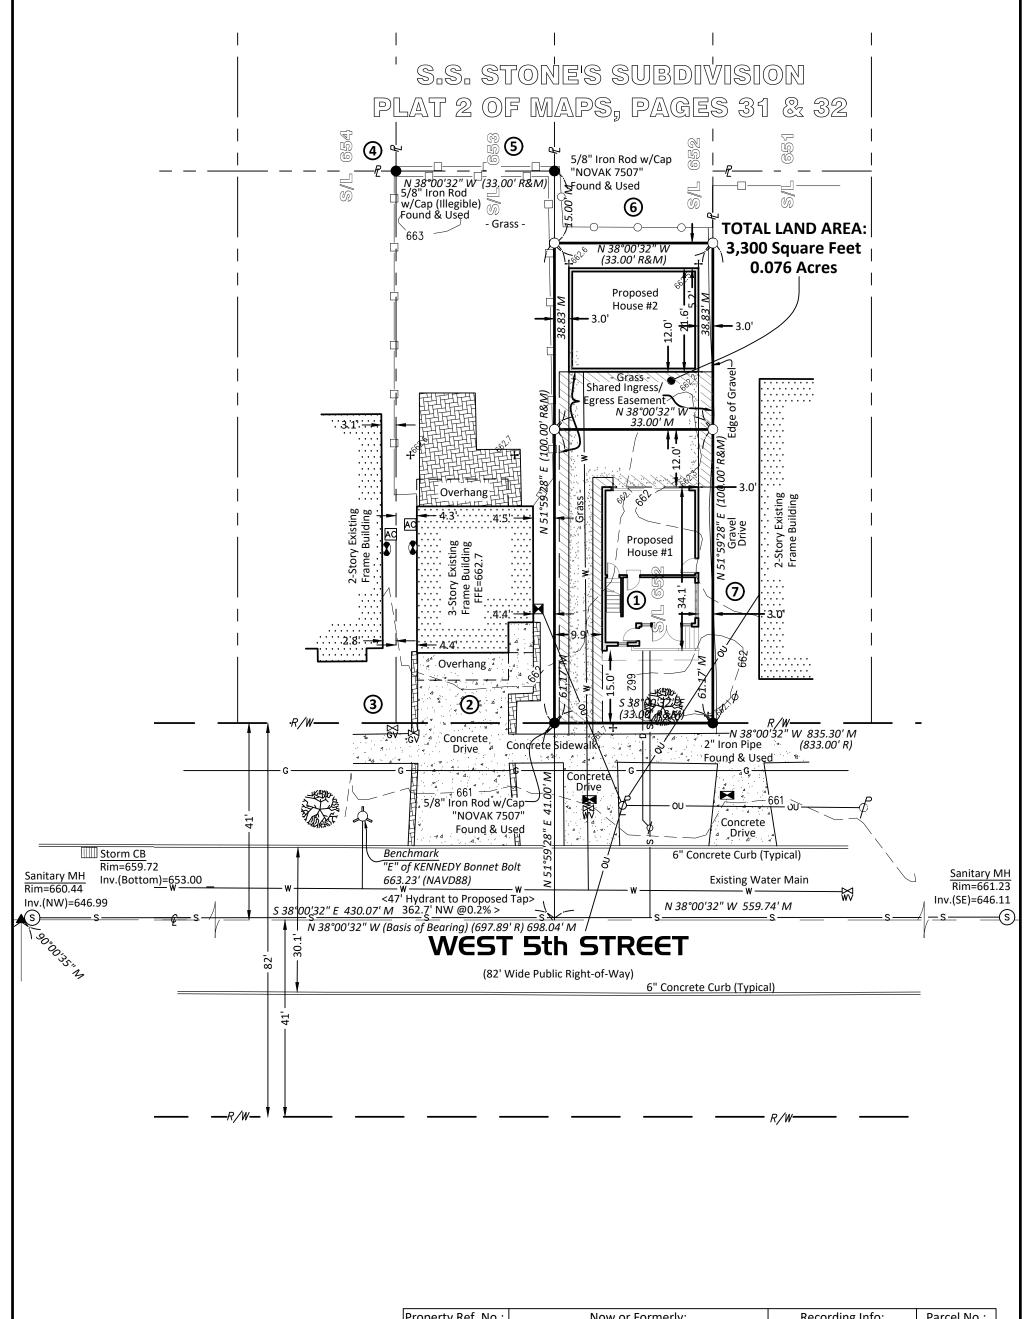

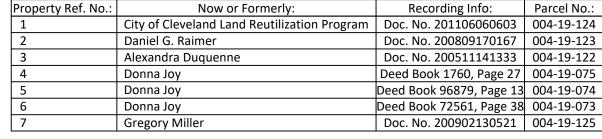



SITE PLAN SURVEY 2318 W. 5th ST CLEVELAND, OH 44113

NORTH COAST GEOMATICS

Mapping & Surveying - northcoastgeo.com



Parcel No. 004-19-124 2312 W. 5th Street Cleveland, OH 44113

0

Ю

IINCH = 20 FT.

20



Date: 2018-04-18 Last Revision: 2022-01-17 NCG Project No. 1502



173 Owosso Ave

Fairlawn, OH 44333

ejackson@northcoastgeo.com

# **Design Review Cases**



### **East Design Review Case**

January 21, 2022



**EAST2021-020** – Cedar Avenue Mixed-Use Building New Construction:


Seeking Final Approval

**Project Location: SW corner of Cedar Avenue and East 105<sup>th</sup> Street** 


Project Representative: Aaron Hill, Bialosky

Note: this project received Schematic Design Approval from the Planning Commission on

November 5, 2021.

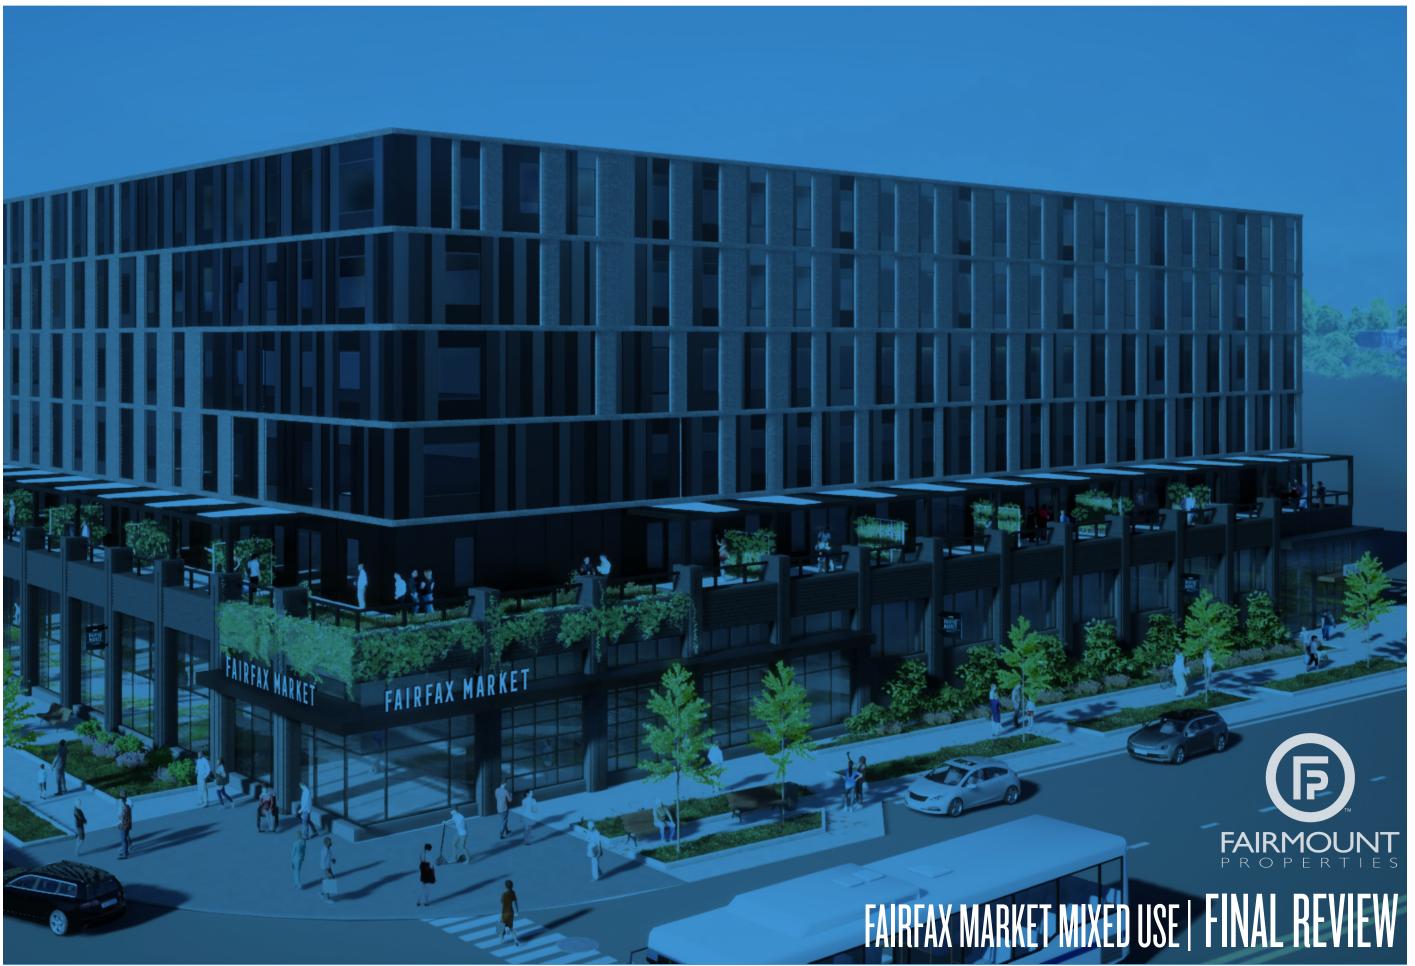

BIALOSKY

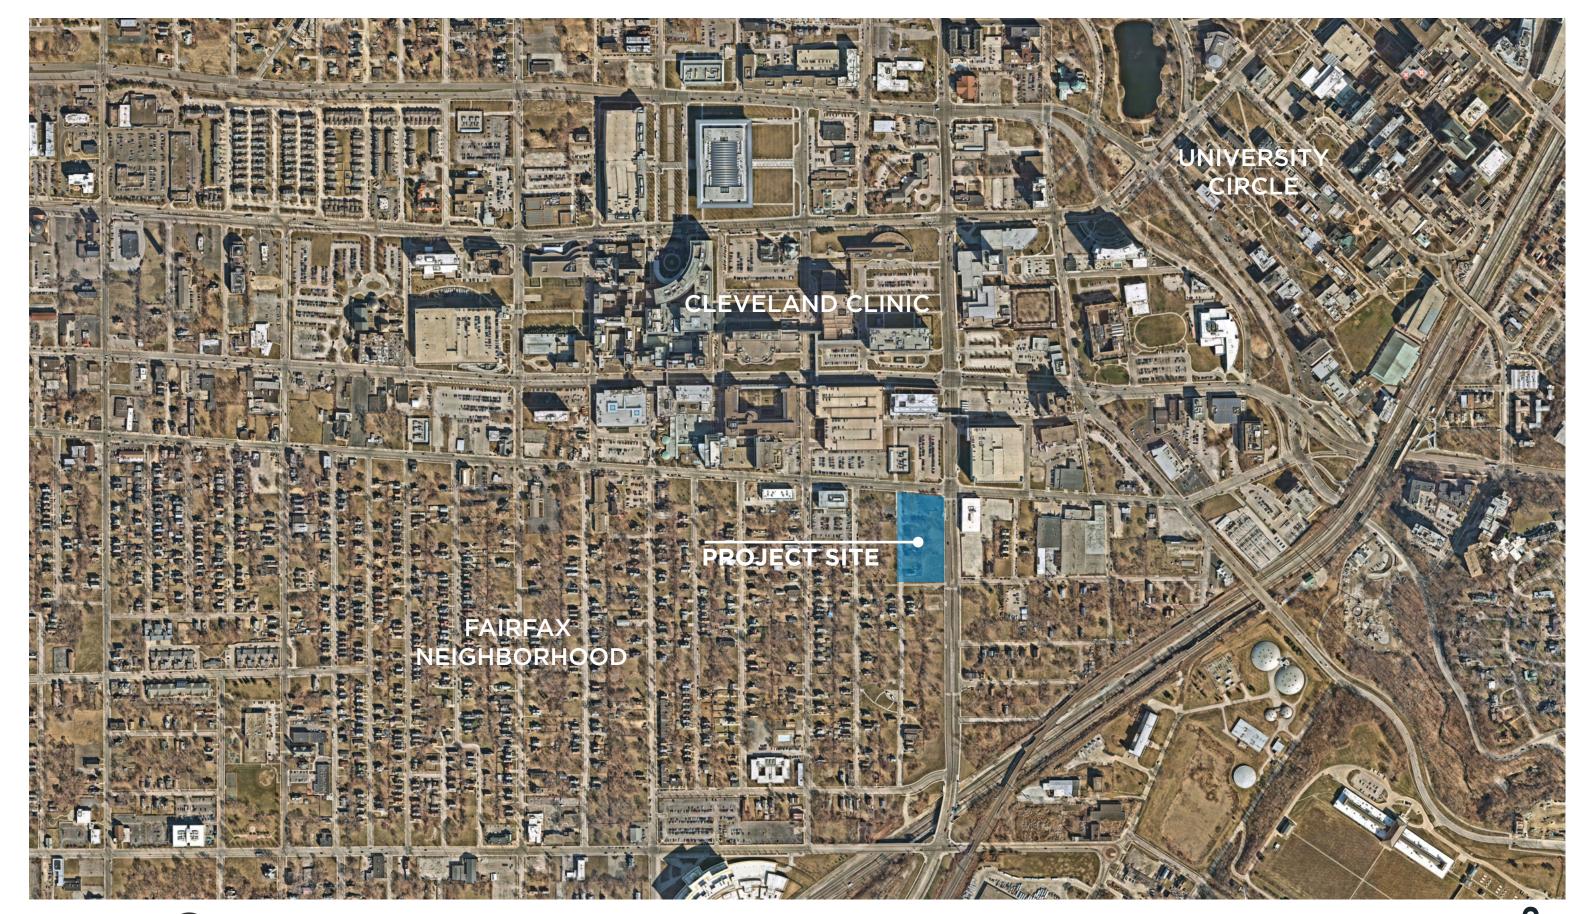













LOOKING EAST



LOOKING NORTH




LOOKING WEST










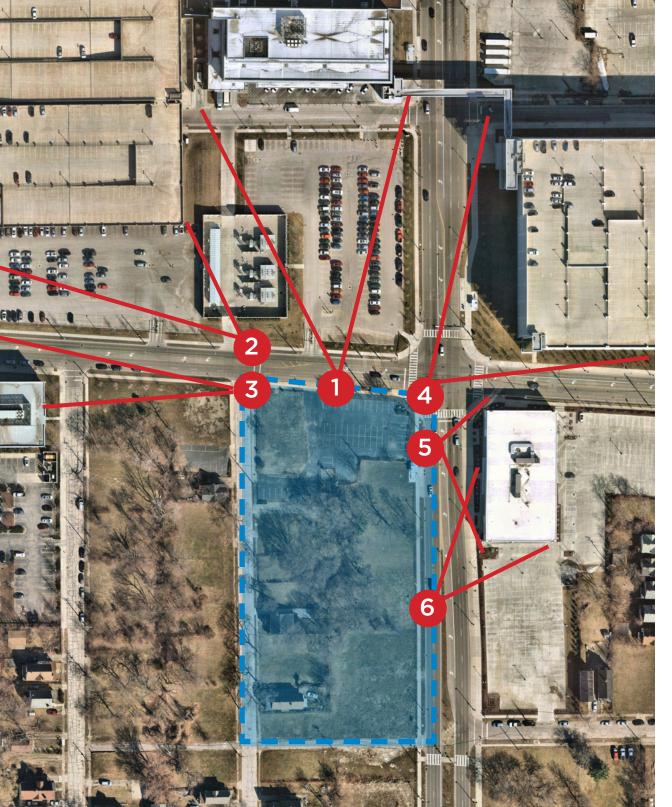









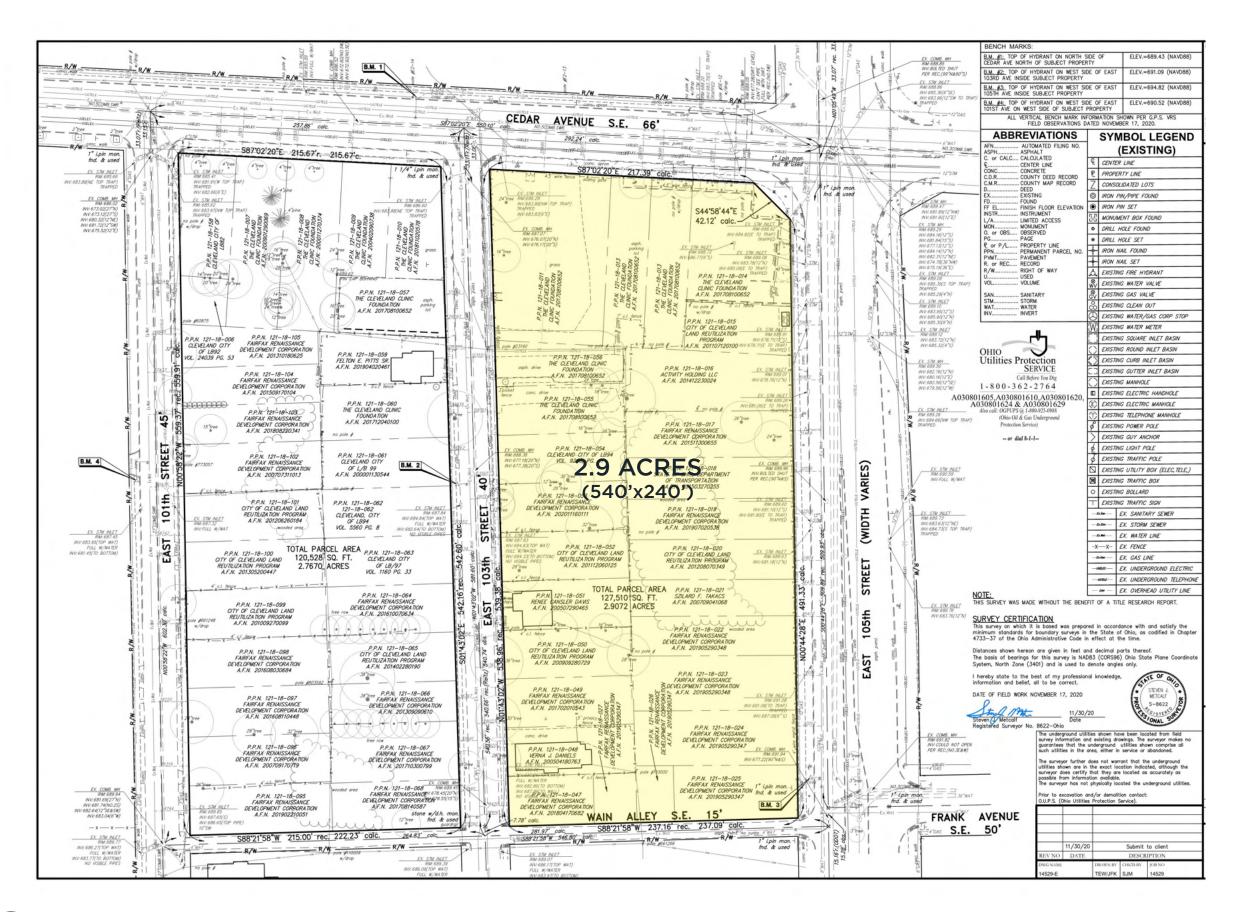



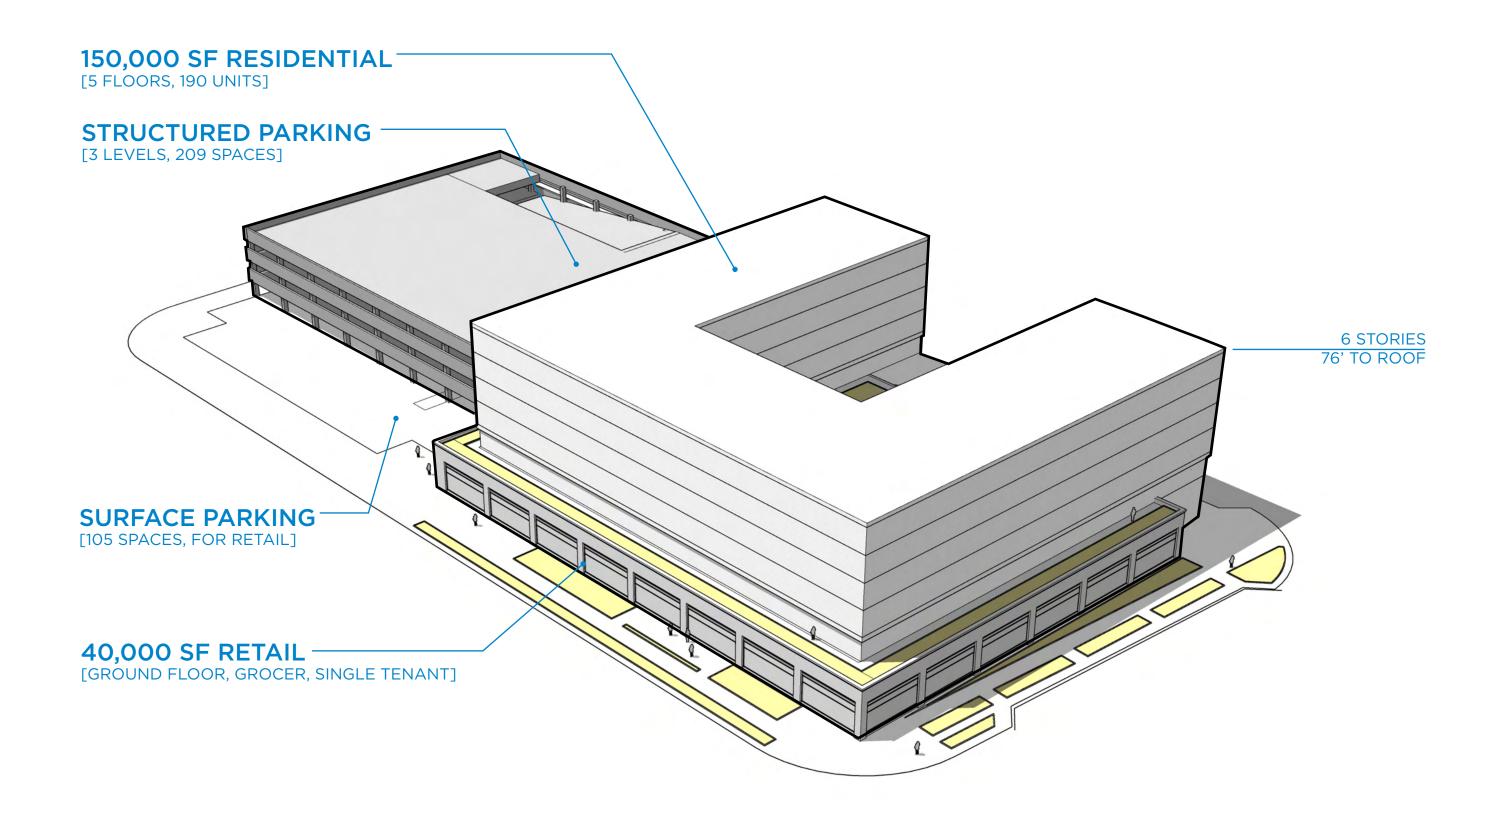



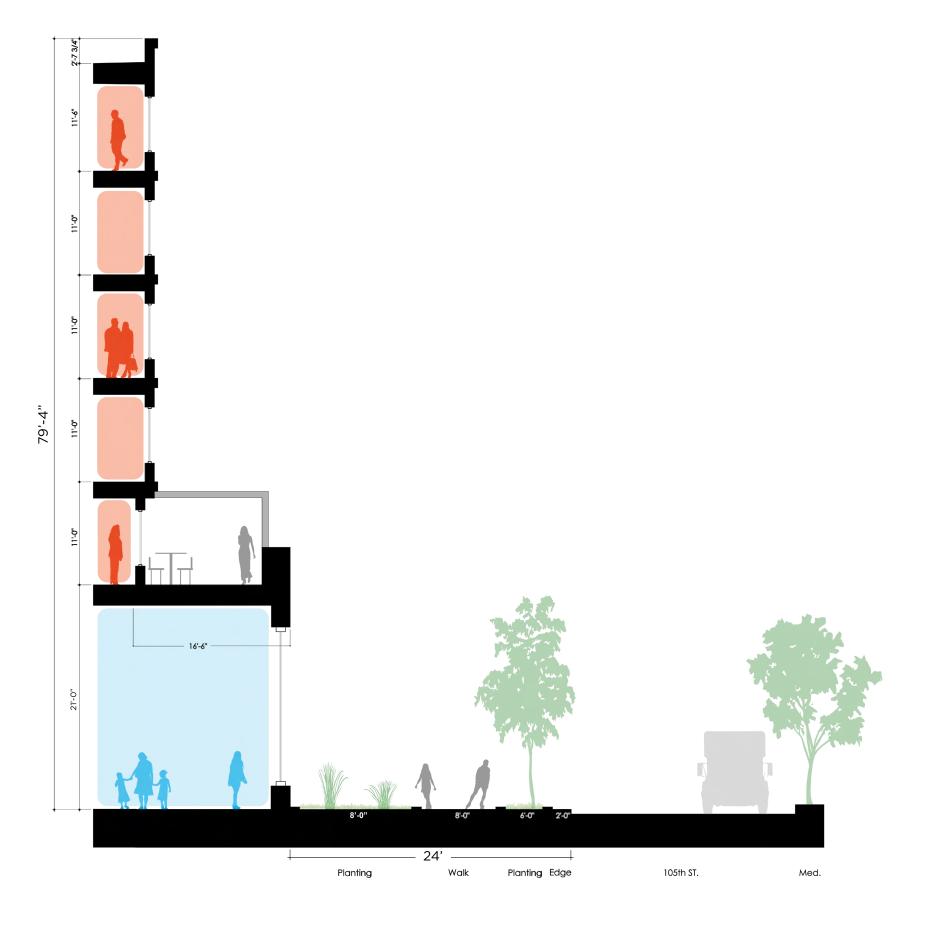








December 21, 2021

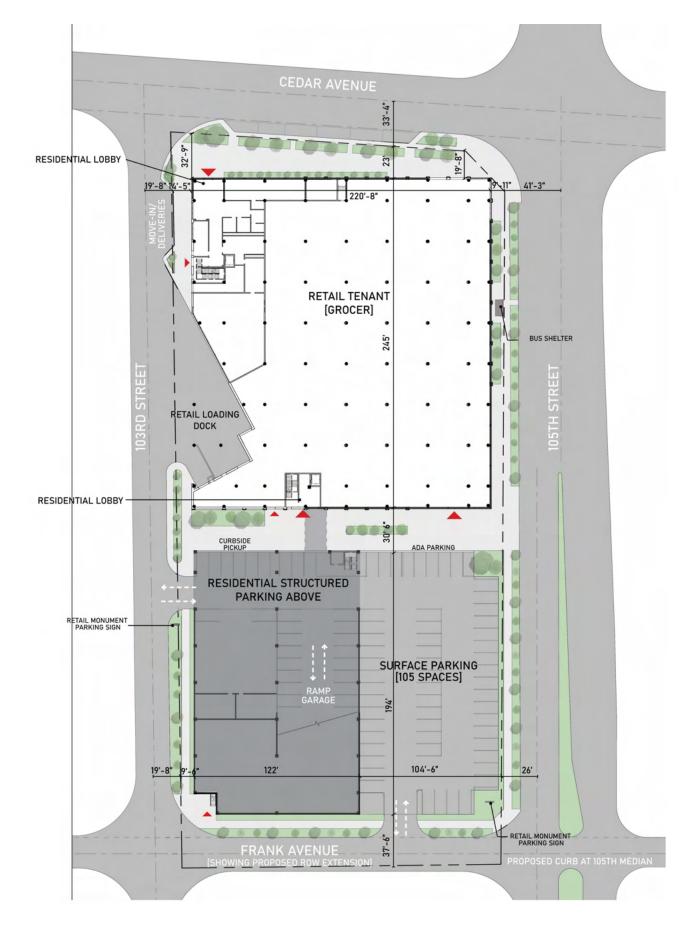




















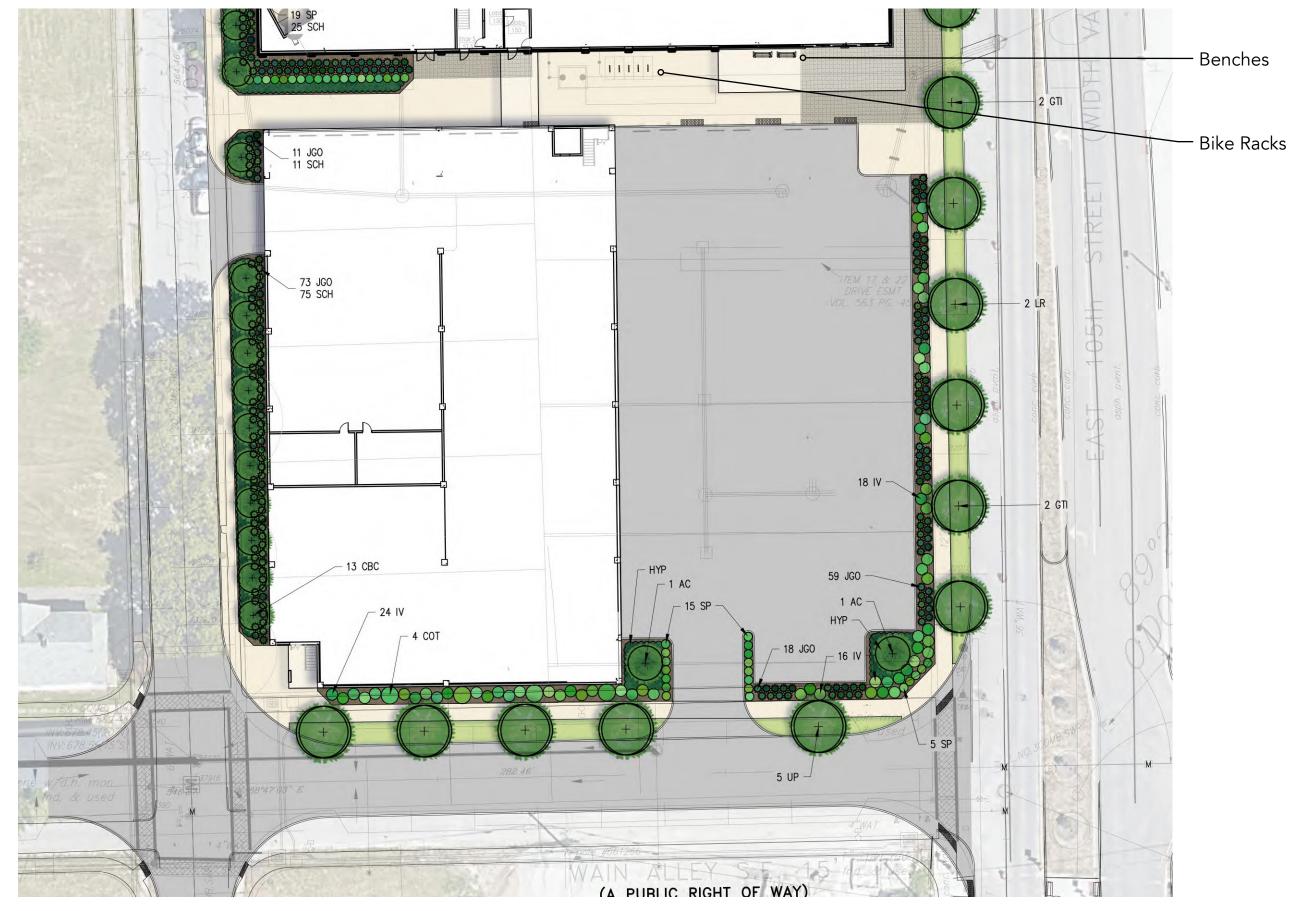









Rest Bench from Landscape Forms



Ride Bike Rack from Landscape Forms



Central Park Conservancy Waste Receptacles from Landscape Forms





### Trees



AC - Serviceberry



CBC - Hornbeam



GTI - Honey Locust



LR - Fruitless Sweetgum



LSSS - Slender Sweetgum



UP - Lacebark Elm

## Shrubs



COT - Smoketree



HYD - Hydrangea



HYP - St. Johnswort



SP - Spirea



SCH - Coralberry



IV - Winterberry



JGO - Grey Owl Juniper




TME - Yew










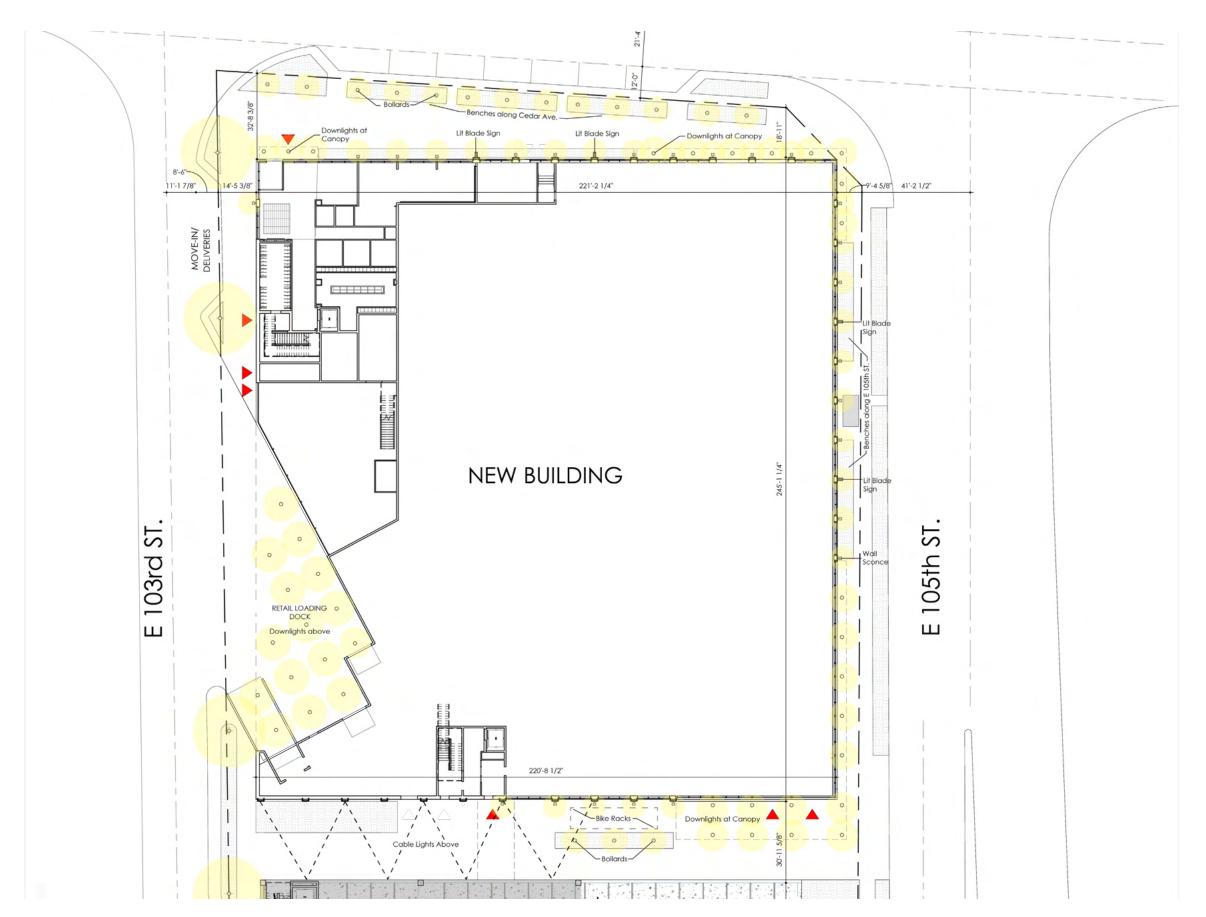



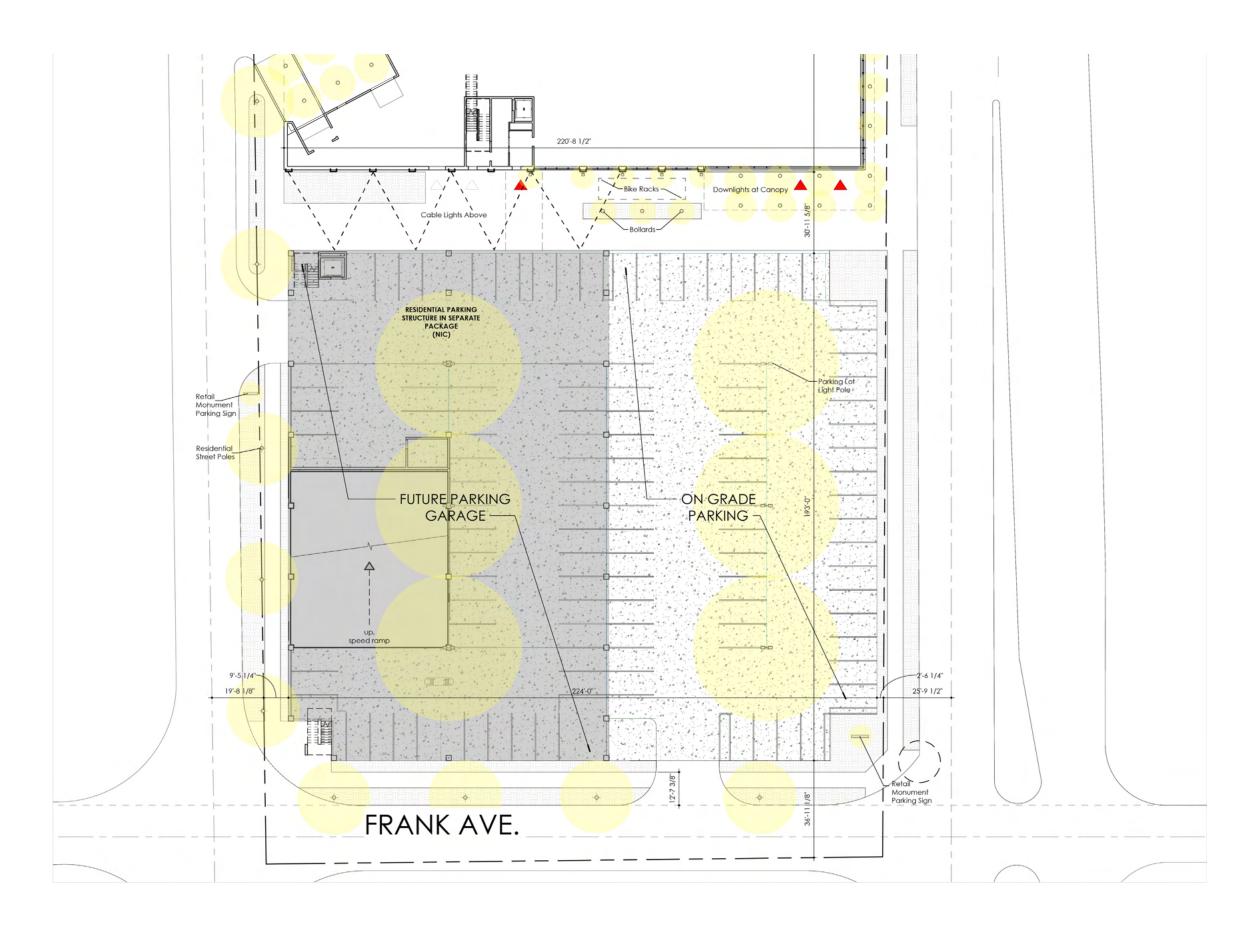


































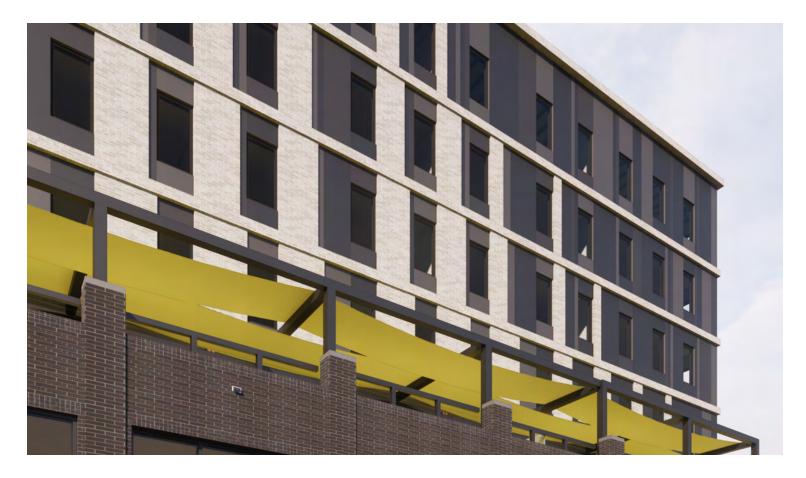















Upper Masonry - Medium Grey Brick Blend



Upper Charcoal Metal Panel



Podium Hosenry - Monganese Ironspot








FB-2 - Taylor Executive Gray Bladecut (on Residnetial Portion)



**FB-1** - Manganese Ironspot Velour (on Retail Portion)

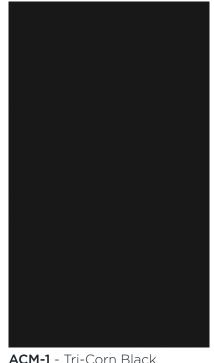




**Window Mullions** - Anodized Black



**ACM-2** - Serpentine Metallic

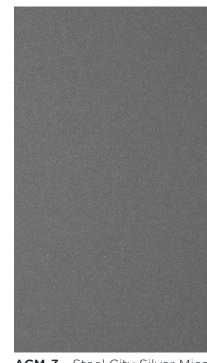

ACM-3 - Steel City Silver Mica




**Window Mullions** - Anodized Black



Canopy Soffits - Wood-Look Dizal Aluminum Cumaru Variegated Light





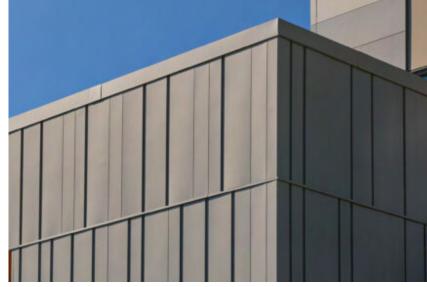

Pac-Clad Reveal metal panel installed - for reference




















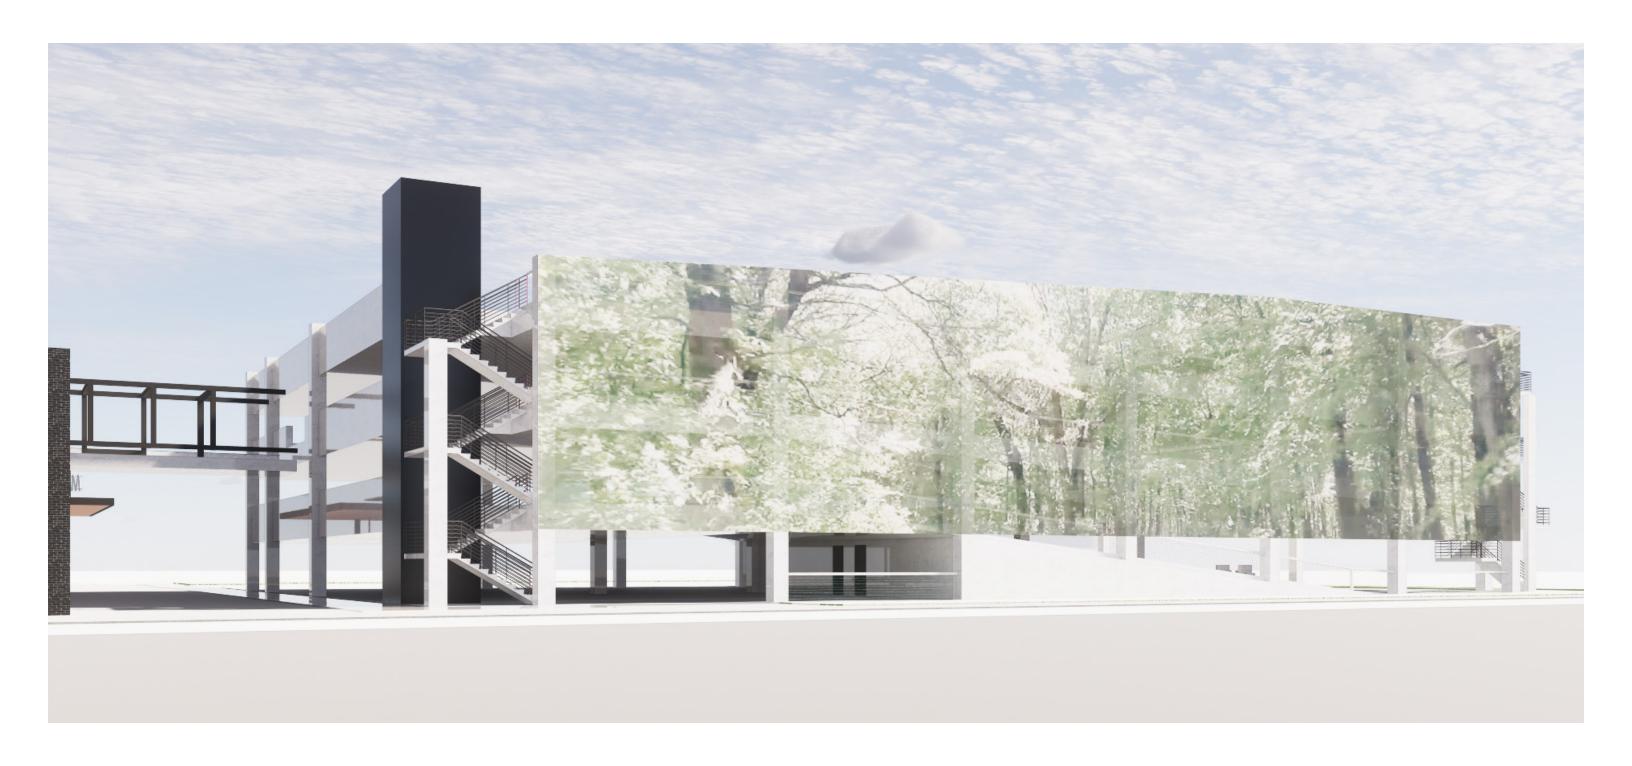
















(4) LIT BLADE SIGNS

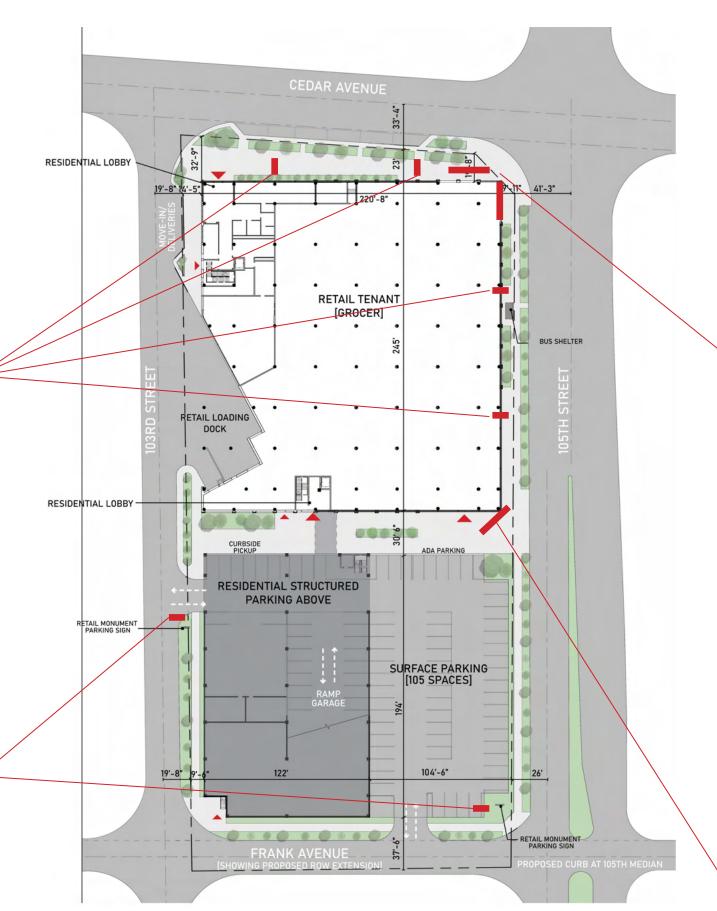

FAIRFAX MARKET
FAIRFAX MARKET

(2) MAIN CORNER WALL-MOUNTED SIGNS



MAIN CORNER SCAFFOLD-MOUNTED SIGN



(2) LIT MONUMENT PARKING SIGNS (60"H X 78" W)



# **East Design Review Case**

January 21, 2022



**EAST2021-024** – Fissal Child Learning Center New Construction:

Seeking Final Approval

**Project Address: 6215 Quincy Avenue** 

Project Representative: Daryl Mapson, Tribe Architects



Cleveland City Hall 601 Lakeside Avenue, Room 501 Cleveland, Ohio 44114 T: 216/664-2210 F: 216/664-3281 www.planning.city.cleveland.oh.us

### Planning Commission/Design Review Application

DATE: 22 OCTOBER 2021

PROJECT NAME: FISSAL CHILD LEARNING CENTER

PROJECT ADDRESS: 6215 QUINCY AVENUE

PROJECT LOCATION (if no address): 6215 QUINCY AVENUE	
CONTACT PERSON (for design	n review): DARYL MAPSON
COMPANY: TRIBE ARCH	ITECTS
PHONE: 216.205.5259	EMAIL: daryl.mapson@gmail.com
OWNER:	
ARCHITECT/ CONTRACTOR:	
PROJECT TYPE: V New Buildin	ng Rehabilitation Addition Sign Fence Parking Storefront
USE TYPE: Residen	ntial Commercial Industrial Institutional Mixed-Use
Review Level:	Conceptual Schematic Design Final Design Development
그림에서 얼마 얼마를 다꾸었다면 하나 사람들을 다 먹다.	eived a copy of the Cleveland City Planning Commission's "Design Review of follow its guidance in proceeding through the design review process for way way and a copy of the Cleveland City Planning Commission's "Design Review of following Commission" of following Commission's "Design Review of following Commission" of following Commission of Commi
********	/ Signature and date
(For staff use only)	
Received by:	
Design Review District Name	
Assigned Review Case Numb	er:

#### TRIBE ARCHITECTS

ARCHITECTURE and VILLAGE PLANNING

#### 22 OCTOBER 2021

TO: Ms. Nickol Calhoun

District Planner

City Planning Commission 601 Lakeside Avenue Rm 501

Cleveland, Ohio 44114

Regarding: PROJECT SUMMARY for Architectural Review Board

FISSAL CHILD LEARNING CENTER

6215 QUINCY AVENUE CLEVELAND, OHIO

Dear Nickol,

FISSAL CHILD LEARNING CENTER LLC proposes to build a new building on vacant land on Quincy Avenue and East 63<sup>rd</sup> St., a local retail street with residential streets. The masonry finished building will have a parking lot and entrances off Quincy Ave. and the parking lot.

The 4210 square foot building will be set back 9 feet from the main street and have an asphalt paved parking on the side behind a landscape buffer and new ornamental fence. The 22-space parking lot will also have a trash enclosure. The fenced in play area is to the north of the building.


The Owner plans to employ 17 people and serve 117 children at the location and invest apprx. \$800,000.00 for construction. A new bike rack will be included in the plans. Please see attached vicinity plan, existing photos, scaled site plan, construction drawings and renderings for more information. The site plan has been approved by Rick Ricarrdi of the Building and Housing Zoning department. We look forward to final ARB review consideration on November 9<sup>th</sup>.

Any questions please contact us.

Grace,

Daryl Mapson RA

Daryl Mapson and Harlan Eberhardt Tribe Architects 1300 East 187th St. Cleveland, Ohio 44110 216,205,5259 daryl.mmapson@gmail.com

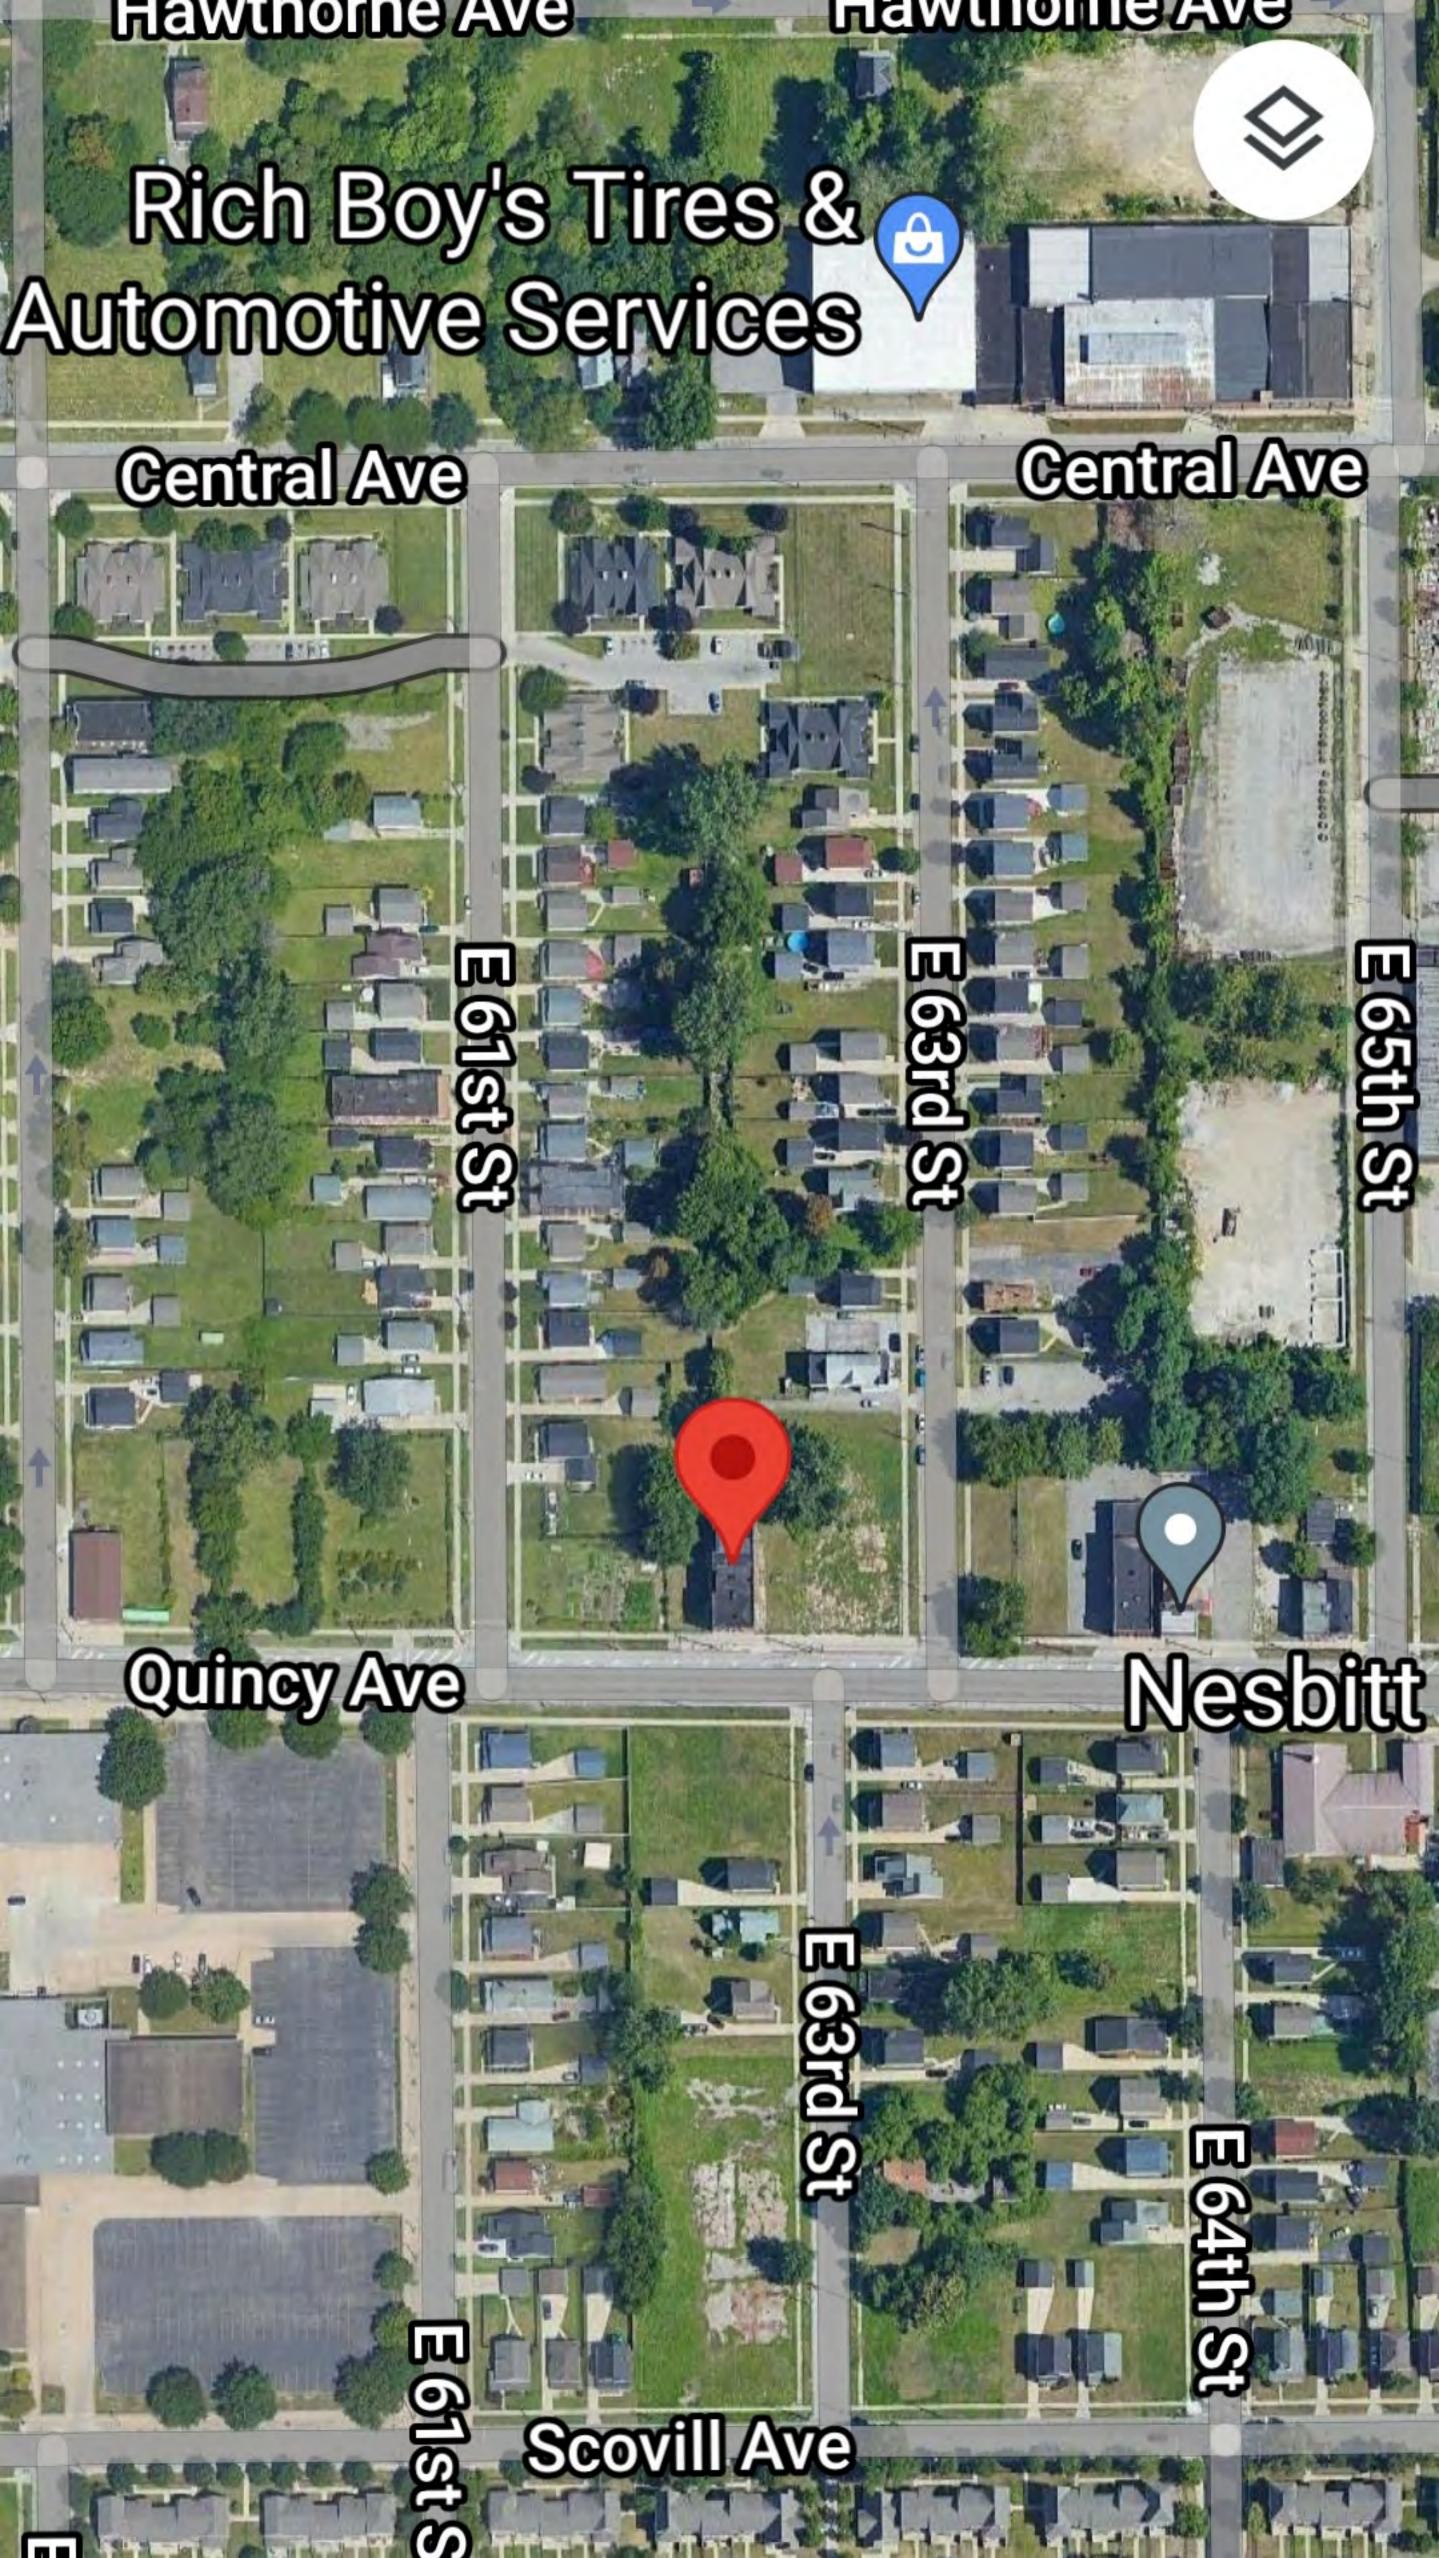




















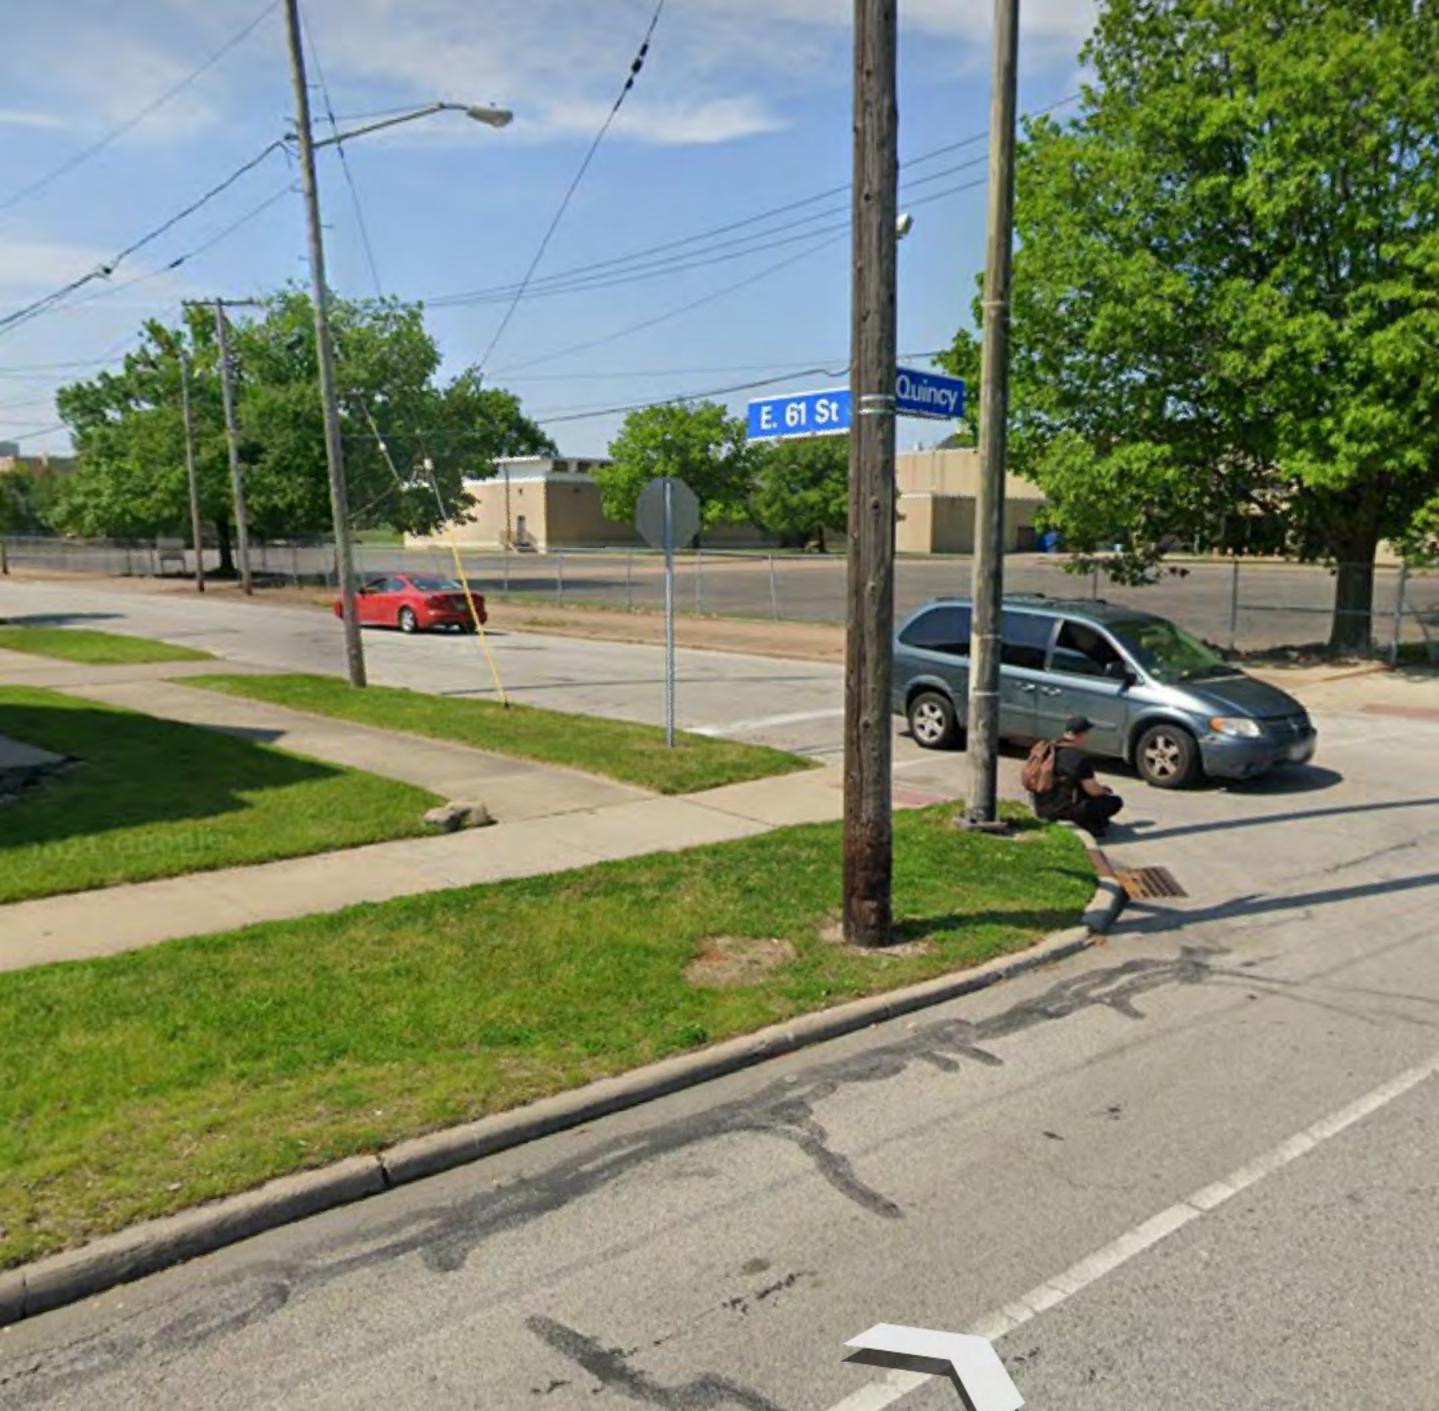



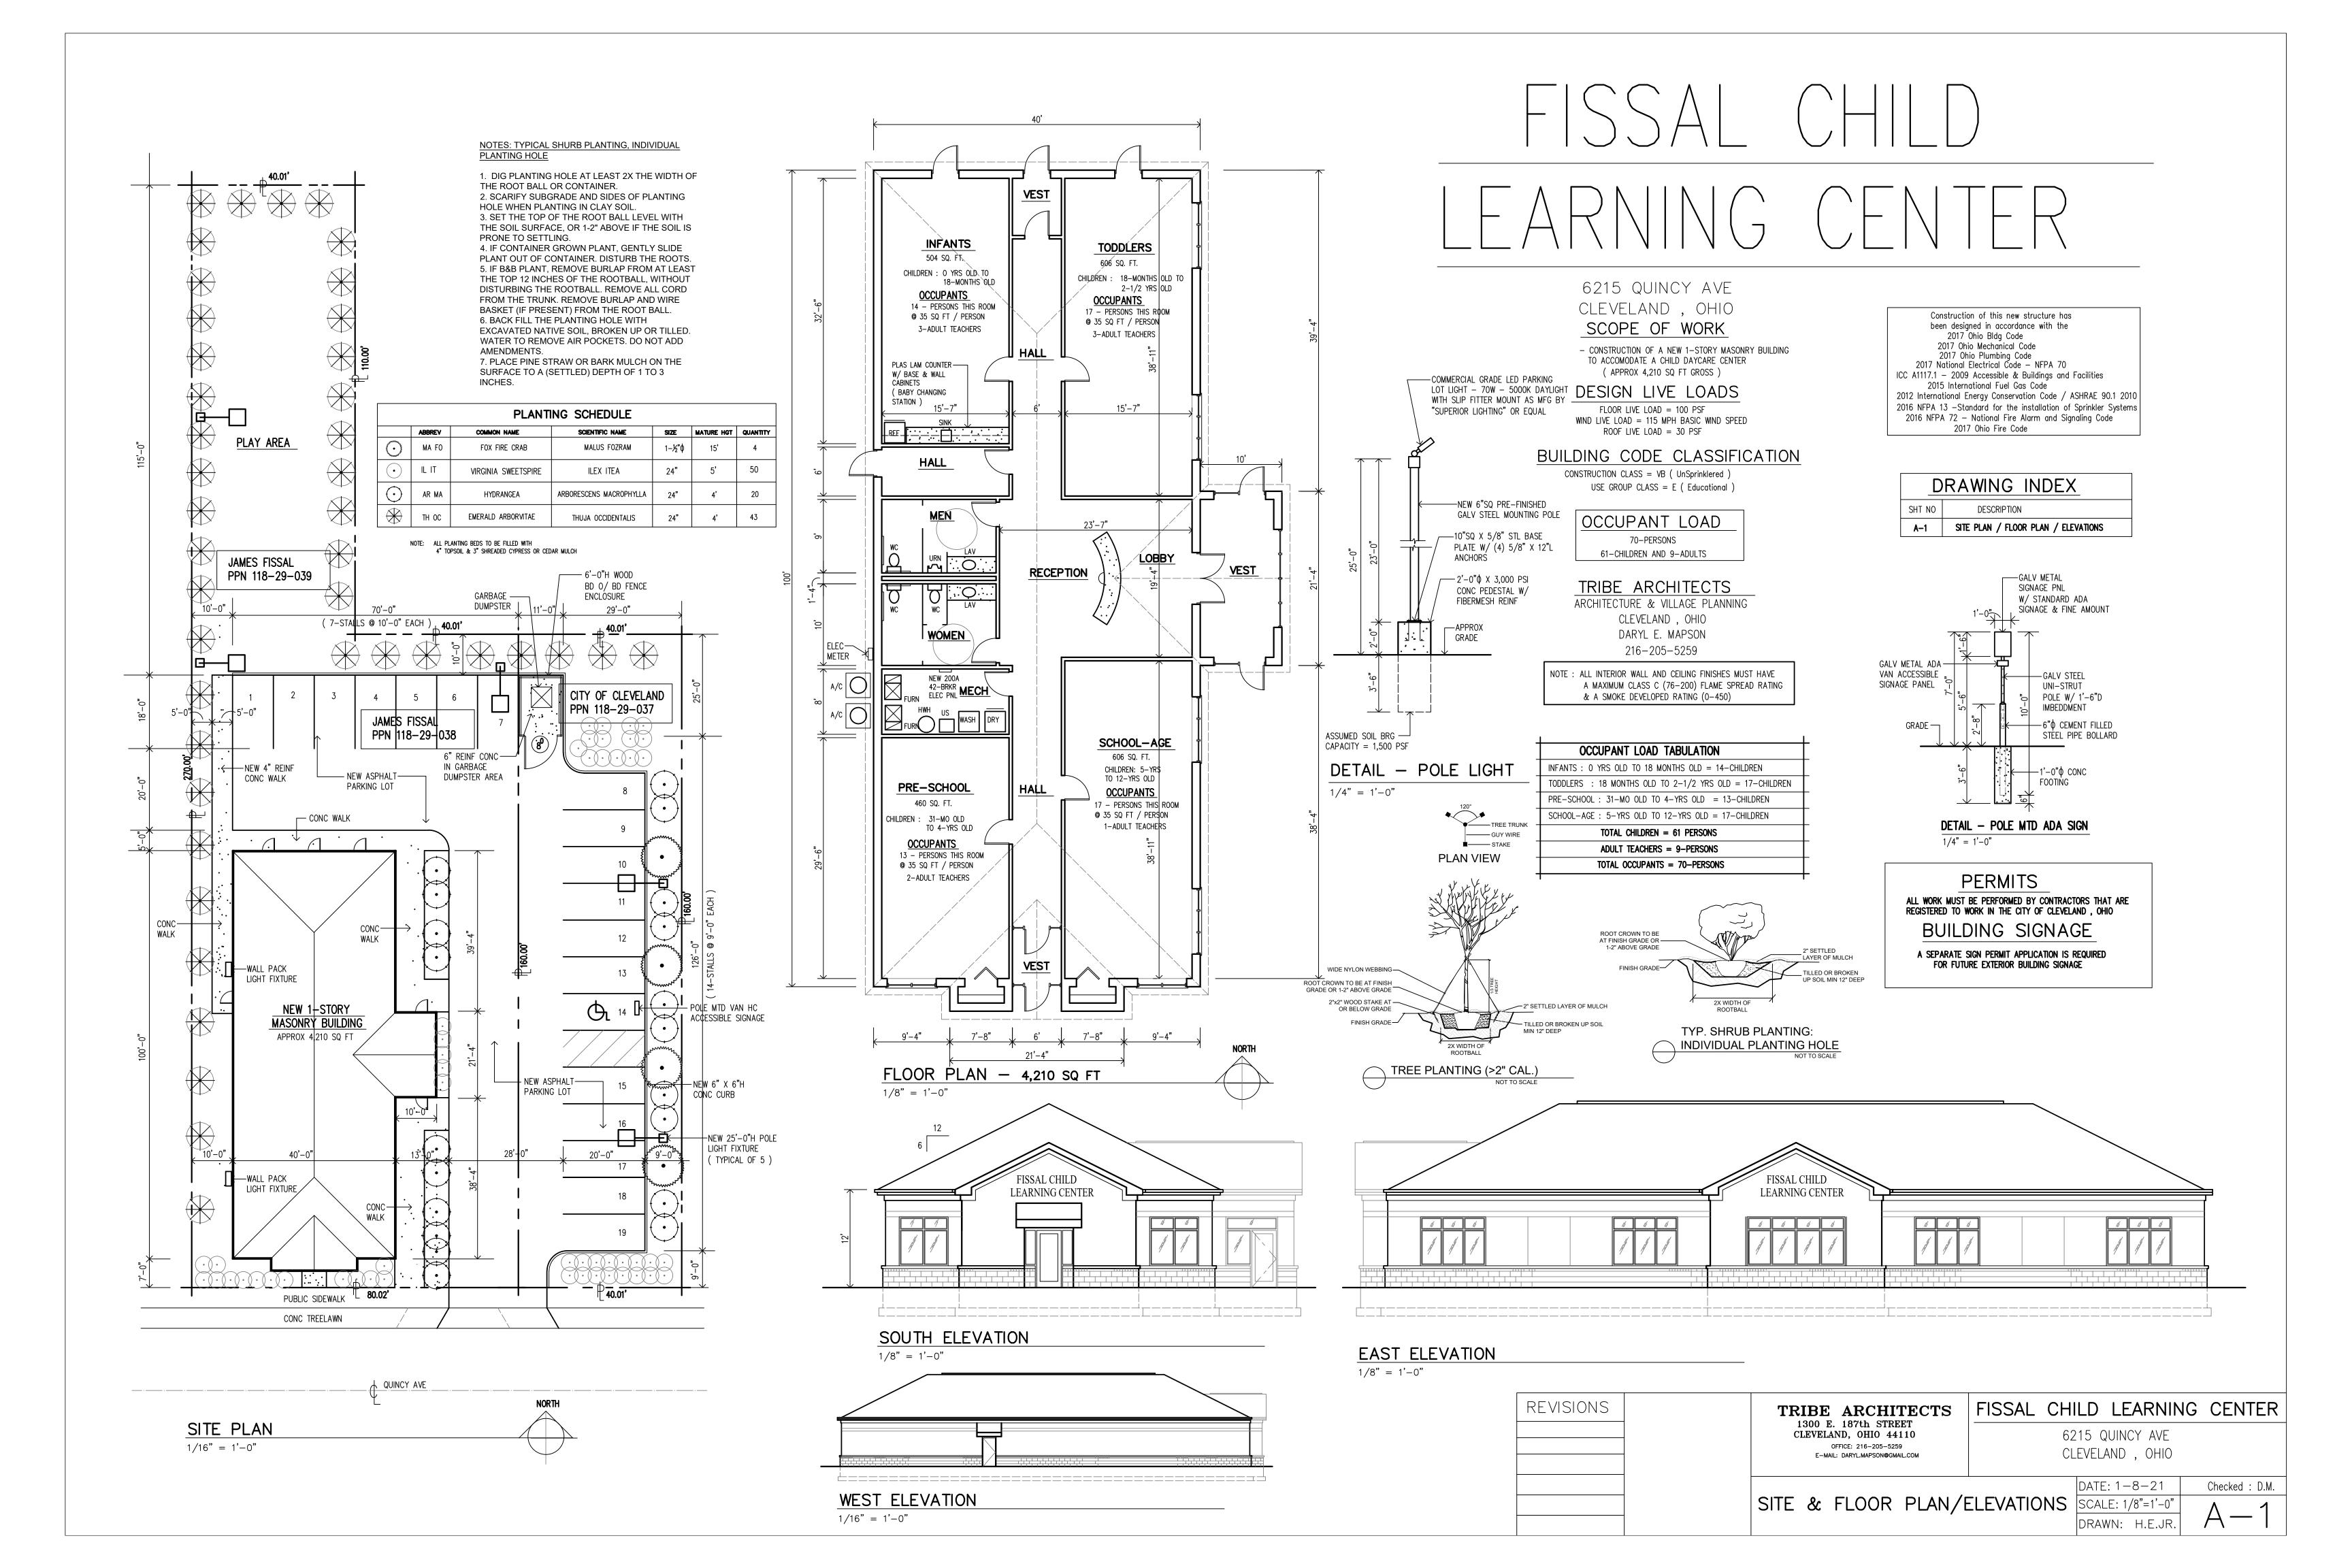

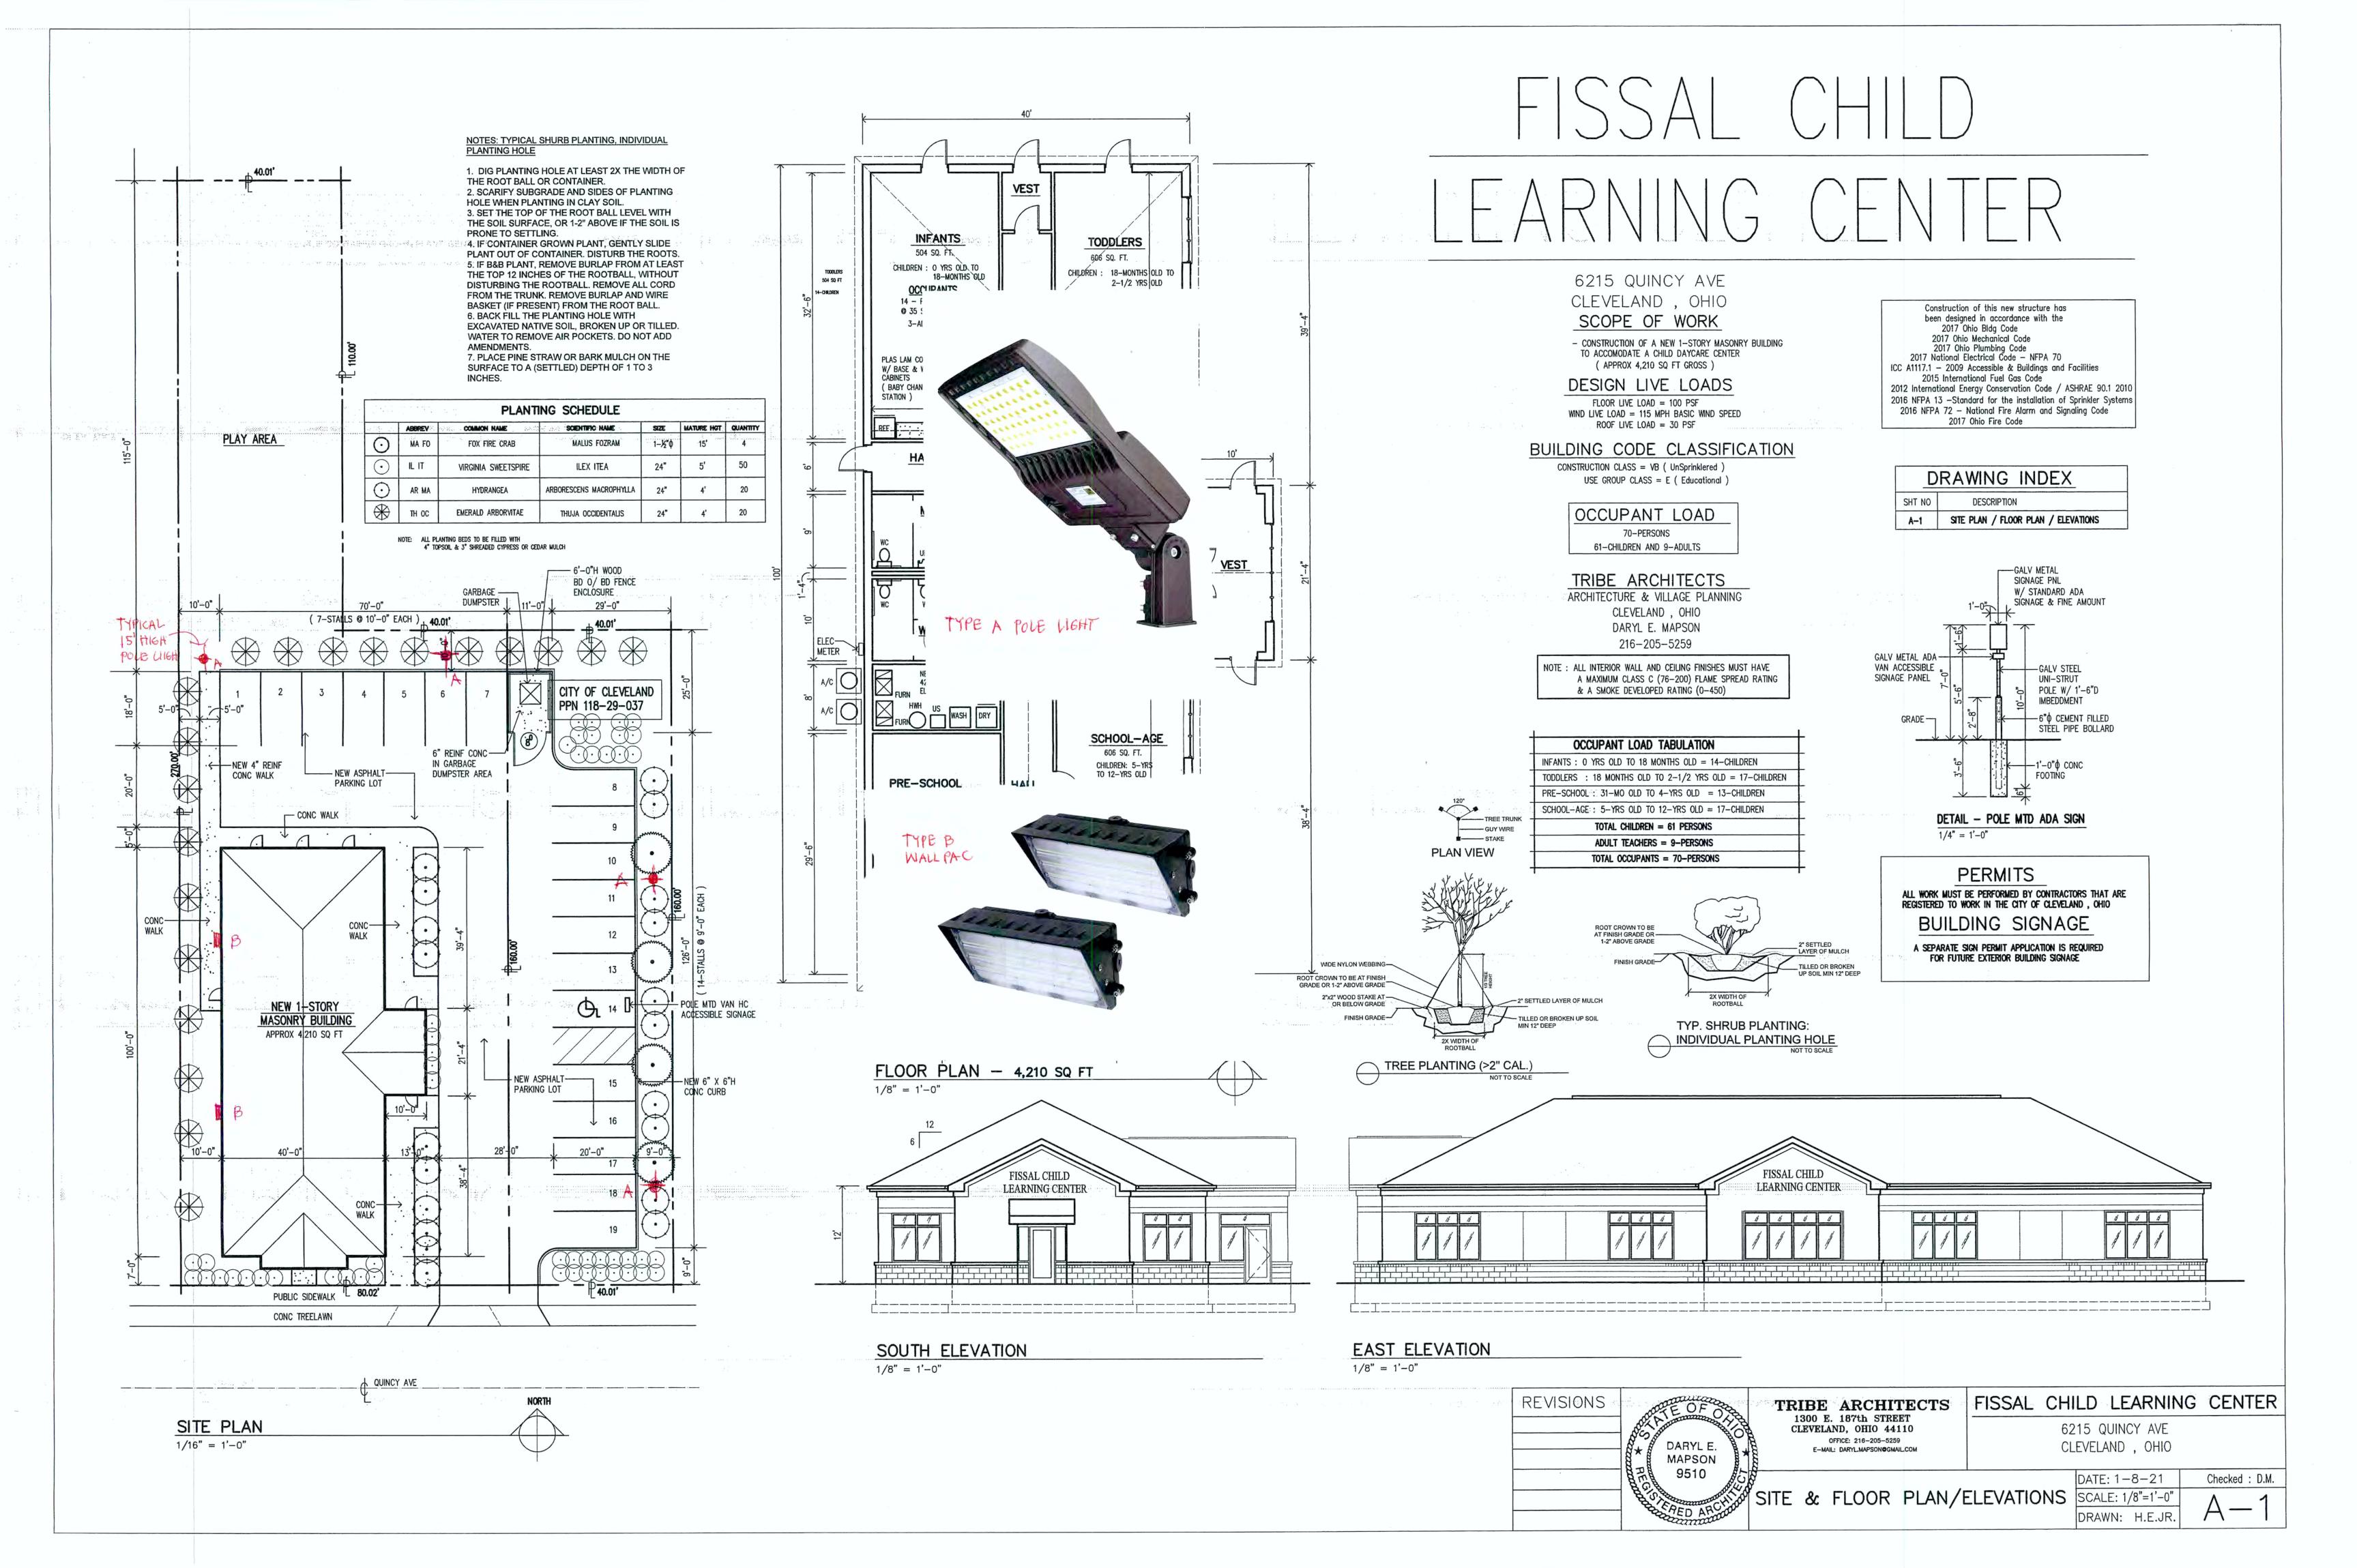













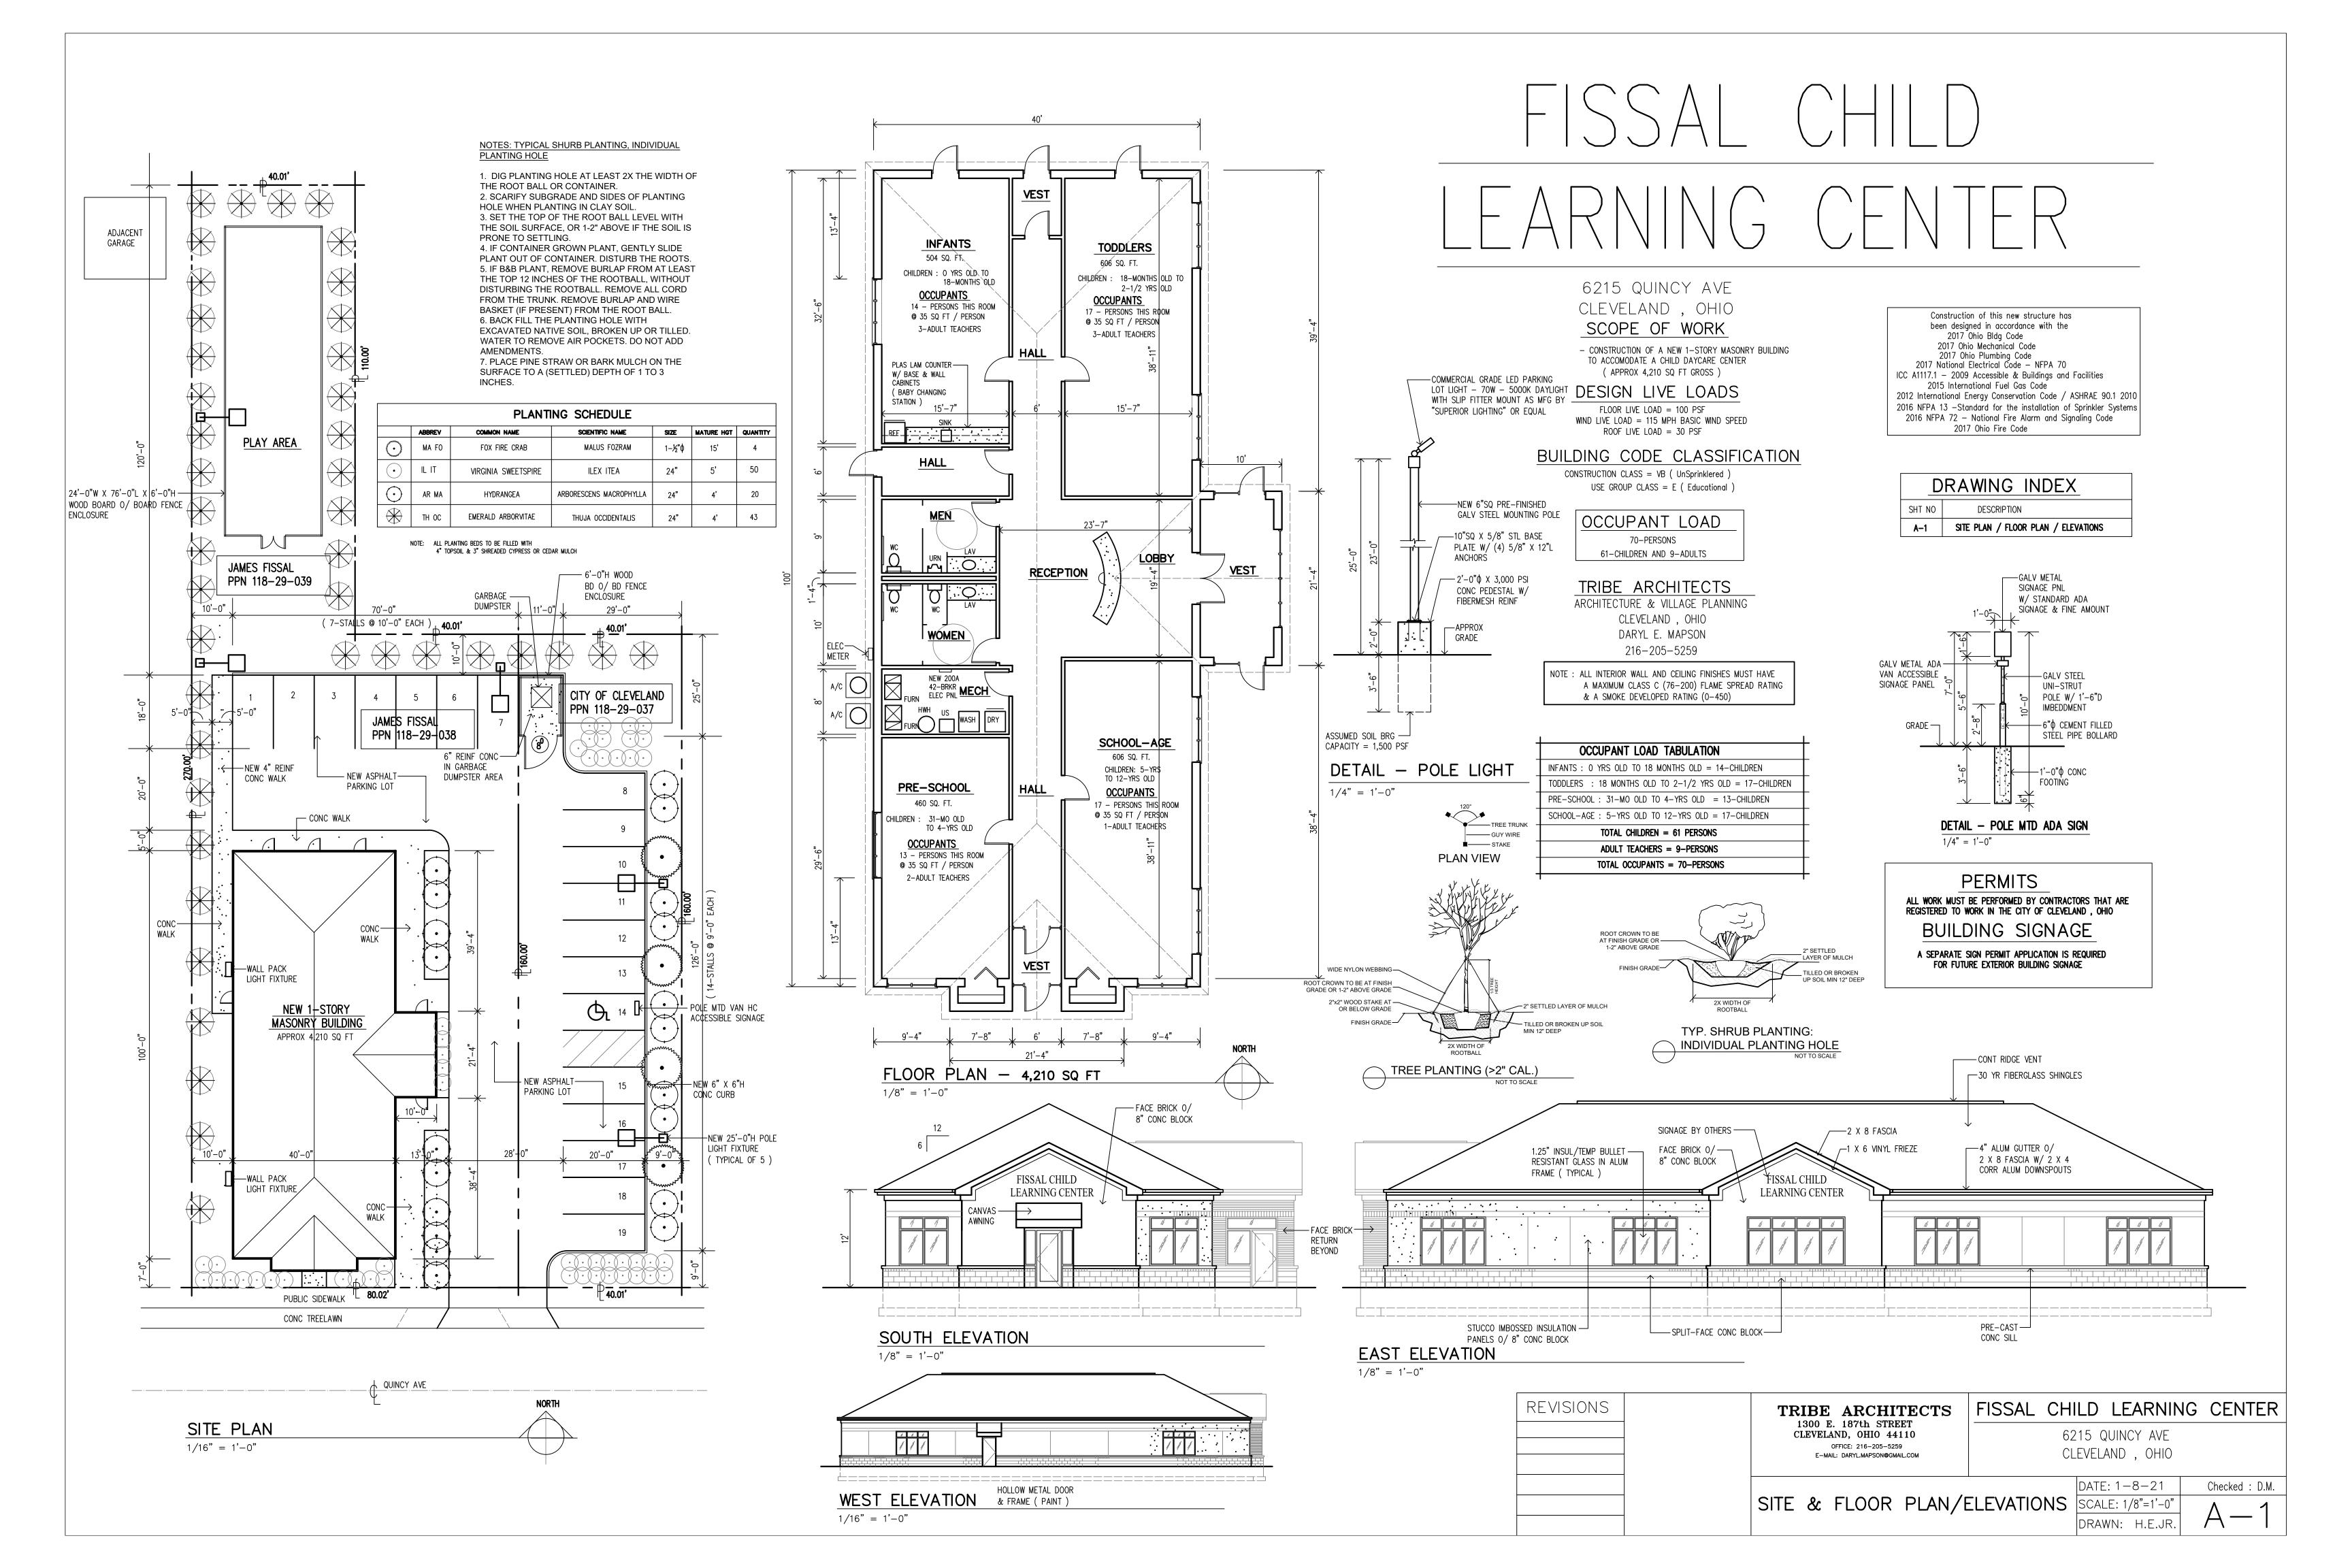

### SP-1

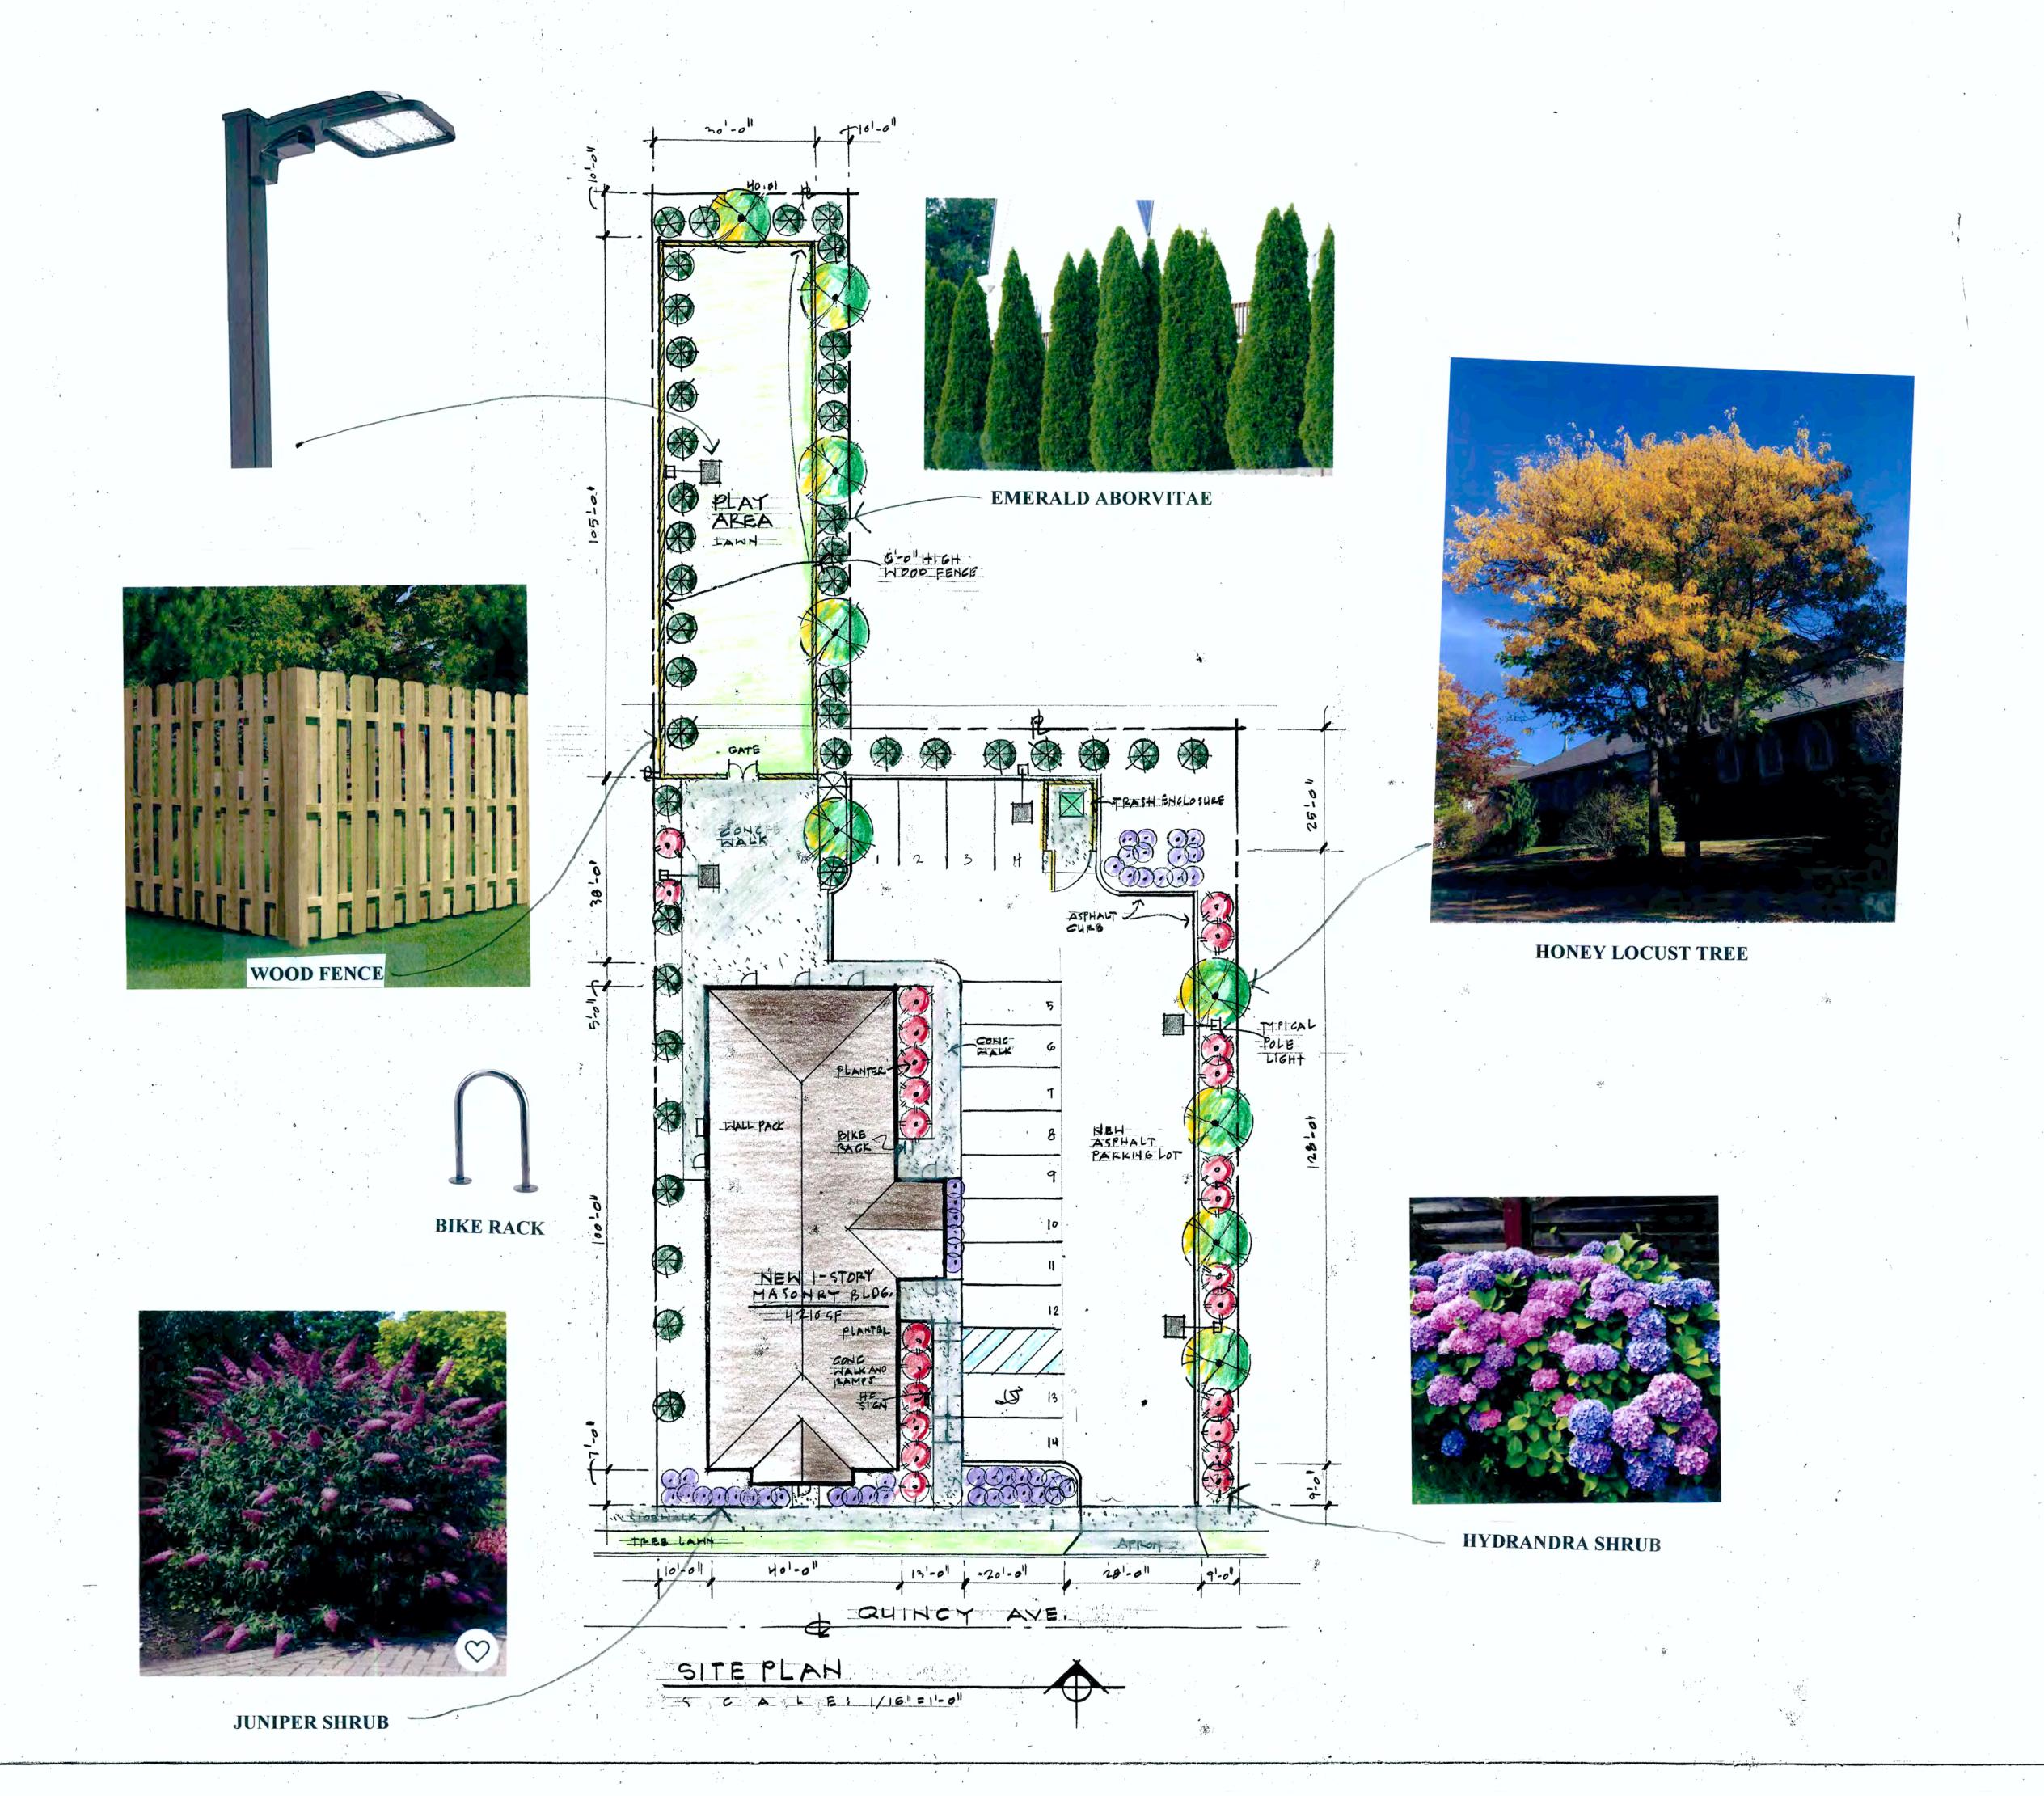

#### **East Design Review Case**

022

January 21, 2022

**EAST2021-028** – Proposed Demolition of a 3-Story Industrial Building: Seeking Final Approval per §341.08 of the Cleveland Codified Ordinances

Project Address: PPN# 121-22-025; adjacent to 10703 Quebec Avenue

Project Representative: Mickey Westbrook Specrete-IP




Proposed Building Demolition


Quebec Ave.

Mickey Westbrook Specrete-IP Inc. mwestbrook@specrete.com

#### Location

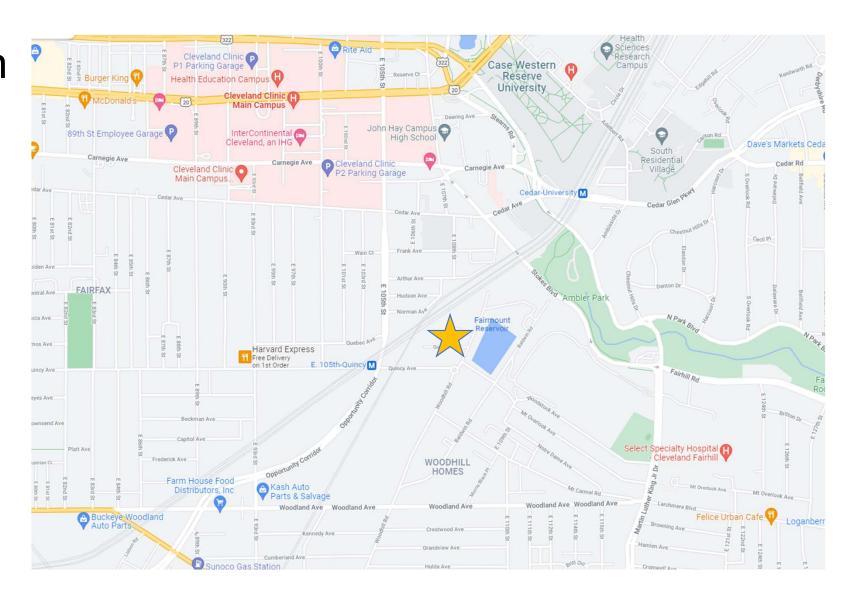


#### Site Map

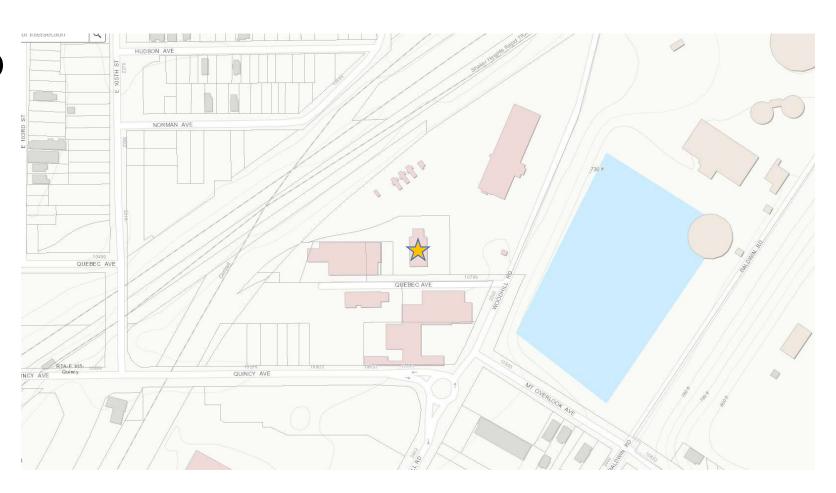

#### Site Map



### Site Map

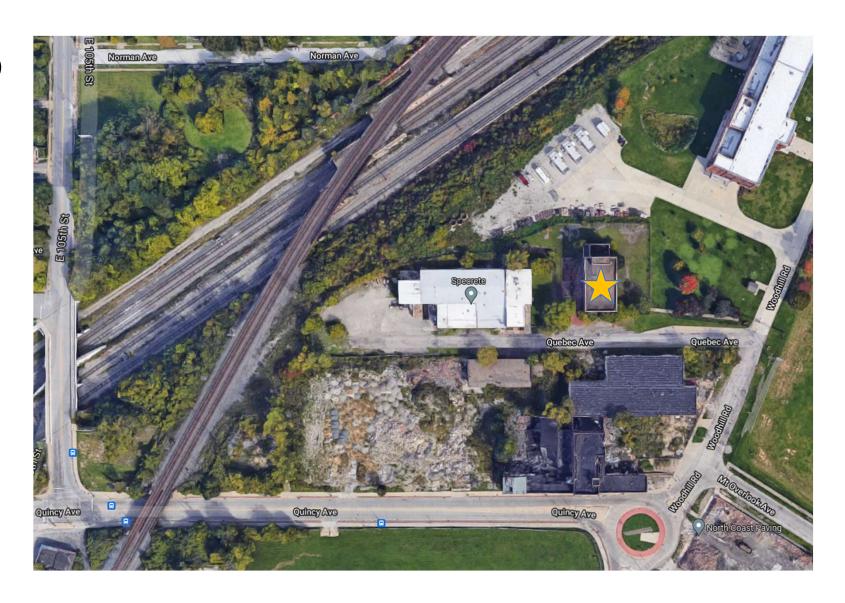

#### Exterior



#### Exterior




#### Exterior









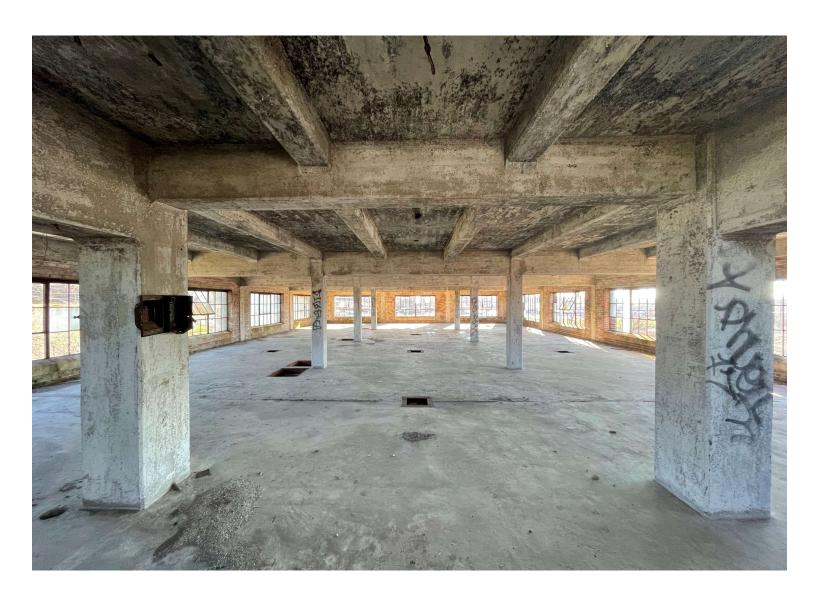










#### Dangerous Falling Hazards



### Dangerous Falling Hazards

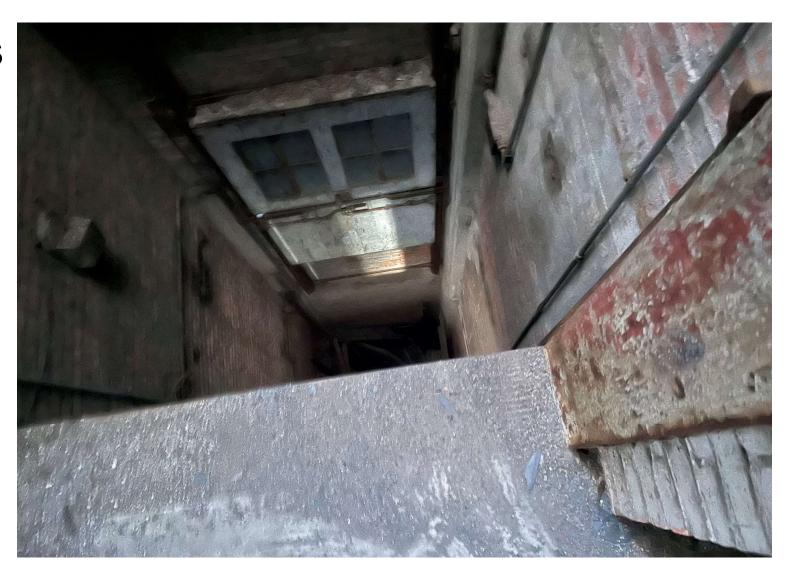

# Dangerous Falling Hazards




# Cracked Masonry







# Missing Windows and Doors

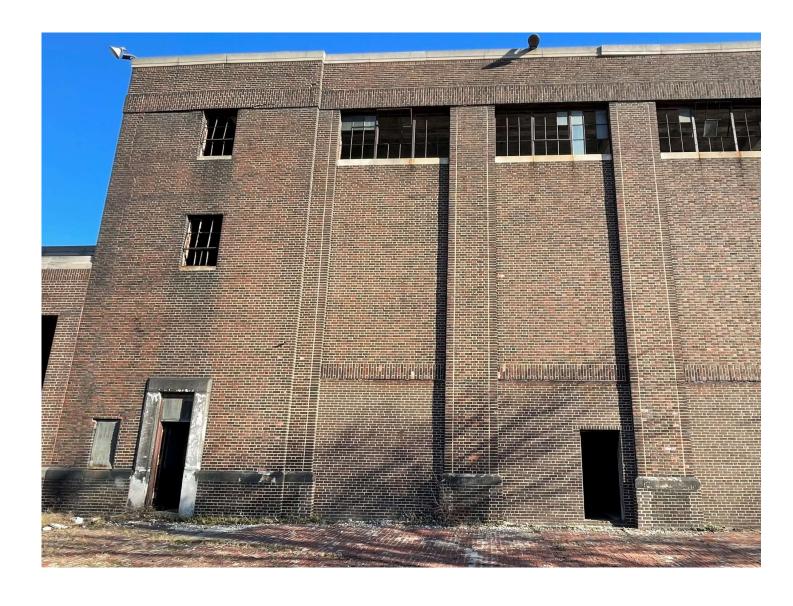



#### Thank You

Mickey Westbrook
Specrete-IP Inc.
mwestbrook@specrete.com

#### **Far West Design Review Case**

January 21, 2022

FW2021-031 – Lake Avenue Townhouses New Construction: Seeking Final Approval

**Project Addresses: 9803 & 9805 Lake Avenue** 

Project Representative: Westleigh Harper, Horton Harper Architects


Note: this project received Schematic Design Approval by the Planning Commission on

November 19, 2021.


## LAKE AVE TOWNHOMES

Edgewater | Cleveland, Ohio December 29, 2021




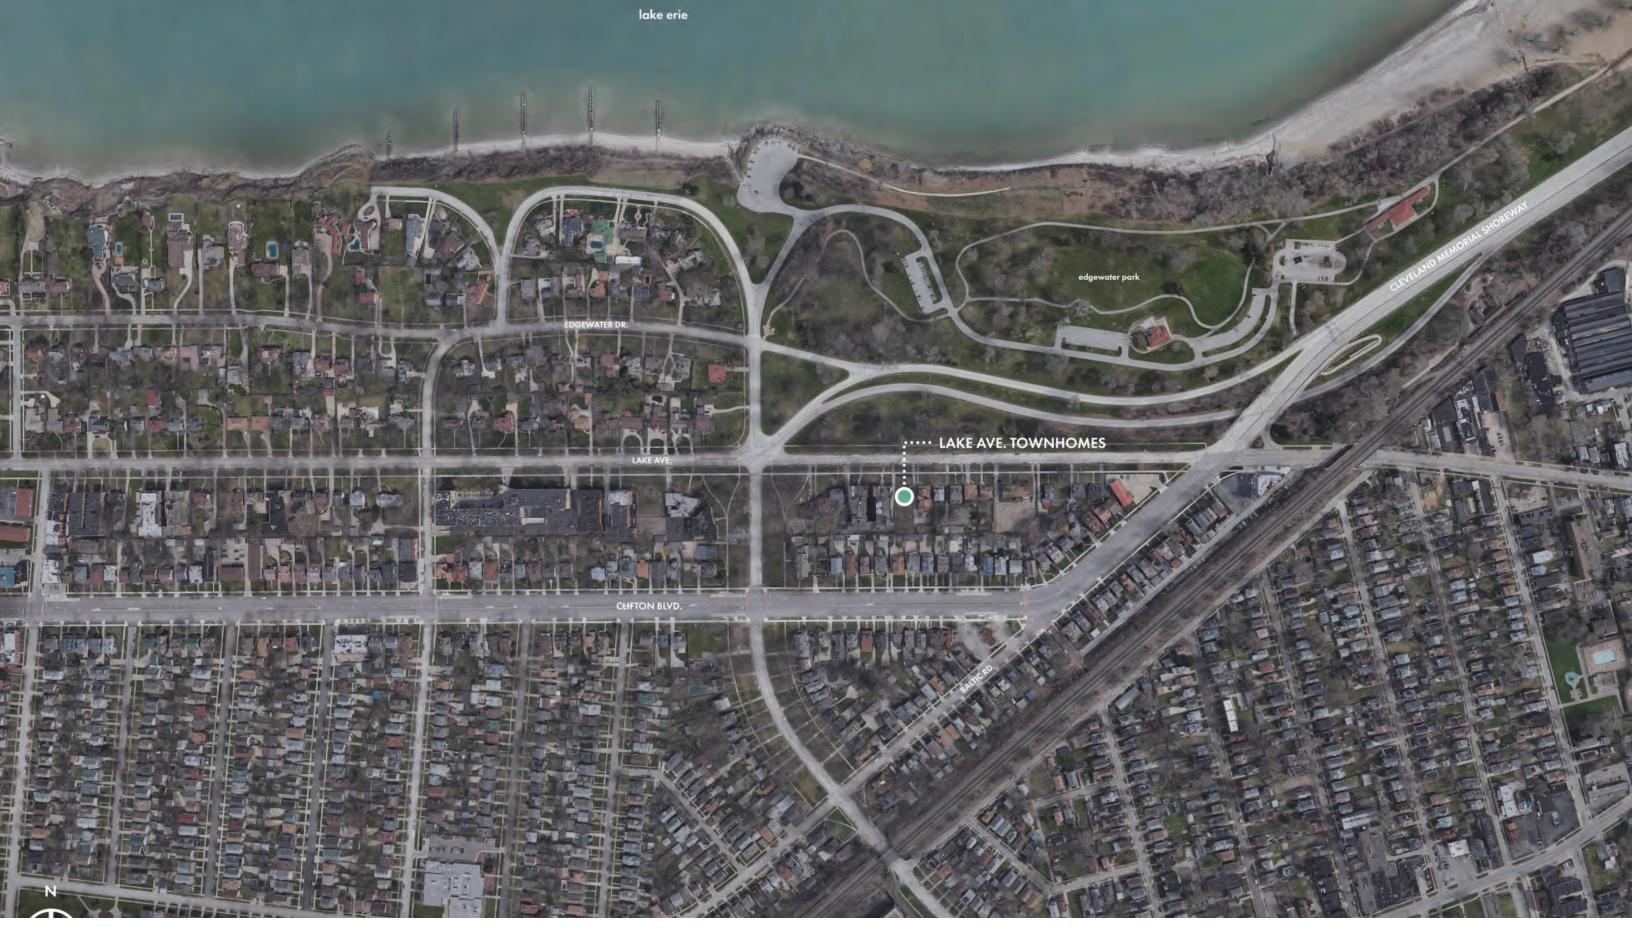

Scale: N/A ①

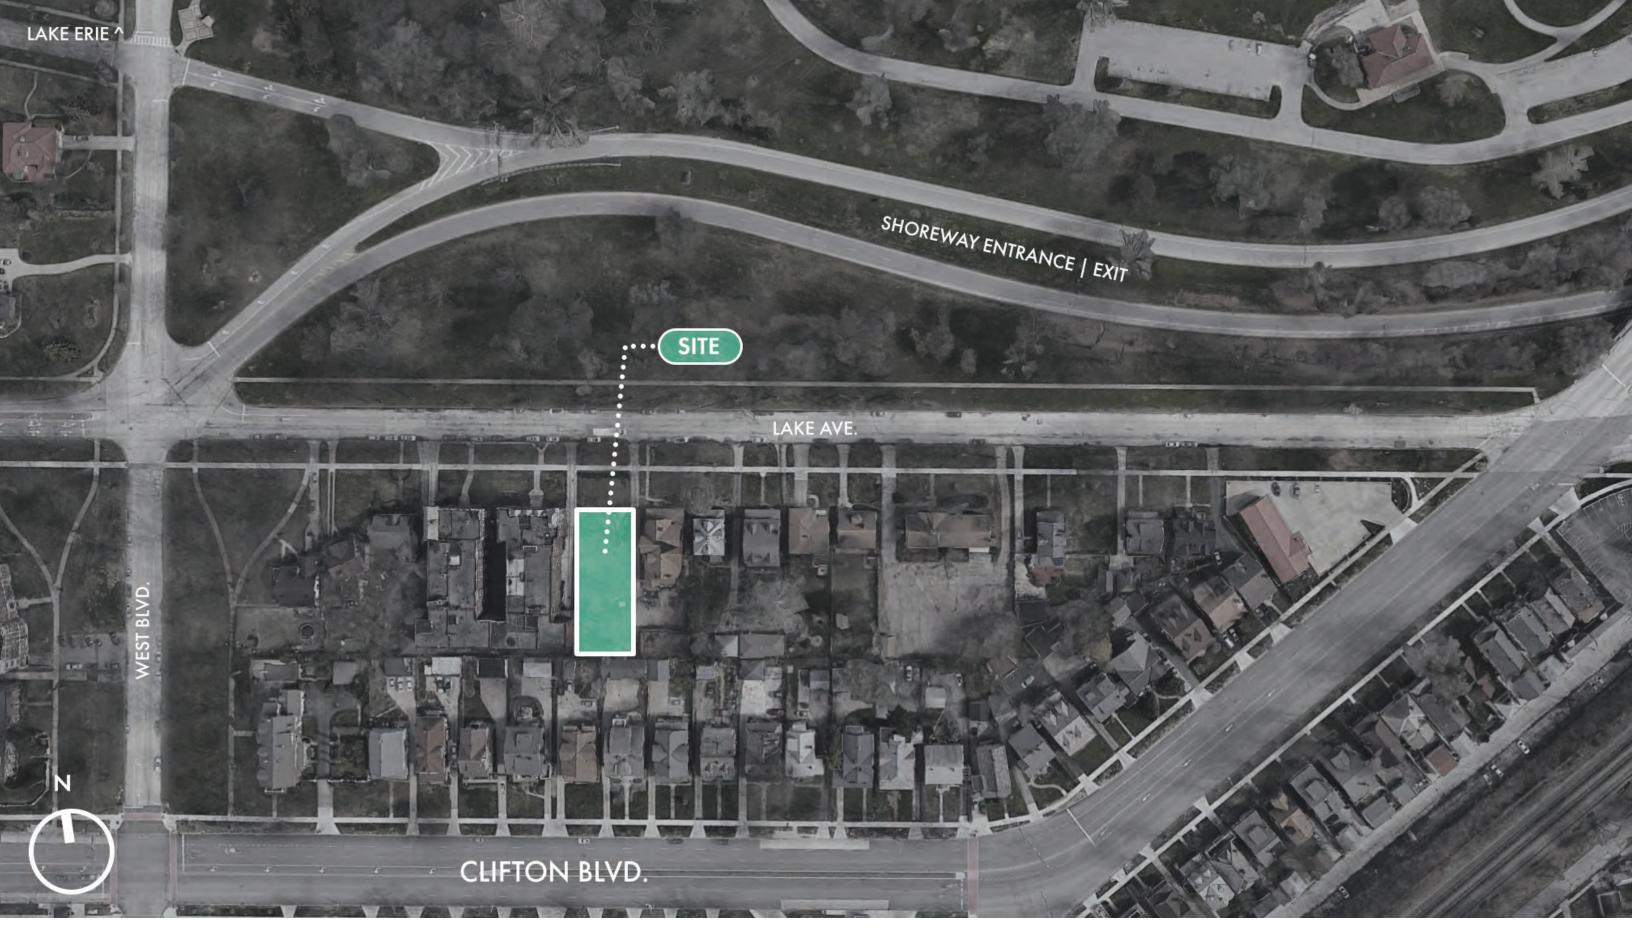


Scale: N/A ①

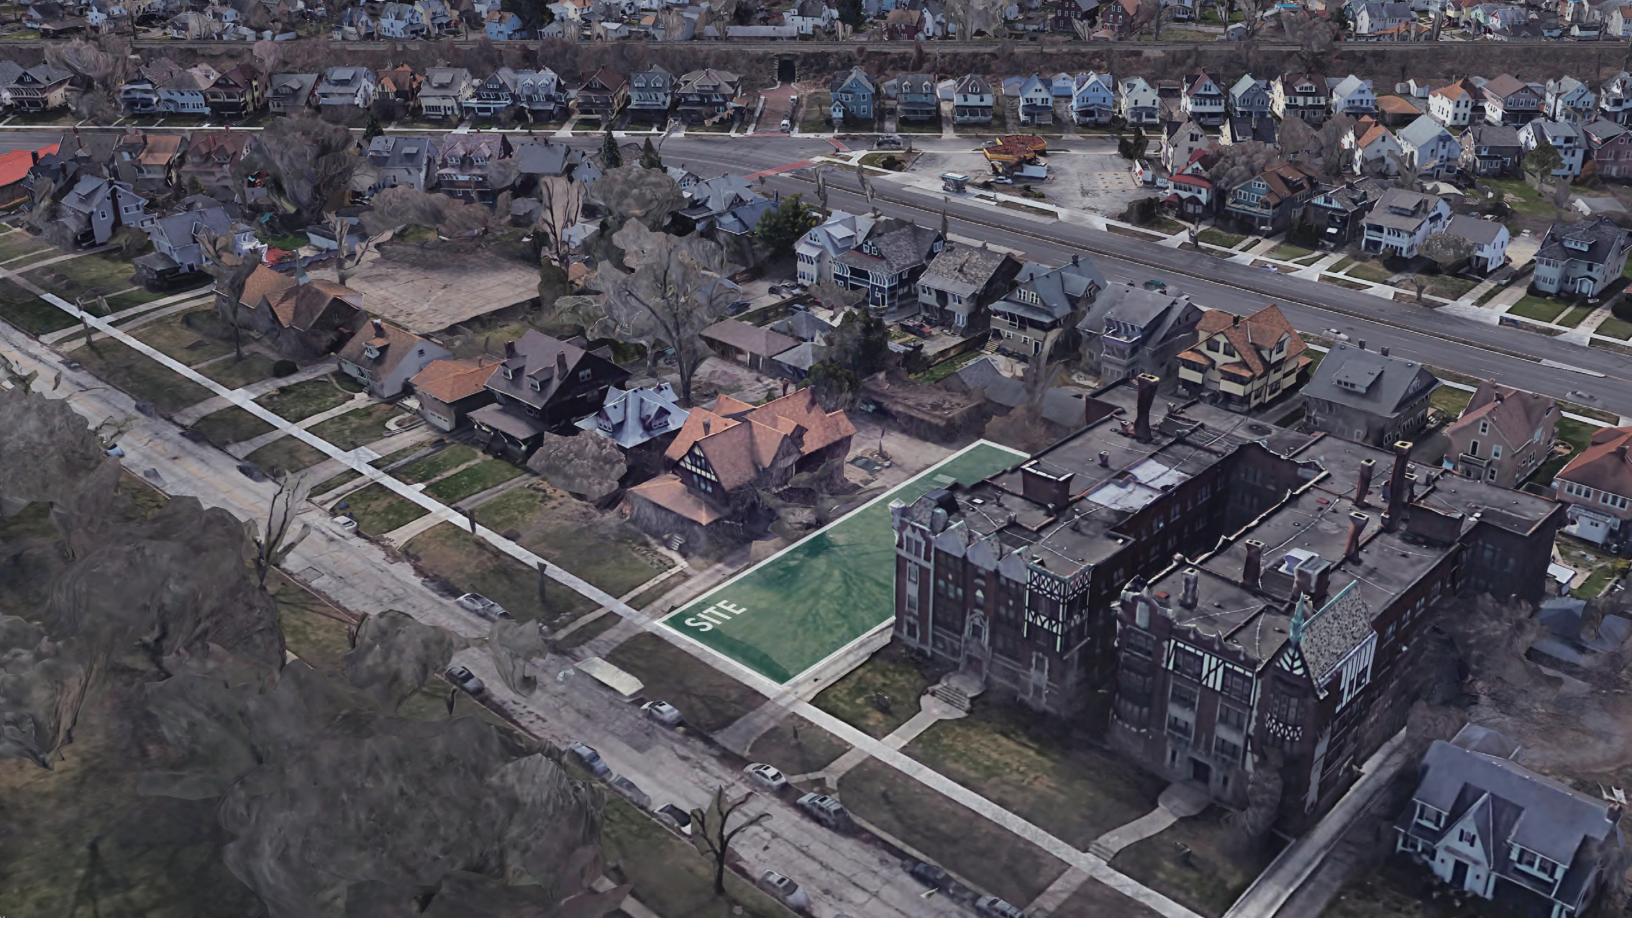


Site Aerial w/ Context
Scale: N/A



**Site Plan** Scale: 1/16"=1'-0" ⊖

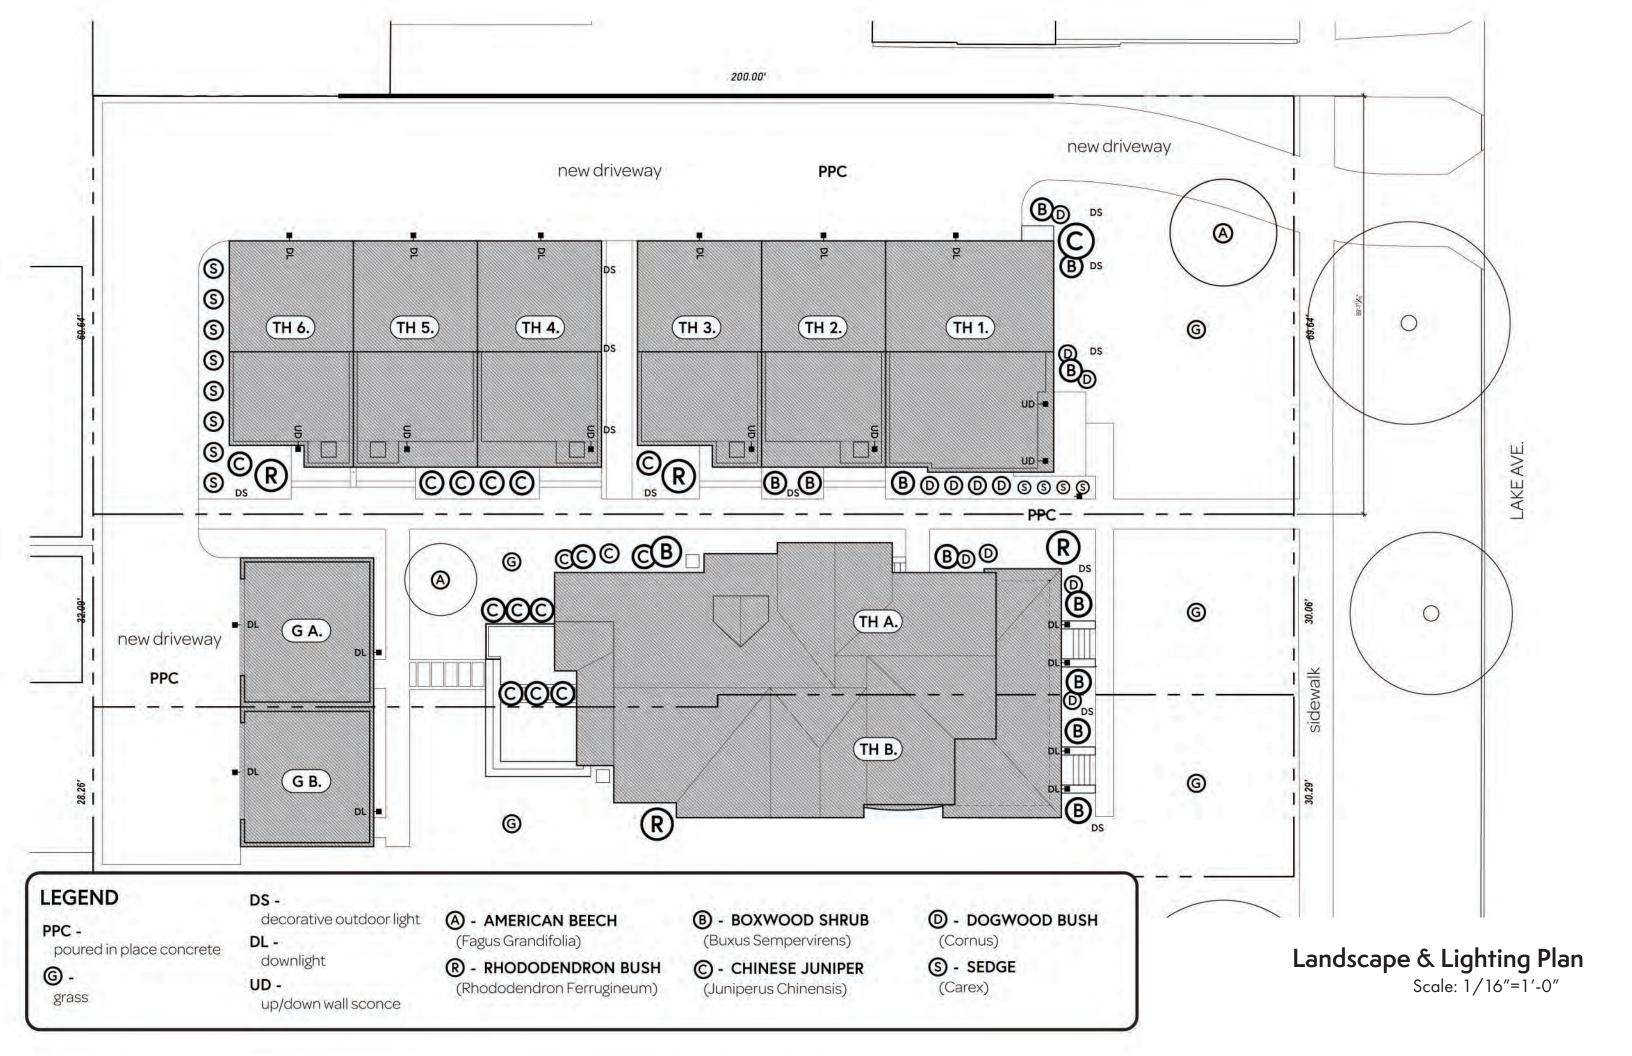

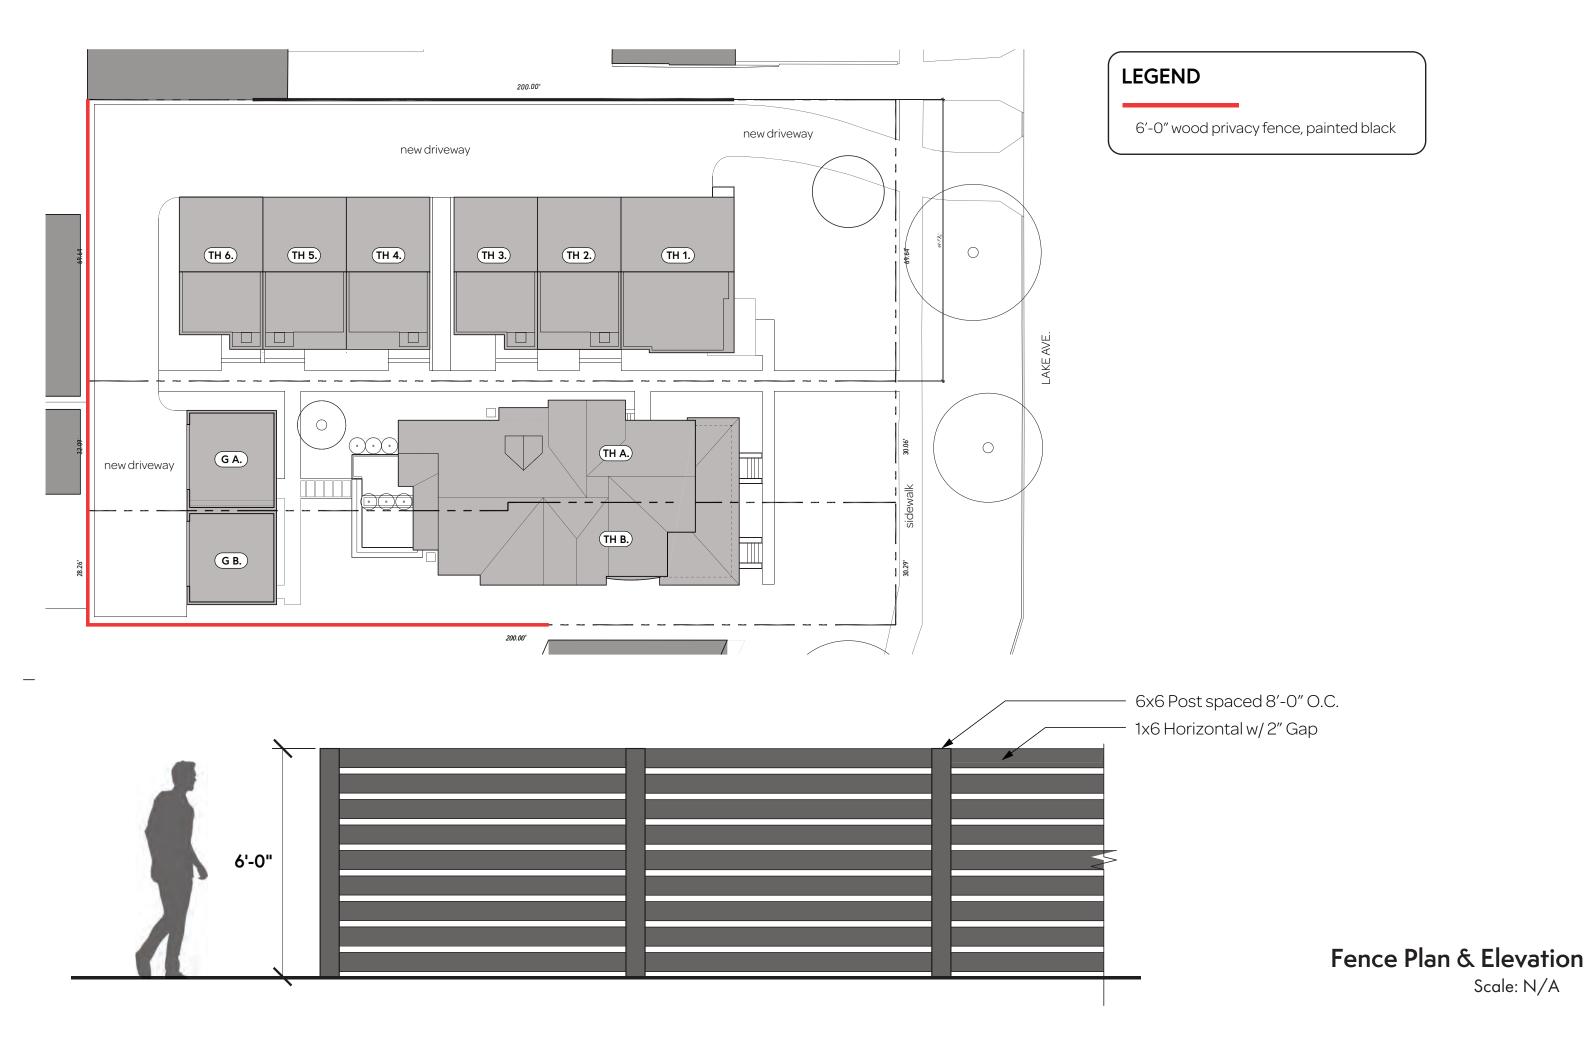






Units 1-3 - East Elevation
Scale: 3/16"=1'-0"



Units 4-6 - East Elevation
Scale: 3/16"=1'-0"

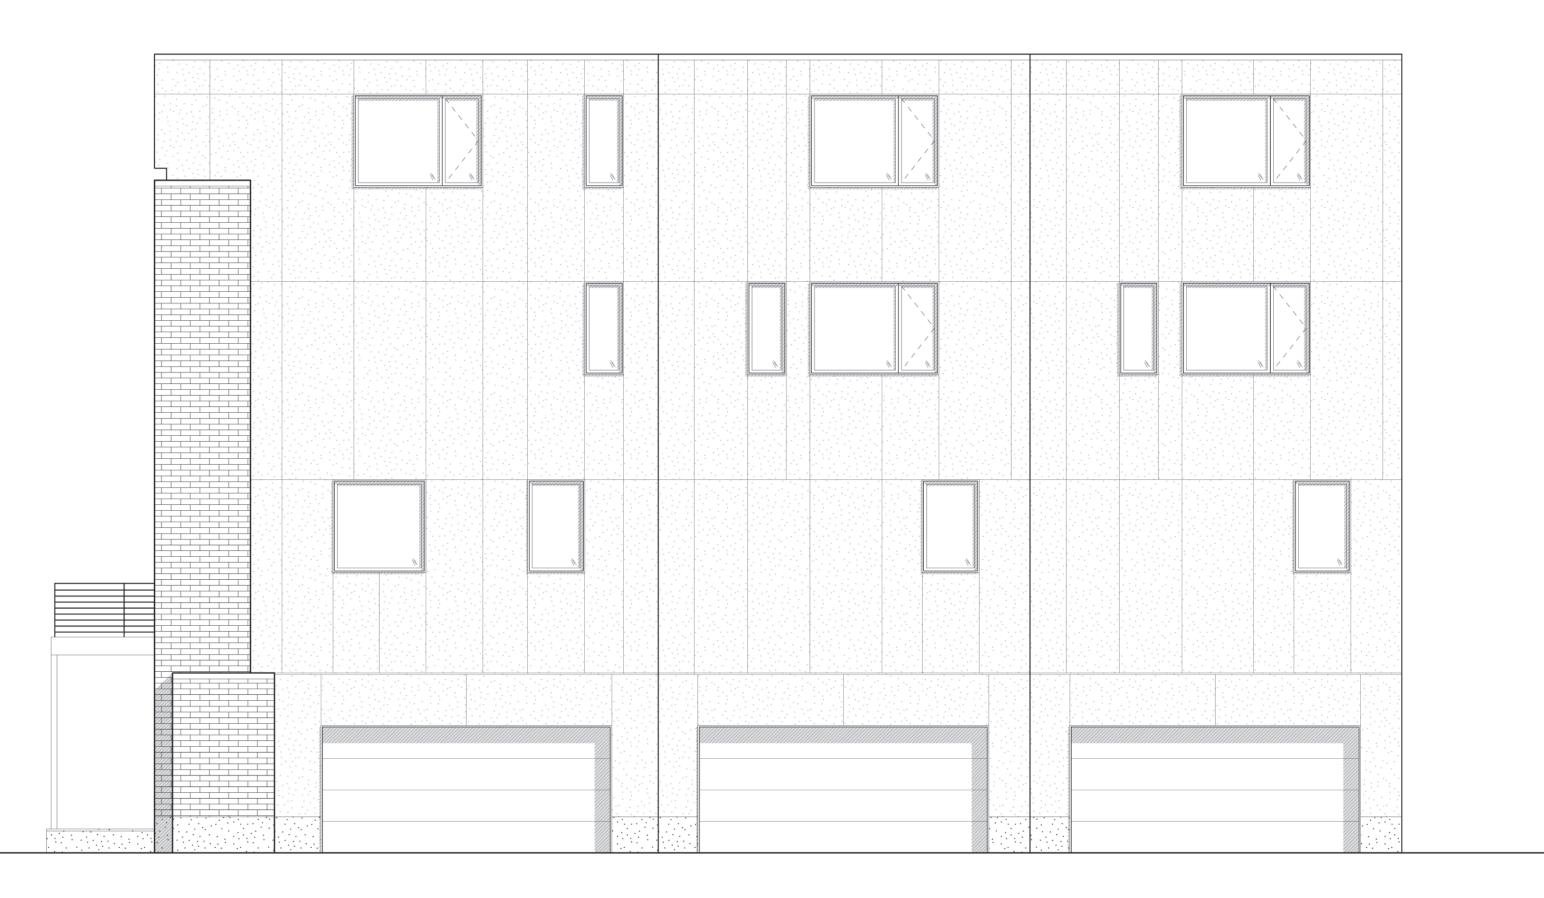


Units 1-3 - West Elevation

Scale: 3/16"=1'-0"



Units 4-6 - West Elevation
Scale: 3/16"=1'-0"

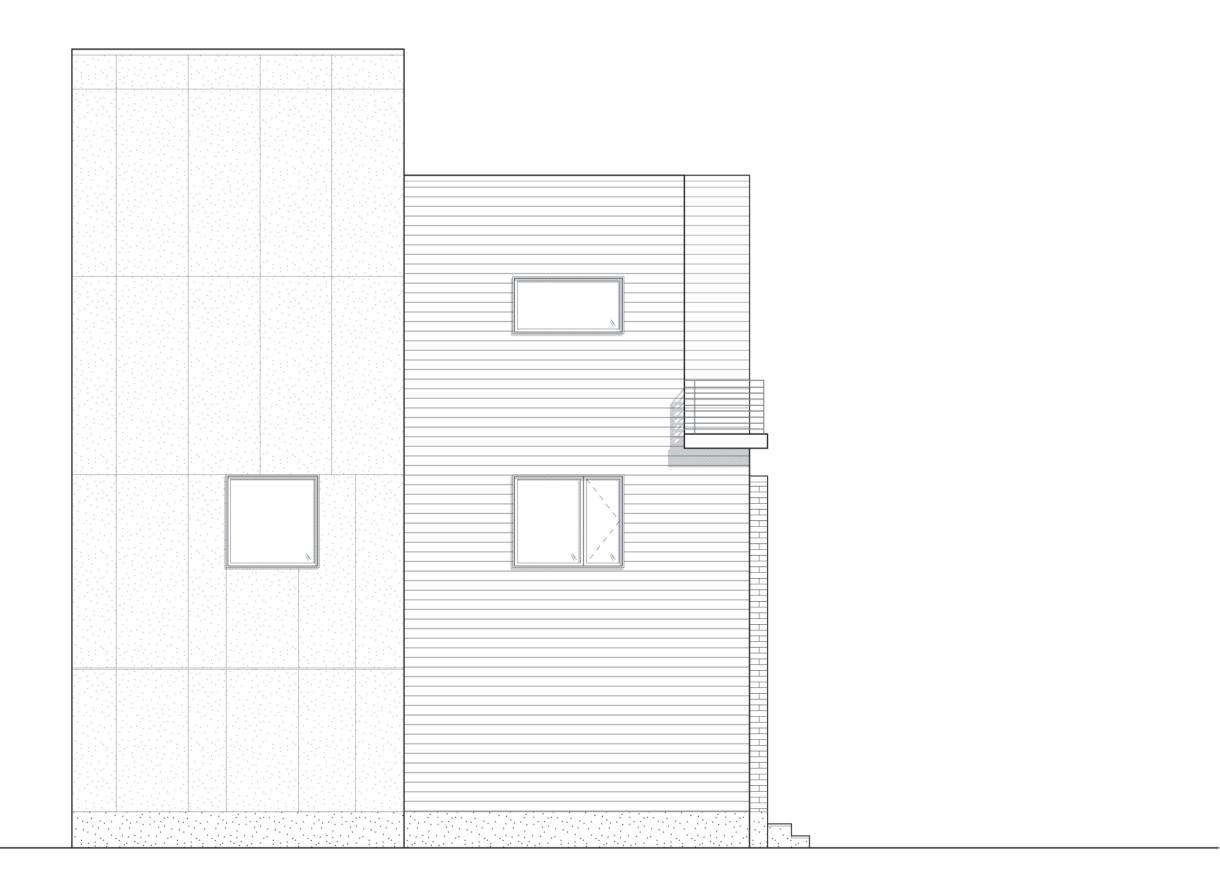



View 1 Lake Ave Elevation



View 2
View of Townhouse 1. from Lake Ave



View 3
View of Walkway between Townhomes & Exist. House



View 4
View of Rear Yard from Walkway



View 5
Rear Yard View



**View 6**Birds Eye View



**View 7**Garage & Driveway View




View 8 Walkway View




View 9
Front Unit Living Room



View 10
Front Unit Kitchen & Patio Entrance

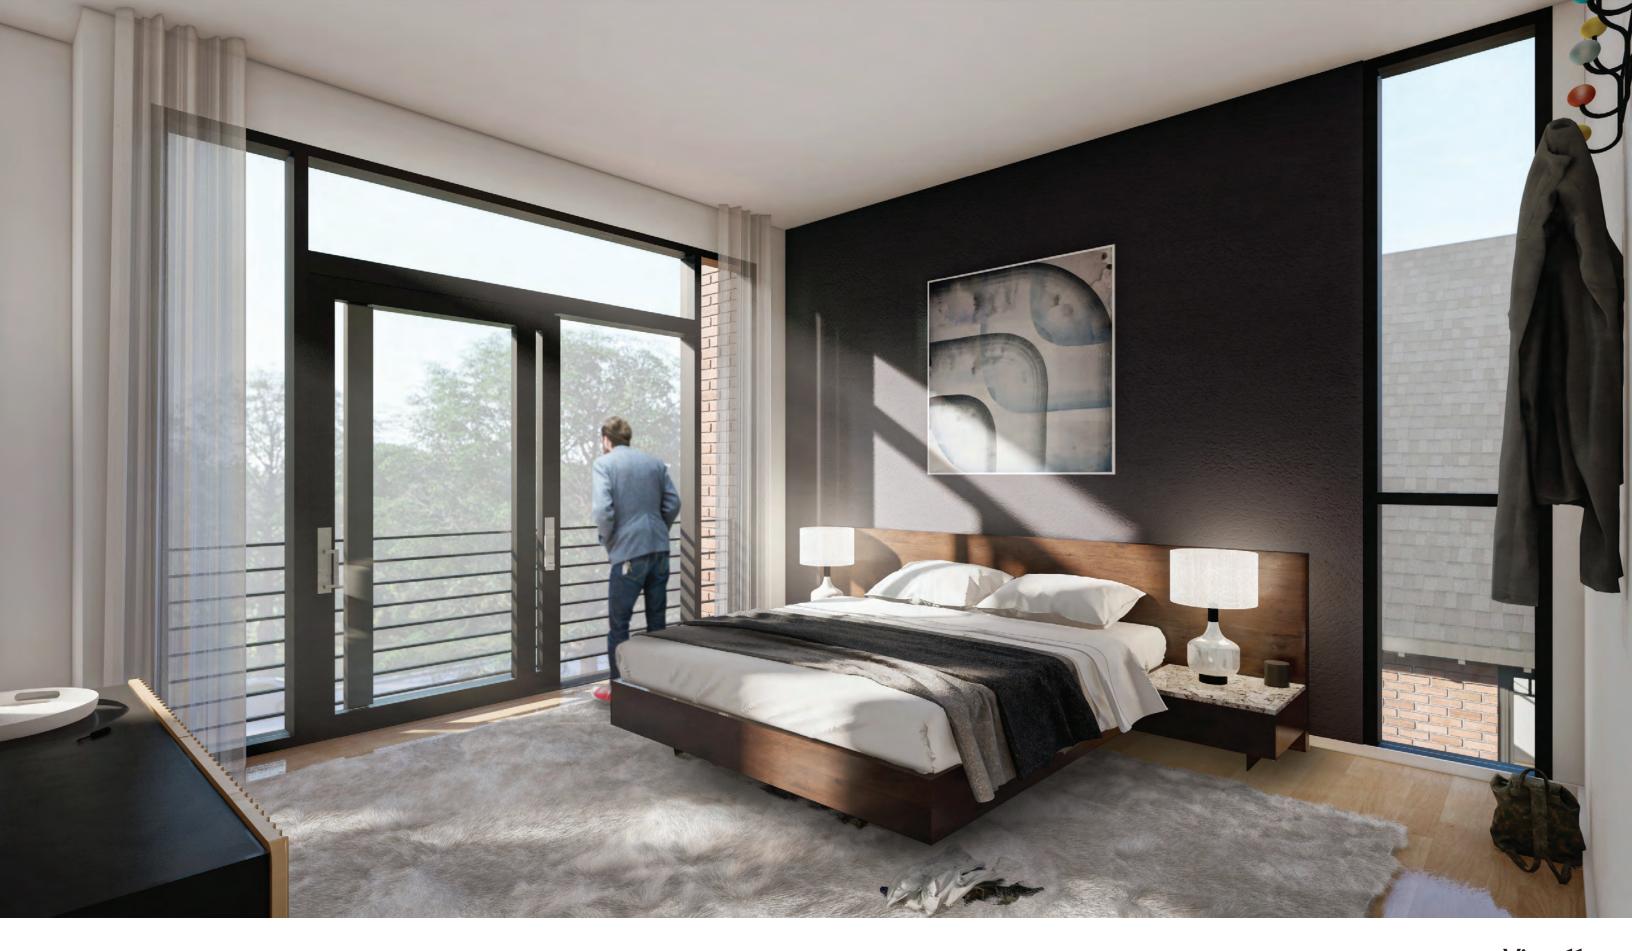

View 11
Front Unit Master Bedroom

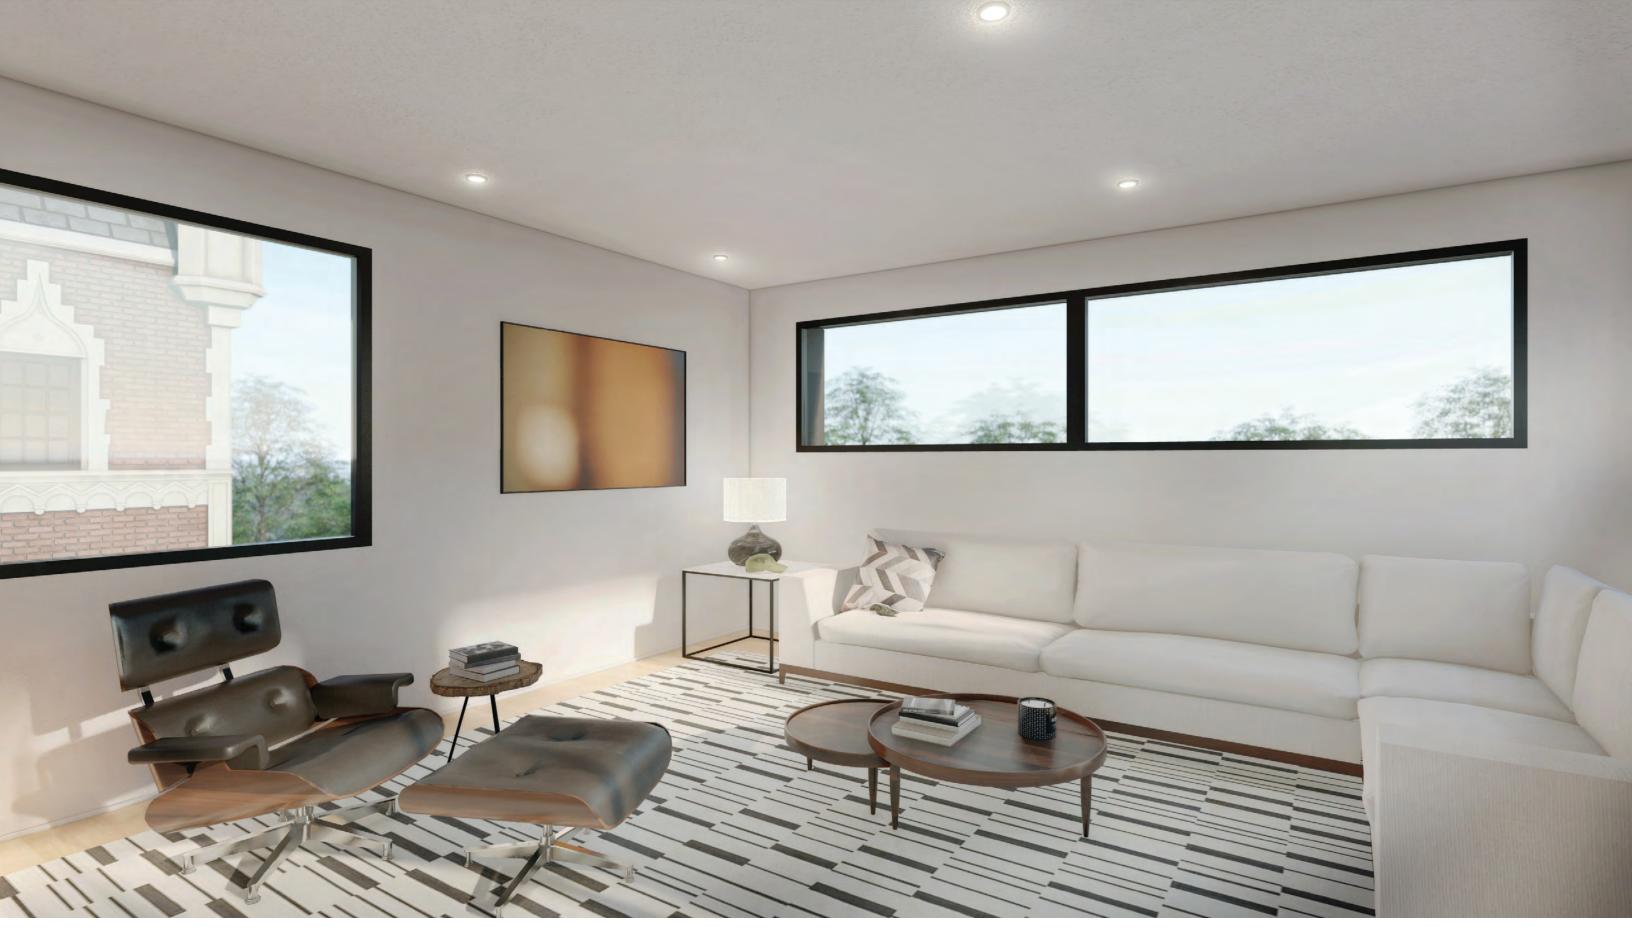

View 12
Front Unit Rooftop Lounge




View 13
Front Unit Roof Deck Facing Lake Erie




View 14
Typical Rear Unit Living Room



View 15
Typical Rear Unit Living Room

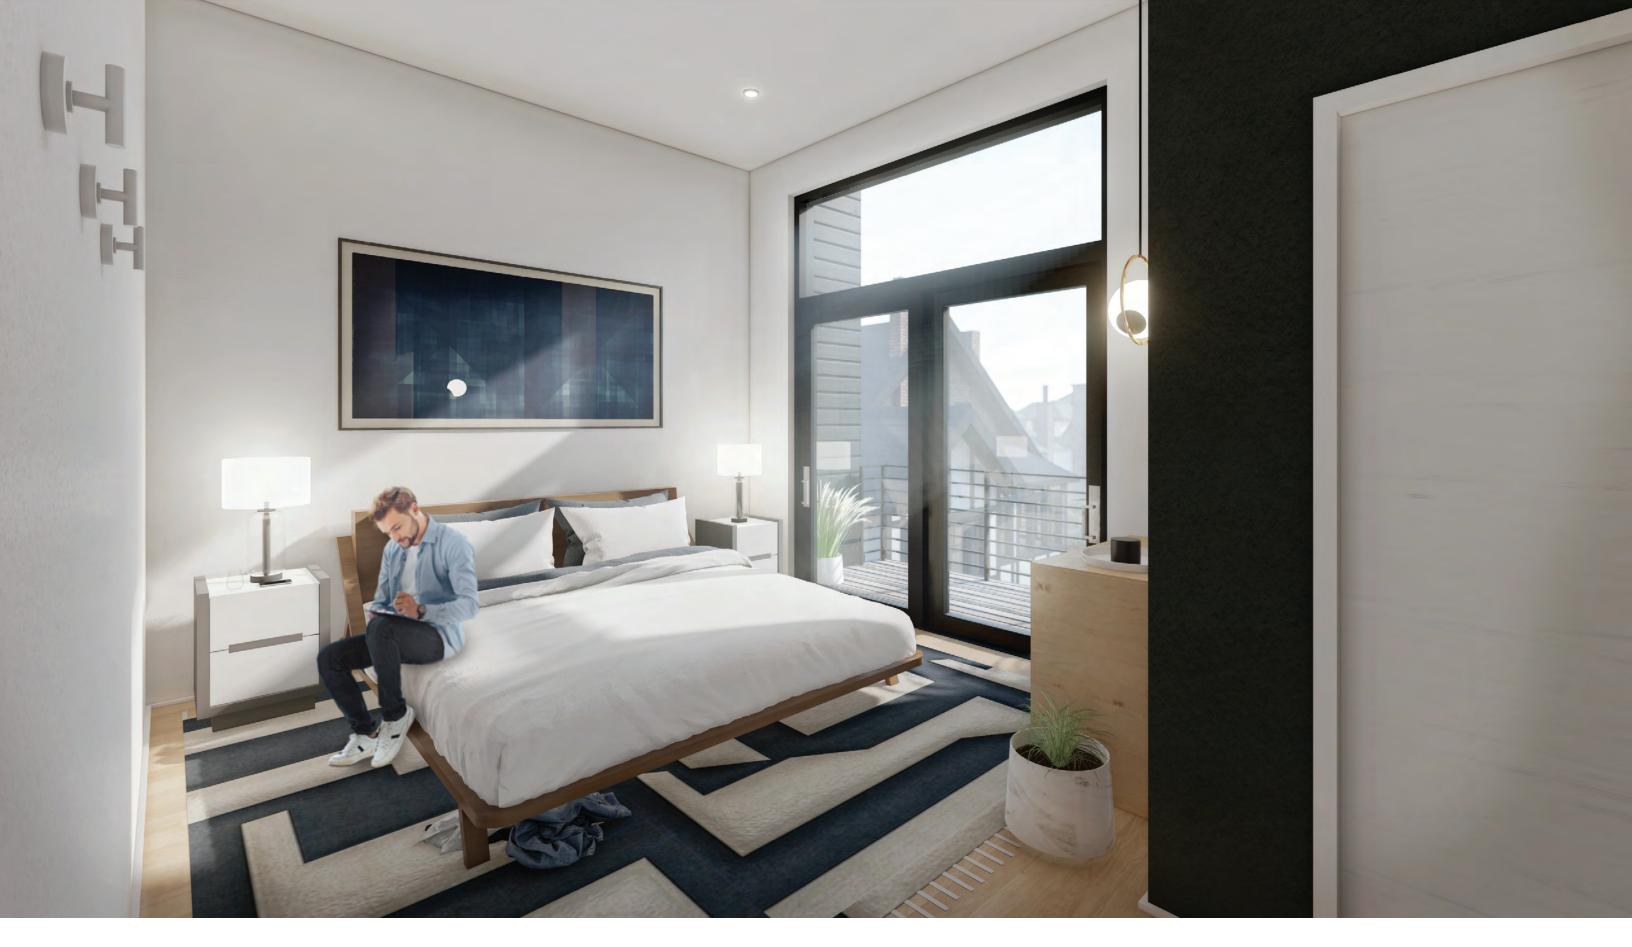

View 16
Typical Rear Unit Master Bedroom

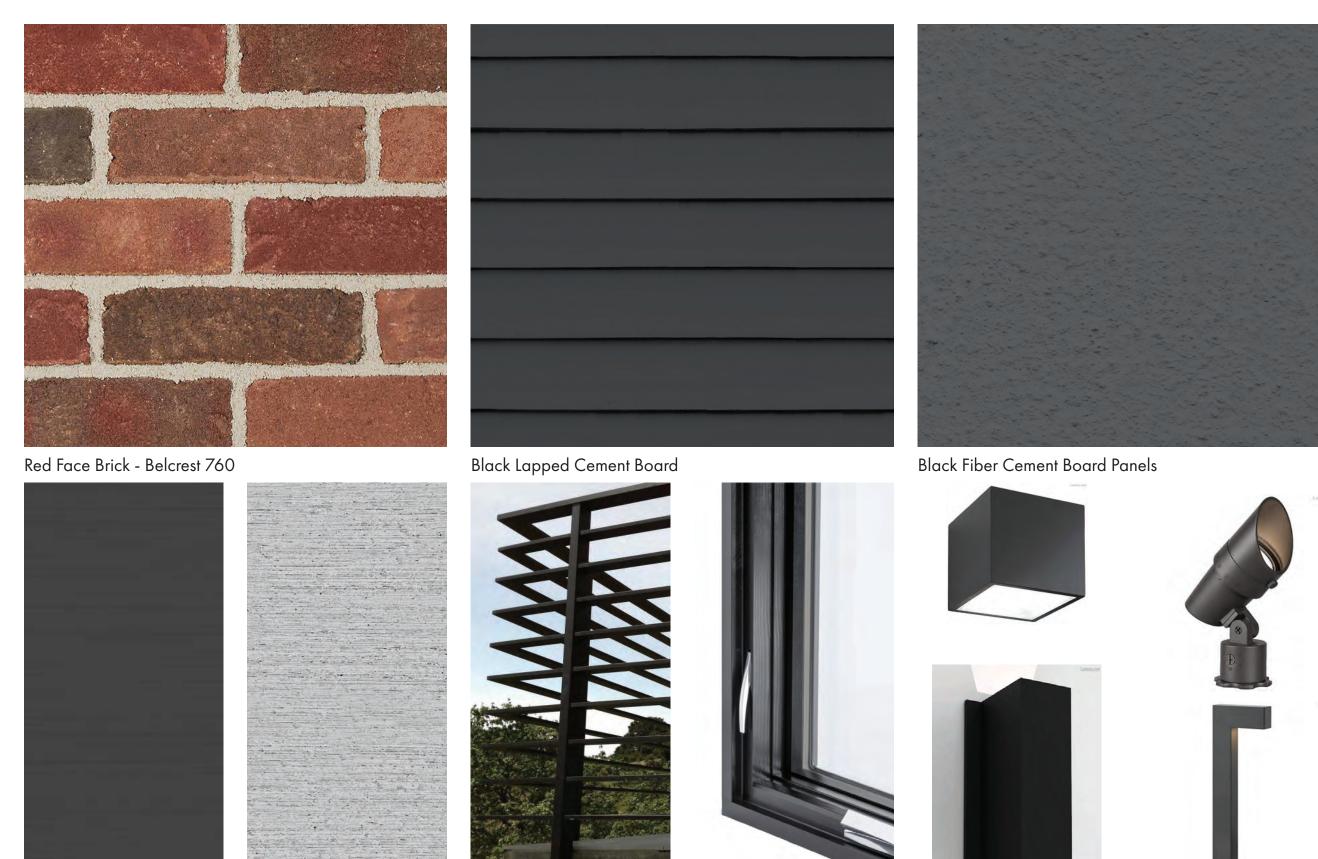

Flat Bar Aluminum Handrail

Black Window Frames


Wall Mounted Sconces

Pre-finished Aluminum

Cast-in Place Concrete

**Material Palette** 

Decorative Outdoor Lighting

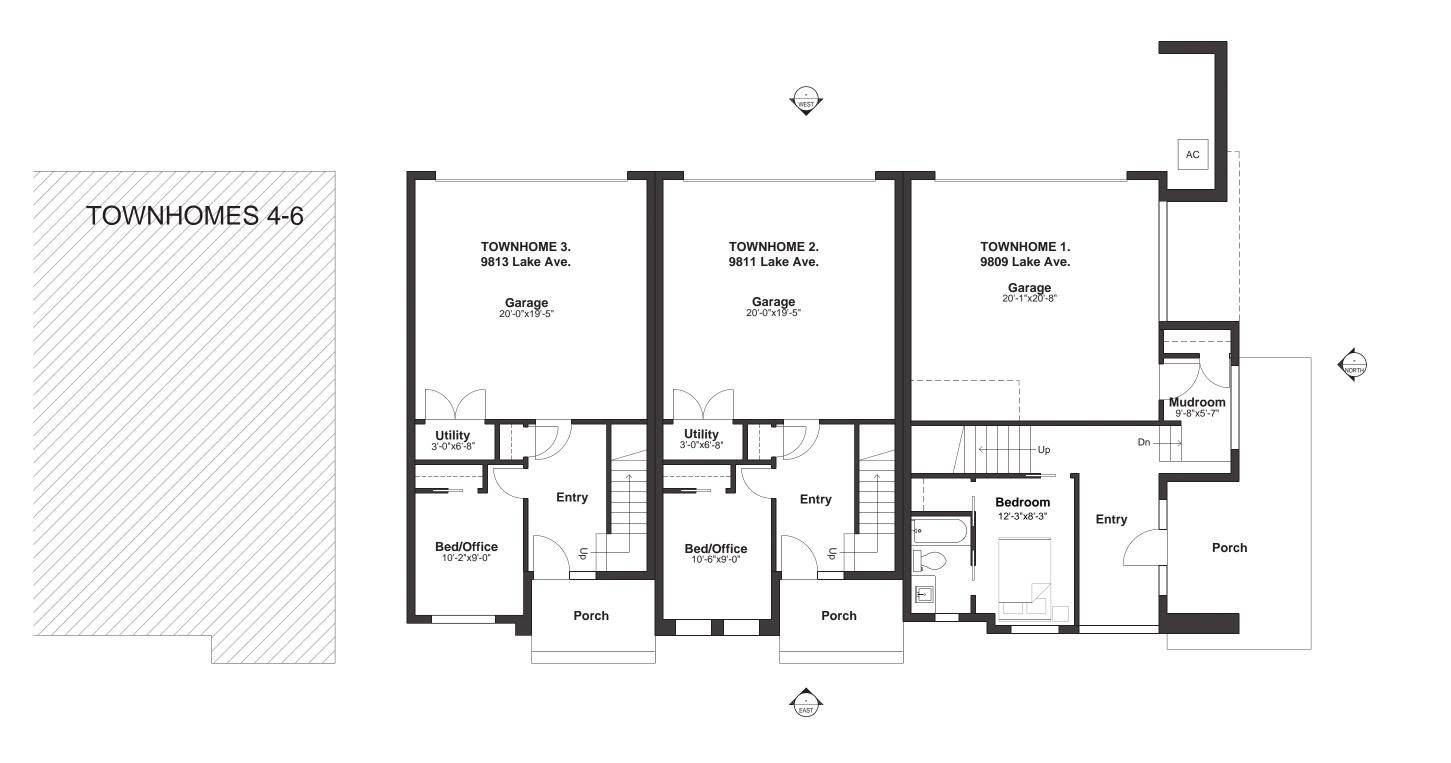



Units 1-3 - Ground Floor Plans



Units 1-3 - 2nd Floor Plans



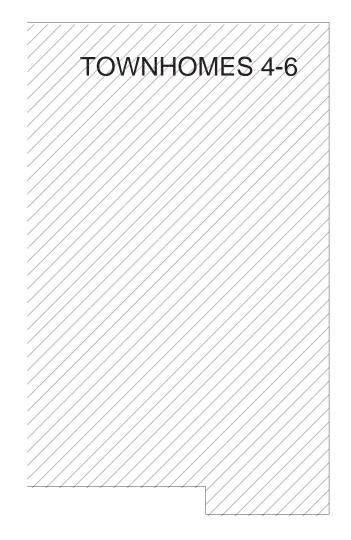


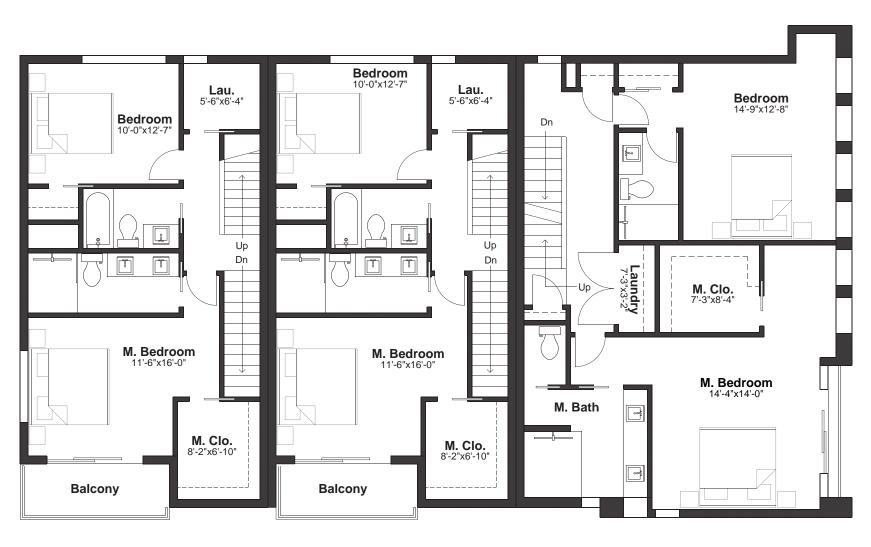







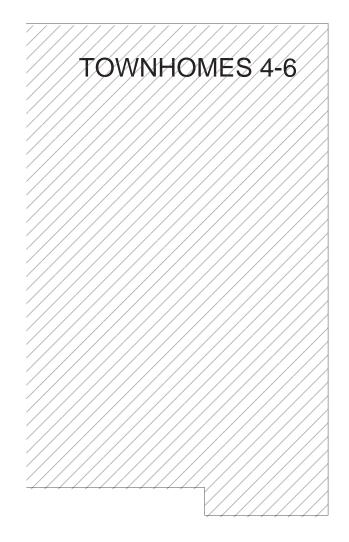













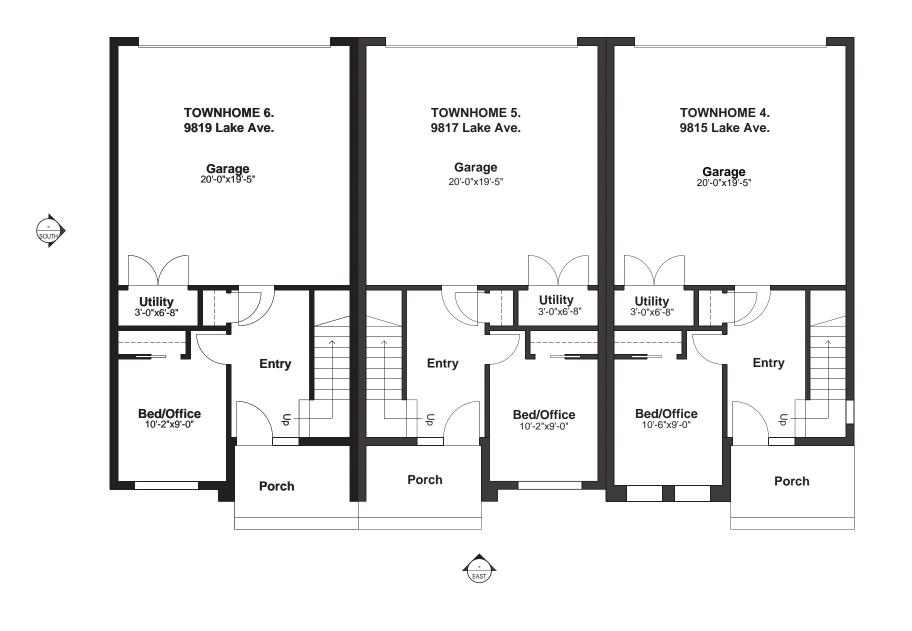

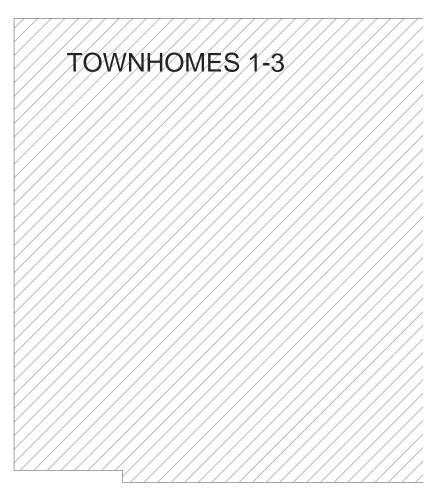




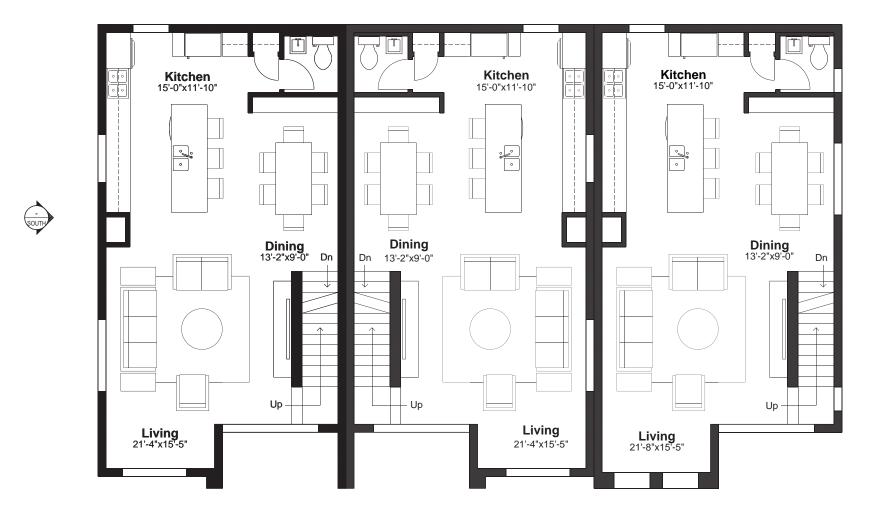


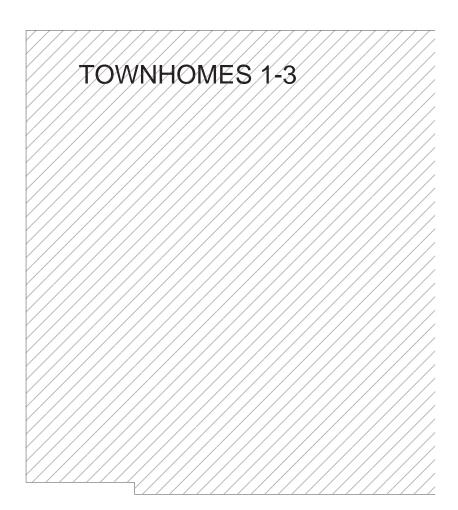






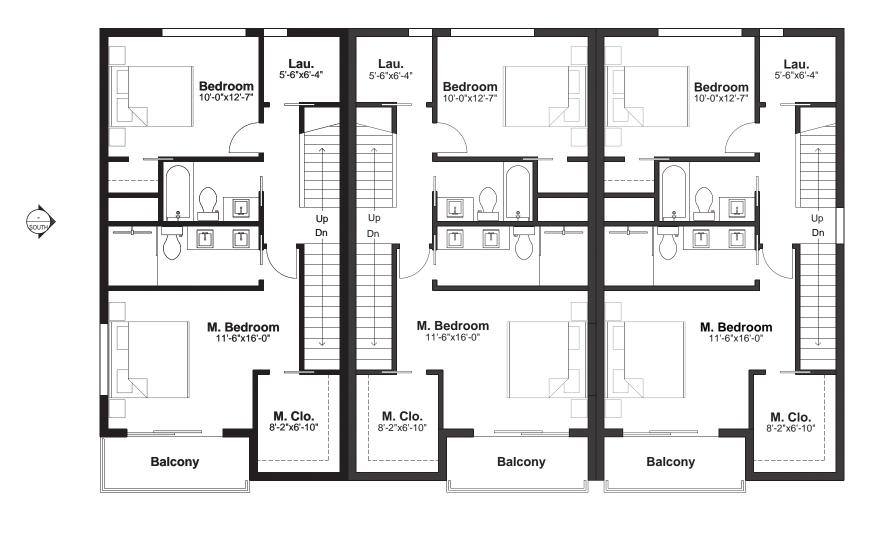


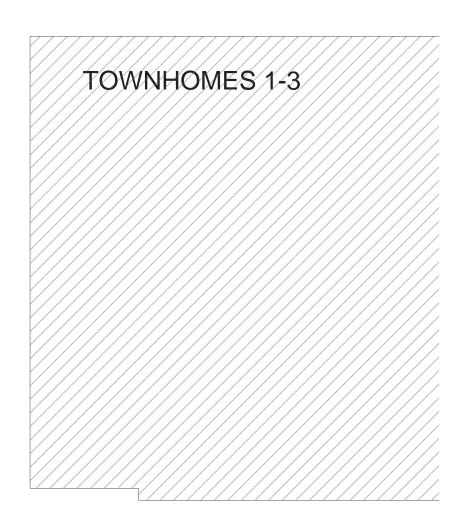





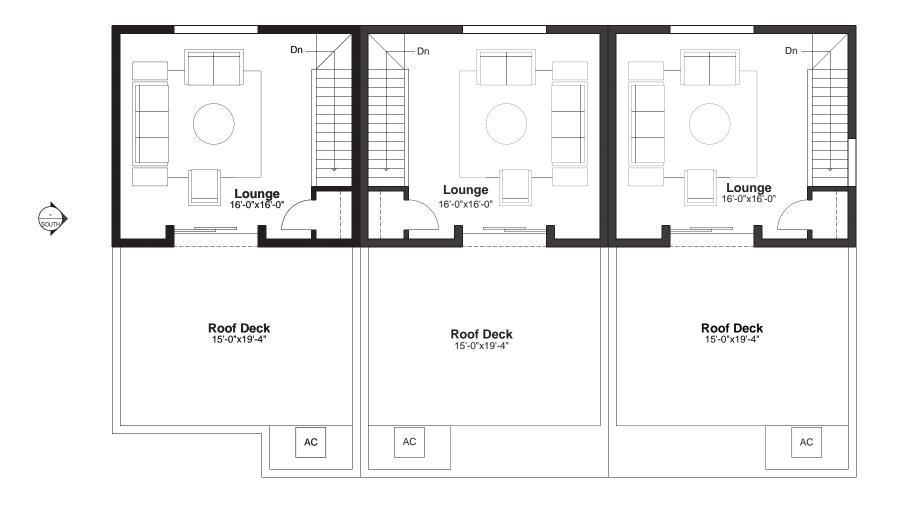

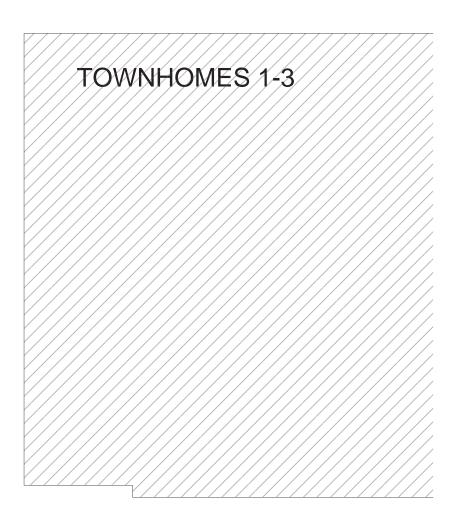



# **Near West Design Review Case**

January 7,2022



**NW2021-042** – Abbey Avenue Apartments and Townhomes New Construction:

Seeking Schematic Design Approval

**Project Address: 1910 Abbey Avenue** 

Presenter: Brandon Kline, Geis Construction


Note: the Planning Commission gave Conceptual Approval with Conditions to this project on December 3<sup>rd</sup>, 2021. The conditions were to make the retail component more substantial; give more thought to the design; and work with the community before you return.

The project was subsequently Tabled by the Commission on January 7, 2022, at the request of the applicant.






NEIGHBOORHOOD SITE PLAN - OVERALL ABBEY AVENUE APARTMENTS | CLEVELAND OHIO

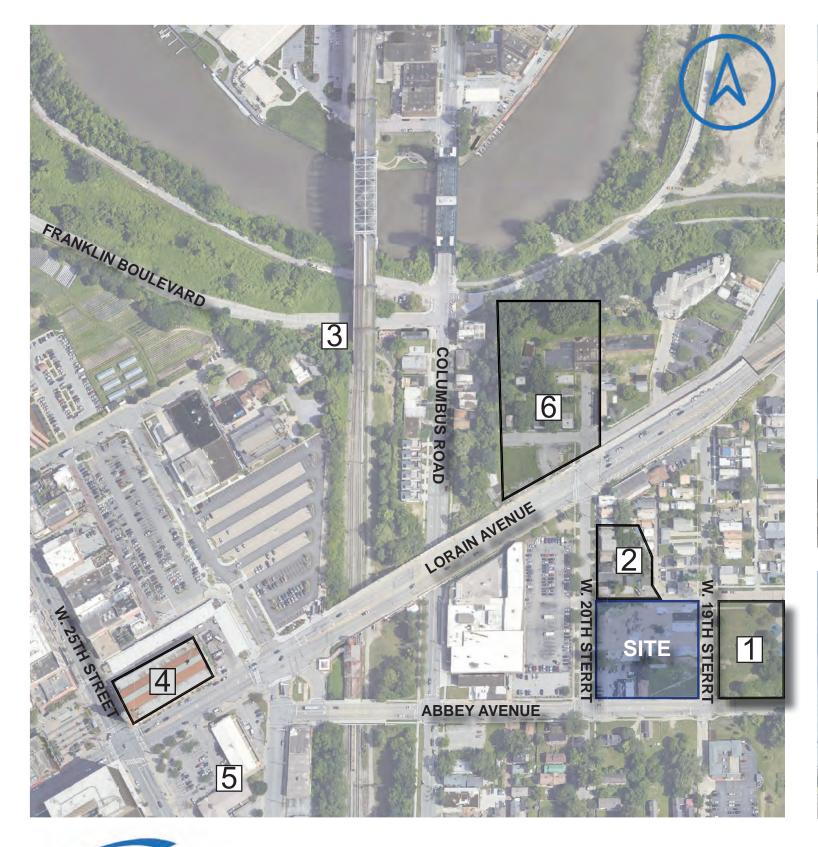



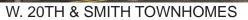



ABBEY PARK



WESTSIDE MARKET



METROPARKS RED LINE GREENWAY



WATERFORD BLUFFS



HARBOR BAY - INTRO

SITE CONTEXT

ABBEY AVENUE APARTMENTS | CLEVELAND OHIO















EXISTING SITE CONTEXT



INITIAL DEVELOPMENT CONCEPT PLAN 10-2021

> 124 Apartments 89 Parking Spaces

16 Townhomes
16 Parking Spaces



3

PREVIOUS SITE PLAN 12-07-2021

132 Apartments 89 Parking Spaces

10 Townhomes 20 Parking Spaces






PREVIOUSLY SUBMITTED 12-03-2021

124 Apartments 84 Parking Spaces

16 Townhomes16 Parking Spaces

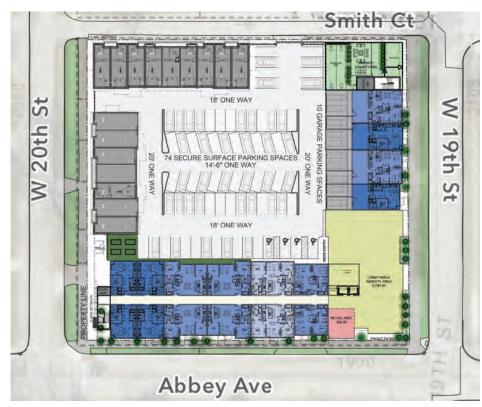



PREVIOUS SITE PLAN 12-15-2021

132 Apartments 89 Parking Spaces

10 Townhomes 20 Parking Spaces





SITE PLAN PROGRESSION





GREY ARROW INDICATE FUTURE CIRCULATION

CIRCULATION + CONCEPTUAL SITE MAP

PLANNED EXIT PROVISION, WORKING WITH COUNCILMAN, SEPARATE FROM PROJECT APPROVAL

ABBEY AVENUE APARTMENTS | CLEVELAND OHIO





DETAILED SITE MAP



STUDIO UNIT (1) FULL BATH



1 BEDROOM UNIT (1) FULL BATH



2 BEDROOM UNIT (2) FULL BATH





GROUND FLOOR APARTMENT PLAN

ABBEY AVENUE APARTMENTS | CLEVELAND OHIO




STUDIO UNIT (1) FULL BATH



1 BEDROOM UNIT (1) FULL BATH



2 BEDROOM UNIT (2) FULL BATH

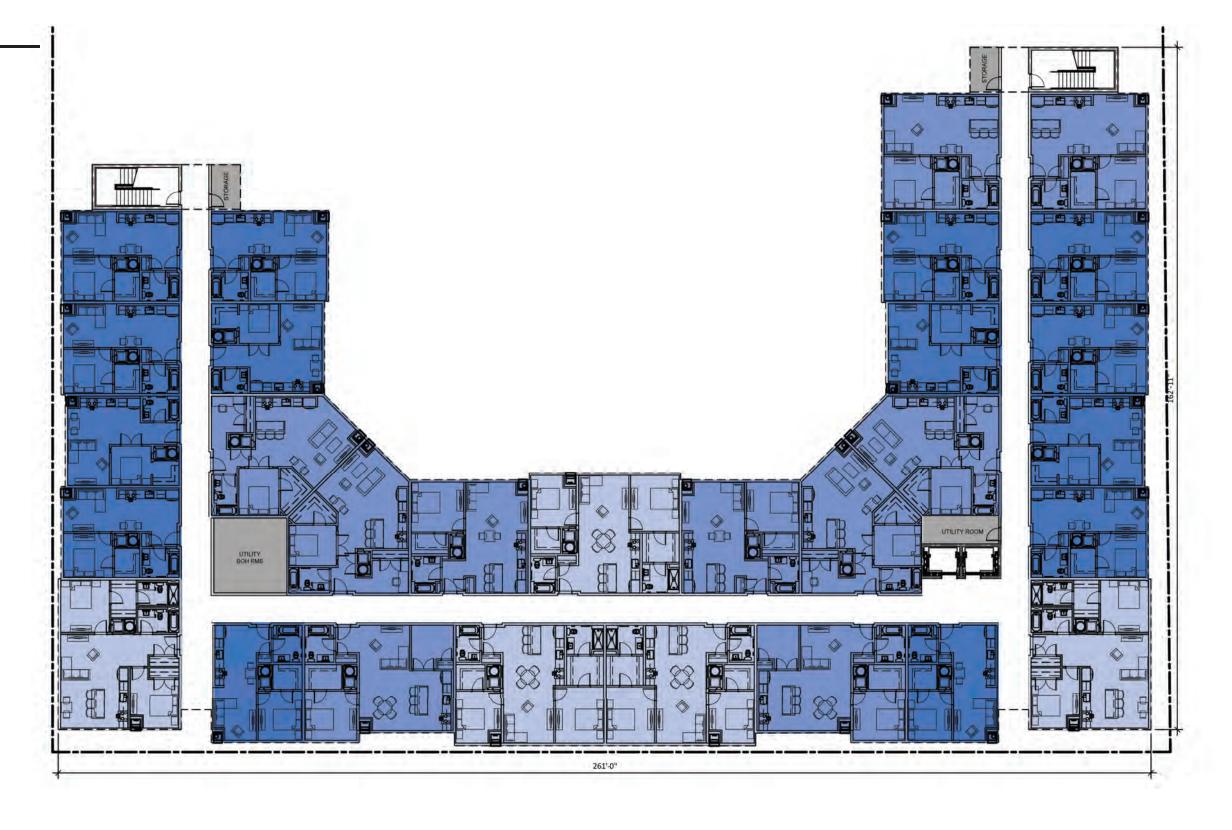



2ND - 5TH FLOOR APARTMENT PLANS




END TOWNHOUSE 2 BED / 1½
BATH + PENTHOUSE





TYPICAL TOWNHOUSE 2 BED / 1½ BATH + PENTHOUSE



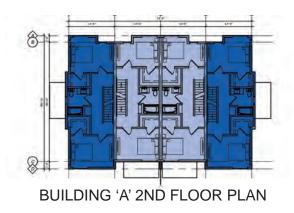



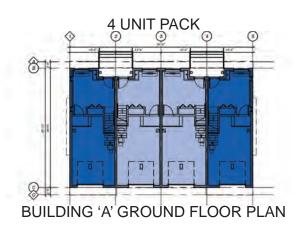

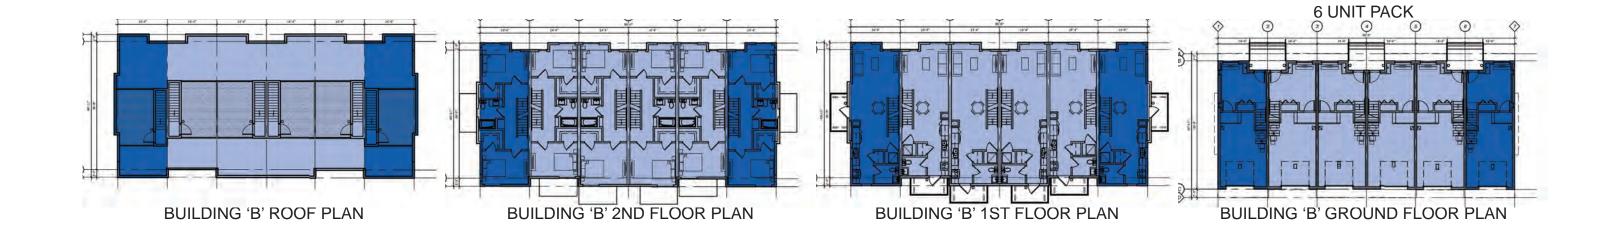



TOWNHOUSE FLOOR PLANS














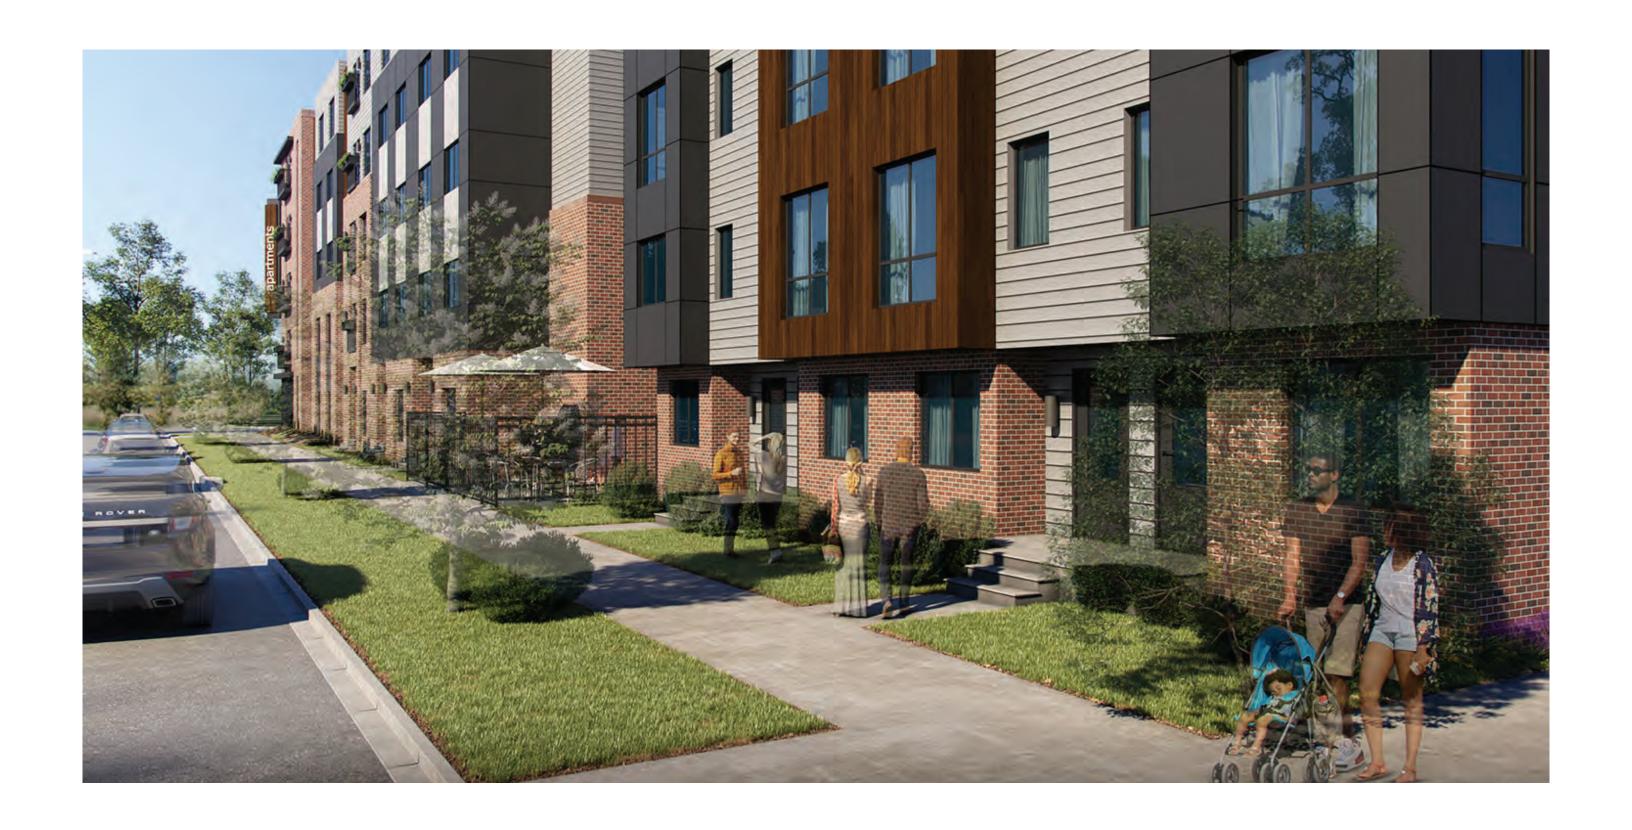







RENDERING - LOOKING SOUTHWEST ON SMITH COURT AND W. 19TH STREET ABBEY AVENUE APARTMENTS | CLEVELAND OHIO





RENDERING - LOOKING SOUTHEAST ON SMITH COURT AND W. 20TH STREET ABBEY AVENUE APARTMENTS | CLEVELAND OHIO



APARTMENT BUILDING



TOWNHOUSE BUILDING



FIBER CEMENT LAP SIDING "AGED PEWTER"



METAL SIDING WOOD GRAIN ""TORRIFIED"



CAPTURED FIBER
CEMENT PANELS WITH REVEALS



"IRON GRAY" "AGED PEWTER"



UTILITY BRICK 4x4x12 "CEDARVILLE"



BALCONY/RAILING ANODIZED ALUMINUM "BLACK"



ANDERSON SLIDING DOOR "BLACK"



ANDERSON WINDOW SYSTEM "BLACK"



ALUMINUM WINDOW SYSTEM "BLACK"



**EXTERIOR FINISH BOARD** 

ABBEY AVENUE APARTMENTS | CLEVELAND OHIO



W. 20TH STREET LOOKING EAST



W. 19TH STREET - LOOKING WEST



BUILDING 'C' ELEVATIONS - 124 APARTMENT UNITS ABBEY AVENUE APARTMENTS | CLEVELAND OHIO





EAST ELEVATION - W. 19TH STREET

WEST ELEVATION - W. 20TH STREET

T/ PARAPET @ +59'-11" AFF



FINISHED GRADE @ +0'-0" AFF

**SOUTH ELEVATION - ABBEY AVENUE** 



BUILDING 'C' ELEVATIONS - 124 APARTMENT UNITS ABBEY AVENUE APARTMENTS | CLEVELAND OHIO



WEST ELEVATION SOUTH ELEVATION



EAST ELEVATION NORTH ELEVATION



BUILDING 'A' ELEVATIONS - 4 UNIT ABBEY AVENUE APARTMENTS | CLEVELAND OHIO



WEST ELEVATION

SOUTH ELEVATION



EAST ELEVATION

NORTH ELEVATION



BUILDING 'B' ELEVATIONS - 6 UNIT



- 15' MAX. HEIGHT, 15' FROM UTILITY POLES



- CRABAPPLE, REDBUD, CHERRY, TREE LILAC



SMALL ORNAMENTAL TREE

- MAGNOLIA, SERVICEBERRY, JAPANESE MAPLE



SHRUBS - LARGE 30"-36" - DENSE YEW, VIBURNUM, JUNIPER, LILAC,



SHRUBS - SMALL 18"-24" - SWEETSPIRE, BOXWOOD, JUNIPER, SPIRAEA.



GRASSES/PERENNIALS/ GROUNDCOVER - 1 GAL - DAYLILY, CATMINT, DWARF FOUNTAIN GRASS, WINTER CREEPER
































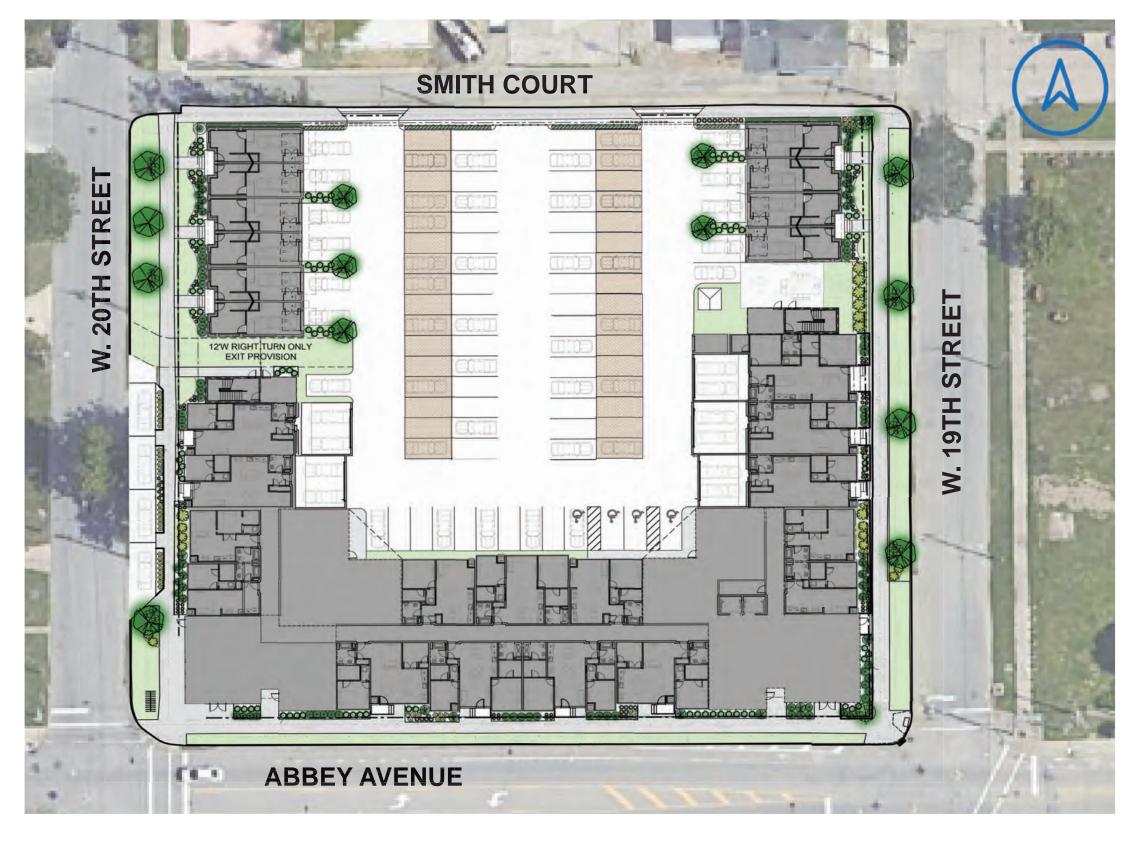



SITE LANDSCAPE PLAN

ABBEY AVENUE APARTMENTS | CLEVELAND OHIO







LOOKING NORTHWEST ON ABBEY AVEUE AND W. 19TH STREET



LOOKING NORTHWEST ON ABBEY AVENUE AND W. 19TH STREET



LOOKING NORTHWEST ON ABBEY AVENUE AND W. 19TH STREET



PREVIOUSLY SUBMITTED REDNERINGS - FOR REFERENCE ONLY
ABBEY AVENUE APARTMENTS | CLEVELAND OHIO

# **Southeast Design Review Case**

January 21, 2022



**SE2022-001** – Proposed Demolition of a 1-Story Commercial Building:

Seeking Final Approval per §341.08 of the Cleveland Codified Ordinances

**Project Address: 11819 Buckeye Road** 

Project Representative: Dave DiFrancesco, Hiti DiFrancesco and Siebold, Inc. - Architects

# **Southeast Design Review Case**

January 21, 2022



**SE2022-002** - Proposed Demolition of a 1-Story Commercial Building:

Seeking Final Approval per §341.08 of the Cleveland Codified Ordinances

**Project Address: 11823 Buckeye Road** 

Project Representative: Dave DiFrancesco, Hiti DiFrancesco and Siebold, Inc. - Architects



EAST CAMPUS ADJACENT PROPERTIES 11819 & 11823 BUCKEYE ROAD BUILDING DEMOLITION Cleveland, Ohio 44120

OWNER:

# PH REAL ESTATE HOLDINGS, LLC

11801 BUCKEYE ROAD CLEVELAND, OHIO 44120

ARCHITECT:


HITI, DIFRANCESCO + SIEBOLD, INC.

1939 WEST 25th STREET, SUITE 300 CLEVELAND, OHIO 44113 P: 216-696-3460


**DRAWING INDEX** 

GENERAL T-001 TITLE SHEET, DRAWING INDEX


ARCHITECTURAL
AD-100 DEMOLITION PLAN
A-101 EXISTING CONDITIONS FLOOR PLANS
A-102 EXISTING CONDITIONS PHOTOS

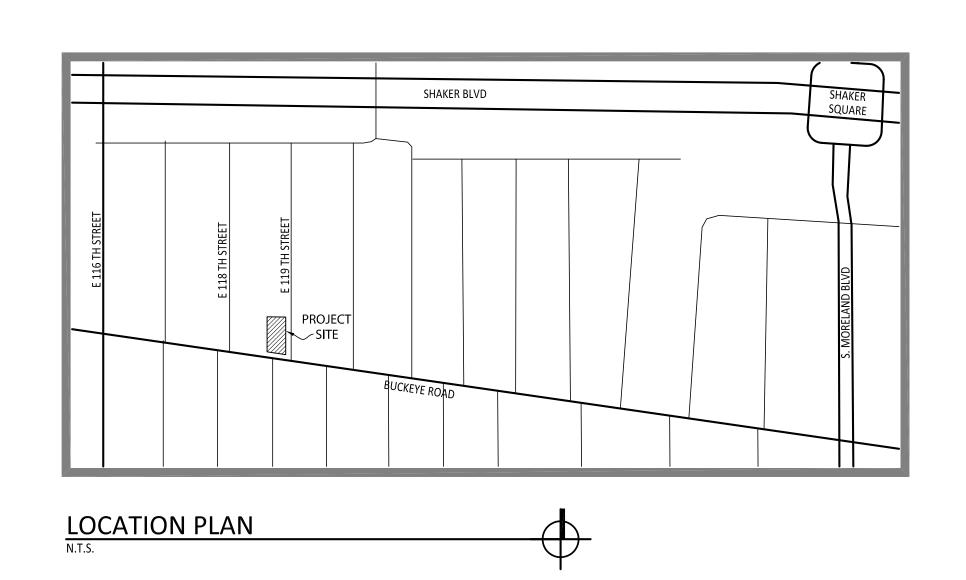



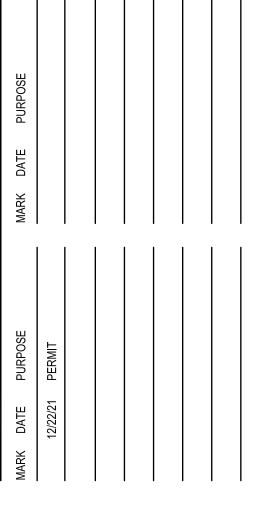



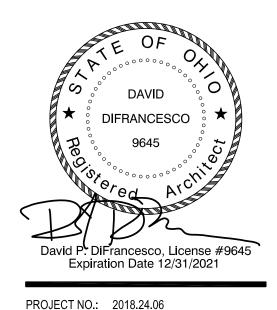


PROJECT NO.: 2018.24.06

TITLE SHEET, **DRAWING INDEX &** LOCATION PLAN

DRAWING NUMBER: T-001

© 2021 Hiti, DiFrancesco and Siebold, Inc.

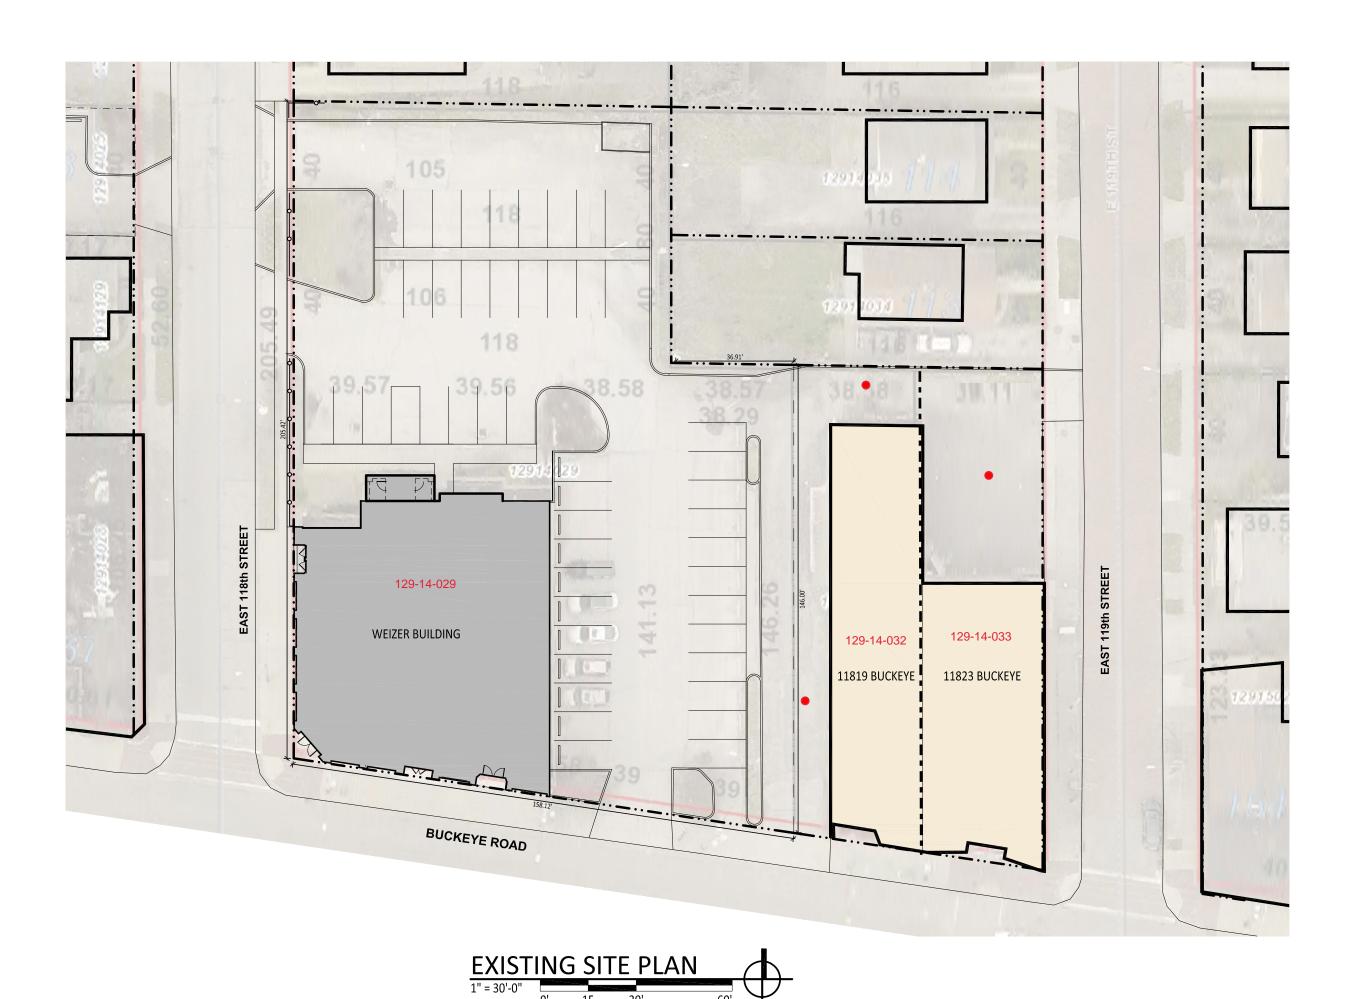

providence house

**PRELIMINARY** NOT FOR CONSTRUCTION

PROJECT NO.: 2018.24 - 11819-23

EXISTING SITE PLAN

DRAWING NUMBER:

© 2021 Hiti, DiFrancesco and Siebold, Inc.





·· MAINTAIN BASEMENT WALLS WITHIN 4' OF PUBLIC SIDEWALK. CUT TO 24" BELOW GRADE AND SHORE TO PREVENT SIDEWALK COLLAPSE UNTIL BACKFILL IS INSTALLED.

FUTURE 3-STORY + BASEMENT COMMUNITY HUB BUILDING

## **SPECIFICATIONS**

## **DEMOLITION REQUIREMENTS**

# A. GENERAL REQUIREMENTS:

- 1. BUILDING TO BE DEMOLISHED ARE VACANT AND THEIR USE HAS BEEN DISCONTINUED. 2. BUILDINGS AND PROPERTIES IMMEDIATELY ADJACENT TO DEMOLITION AREA WILL BE OCCUPIED. CONDUCT BUILDING DEMOLITION SO OPERATIONS OF OCCUPIED BUILDINGS
- AND PROPERTIES WILL NOT BE DISRUPTED. 3. TO THE FULLEST EXTENT POSSIBLE, MAINTAIN ACCESS TO THE EXISTING SIDEWALK. DO NOT CLOSE OR OBSTRUCT THE SIDEWALK WITHOUT WRITTEN PERMISSION FROM THE
- OWNER AND AUTHORITIES HAVING JURISDICTION. 4. HAZARDOUS MATERIALS: HAZARDOUS MATERIALS ARE PRESENT IN THE BUILDINGS. REMOVE ALL HAZARDOUS MATERIALS IN ACCORDANCE WITH THE HAZARDOUS MATERIAL REPORT PRIOR TO COMMENCING FULL BUILDING DEMOLITION. REFER TO PHASE 1 ENVIRONMENTAL SITE ASSESSMENT, LEAD PAINT AND ASBESTOS SURVEYS DATED JULY
- 2021 PREPARED BY EA GROUP. 5. ON-SITE STORAGE OR SALE OF REMOVED ITEMS OR MATERIALS IS NOT PERMITTED. 6. REGULATORY REQUIREMENTS: COMPLY WITH GOVERNING EPA AND OTHER AUTHORITIES HAVING JURISDICTION NOTIFICATION REGULATIONS BEFORE BEGINNING DEMOLITION. COMPLY WITH HAULING AND DISPOSAL REGULATIONS OF AUTHORITIES HAVING JURISDICTION.
- 7. STANDARDS: COMPLY WITH ASSE A10.6 AND NFPA 241. 8. PRIOR TO DEMOLITION, INSPECT THE BUILDING TO BE DEMOLISHED AND THE SPECIFIC
- REQUIREMENTS OF THE SITE. 9. PROVIDE ALL NECESSARY SUPERVISION, LABOR, EQUIPMENT, AND MATERIALS TO
- PERFORM ALL SPECIFIED DEMOLITION WORK. 10. COMPLY WITH ALL STATE AND FEDERAL LAWS FOR COVERAGE OF EMPLOYEES, EQUIPMENT, PERFORMANCE OF WORK AND WORKERS COMPENSATION.
- 11. PROVIDE TEMPORARY ELECTRICAL POWER IF NEEDED. 12. DEMOLITION WORK HOURS SHALL BE LIMITED TO 8 AM - 5 PM.

### B. PREPARATION:

- 1. EXISTING UTILITIES: LOCATE, IDENTIFY, DISCONNECT, AND SEAL OR CAP OFF UTILITIES SERVING BUILDINGS AND STRUCTURES TO BE DEMOLISHED. ARRANGE SHUT OFF OF ALL UTILITIES WITH UTILITY COMPANIES. VERIFY THAT UTILITIES HAVE BEEN DISCONNECTED AND CAPPED BEFORE STARTING DEMOLITION OPERATIONS. DO NOT START DEMOLITION E. BACK FILL AND GRADING: WORK UNTIL UTILITY DISCONNECTING AND SEALING HAVE BEEN COMPLETED AND VERIFIED IN WRITING.
- 2. PERFORM OR ENGAGE A PROFESSIONAL ENGINEER TO PERFORM AN ENGINEERING SURVEY OF THE CONDITION OF BUILDING TO DETERMINE WHETHER REMOVING ANY ELEMENT MIGHT RESULT IN STRUCTURAL DEFICIENCY OR UNPLANNED COLLAPSE OF ANY PORTION OF STRUCTURE OR ADJACENT STRUCTURES DURING BUILDING DEMOLITION OPERATIONS.

## C. PROTECTION:

- 1. SECURE THE ENTIRE DEMOLITION AREA FOR THE DURATION OF DEMOLITION OPERATIONS.
- 2. PROTECT ADJACENT PROPERTIES, BUILDINGS, SITE IMPROVEMENTS, APPURTENANCES,
- AND LANDSCAPING FROM DAMAGE DUE TO DEMOLITION ACTIVITIES. 3. TEMPORARY PROTECTION: ERECT TEMPORARY BARRICADES AND OTHER PROTECTION, SUCH AS WALKS, FENCES, RAILINGS, TO PREVENT INJURY TO PEOPLE AND DAMAGE TO ADJACENT BUILDINGS AND PROPERTIES AND WHERE REQUIRED BY AUTHORITIES HAVING
- 4. REMOVE TEMPORARY BARRIERS AND PROTECTIONS WHERE HAZARDS NO LONGER EXIST. WHERE OPEN EXCAVATIONS OR OTHER HAZARDOUS CONDITIONS REMAIN, LEAVE TEMPORARY BARRIERS AND PROTECTIONS IN PLACE.

# D. DEMOLITION:

- 1. DEMOLISH INDICATED BUILDING, BELOW-GRADE CONSTRUCTION (INCLUDING FOUNDATIONS), AND SITE IMPROVEMENTS COMPLETELY TO RIGHT-OF-WAY. EXCEPT MAINTAIN FOUNDATION WALLS WITHIN 10' HORIZONTAL OF PUBLIC SIDEWALKS OR RIGHT OF WAY. CUT TO 24" BELOW GRADE AND SHORE UNTIL BACKFILL IS COMPLETED. USE METHODS REQUIRED TO COMPLETE THE WORK WITHIN LIMITATIONS OF GOVERNING REGULATIONS AND AS PROVIDED IN THESE REQUIREMENTS.
- 2. UNLESS OTHERWISE INDICATED, DEMOLITION WASTE BECOMES PROPERTY OF
- 3. DO NOT USE CUTTING TORCHES UNTIL WORK AREA IS CLEARED OF FLAMMABLE MATERIALS. MAINTAIN PORTABLE FIRE-SUPPRESSION DEVICES DURING FLAME-CUTTING OPERATIONS.
- 4. SITE ACCESS AND TEMPORARY CONTROLS: CONDUCT BUILDING DEMOLITION AND DEBRIS-REMOVAL OPERATIONS TO ENSURE MINIMUM INTERFERENCE WITH ROADS, STREETS, WALKS, WALKWAYS, AND OTHER ADJACENT OCCUPIED AND USED FACILITIES. 5. DO NOT CLOSE OR OBSTRUCT STREETS, WALKS, WALKWAYS, OR OTHER ADJACENT
- OCCUPIED OR USED FACILITIES WITHOUT PERMISSION FROM OWNER AND AUTHORITIES HAVING JURISDICTION. PROVIDE ALTERNATE ROUTES AROUND CLOSED OR OBSTRUCTED TRAFFIC WAYS IF REQUIRED BY AUTHORITIES HAVING JURISDICTION.
- 6. USE WATER MIST AND OTHER SUITABLE METHODS TO LIMIT SPREAD OF DUST AND DIRT. COMPLY WITH GOVERNING ENVIRONMENTAL-PROTECTION REGULATIONS.
- 7. EXPLOSIVES: USE OF EXPLOSIVES IS NOT PERMITTED.

OTHER BELOW-GRADE CONSTRUCTION COMPLETELY.

- 8. PROCEED WITH DEMOLITION OF STRUCTURAL FRAMING MEMBERS SYSTEMATICALLY, FROM HIGHER TO LOWER LEVEL. COMPLETE BUILDING DEMOLITION OPERATIONS ABOVE EACH FLOOR BEFORE DISTURBING SUPPORTING MEMBERS ON THE NEXT LOWER LEVEL. 9. DEMOLISH FOUNDATION WALLS, BASEMENT WALLS, BASEMENT FLOORS, FOOTERS, AND
- 10. EXISTING UTILITIES: DEMOLISH AND REMOVE ALL EXISTING UTILITIES AND BELOW-GRADE UTILITY STRUCTURES COMPLETELY TO RIGHT-OF-WAY OR PROPERTY LINE. 11. PROMPTLY REPAIR DAMAGE TO ADJACENT BUILDINGS AND PROPERTIES CAUSED BY

# DEMOLITION OPERATIONS.

- 1. BELOW-GRADE AREAS: COMPLETELY FILL BELOW-GRADE AREAS AND VOIDS RESULTING FROM BUILDING DEMOLITION, BELOW GROUND STRUCTURE AND UTILITY DEMOLITION OPERATIONS WITH SATISFACTORY SOIL MATERIALS AS RECOMMENDED IN THE GEOTECHNICAL REPORT. PLACED FILLS TO BE MECHANICALLY COMPACTED IN MAXIMUM 8" LOOSE LIFTS. COMPACT TO MINIMUM 98% OF MAXIMUM DENSITY AT +/-2% OPTIMUM MOISTURE WHEN TESTED IN ACCORDANCE WITH ASTM D-698 BY THE OWNER'S GEOTECHNICAL INSPECTOR.
- 2. SITE GRADING: UNIFORMLY ROUGH GRADE AREA OF DEMOLISHED CONSTRUCTION AND BACK FILL AREAS TO A SMOOTH SURFACE, FREE FROM IRREGULAR SURFACE CHANGES. PROVIDE A SMOOTH TRANSITION BETWEEN ADJACENT EXISTING GRADES AND NEW GRADES. BACK FILL AND GRADING SHALL BE TO ACCOMMODATE A TEMPORARY LAWN AREA WITH A GRADUAL SLOPE TOWARD THE RIGHT-OF-WAYS.

- 1. THROUGHOUT DEMOLITION OPERATIONS, PROVIDE STREET CLEANING AS REQUIRED TO LIMIT MUD AND DUST FROM CONSTRUCTION TRAFFIC ON COMMON DRIVES AND ROADS ON AND ADJACENT TO THE WORK SITE.
- 2. REMOVE DEMOLITION WASTE MATERIALS FROM PROJECT SITE AND DISPOSE OF THEM IN AN EPA-APPROVED CONSTRUCTION AND DEMOLITION WASTE LANDFILL ACCEPTABLE TO AUTHORITIES HAVING JURISDICTION.
- 3. DO NOT BURN DEMOLISHED MATERIALS.
- 4. CLEAN ADJACENT STRUCTURES AND IMPROVEMENTS OF DUST, DIRT, AND DEBRIS CAUSED BY BUILDING DEMOLITION OPERATIONS. RETURN ADJACENT AREAS TO CONDITION EXISTING BEFORE BUILDING DEMOLITION OPERATIONS BEGAN.
- 5. RETURN ADJACENT AREAS TO CONDITION EXISTING BEFORE BUILDING DEMOLITION OPERATIONS BEGAN.

# **CODE ANALYSIS**

WORK SHALL INCLUDE DEMOLITION OF TWO EXISTING BUILDINGS, SUBSURFACE BASEMENT WALLS, FOUNDATIONS, UTILITIES TO RIGHT-OF-WAY OR PROPERTY LINE, OTHER SUBSURFACE STRUCTURES, AND REMOVAL OF EXISTING ASPHALT PAVED AREAS TO RIGHT-OF-WAY OR PROPERTY LINE. WORK SHALL ALSO INCLUDE BACKFILL OF AREAS OF DEMOLISHED BASEMENT AND SUBSURFACE UTILITIES WITH ENGINEERED FILL TO ACCOMMODATE A TEMPORARY LAWN AREA.

# **CODE SUMMARY:**

WORK SHALL COMPLY WITH 2019 OHIO BUILDING CODE WITH CURRENT AMENDMENTS AND REGULATIONS BY AUTHORITIES HAVING JURISDICTION.

# **ZONING SUMMARY:**


PROPERTY AREA: 0.27 ACRES

PARCEL 129-14-032 USE DISTRICT: LR-C2 HEIGHT DISTRICT: 2 AREA DISTRICT: C PARCEL AREA: 0.13 ACRES

PARCEL 129-14-033 USE DISTRICT: LR-C2 AREA DISTRICT: C HEIGHT DISTRICT: 2 PARCEL AREA: 0.14 ACRES

# SITE PLAN KEYED NOTES

- (1) DEMOLISH EXISTING BUILDING INCLUDING WALLS, FLOORS AND FOUNDATIONS.
- PROVIDE BACKFILL TO ACCOMMODATE A TEMPORARY LAWN AREA
- (2) DEMOLISH EXISTING PAVEMENT
- (3) REMOVE GUARD RAIL, POSTS AND FOOTERS
- (4) REMOVE STEEL POSTS
- (5) REMOVE CONCRETE BASE
- (6) REMOVE CONCRETE RAMP, RETAINING WALL AND METAL PIPE RAILING
- (7) REMOVE BOLLARD AND FOOTER
- (8) PROTECT EXISTING FENCE & GATE TO REMAIN
- (9) PROTECT EXISTING DUMPSTER ENCLOSURE TO REMAIN
- (10) MAINTAIN EXISTING BASEMENT WALL TO WITHIN 24" BELOW GRADE WHERE IT IS WITHIN 10' OF THE PUBLIC SIDEWALK OR RIGHT OF WAY.

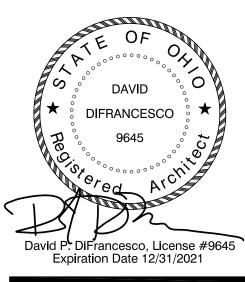

PROJECT NO.: 2018.24.06


**DEMOLITION PLAN** 

DRAWING NUMBER:


AD-100

© 2021 Hiti, DiFrancesco and Siebold, Inc.


### PROVIDENCE HOUSE EAST CAMPUS COMMUNITY HUB

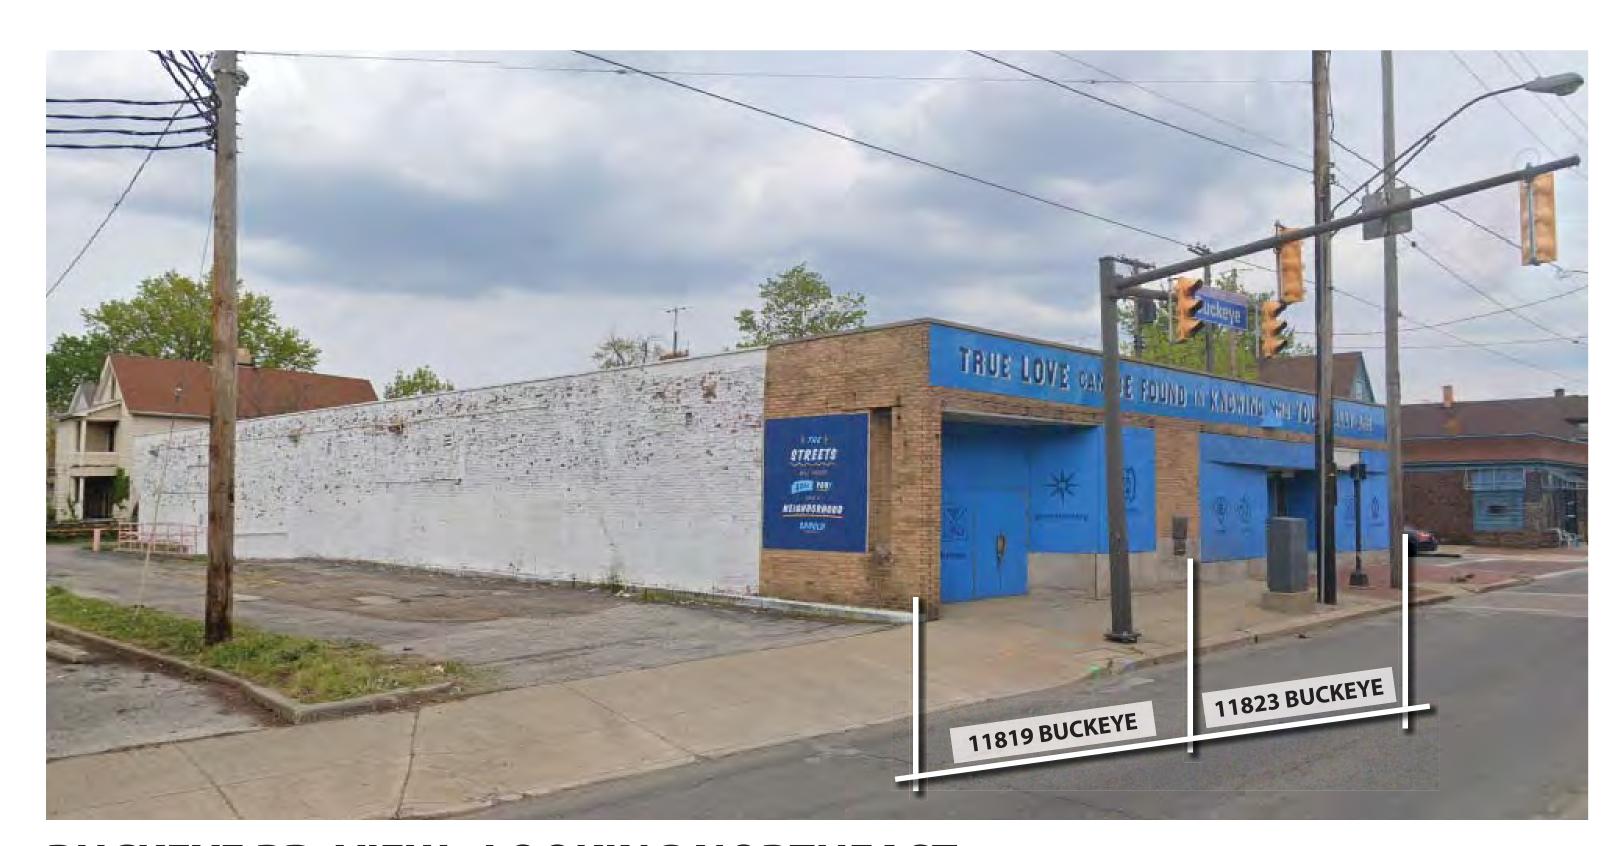


**BUCKEYE RD. VIEW - LOOKING NORTHEAST** 

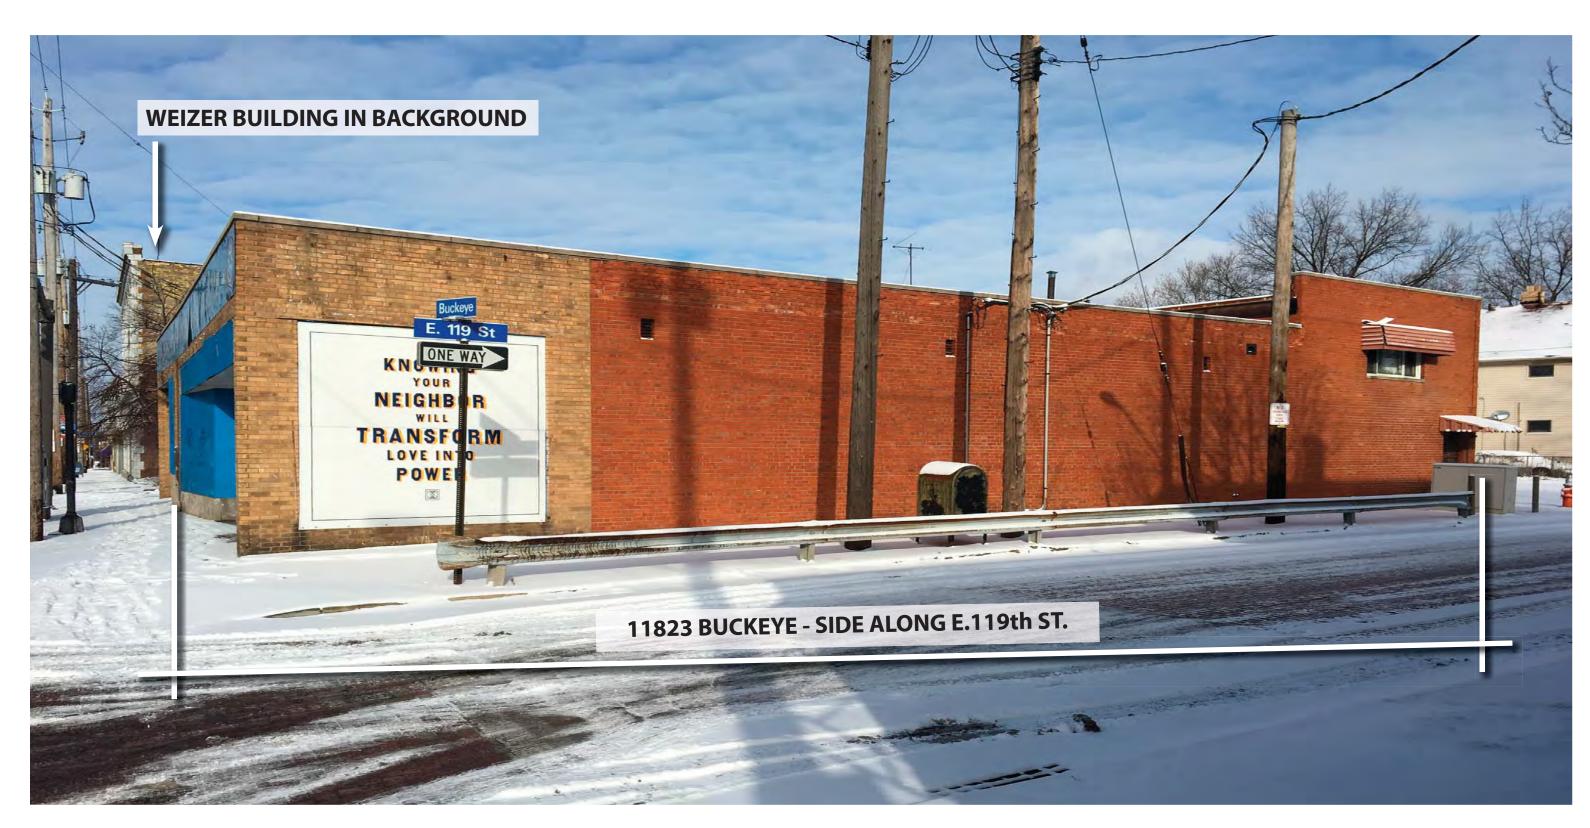

**EAST 119th ST. VIEW - LOOKING WEST** 

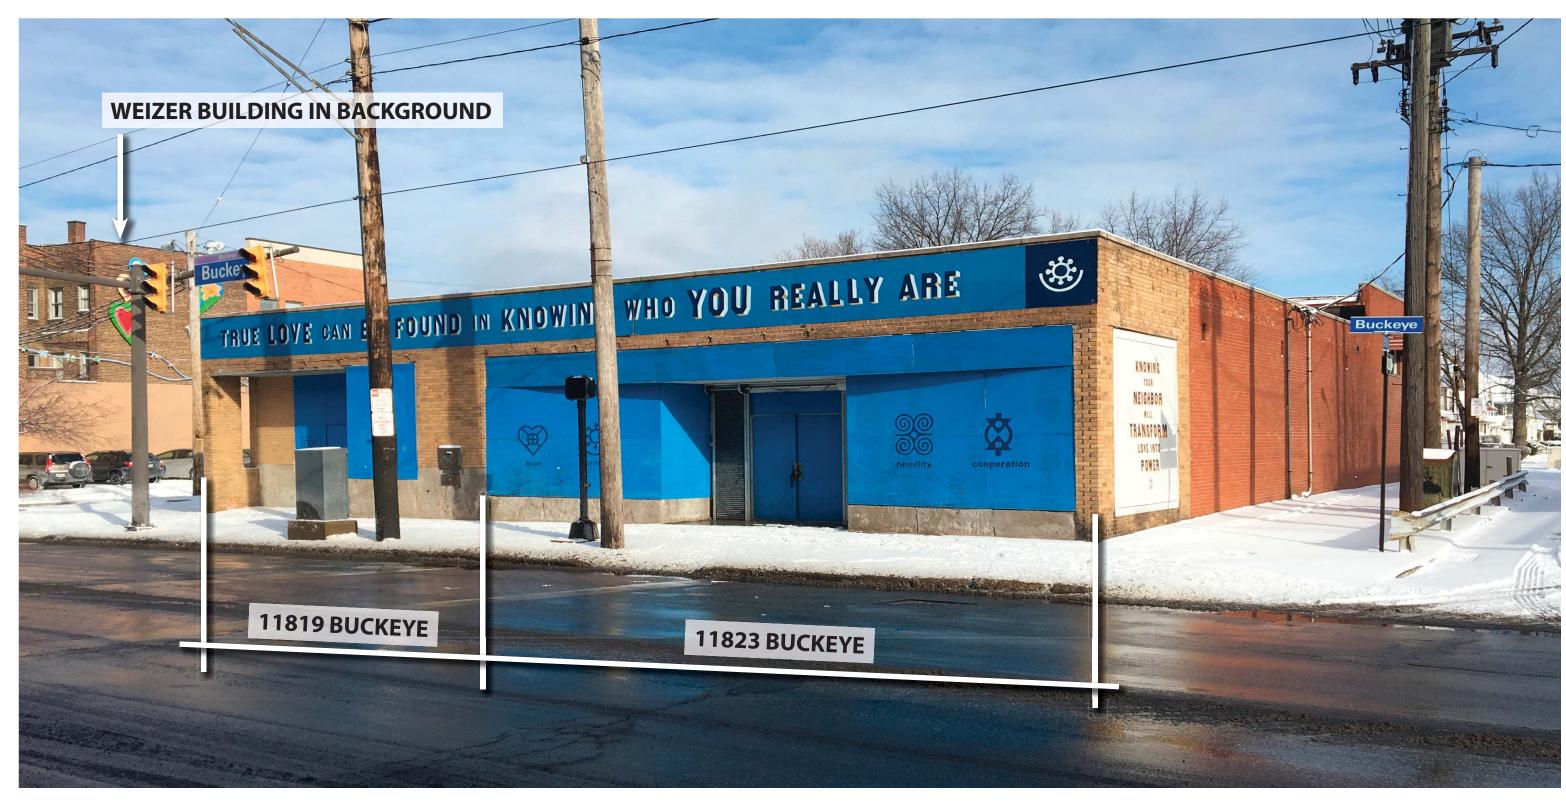

**CORNER OF BUCKEYE RD. & E. 119th ST. VIEW - LOOKING NORTHWEST** 

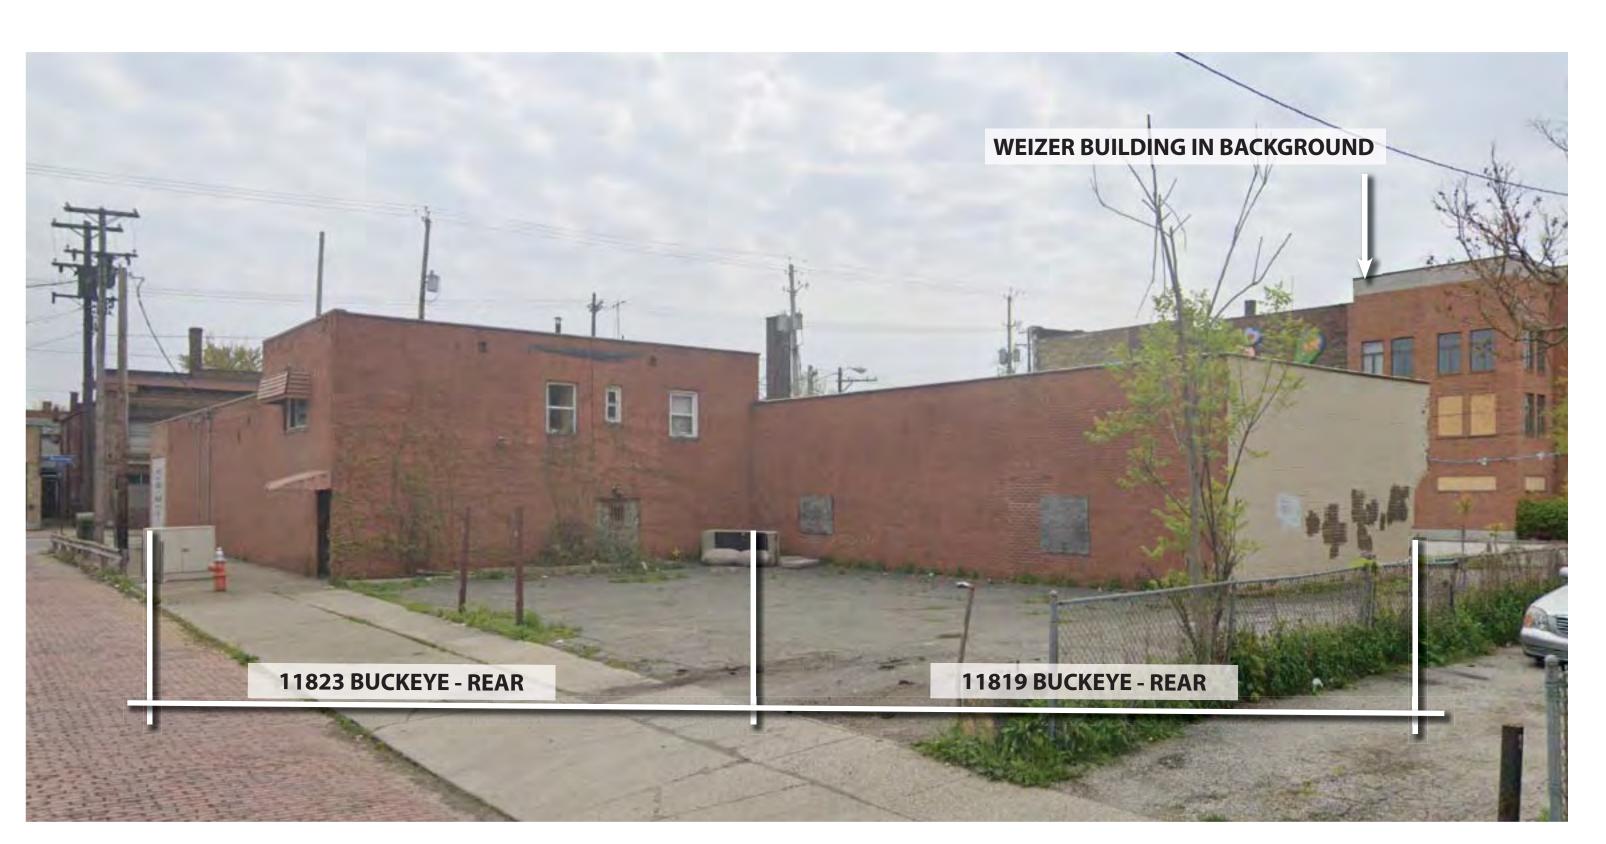

**EAST 119th ST. VIEW - LOOKING SOUTHWEST** 








HITI
DIFRANCESCO
+SIEBOLD
+SIEBOLD
Street, Suite 300
Cleveland, Ohio 44113
F 216.696.1152
www.hidisiarch.com

providence house

EAST CAMPUS ADJACENT PROPERTIES

11819 & 11823 BUCKEYE ROAD BUILDING DEMOLITIC

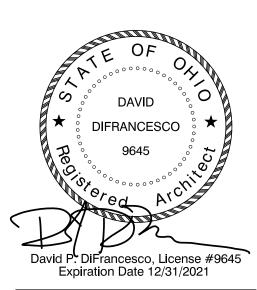

PROJECT NO.: 2018.24.06


EXISTING CONDITIONS
FLOOR PLANS

DRAWING NUMBER:
A-101

ALL CONDITIONS MUST BE FIELD VERIFIED BY CONTRACTOR

ALL ONSITE STRUCTURES AND IMPROVEMENTS ARE TO BE


COMPLETELY DEMOLISHED UNLESS OTHERWISE INDICATED.

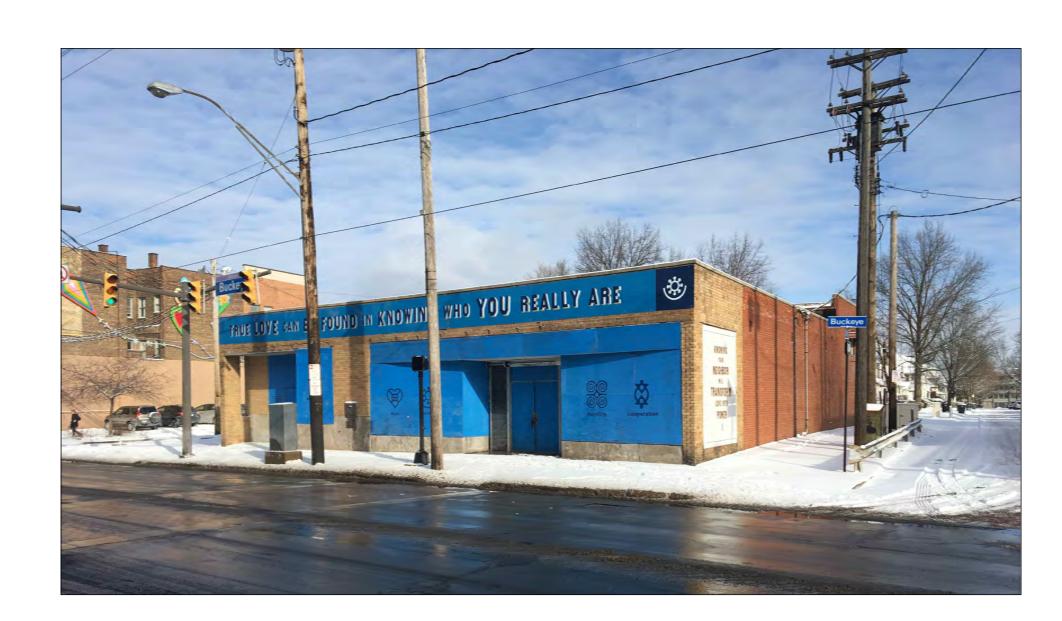






EAST VIEW ALONG E. 119th STREET

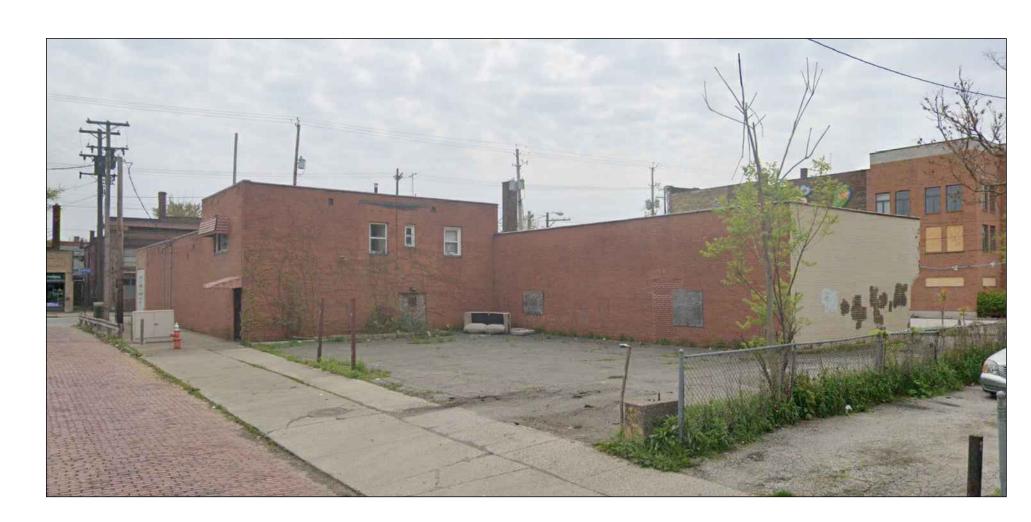

NORTHWEST VIEW



EAST VIEW

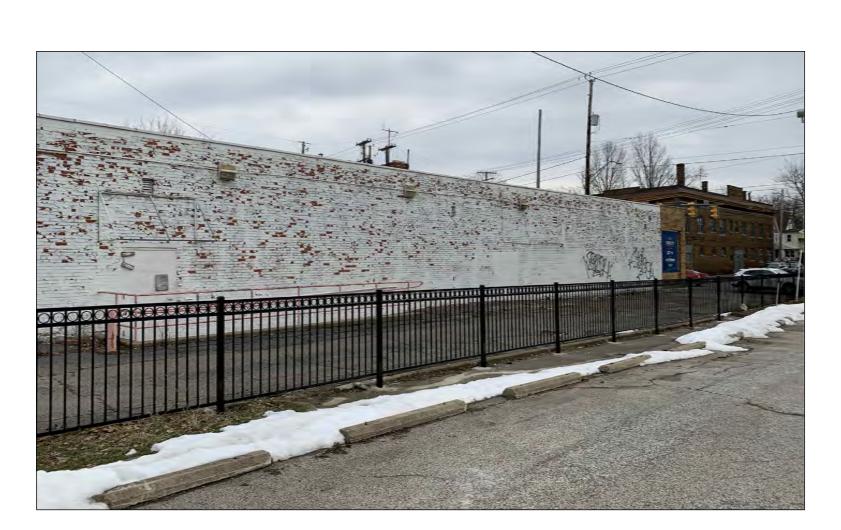


EAST VIEW



MARK DATE PURPOSE					
DATE					
MARK					
RPOSE	RMIT				
PU	12/22/21 PERMIT				
MARK DATE PURPOSE	12/22/2				
MARK					



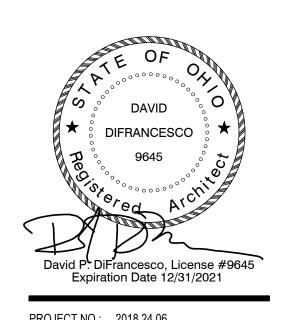

PROJECT NO.: 2018.24.06


EXISTING CONDITIONS
PHOTOS

DRAWING NUMBER: A-102




11823 BUCKEYE ROAD


BASEMENT LEVEL BROKEN 1ST FLOOR JOISTS

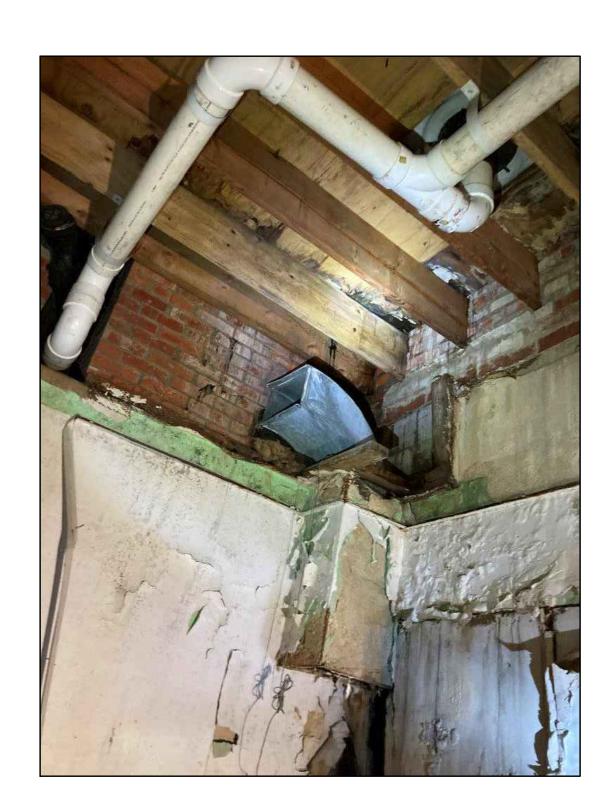

11823 BUCKEYE ROAD
FIRST FLOOR ROOF FRAMING MOLD AND WATER DAMAGE

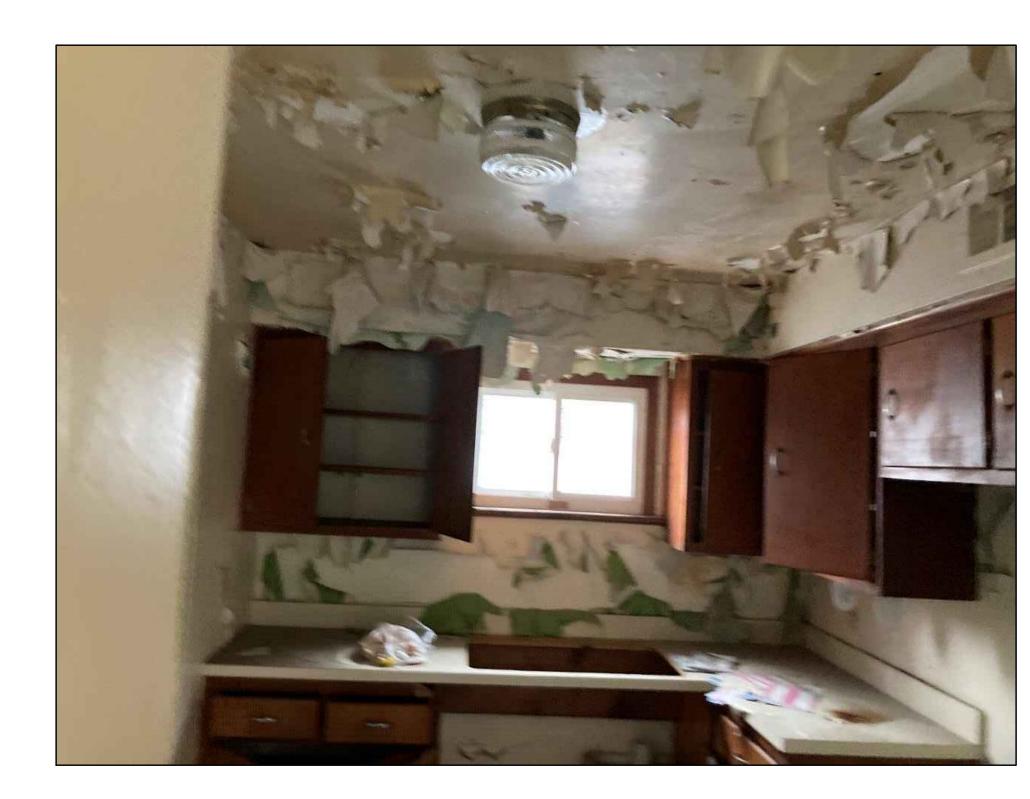

11823 BUCKEYE ROAD
2ND FLOOR APARTMENT

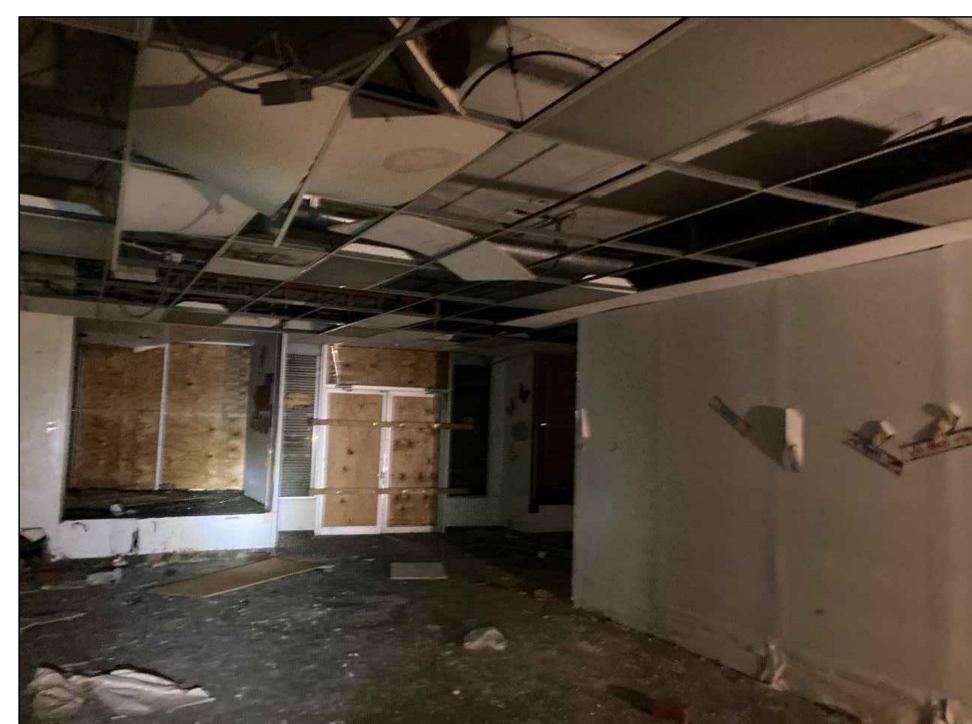

11819 BUCKEYE ROAD

1ST FLOOR

11819 BUCKEYE ROAD

1ST FLOOR CEILING AND ROOF FRAMING






PROJECT NO.: 2018.24.06

EXISTING CONDITIONS
PHOTOS

A-103


## PROVIDENCE HOUSE EAST CAMPUS COMMUNITY HUB

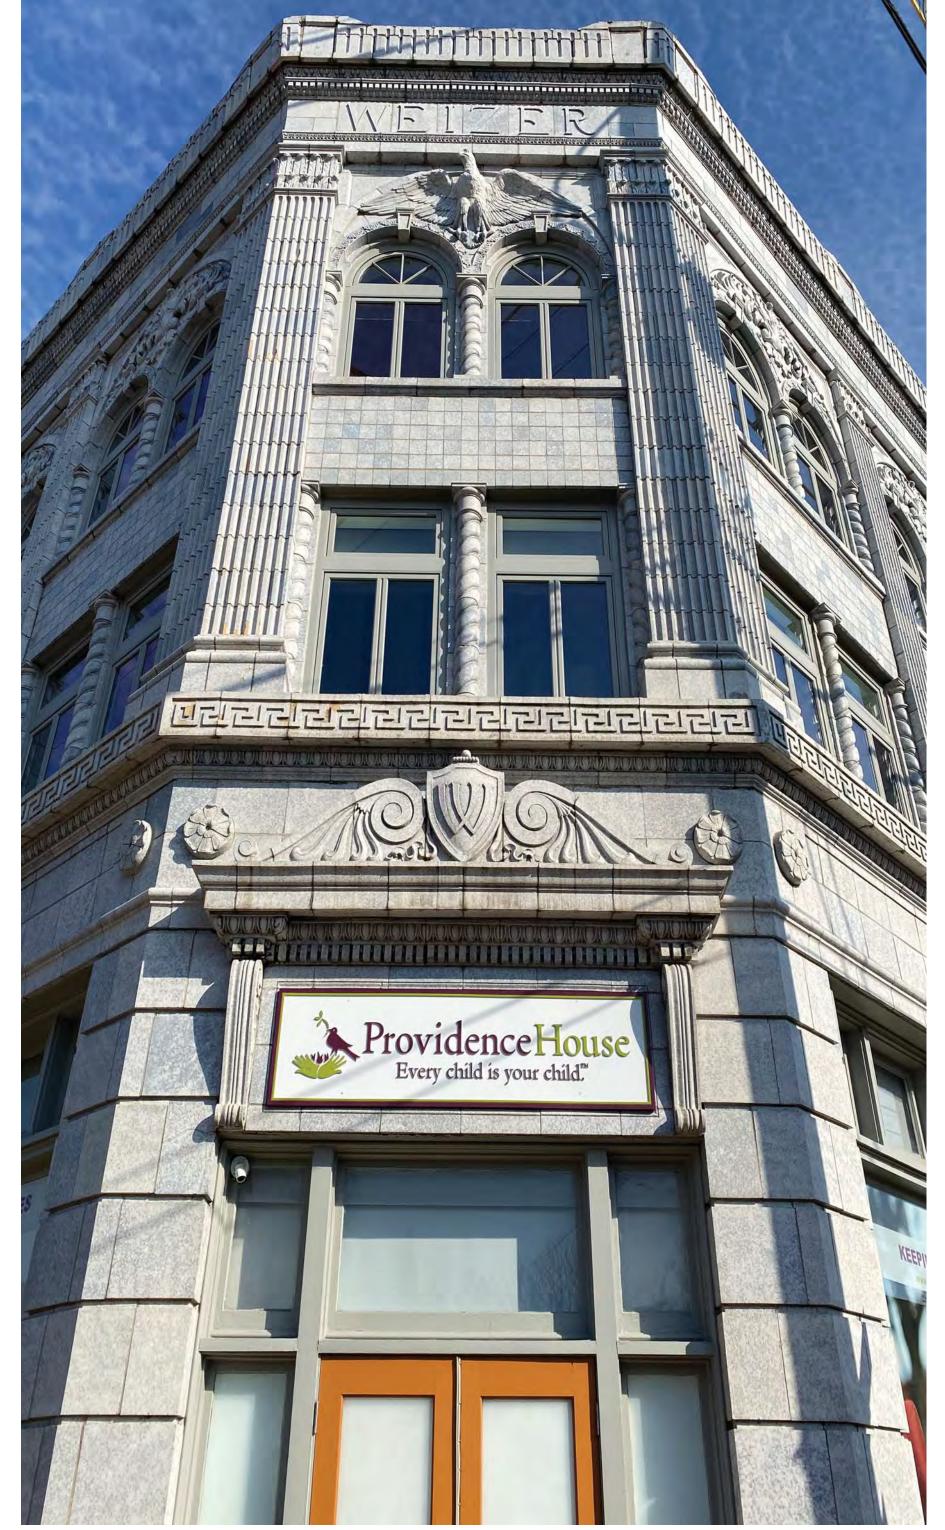

**ENTRY VIEW** 



**BUCKEYE RD. & E. 118th ST. VIEW - LOOKING NORTHEAST** 

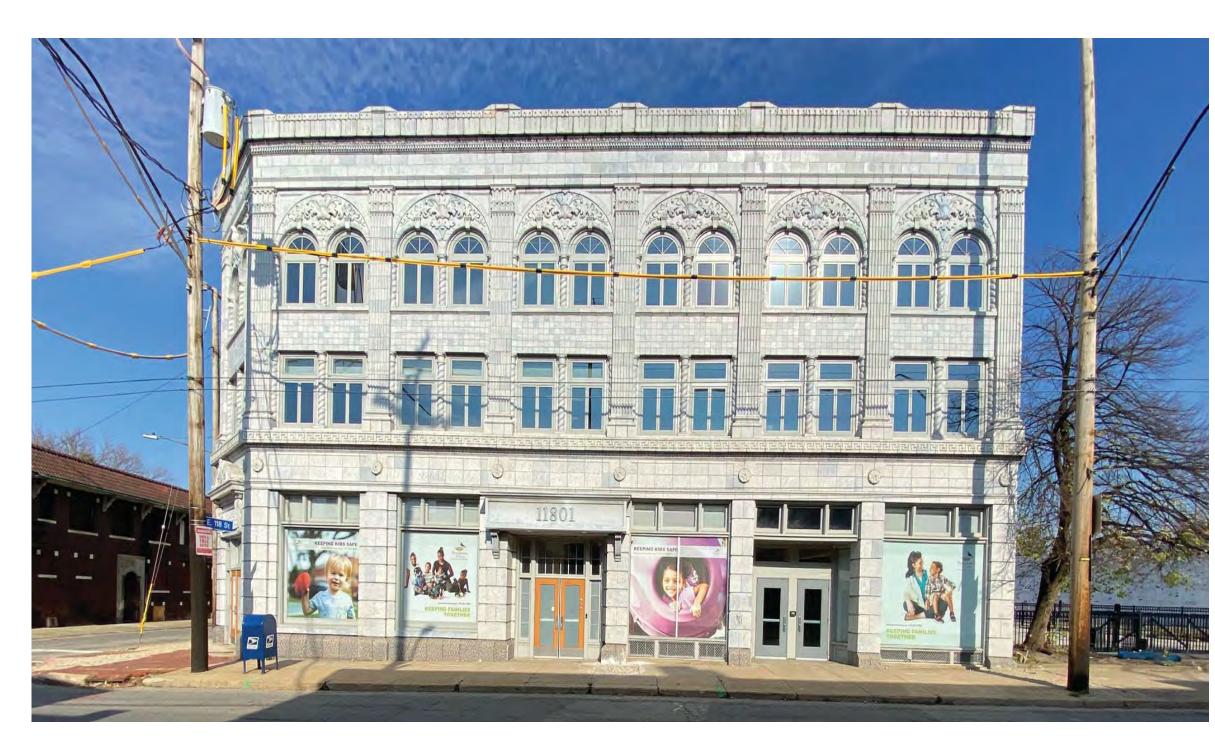

**BUCKEYE RD. VIEW - LOOKING NORTH** 



LARGE ACTIVITY ROOM - FORMER BANKING HALL



**COMMUNITY ROOM** 





## PROVIDENCE HOUSE EAST CAMPUS COMMUNITY HUB



**EAST 118TH ST VIEW - LOOKING SOUTHEAST** 




**OUTDOOR PLAY AREA** 



**EAST 118TH ST. VIEW - LOOKING NORTHEAST** 





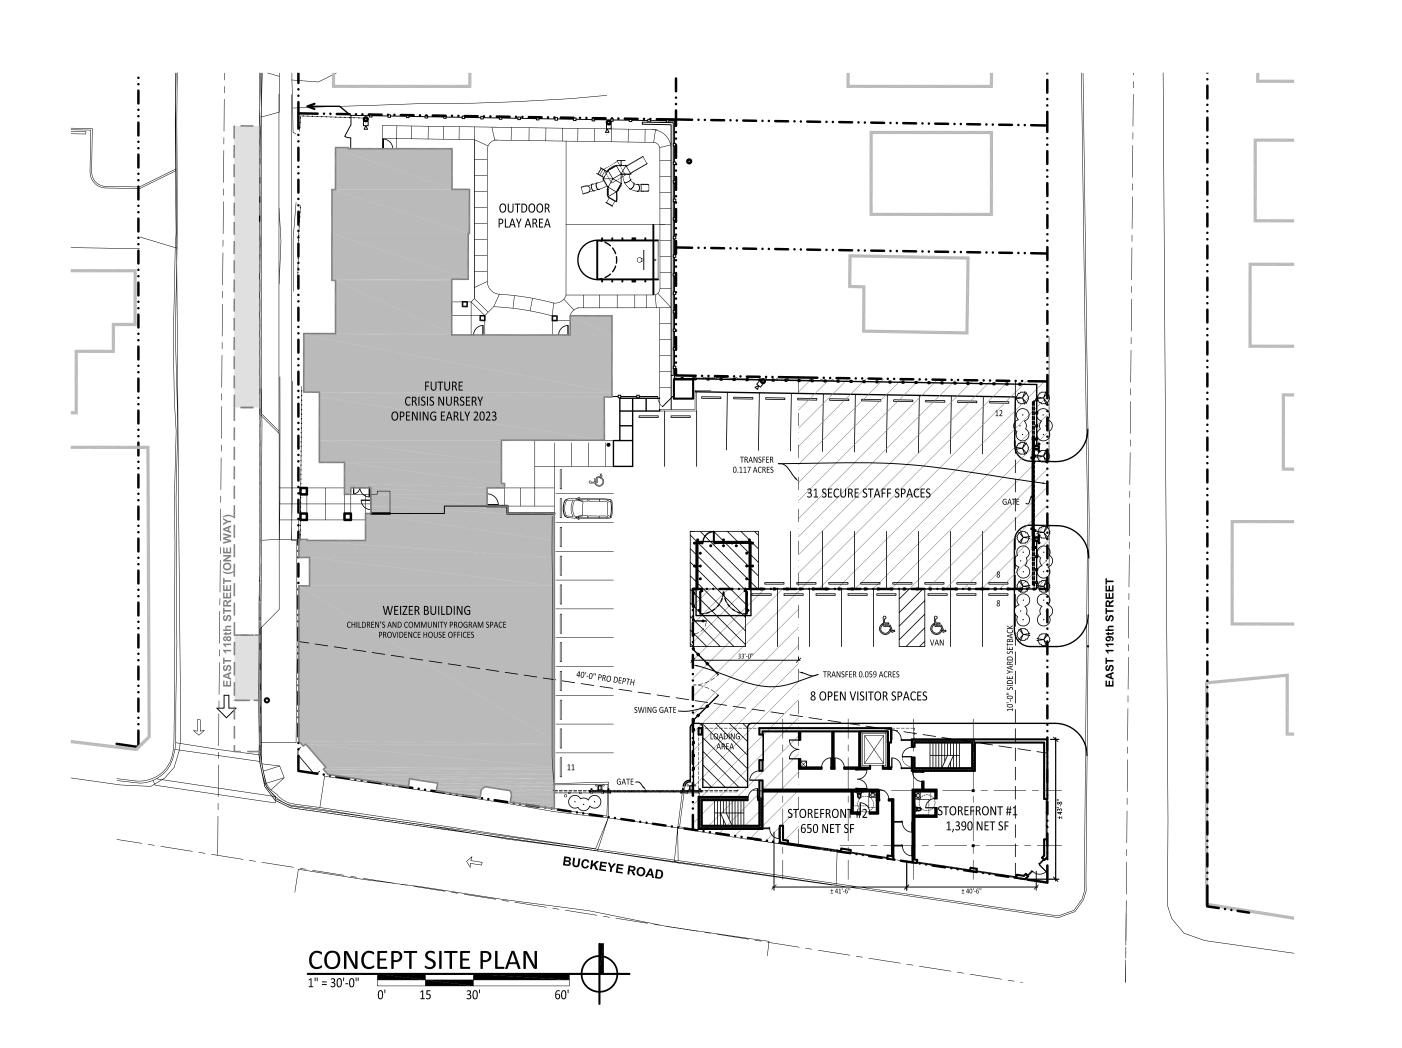

HC+S HIT! DIFRANCESC +SIEBOL

07/22/21 OWNER REVIEW
01/12/22 FOR SE REVIEW

providence house

EAST CAMPUS COMMUNITY HUB

The start of Buckeye & East 119th Street, Cleveland, Obio

PRELIMINARY NOT FOR CONSTRUCTION

PROJECT NO.: 2018.24.06

CONCEPT SITE PLAN
3-STORY
COMMUNITY HUB

AS-101.2






#### **AERIAL VIEW**

COMMUNITY HUB BUCKEYE ROAD & E. 119th STREET

#### **LEGEND**

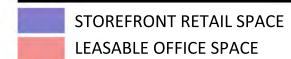







#### **STREET VIEW - EAST**

COMMUNITY HUB BUCKEYE ROAD & E. 119th STREET

#### **LEGEND**









#### STREET VIEW - WEST

COMMUNITY HUB BUCKEYE ROAD & E. 119th STREET

#### **LEGEND**





#### **Euclid Corridor Design Review Case**

January 21, 2022

**EC2022-001** – 9410 Hough Amenity Building New Construction:

Seeking Schematic Design Approval

**Project Address: 9310 Hough Avenue** 

Project Representative: Christina Tayman, RDL Architects

#### 9310 HOUGH AVE. CLUBHOUSE

PROPOSED AMENITY BUILDING FOR 9410 HOUGH AVE. 9310 HOUGH AVE.


SUBMISSION FOR EUCLID COORIDOR DESIGN REVIEW COMMITTEE / CLEVELAND PLANNING COMMISSION









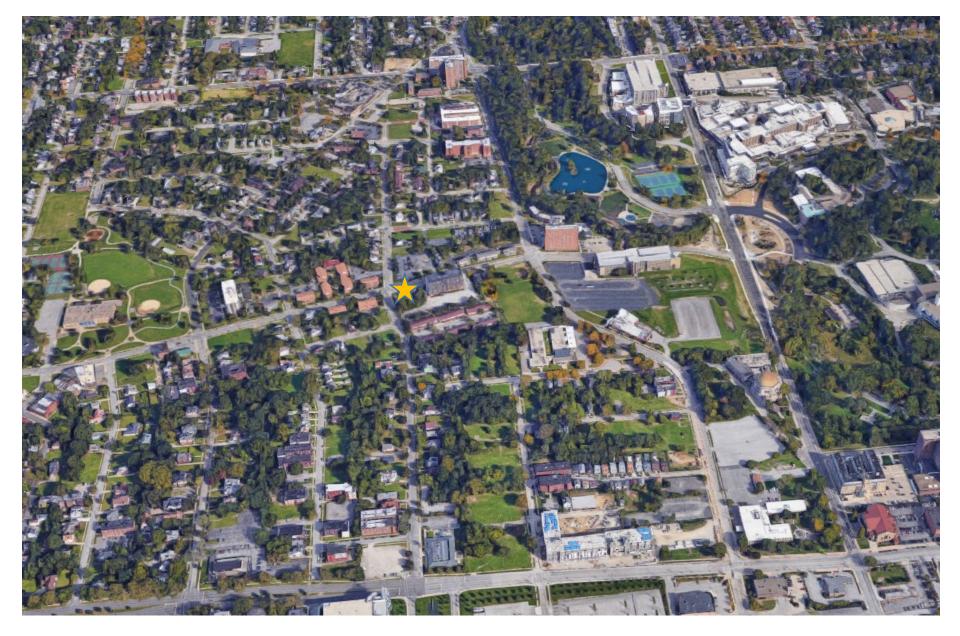


















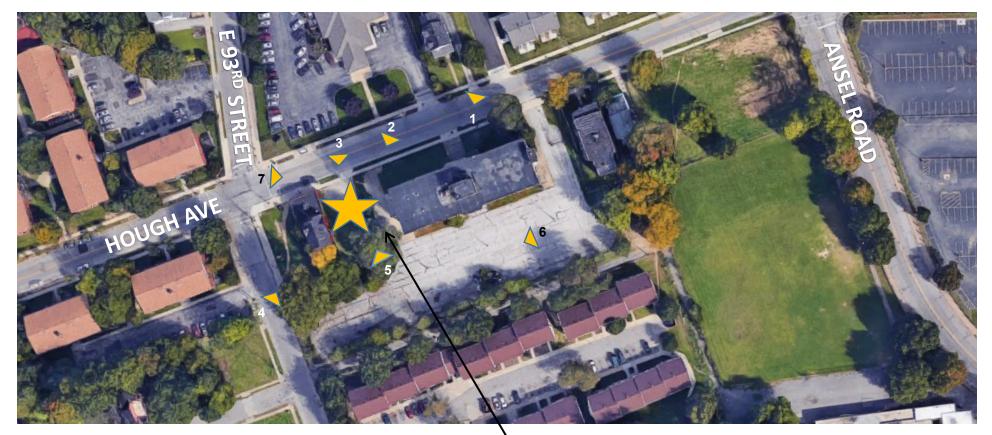








- SITE LOCATION









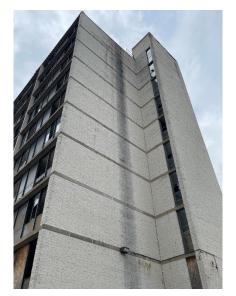












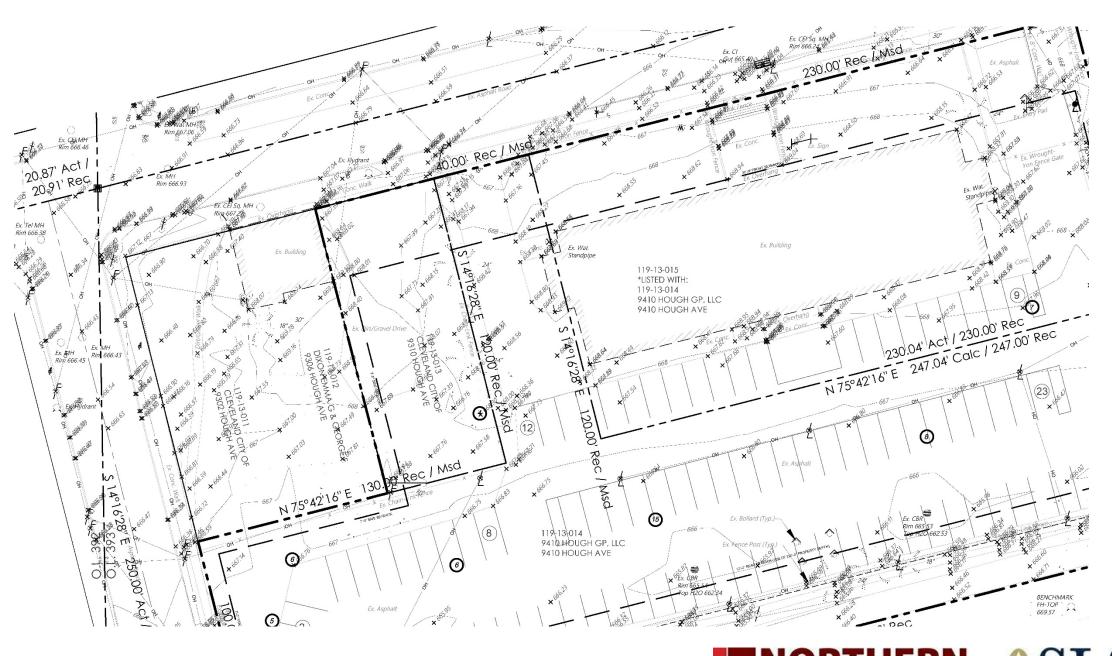











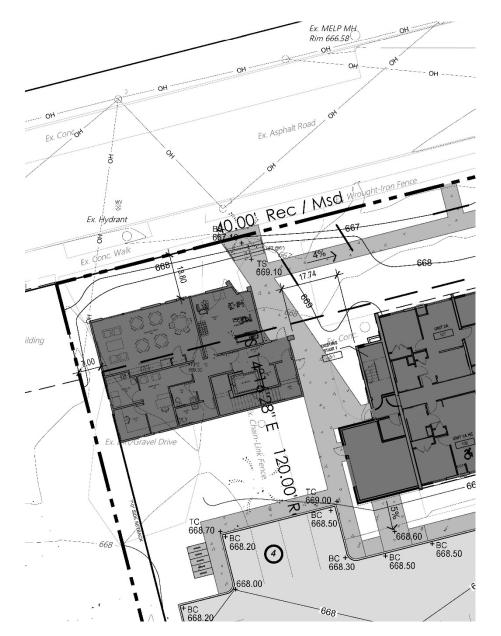






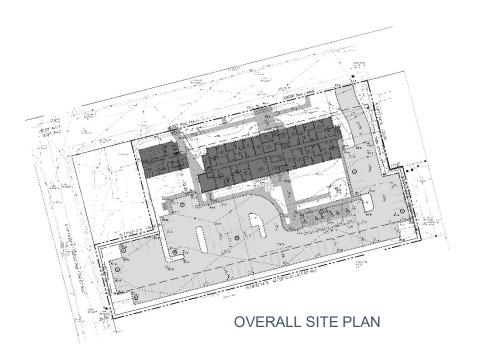








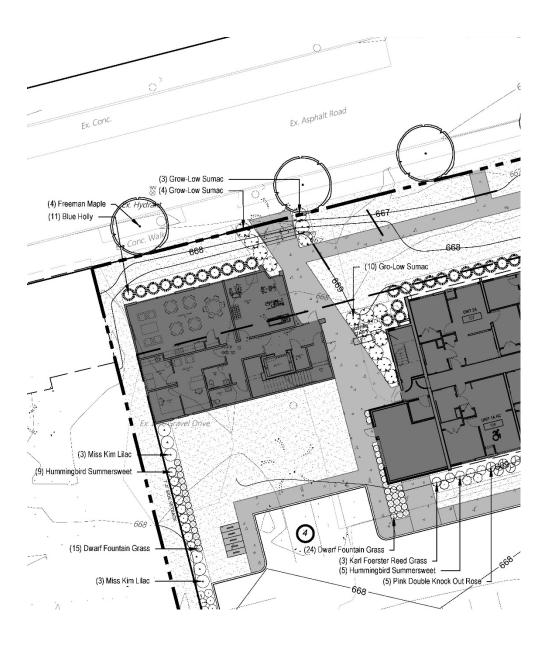

#### Plant list


Freeman Maple
Blue Holly
Grow-Low Sumac
Miss Kim Lilac
Hummingbird Summersweet
Dwarf Fountain Grass

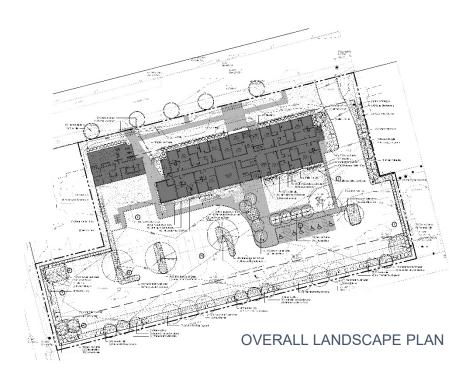







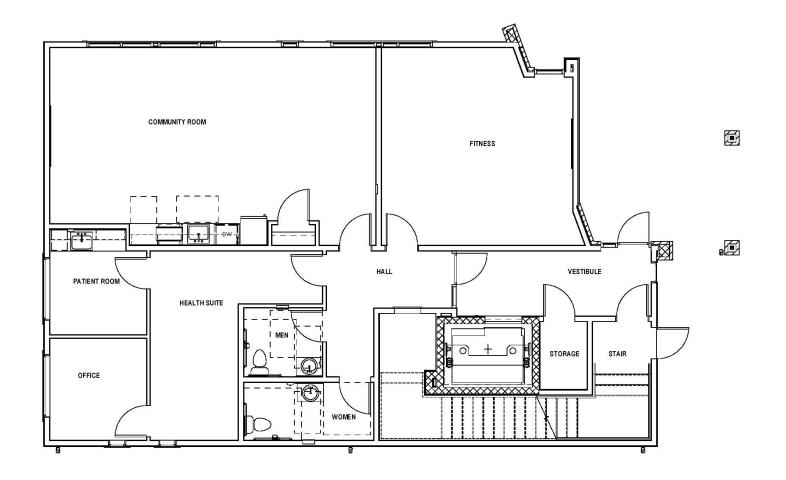










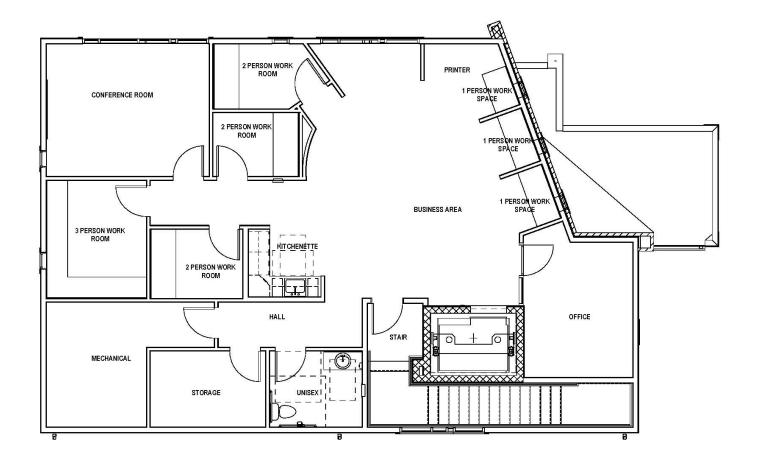











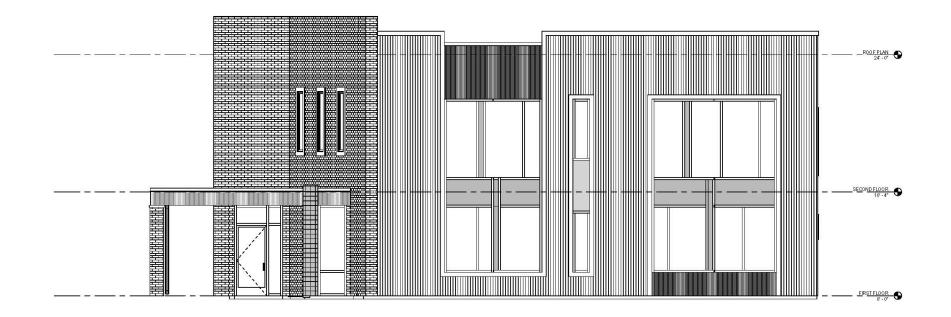








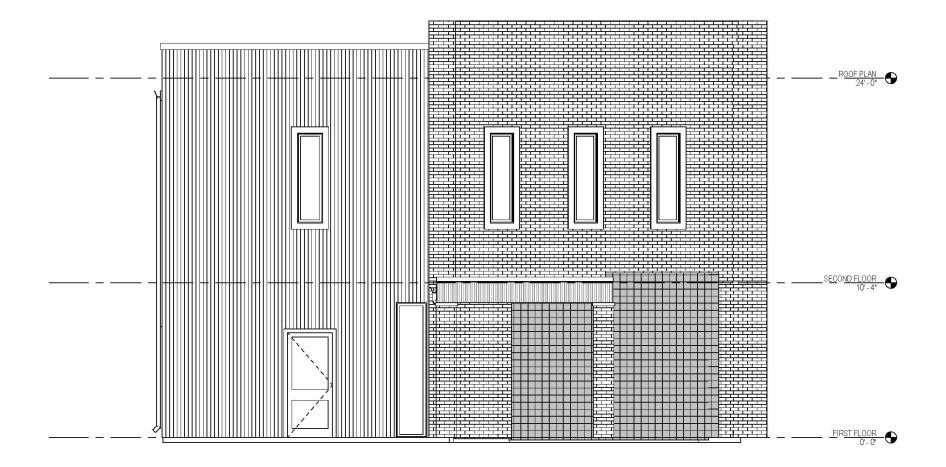








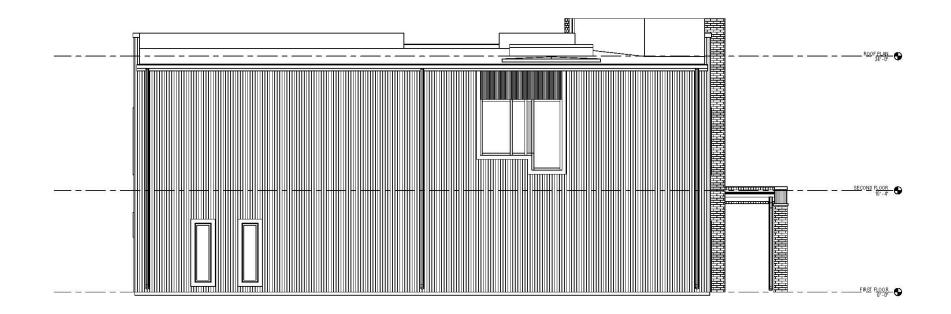








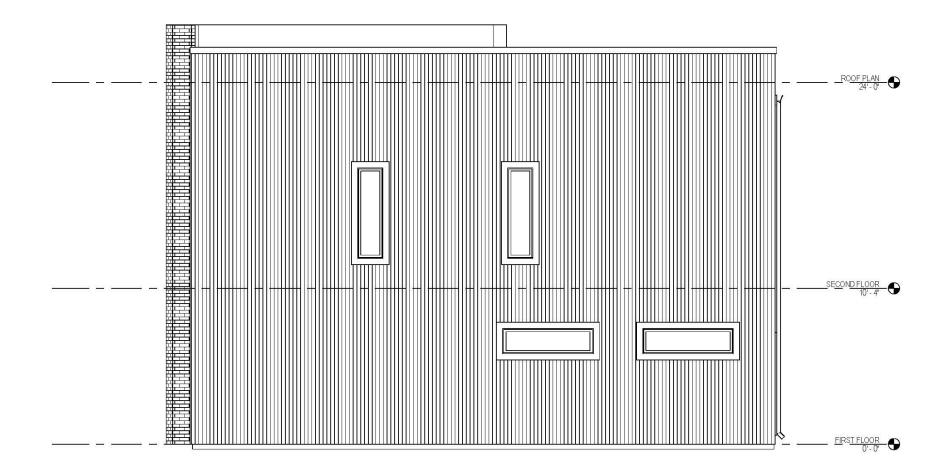








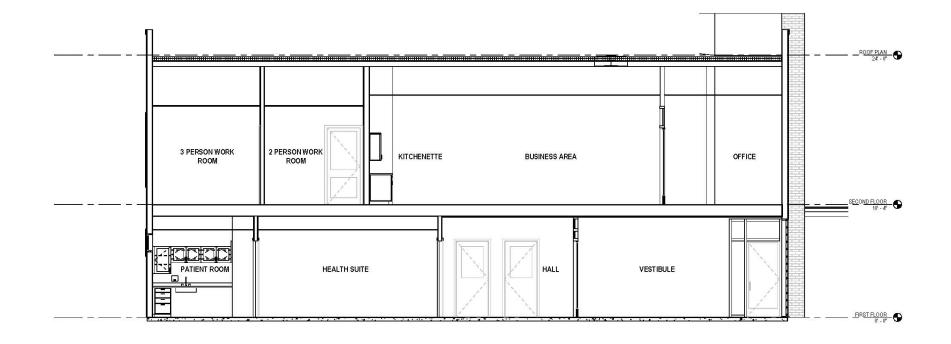







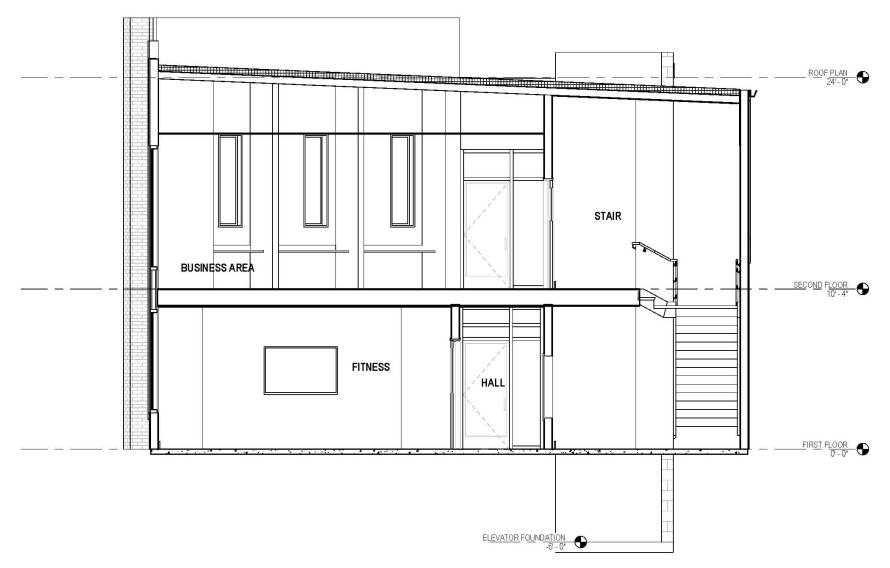
















# WOJAN WINDOW AND KAWNEER DOOR FRAMES

BRICK

Whitestone



METAL PANEL PROLIFE

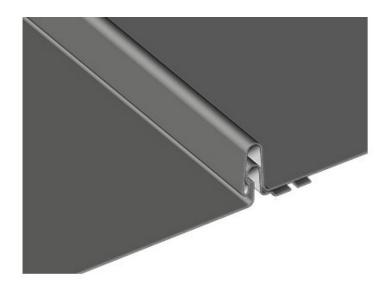

Dark Bronze

WOJAN WINDOW PANELS



METAL PANELS COLORS







Sandstone\*

Slate Grey\*

Concord Cream







#### **Euclid Corridor Design Review Case**

January 21, 2022

**EC2022-002** – East 82<sup>nd</sup> Street Apartments New Construction:

Seeking Schematic Design Approval

**Project Address: 1830 East 82<sup>nd</sup> Street** 

Project Representative: Brandon Kline, Geis Construction





SITE MAP













SITE CONTEXT

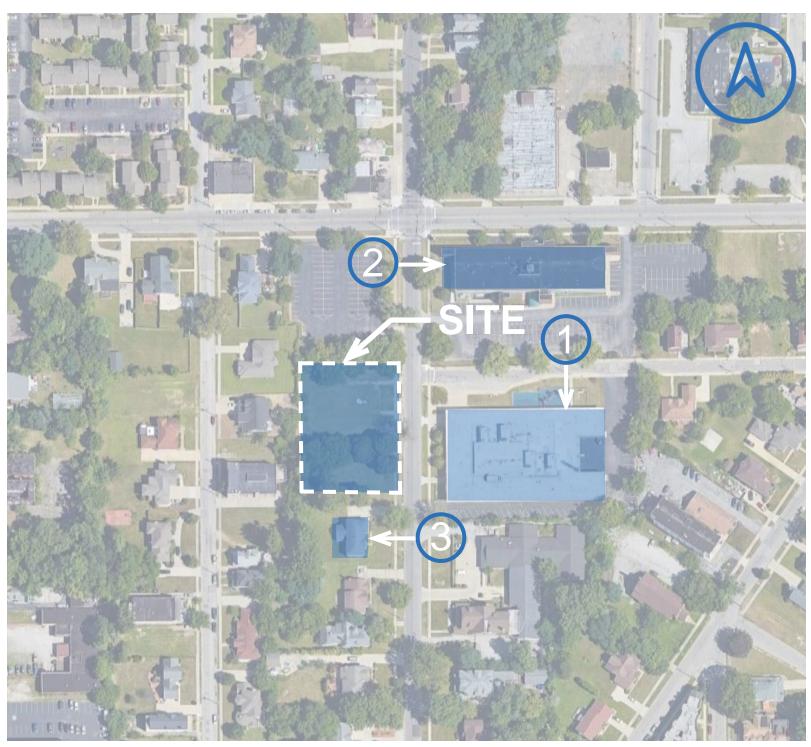



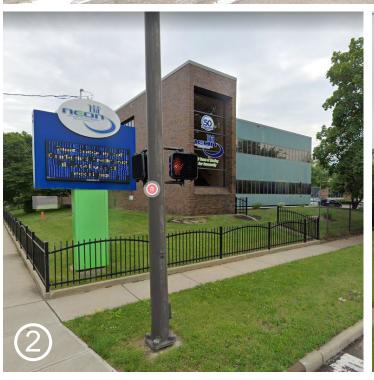






## PROJECT SUMMARY GROUND FLOOR THROUGH 4TH FLOOR: UNIT TYPE: BLDG A: 39,584 GSF 12 UNITS 1 BEDROOM 23 UNITS 2 BEDROOM 07 UNITS TOTAL UNITS 42 UNITS ZONING: MF-E2 LAND DENSITY 41,3564\*1.5 = 62,031SF USABLE AREA ALLOWED 39,584 SF USABLE AREA PROVIDED

SITE AREA: +/- 0.949 ACRES +/- 41,354 SF LOT AREA

BUILDING HEIGHT: 60' ALLOWED - 48' PROVIDED PARKING REQUIRED: 42 UNITS REQUIRED - 42 PROVIDED

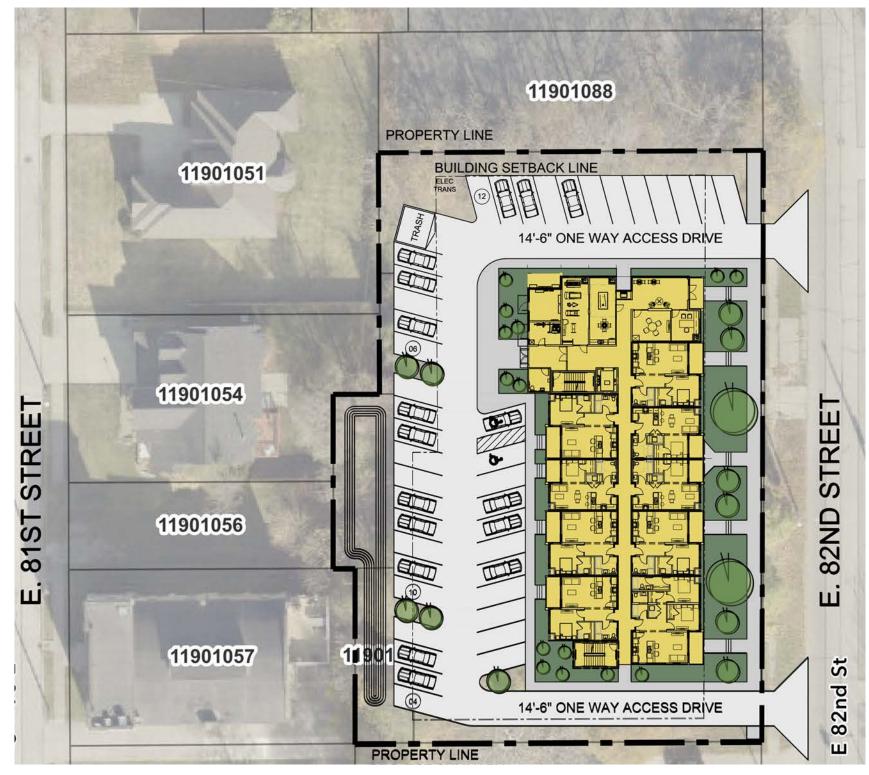







A-1 STUDIO - 576 RSF



B-1 1 BEDROOM - 718 RSF

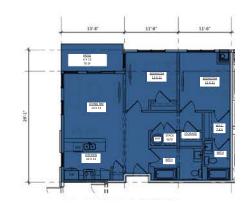

C-2 2 BEDROOM - 1002 RSF

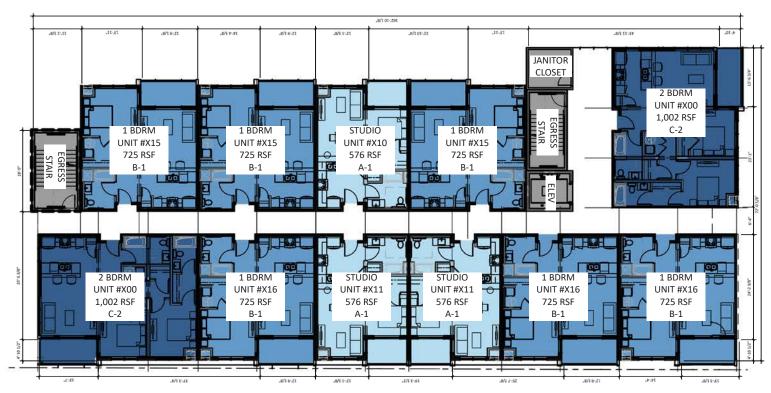

2ND - 4TH FLOOR PLANS





FLOOR PLANS



COMPANIES





RENDERING - VIEW LOOKING NORTH

EAST 82ND STREET, CLEVELAND OHIO






**PLYGEM** SLIDING DOOR "BLACK"



PICKET RAILING "BLACK"



PAC CLAD FLUSH PANEL "DARK OAK"

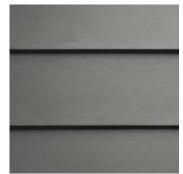

JAMES HARDIE LAP SIDING "GRAY SLATE"



JAMES HARDIE **BOARD & BATTEN EMERALD SERIES** "ARCTIC WHITE"



SCHORY, "OYSTER"



PAC CLAD **FASCIA** "BLACK **ALUMINUM**"



WINDOW SYSTEM "BLACK"

**EXTERIOR FINISH BOARD** 

EAST 82ND STREET, CLEVELAND OHIO








RENDERING - VIEW LOOKING SOUTH

EAST 82ND STREET, CLEVELAND OHIO

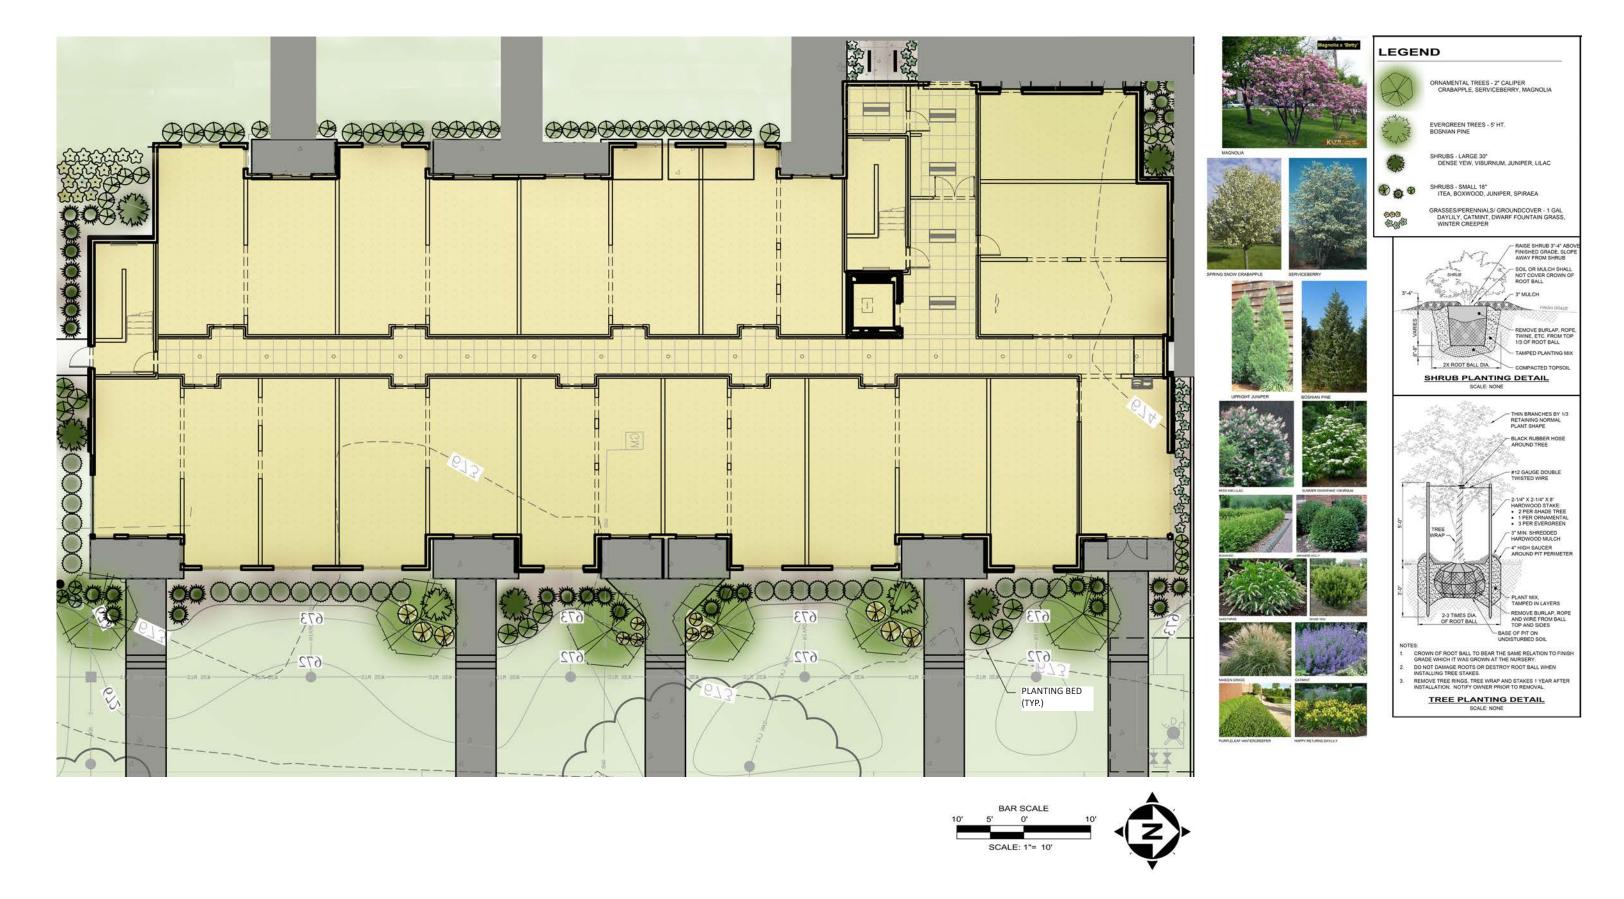



LANDSCAPE PLAN

# **Euclid Corridor Design Review Case**


January 21, 2022

**EC2022-003** – East 90<sup>th</sup> Street Apartments New Construction:

Seeking Schematic Design Approval


**Project Address: 1839 East 90th Street** 

Project Representative: Brandon Kline, Geis Construction

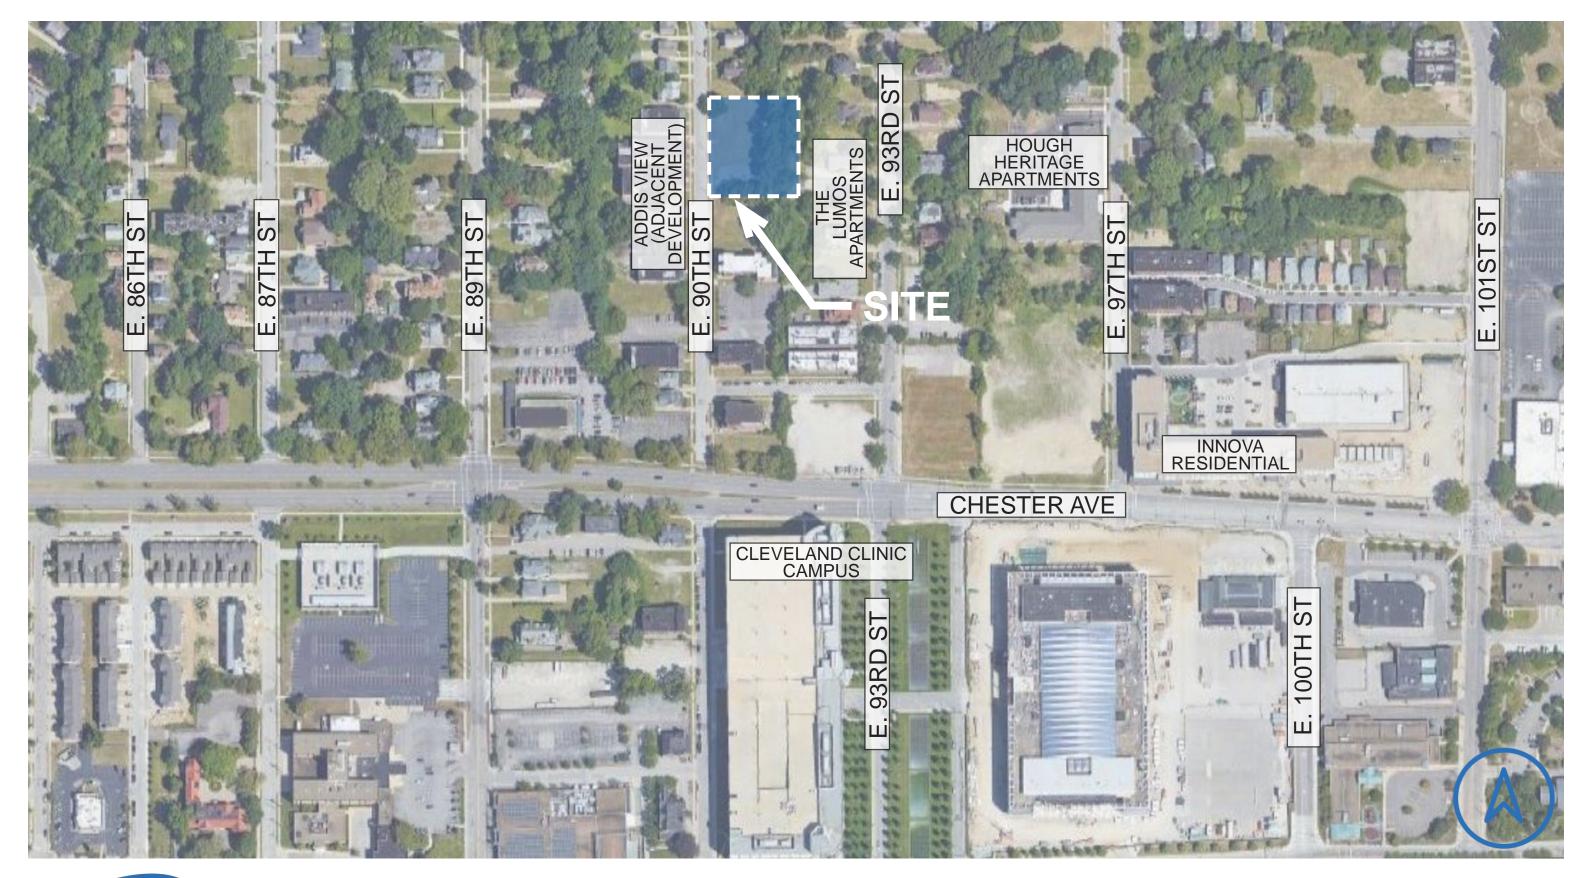



SITE MAP

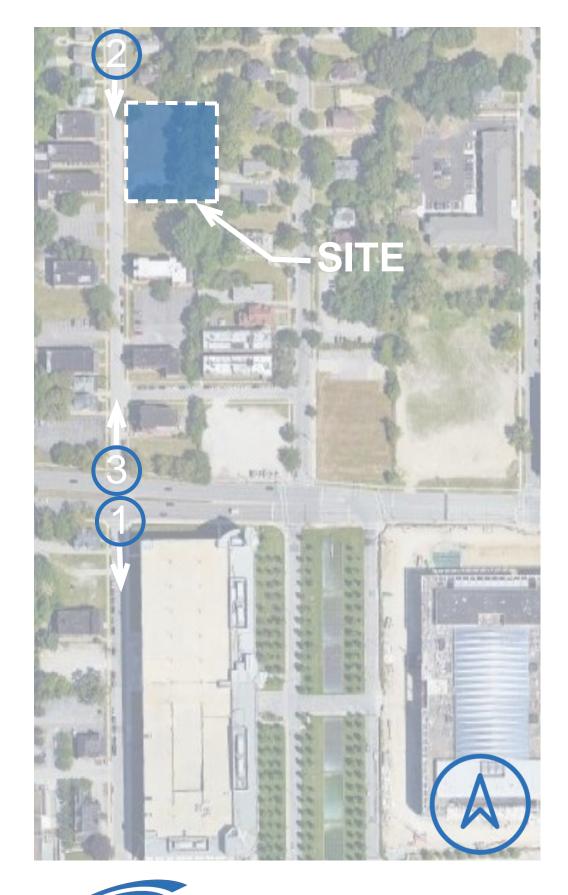

GEIS














SITE CONTEXT









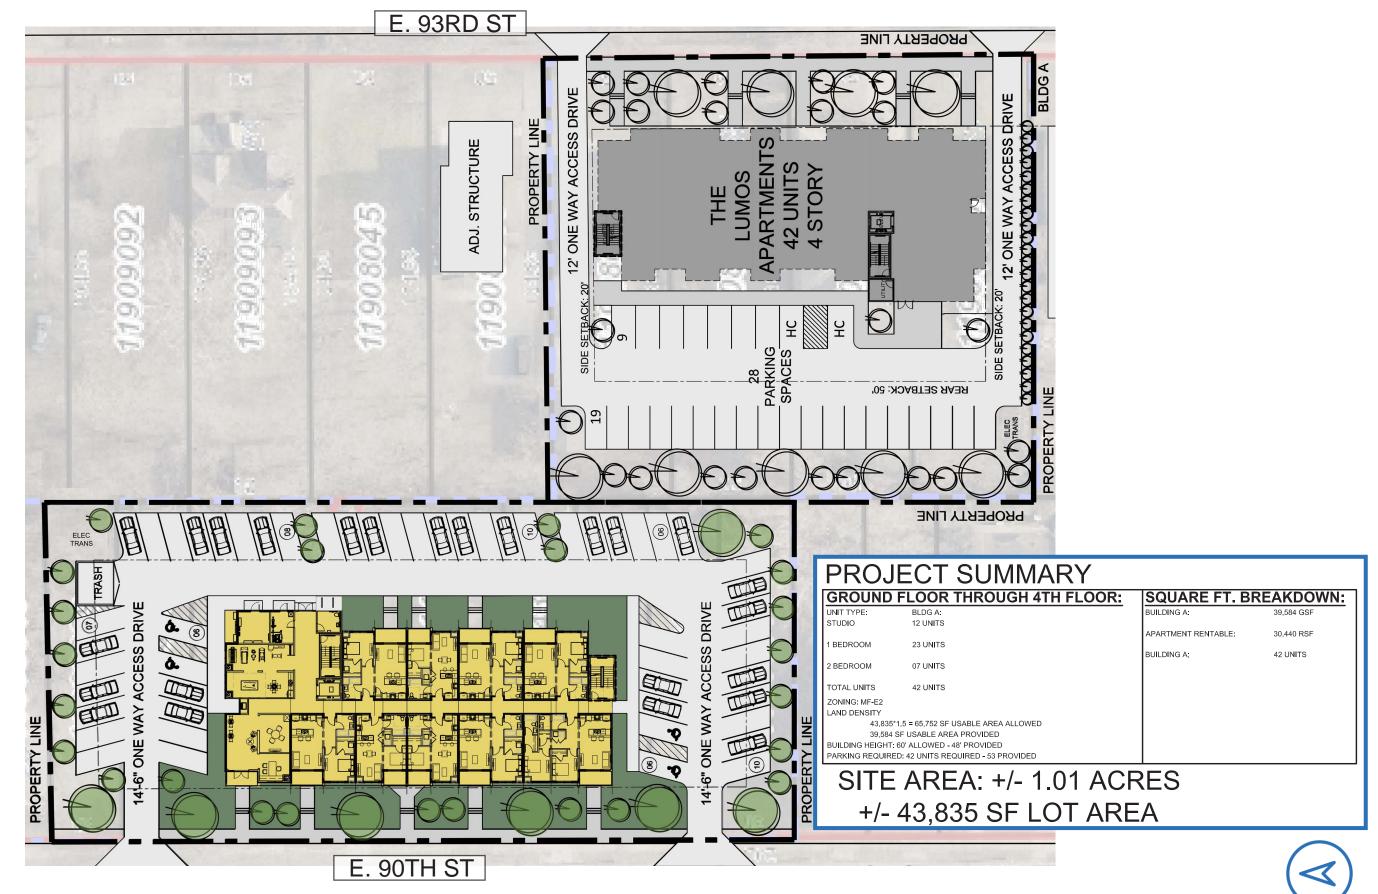






A-1 STUDIO - 576 RSF




B-1 1 BEDROOM - 718 RSF

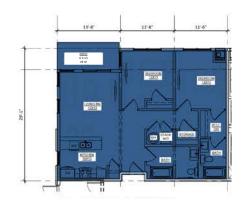

C-2 2 BEDROOM - 1002 RSF



2ND - 4TH FLOOR PLANS

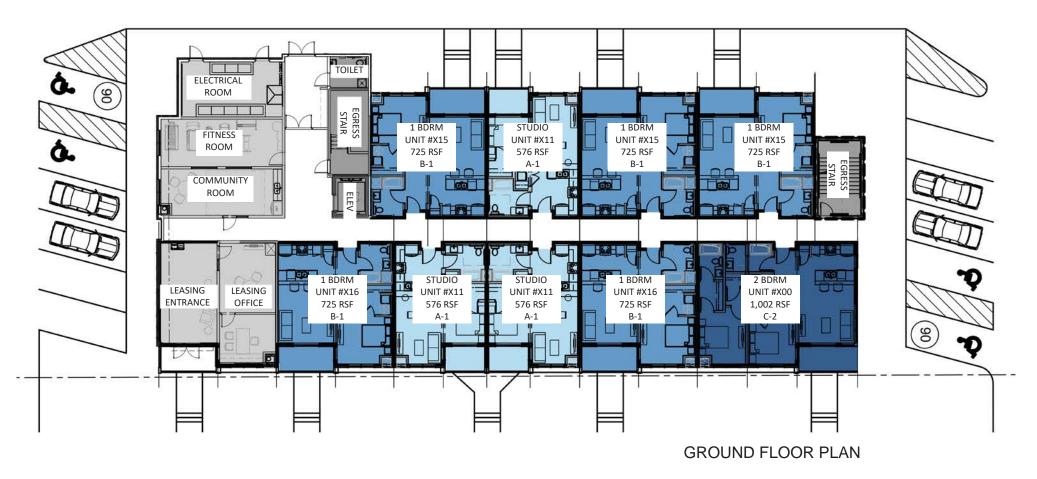







COMPANIES





RENDERING - VIEW LOOKING SOUTH

EAST 90TH STREET, CLEVELAND OHIO





RENDERING - VIEW LOOKING NORTH

EAST 90TH STREET, CLEVELAND OHIO





**PLYGEM** SLIDING DOOR "BLACK"



PICKET RAILING "BLACK"




PAC CLAD FLUSH PANEL "COPPER"



JAMES HARDIE LAP SIDING "BLACK"




JAMES HARDIE "BLACK"

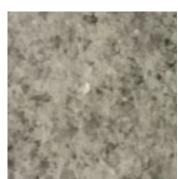

SCHORY, **BOARD & BATTEN EMERALD SERIES** "OYSTER"



PAC CLAD **FASCIA** "BLACK **ALUMINUM**"

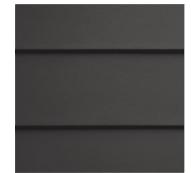

JAMES HARDIE LAP SIDING "IRON GRAY"




WINDOW SYSTEM "BLACK"



EAST 90TH STREET, CLEVELAND OHIO



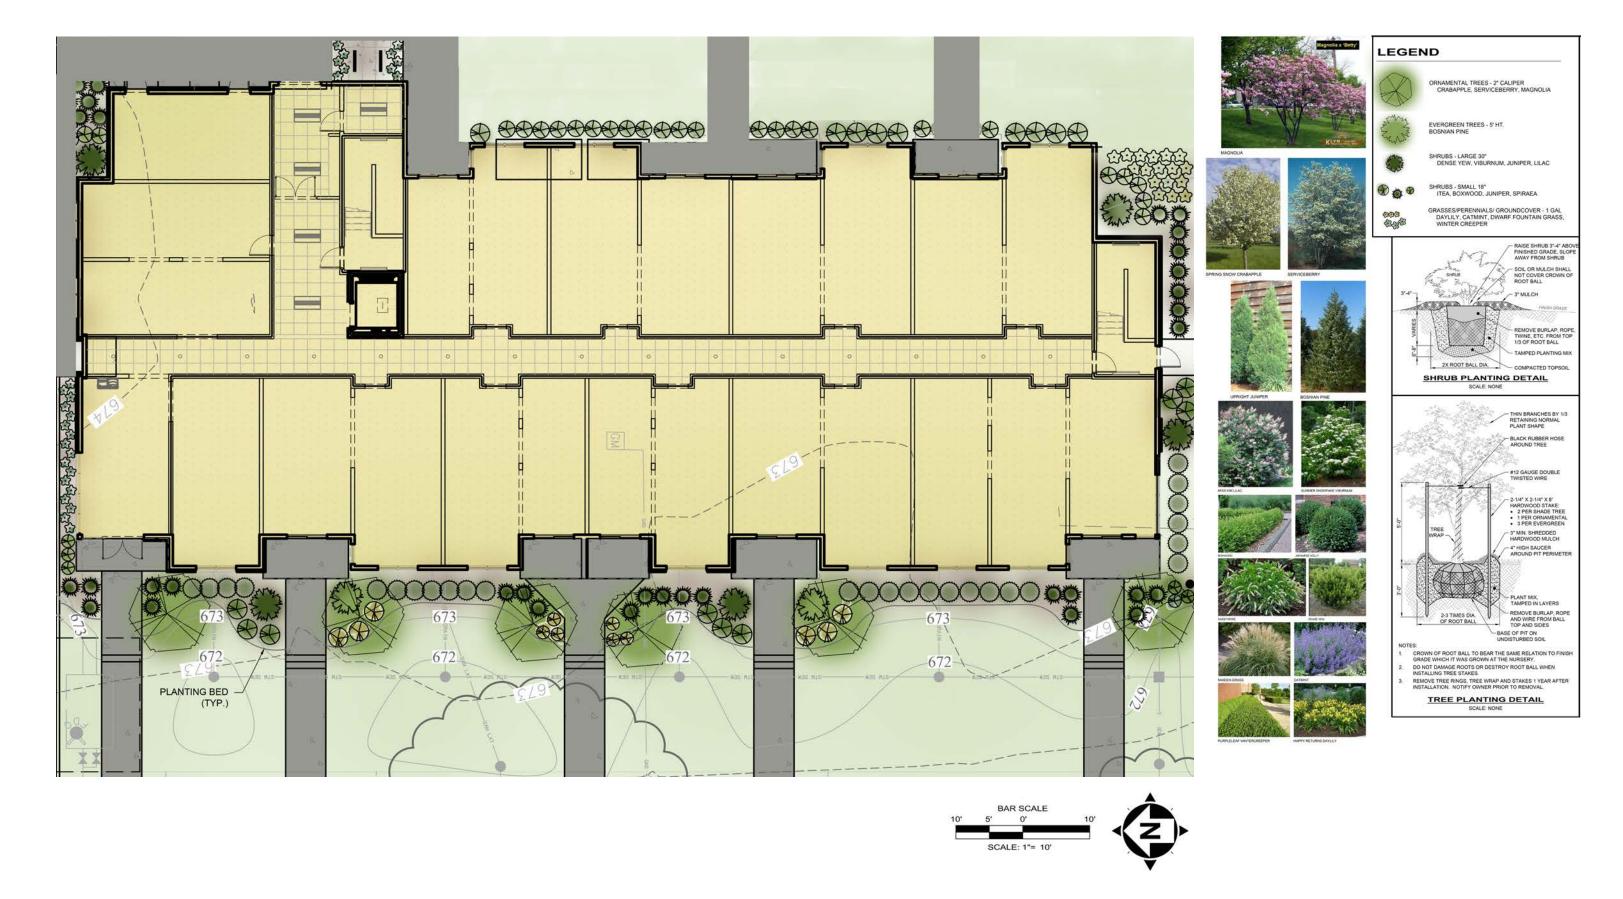



LANDSCAPE PLAN

# **Euclid Corridor Design Review Case**

CLEVELA ISO

January 21, 2022


**EC2022-004** – Apex Fence Screening: Seeking Final Approval


**Project Address: 1750 East 55th Street** 

Project Representatives: Bill Holsman, Apex Pinnacle Services

Michael Holsman, Apex Pinnacle Services


Connie Naskoviak, Apex Pinnacle Services

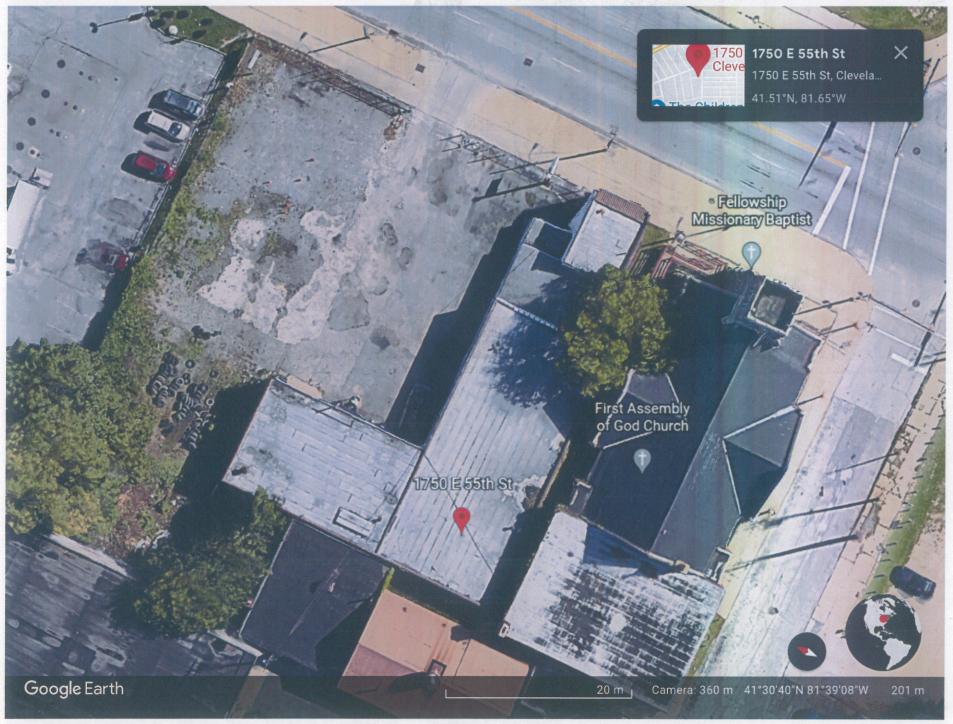

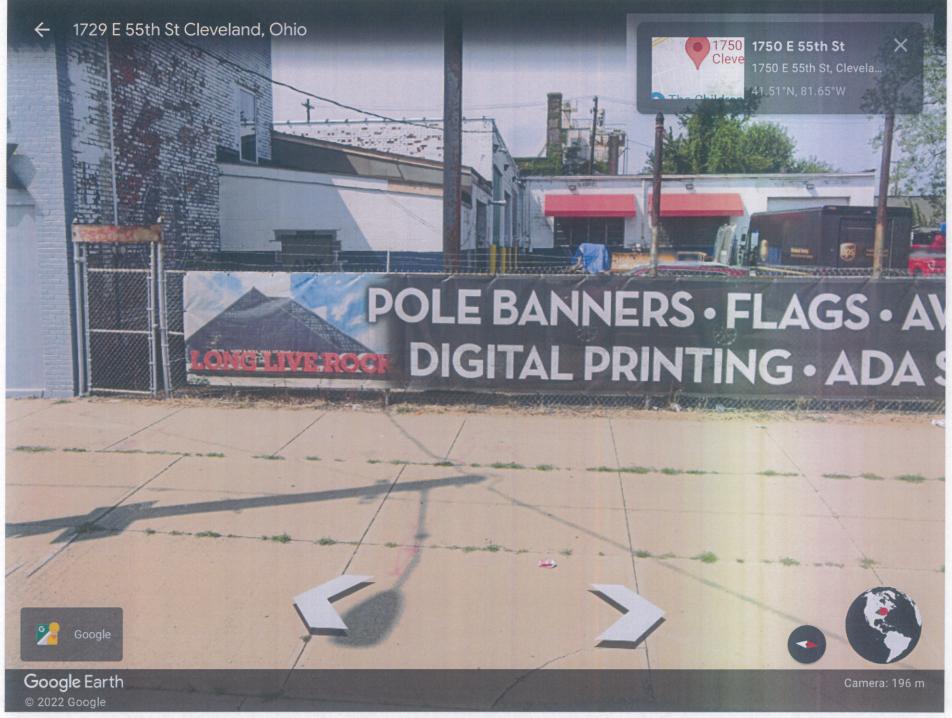





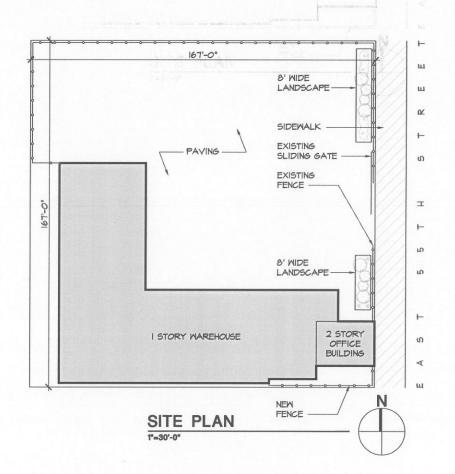

FINAL ELECTRICAL
CONNECTION
BY CUSTOMER
APPROVAL/DATE

ACCEPTANCE

☐ 120 VOLT ☐ 277 VOLT

2021-131 Page 1

> CLIENT APEX ADDRESS 1750 E.55th St Cleveland OH 44103

REVISION/DATE

Acct. Rep. HC

Designer DK
Date 12-02-2021

Separate

This drawing is the exclusive property of APEX Pinnacle Services, LLC and all rights to its use for reproduction are reserved by APEX Pinnacle Services, LLC.



WORK



Scale: 1" = 30'

D			D

	MATERIAL LIST						W
-							U
	-						
1					<u> </u>		

APX4200 - 092020



#### DRAWING NOT TO SCALE

DISTRIBUTION OF PRINTS	MATERIAL LIST				
ASSEMBLY   TRIM CAP		ORDER			

APEX LOCATION SIGNS

191087 Page 2 of 4

CLIENT
Apex Pinnacle Services

Address E 55th Street, Cleveland, OH

Acct. Rep. BILL HOLSMAN

Designer PS
Date 02-26-20

Revision/Date

120 VOLT 277 VOLT

SAGNO TO BE MANUFACTURED TO ULL SPECIFICATIONS AND WILL BE ART THE ULL LARRELISE INSTALL IN ACCORDANCE WITH HARTONAL ELECTRIC CODES.

FINAL ELECTRICAL CONNECTION BY CUSTOMER

ACCEPTANCE

AGGET TATIO


CTN9

This drawing is the exclusive property of APEX Pinnacle Services, LLC and all rights to its use for reproduction are reserved by APEX Pinnacle Services, LLC.




APEX4200

# apx survey 2-26-20

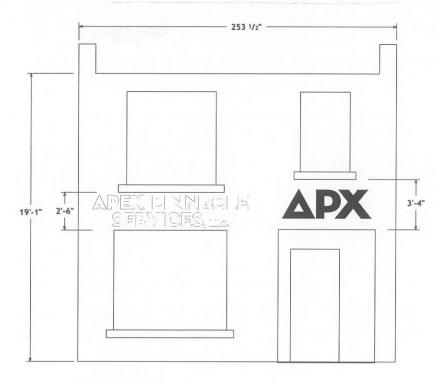

APEX FRONT ELEVATION SCALE: 1/4"=1'-0"

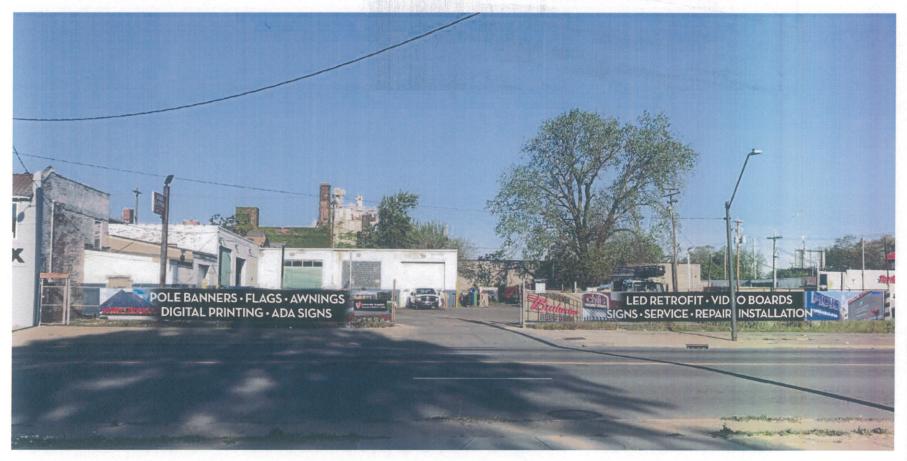

2021 - 050 Page 1 of 2

CLIENT Apex Pinnacle Services, LLC ADDRESS

1750 E. 55th Street Cleveland, OH 44103

Acct. Rep. Bill Holsman

Designer SM

Date 06-02-2021

☐ 120 VOLT ☐ 277 VOLT

FINAL ELECTRICAL CONNECTION BY CUSTOMER

ACCEPTANCE



DISTRIBUTION OF PRINTS								
		ART		ASSEMBLY	0			
				AWNING				
	-		pane.		****		1000	

MATERIAL LIST						
	***************************************		URDER			



LED RETROFIT • VIDEO BOARDS SIGNS · SERVICE · REPAIR · INSTALLATION

2021 - 050 Page 1 of 2

Apex Pinnacle Services, LLC

1750 E. 55th Street Cleveland, OH 44103

Acct. Rep. Bill Holsman

Designer SM

Date 06-02-2021

ACCEPTANCE

☐ 120 VOLT ☐ 277 VOLT

FINALELECTRICAL CONNECTION

Scale: 3/16" = 1'



APX4200 - 092020

# **Downtown | Flats Design Review Case**

January 21, 2022



**DF2022-001** – AECOM Winking Lizard Addition:

Seeking Final Approval

**Project Address: 1300 East 9th Street** 

Project Representative: Jim Callum, Winking Lizard






NEW TENANT SPACE FOR:
WINKING LIZARD, JUNG.
AECOM BUILDING 1300 EAST 9TH ST
CLEVELAND, OHIO







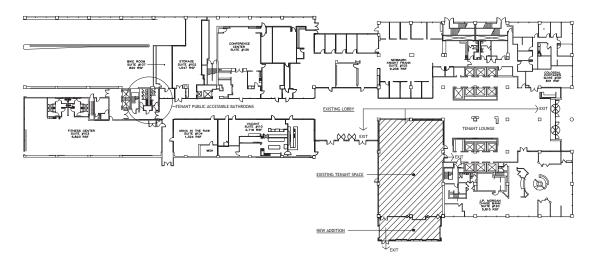

AECOM BUILDING NEW WINKING LIZARD LOCATION



## CODE DATA

APPLICABLE CODE:
OHIO BUILDING CODE 2017 W/ UPDATES
OHIO PLUMBING CODE 2017 W/ UPDATES
OHIO MECHANICAL CODE 2017 W/ UPDATES
OHIO MECHANICAL CODE 2017 W/ UPDATES
NATIONAL ELECTRIC CODE (NEC) CURRENT EDITION
ACCESSIBILITY GUIDELINES: ICC/ANSI A 117.1

TOTAL AREA: 6,050 S.F.

DINING (ASSEMBLY) AREA: 2898 S.F.

KITCHEN AREA: 1642 S.F. BATHROOMS, BEHIND BAR: 1510 S.F. TOTAL FIRST FLOOR AREA: 6050 S.F. CHAPTER 3 USE AND OCCUPANCY CLASSIFICATION SECTION ASSEMBLY GROUP A-2

CHAPTER 5 GENERAL BUILDING HEIGHTS AND AREAS 508.3.2 NONSEPARATED OCCUPANCIES

CHAPTER 6 TYPES OF CONSTRUCTION
SECTION 602 CONSTRUCTION CLASSIFICATION
602.3 [TYPE 18 SPRINKLERED.] BUILDING SHELL SPACE IS EXISTING
OTHERS.

CHAPTER 7 FIRE-RESISTANCE-RATED CONSTRUCTION
EXISTING FIRST FLOOR/CEILING. MEZZANINE FLOOR HAS A 2 HOUR CHAPTER 8 INTERIOR FINISHES
SECTION 803 WALL AND CEILING FINISHES

CLASS A: FLAME SPREAD 0-25; SMOKE-DEVELOPED 0-450 CLASS B: FLAME SPREAD 26-75; SMOKE-DEVELOPED 0-450 CLASS C: FLAME SPREAD 76-200; SMOKE-DEVELOPED 0-450 TABLE 803.5 INTERIOR WALL AND CEILING FINISH REQUIREMENTS BY OCCUPANCY

CHAPTER 9 FIRE PROTECTIVE SYSTEMS
BUILDING HAS AUTOMATIC SPRINKLER SYSTEM.

SECTION 906 PORTABLE FIRE EXTINGUISHERS. PORTABLE FIRE EXTINGUISHERS SHALL BE PROVIDED THROUGHOUT SPACE. TYPE, SIZE, QUANTITY, LOCATION AND MOUNTING HEIGHT AS DETERMINED BY AUTHORITIES HAVING JURISDICTION.

CHAPTER 10 MEANS OF EGRESS
SECTION 1004 OCCUPANT LOAD.

SECTION 1004 OCCUPANT LOAD.

OCCUPANT LOAD AT ASSEMBLY (TABLES AND CHAIRS)
2898 / 15 = 193 OCCUPANTS
OCCUPANT LOAD AT KITCHEN
1642/ 300 = 6 OCCUPANTS
BUSINESS AREAS 1510 SF/200=8 OCCUPANTS
TOTAL OCCUPANTS

207 X 0.2 = 42 INCHES REQUIRED 216 INCHES PROVIDED

216 INCHES PROVIDED

SECTION 1015 TOST SIGNS

SHALLE BE MARKED BY AN APPROVED EXITS SON BEADLY VISIBLE

FROM ANY DIRECTION OF EGRESS TRAVEL. ACCESS TO EXITS

SHALL BE MARKED BY RADIV YORSILE ACCESS TO EXITS

SHALLE BE MARKED BY RADIV YORSILE ACCESS TO EXITS

HALLE SHAMED BY RADIV YORSILE ACCESS TRAVEL IS NOT

PLACEMENT SHALLE SIGNIF HAT NO POORT IN CORPION IS

MORE THAN 100 FEET OR THE LISTED VIEWING DISTANCE FOR

THE SIGN, WHICHEVER IS LESS, FROM THE MARKEST VISIBLE

SECTION 1019 ACCESS TRAVEL DISTANCE

SECTION 1019 ACCESS TRAVEL DISTANCE

SECTION 1019 AVAILED SHAMED

SECTION 1019 AVAILED FOR THE S

OCCUPANCY WITH SPRINKLER SYSTEM (FEET)

A 250

CHAPTER 11 ACCESSIBILITY COMPLY WITH ADAAG ADA ACCESSIBLITY GUIDELINES.

CHAPTER 12 INTERIOR ENVIRONMENT
SECTION 1210 SURROUNDING MATERIALS
1210.2 WALLS. WALLS WITHIN TWO FEET OF URINALS AND WATER
CLOSETS SHALL HAVE A SMOOTH, HARD, NONABSORRENT SURFACE
TO A HEERI OF FOUR FEET ABOVE THE FLOOR.

TO A HEIGHT OF FOUR FERT ABOVE THE FLOOR.

CHAPTER 20 PLUMING SYSTEMS.

SECTION 2002 MINIMUM PLUMBING FACILITIES
TABLE 2002. MINIMUM PLUMBING FACILITIES
TO OCCUPANTS - 103 MEN AND 104 WOMEN
H WATER LOCEST REQUIRED FOR WOMEN
AND 2 TOILETS REQUIRED FOR WOMEN
AND 2 TOILETS MEQUIRED FOR WOMEN
H TOILETS FACILITIES WERE PROVIDED PLUMBING FOR MEN
AND 2 TOILETS FOR WOMEN PROVIDED
LIVATORY OF PESS XE REQUIRED. 2 LIVATORY PER SEX PROVIDED.
LIVATORY PER SEX REQUIRED. 2 LIVATORY PER SEX PROVIDED.
10 RINKING FOUNTAIN REQUIRED. STAFF SHALL PROVIDE WATER
TO ANY PATRON.
1 SERVICE SINK REQUIRED. 1 SERVICE SINK PROVIDED.

EAST 9TH ST AECOM BUILDING 1300 CLEVELAND, OHIO

DESIGN AND CONSTRUCTION OF COLOMBYS A MISSINGWENT OF COLOMBYS AS MISSINGWENT OF CORRECT ON COLOMBYS CAR AND CORRECT OF CORRECT ON CORRECT OF CORRECT ON CORRECT OF CORRECT ON CORRECT OF CO

000481	-EENDMO
D	ATE:
08-04-2021	REVIEW
08-11-2021	REVIEW
12-16-2021	REVIEW
12-28-2021	PERMIT
DRA	WN BY:
R	DO
CHEC	KED BY:
R	DO
SHEET	NUMBER
1 .	Λ

JOB NUMBER

### VIEWS OF THE SOUTH WEST CORNER OF THE BUILDING














VIEW FROM EAST 9TH STREET LOOKING WEST





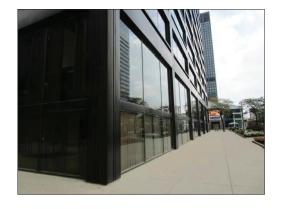























- GEN. DEMOLITION NOTES

  1. ALL WORK TO CONFORM TO ALL APPLICABLE LOCAL,
  STATE, MAN DATIONAL COSES.
  2. CONTRACTOR ON A TOWN ALL DEBRIS AS A RESULT
  3. CONTRACTOR TO PROTECT ESSITING BUILDING DUBING
  DEMOLITION OF ENSITING CONDITIONS.
  3. CONTRACTOR TO PROTECT ESSITING STALINES, EQUIPMENT,
  SECURITY MEASURES TO BE TAKEN DUBING DEMOLITION
  AND REMOVATION.
  3. CONTRACTOR TO THAT HE AT EACH DUBING DEMOLITION
  AND REMOVATION.
  3. CONTRACTOR TO THAT HE AT EACH DUBING DEMOLITION
  AND REMOVATION.
  4. CONTRACTOR TO THAT HE AT EACH DUBING THE SECURITY AND
  ANY CONDITION HOT DECLIFICATION THE SECURITY AND
  ANY CONDITION HOT DECLIFICATION THE REPORT OF THE APPORT OF THE MORK SHALL BE REPARED AND PINISHED TO
  THER MORRAM CONDITION BY THE CONTRACTOR OF THE APPORT OF THE APPORT

### DEMOLITION NOTES

DEMO #1 - REMOVE EXISTING WALLS (DASHED) FROM FLOOR TO STRUCTURE ABOVE CEILING. REMOVE EXISTING DOOR, FRAME & HARDWARE.

DEMO 1/2) - REMOVE EXISTING CEILING CYPSUM BOARD AND GRID-SPRINKLER HEADS TO REMAIN. REMOVE EXISTING LIGHT FIXTURES, - REUSE ALL POSSIBLE ELECTRICAL CIRCUITS IN NEW TENANT CONSTRUCTION LAYOUT.

DEMO #3 - REMOVE ALL EXISTING ELECTRIC SWITCHES AND LIGHT FIXTURES- CAP TO MAKE SAFE FOR NEW CONSTRUCTION

### BRACING & SHORING NOTES


STRUCTURAL BRACING AND SHORING SHALL BE PROVIDED WHERE ANY DEMOLITION WILL OCCUR. FOLLOW OSHA AND OHIO CODE REQUIREMENTS AND ADHERE TO ALL SAFETY PRECAUTIONS.




MINKING LIZARD, INC.
AECOM BUILDING 1300 EAST 9TH ST
CLEVELAND, OHIO

DESON, AND CONSTRUCTION
OF STREET, EAST OF STREET, OF STREET
AND RELAMS THE PROPERTY OF AND
THESE CONSTRUCTION DOLUMENTS
THE CONSTRUCTION DOLUMENTS
OF STREET, OF STR

DRAWN BY:
RDO
CHECKED BY:
RDO
SHEET NUMBER D1 JOB NUMBER

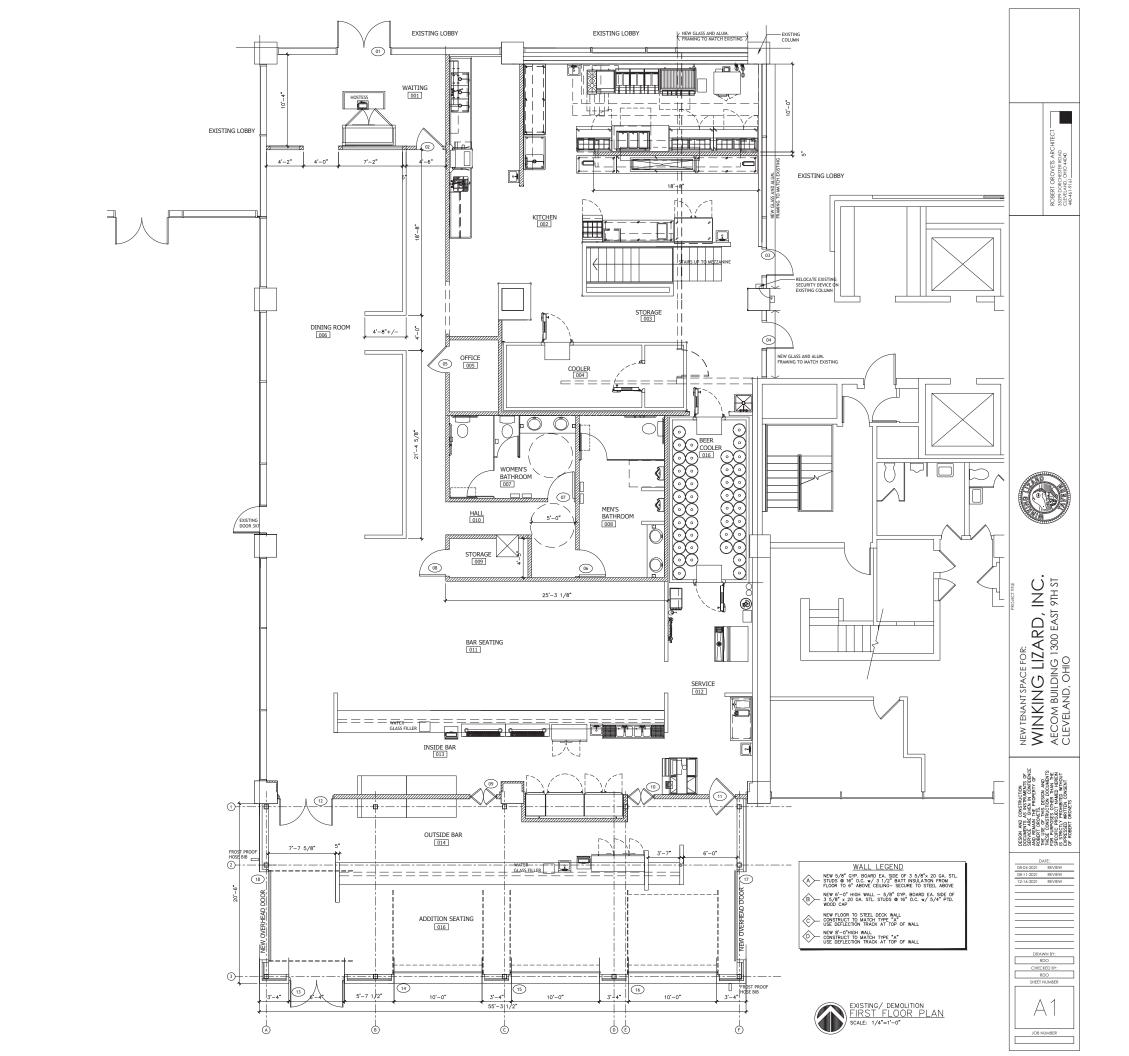

EXISTING / DEMOLITION PATIO PLAN SCALE: 1/8"=1'-0"

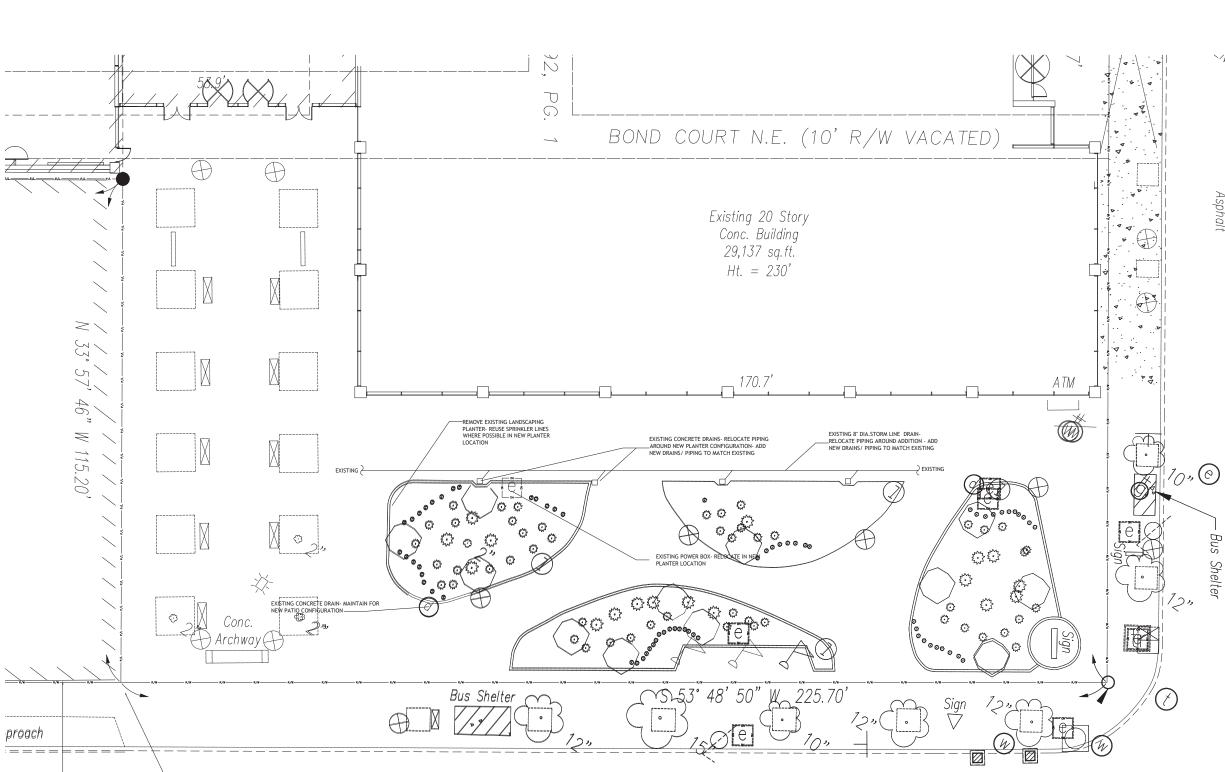







NEW TENANT SPACE FOR:
WINKING LIZARD, INC.
AECOM BUILDING 1300 EAST 9TH ST
CLEVELAND, OHIO

DRAWN BY:

RDO

CHECKED BY:

RDO

SHEET NUMBER

JOB NUMBER








NEW TENANT SPACE FOR:
WINKING LIZARD, INC.
AECOM BUILDING 1300 EAST 9TH ST
CLEVELAND, OHIO





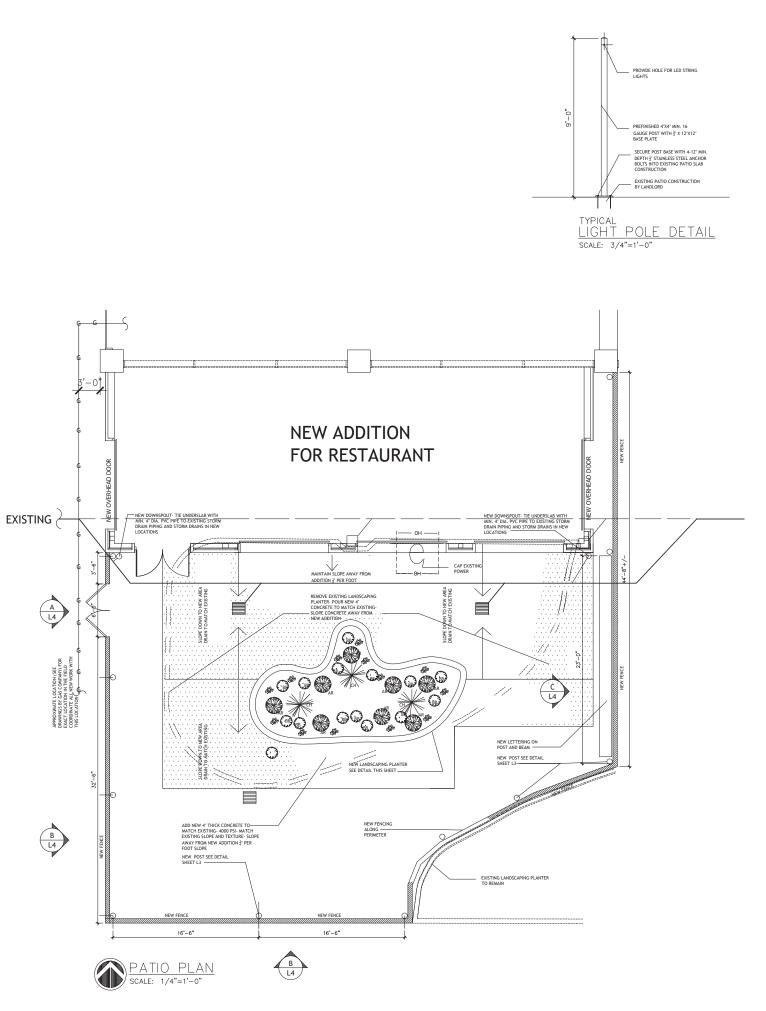

### PLANT MATERIAL LIST


				I L/AINT WI/ATEIXI	AL LIST		
	KEY	QUANTITY	SIZE	COMMON NAME	SCIENTIFIC NAME	SPACING	REMARKS
*	FL	SEE DWG.	12"	FLOWERING ANNUALS	DAYLILLY, RED IMPATIANTS COREOPSIS, SWEET WILLIAMS ASTER, GERANIUMS	AS SHOWN	
*	СН	SEE DWG.	6'-8'	WEEPING CHERRY	PENDULA	AS SHOWN	
	AR	SEE DWG.	3'-4'	RHEINGOLD	RHEINGOLD "ARBOVITAE"	AS SHOWN	
0	BB	SEE DWG.	24"	DWF. BURNING BUSH	EUONYMUS ACATA "COMPACTA"	AS SHOWN	



NEW TENANT SPACE FOR:
WINKING LIZARD, INC.
AECOM BUILDING 1300 EAST 9TH ST
CLEVELAND, OHIO





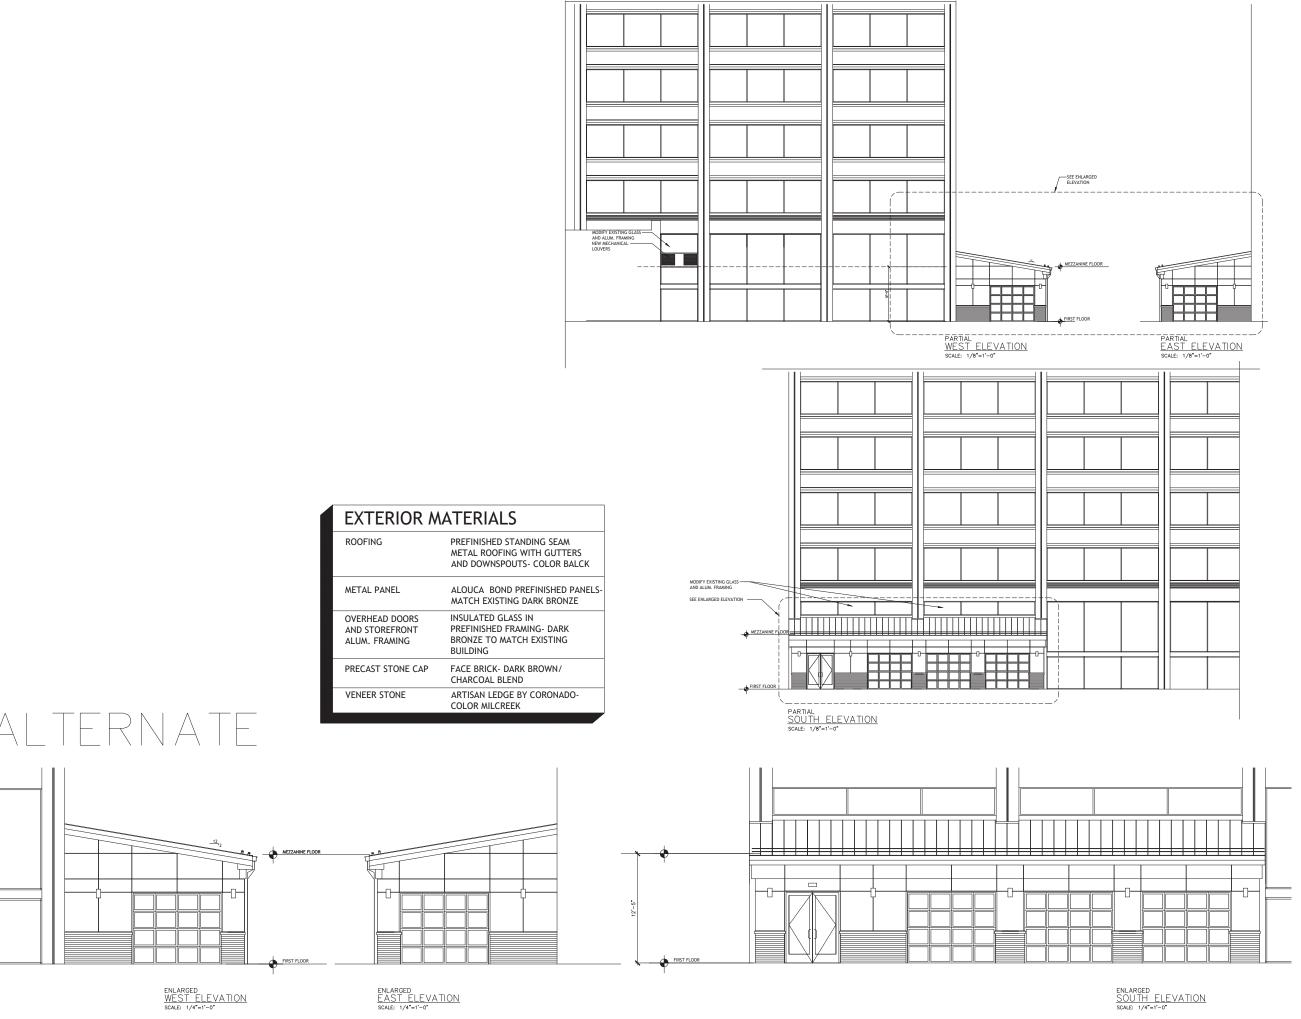



ROBERT D. OROVETS LICENSE # 8293

> ROBERT OROVETS ARCHITECT 35,399 DORCHESTER ROAD CLEVELAND, OHIO 44040 440-461-926.




NEW TENANT SPACE FOR:
WINKING LIZARD, INC.
AECOM BUILDING 1300 EAST 9TH ST
CLEVELAND, OHIO



\$ \$ 50 K S JUL 6 E LIS 6 E LIS

RDO
SHEET NUMBER

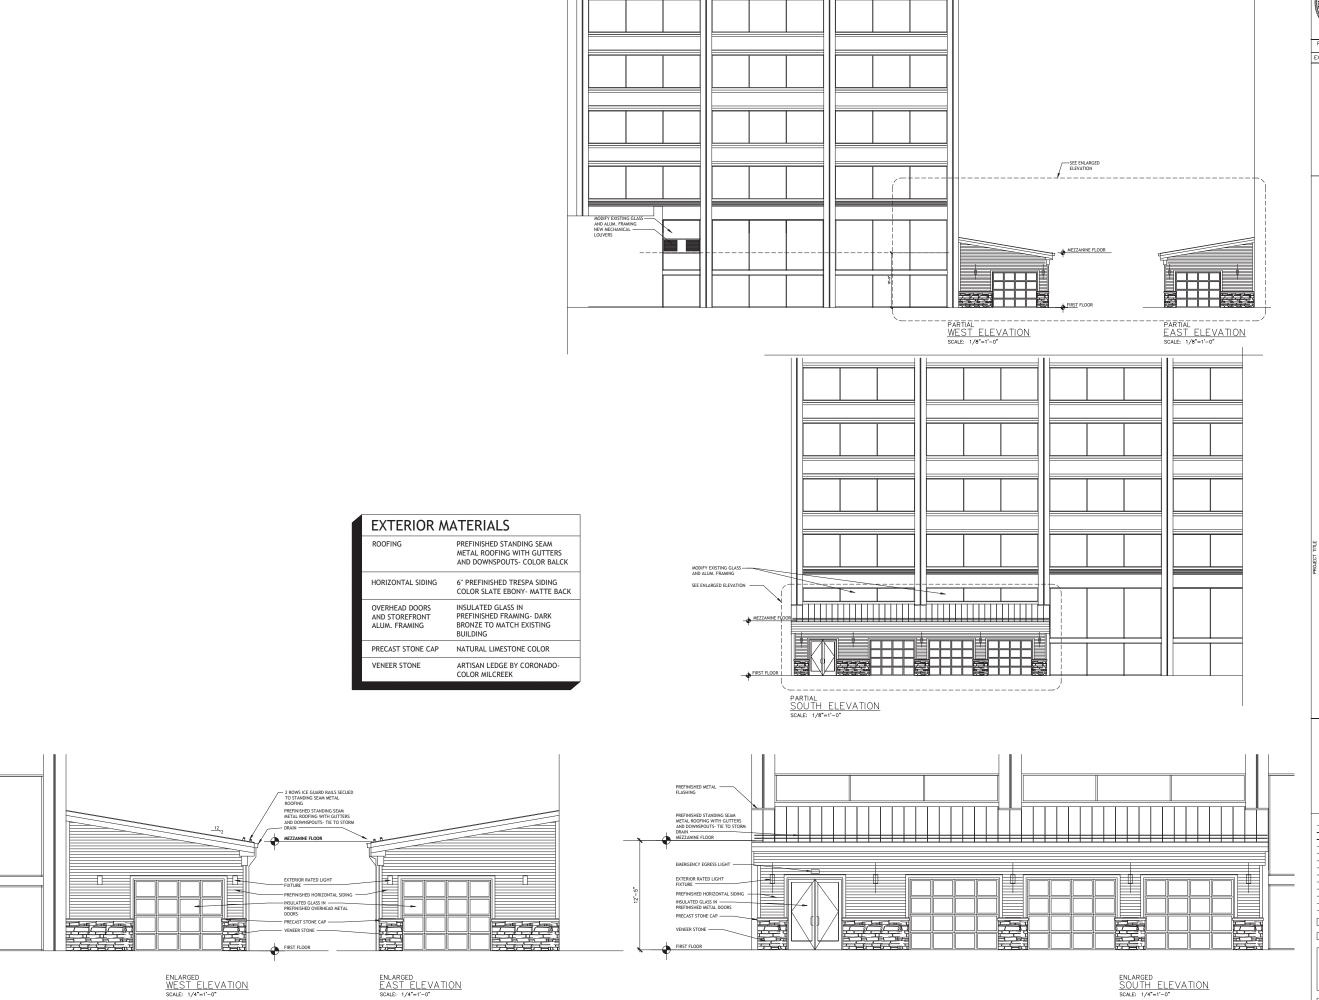



5

ROBERT OROVETS ARCH 35299 DORCHESTER ROAD CLEVELAND, OHIO 44040 440-461-9161







 $\Gamma$ NEW TENANT SPACE FOR:
WINKING LIZARD, INC.
AECOM BUILDING 1300 EAST 9TH 3






JOB NUMBER

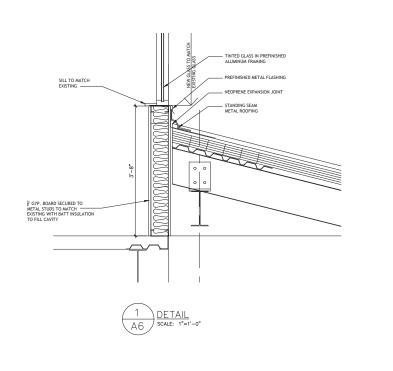

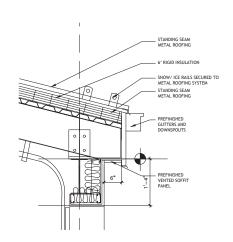

2 DETAIL SCALE: 1"=1'-0"

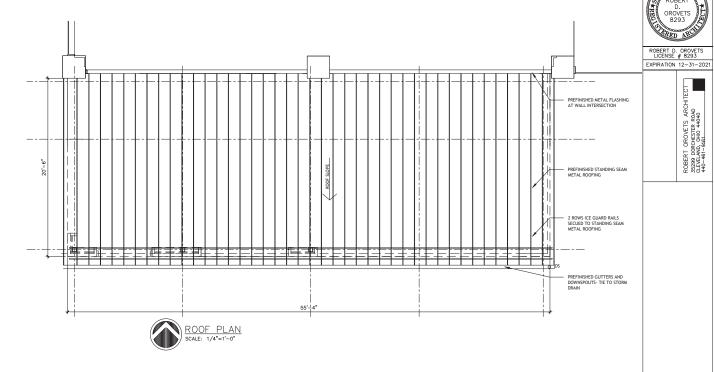



ROBERT OROVETS ARCHI 35299 DORCHESTER ROAD CLEVELAND, OHIO 44040 440-461-9161









JOB NUMBER

B WALL SECTION SCALE: 1/2"=1'-0"

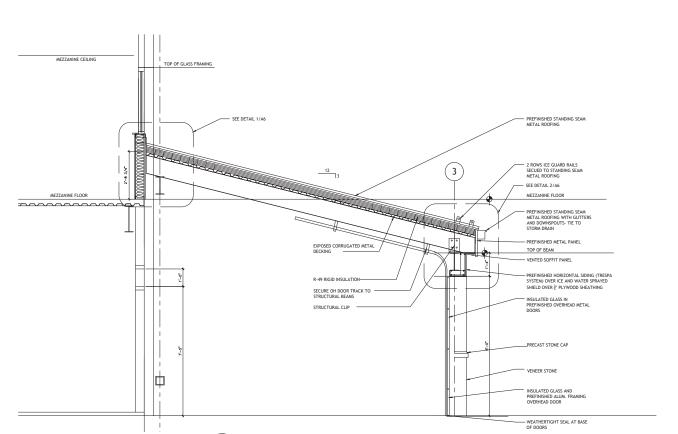

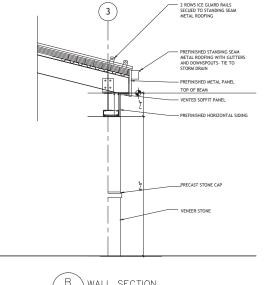

PREFINISHED STANDING SEAM METAL ROOFING

A SCALE: 1/2"=1'-0"




ROBERT OROVETS ARCHITECT — 35299 DORCHESTER ROAD CLEVELAND, OHIO 44040 440-461-9161









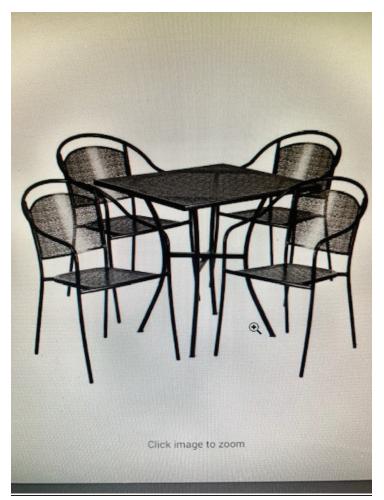

EXTERIOR BLACK WIRE FRAMED PATIO FURNITURE

## EXTERIOR FURNISHING WINKING LIZARD- AECOM BUIDING



EXTERIOR WALL MOUNTED DARK BRONZE LIGHT FIXTURE- BEGA MANUFACTURE



EXTERIOR STRING – LED LIGHTS SUSPENDED ON DARK BRONZE POLES

## EXTERIOR LIGHT FIXTURES

WINKING LIZARD- AECOM BUIDING
















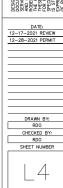

JOB NUMBER

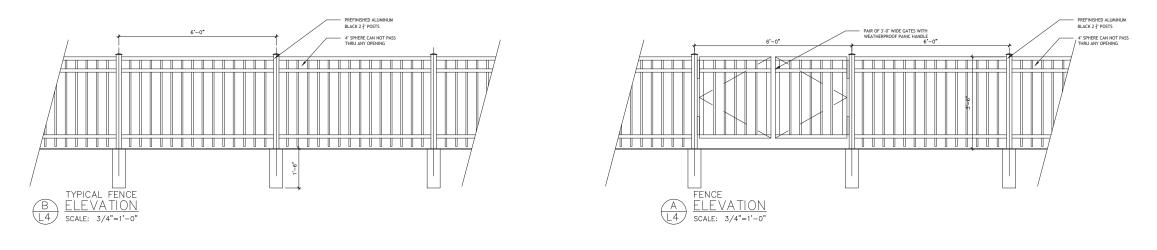

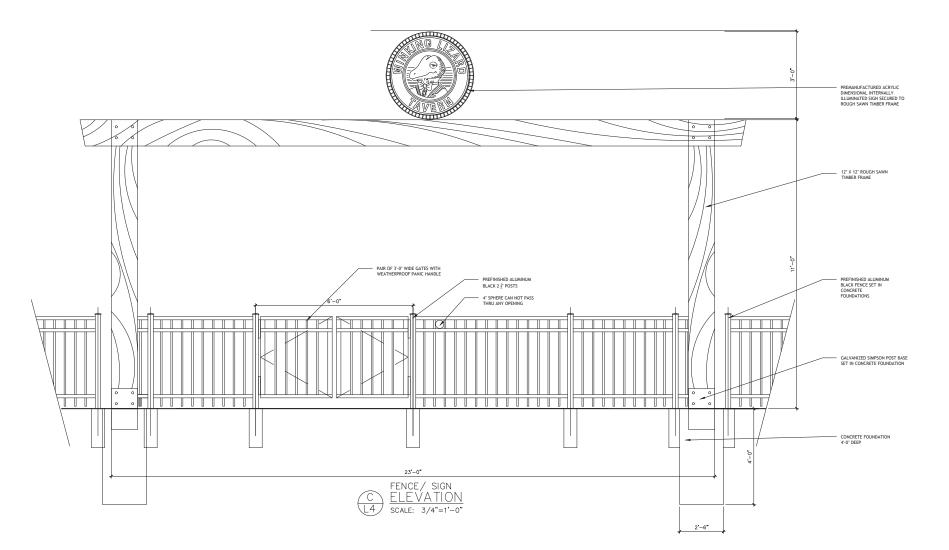





## **Downtown | Flats Design Review Case**

January 21, 2022



**DF2022-003** – The Foundry Community Boardwalk:

Seeking Final Approval


**Project Address: 1831 Columbus Road** 

Project Representative: Chis Maurer, redhouse studio


# FOUNDRY HISTORICAL BOARDWALK

& MISCELLANEOUS IMPROVEMENTS

1831 COLUMBUS RD CLEVELAND, OHIO 44113

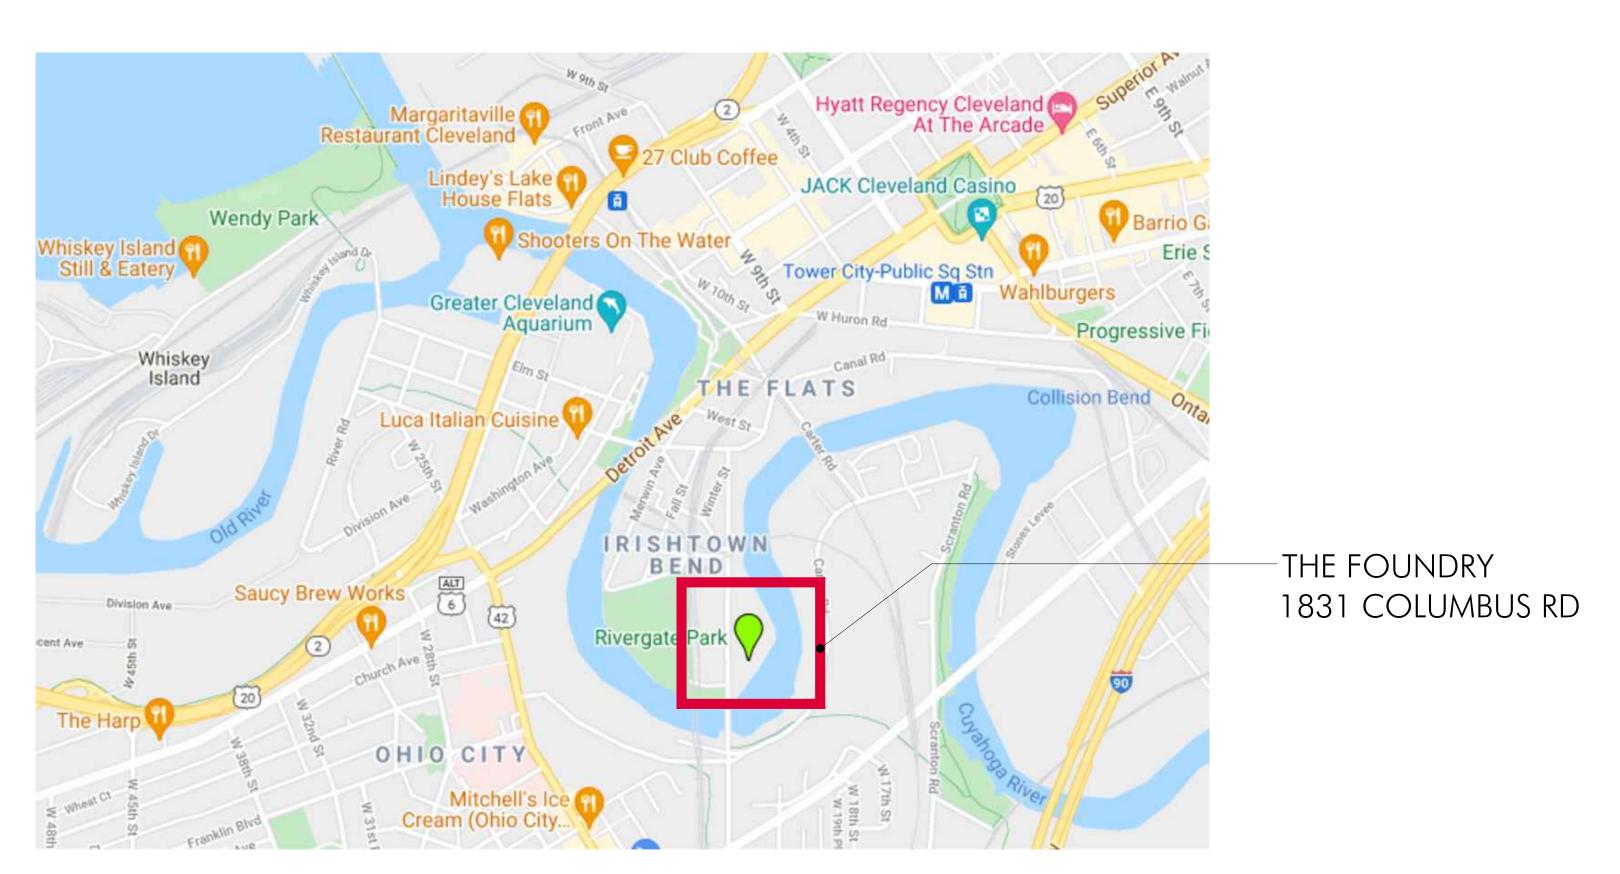

## LOCATION MAP

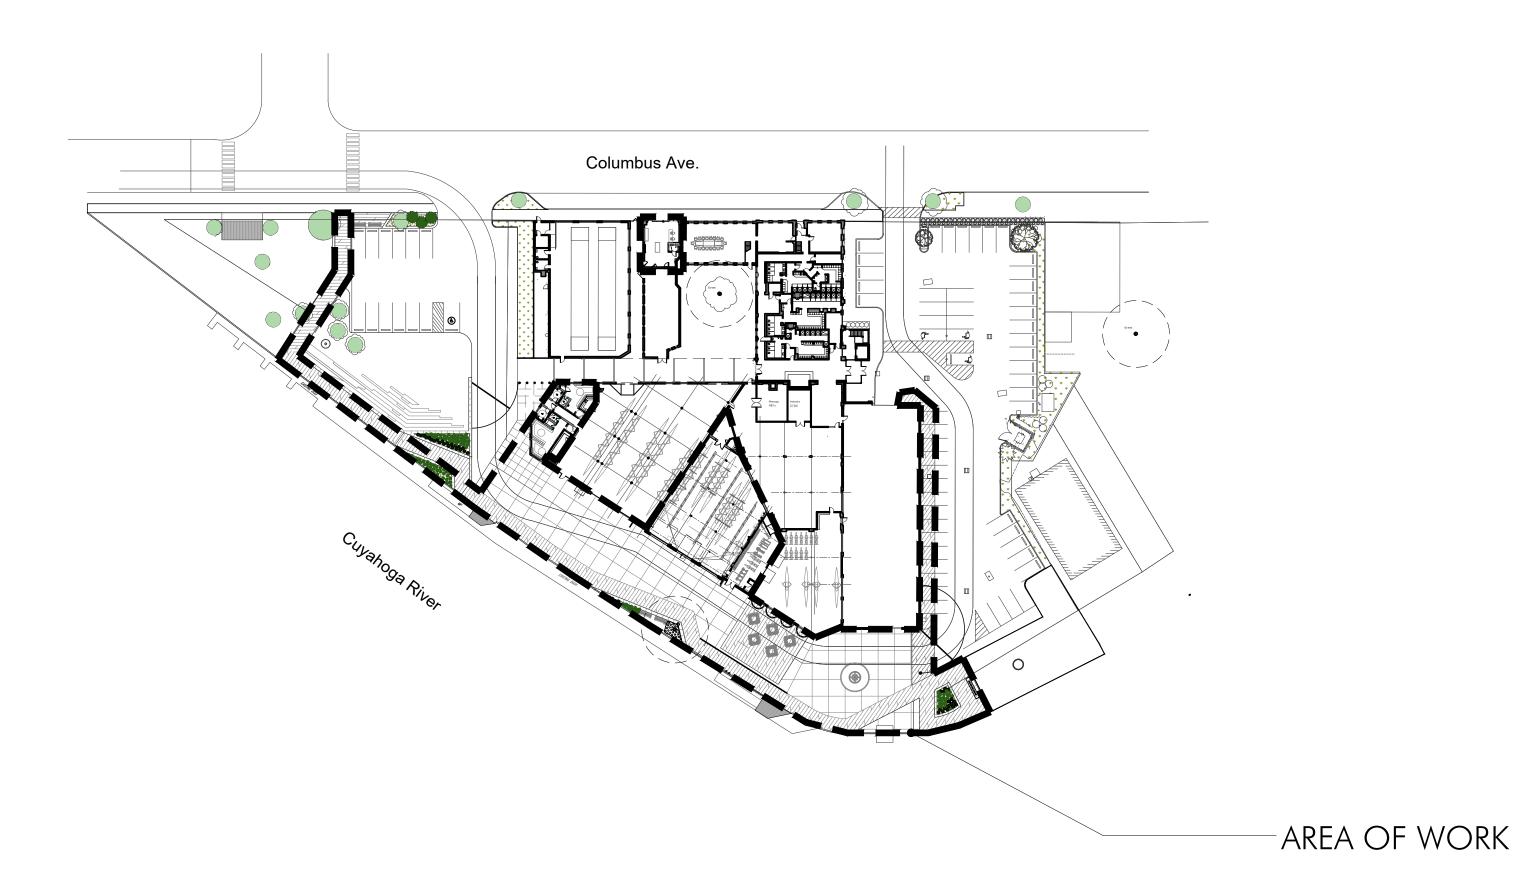

## DESCRIPTION OF THE WORK

THE SCOPE OF WORK HEREUNDER IS THE PARTIAL INTERIOR RENOVATION AND EXTERIOR IMPROVEMENTS AT THE FOUNDRY ROWING CLUB. IT INCLUDES MECHANICAL, ELECTRICAL, AND PLUMBING WORK. THE STRUCTURE OF SOME PORTIONS ARE TO ACCORDANCE W/ THE STRUCTURAL DRAWINGS. THE INTERIOR WORK AREA IS 5,736 SF THROUGHOUT THE 60,213 SF BUILDING. THE WORK IS BEING DONE TO PROVIDE COMMUNITY ACCESS TO THE WATERFRONT AND TO REPAIR THE AGING - AND IN SOME CASES DANGEROUSLY CRUMBLING - INFRASTRUCTURE AT THE FOUNDRY.

LIST OF DRAWINGS

A0.00	TITLE SHEET + LOCATION MAP
A0.01	AERIALS- EXISTING AND PROPOSED
A0.02	RIVERFRONT VIEWS- EXISTING AND PROPO
	SCOPE OF WORK
	PLANTING PLAN
	LIFE SAFETY PLAN - FIRST FLOOR
A0.07	life Safety Plan - Second Floor
A1.00	COMMUNITY TRAIL AND NEW PARKING PLA
A1.01	COMMUNITY TRAIL DETAILS
A1.02	
A1.03	
A1.04	
A1.05	
A1.06	
A1.07	
	WEIGHT ROOM
A1.09	
A1.11	
A1.12	,
A1.16	
A1.17	BUS STOP PLAN
A2.00	EXTERIOR ELEVATIONS
C1.01	TITLE PAGE
C2.01	EXISTING CONDITIONS

UTILITY PLAN C5.01 GRADING PLAN NOTES AND DETAILS C6.02 C7.01 notes and details SWPP C7.02 SWPP C7.03 SWPP C7.04 SWPP

SITE DEMOLITION PLAN

## SITE INFORMATION

PARCEL NUMBER: ZONING CODE: DISTRICT NAME: ADDRESS: LANDMARK NAME: ZONING: **ZONING AREA DISTRICT: ZONING HEIGHT DISTRICT: EXISTING USE GROUPS:** PROPOSED USE: PARKING REQUIREMENTS:

B / F-2 / R-3 / A-3 B / S-2 / R-3 / A-2 / A-3 VOCATIONAL SCHOOL 2 (1 PER EMPLOYEE)

4 (1 PER 2 EMPLOYEES OR 10% OF STORAGE AREA) TOTAL REQUIRED=

OWNER				
THE FOL	JNDRY			
1831 CC	DLUMBL	JS RD		
CLEVELA	ND, OH	HO 44	4113	
CONTAC	-			
EMAIL : r	mferry@	clevel	andfou	ındry.o
DL . /01.	() (1)	2050		•
rπ : (Ζ ι (	6)-413-C	3950		
PH : (210	5)-413-	3950		
ARCHITE	,	3950		
`	CT			
ARCHITE	CT studio			
ARCHITE redhouse	ECT e studio 1 29th	llc	413	
ARCHITE redhouse 1455 W	CT studio 29th ND, OF	c   O 44		— MAURE

MEP ENGINEERING WHS ENGINEERING 2012 W 25th, SUITE 200 CLEVELAND, OH 44113 CONTACT: ROB DUNMIRE, PE EMAIL: Rob@whs-eng.com PH: 216.227.8505

CIVIL ENGINEERING RIVERSTONE CO 3800 LAKESIDE AVE E, CLEVELAND, OH 44114 CONTACT: JEFF JARDINE, PE EMAIL: jjardine@riverstonesurvey.com PH: 216-491-2000

## CODE INFO

BUILDING CODE: Ohio Building Code 2017

BUILDING CODE : BLDG USE GROUP : CONSTRUCTION: AREA:	Ohio Building Code 2017 B/ F-2/ R-3/ A-2/ A-3/ S- IIIB SPRINKLED 30,000 sf							TOILETS : TABLE 2902
TABLE 1004.1.1 & TABLE 1006.2.1:	Room:	SF:	Use:	OLF:	OL: I	Exits Req.: [	Exits Provided:	
EGRESS:	Existing: 1ST FLOOR							
	Tenant Space	7500sf	A-3	50G	150	2	2	
	Annex	3000sf	A-3	50G	60	2	3	
	Boat Storage	6800sf	S-1	300G	11	2	4	
	Fitness Room	3400sf	A-3	50G	68	2	2	
	Rowing Room	5000sf	A-3	50G	100	2	2	
	Carriage House	5000sf	Un-used					
	Conference	1300sf	A-2	15N	56	2	2	
	2ND FLOOR							
	Offices	5300sf	В	100G	53	2	2	
	Apartments	2000sf	R-3	200G	10	1	2	
	(R3: 1 exit requ	iired + egre	ess window i	n each be	droom, e	xisting)		
	Proposed: 1ST FLOOR							
	Weight Room	800 sf	A-3	50G	16	1	2	
	Boat Storage	3850sf	S-1	300G	12	1	2	
	Locker Rooms	1450sf	A-3	50G	28	1	2	
	Info Center	685sf	A-2	15N	40	1	3	
	Maintenence	230sf	S-1	300G	1	1	1	
	2ND FLOOR Table 1006.3.2(2)							
	Loft	1450sf	В		29	1	1	

1006.2.1 In Group R-2 and R-3 occupancies, one means of egress is permitted within and from individual dwelling units with a maximum occupant load of 20 where the dwelling unit is equipped throughout with an automatic sprinkler system in accordance with Section 903.3.1.1 or 903.3.1.2 and the common path of egress travel does not exceed 125 feet (38 100 mm).

Maximum Load for Use Group (B) at second story with one exit = 29 occupants.

101-19-042 GI-B3 IRISHTOWN BEND 1831 COLUMBUS RD THE FOUNDRY GENERAL INDUSTRY

> 15 (1 PER 150 SF;) STORAGE

TOTAL PROVIDED=

## PROJECT TEAM

OWNER
THE FOUNDRY  1831 COLUMBUS RD  CLEVELAND, OHIO 44113  CONTACT: MICHAEL FERRY  EMAIL: mferry@clevelandfoundry.org  PH: (216)-413-3950
ARCHITECT
redhouse studio Ilc 1455 W 29th CLEVELAND, OHIO 4413 CONTACT: CHRISTOPHER MAURER, ARCHITECT EMAIL: chris@redhousestudio.net PH: 216-534-1225
STRUCTURAL
WHS ENGINEERING 2012 W 25th, SUITE 200 CLEVELAND, OH 44113 CONTACT: CARL HOTZ, PE EMAIL: carl@whs-eng.com PH: 216.227.8505

E 2902.1

200 0140		FIXTURES REQUIRED	FIXTURES EXISTING		TOTAL FIXTURES
OCC. CLASS. OCCUPANTS WC REQ. LAV REQ.	B 82 1 PER 50 OCC. 1 PER 80 OCC.	= 2 = 2	2 2	/	2 2
OCC. CLASS. OCCUPANTS (M) WC REQ. (F) WC REQ. LAV REQ.	A3 422 (211M, 211F) 1 PER 125 OCC. 1 PER 65 OCC. 1 PER 200 OCC.	= 2 = 4 = 3	9 8 10	1 1 2	10 9 12
OCC. CLASS. OCCUPANTS WC REQ. LAV REQ.	A2 96 1 PER 75 OCC. 1 PER 200 OCC.	= 2 = 1	0 0	1	1
OCC. CLASS. OCCUPANTS WC REQ. LAV REQ.	R3 10 1 PER UNIT 1 PER UNIT	= 2 = 2	3 3	/	3 3
OCC. CLASS. OCCUPANTS WC REQ. LAV REQ.	S-1 24 1 PER 100 OCC. 1 PER 100 OCC.	= 1 = 1	0	/	/ /
				\\/(	_

WC REQUIRED: 13 EXISTING: 22 PROPOSED: 3 LV REQUIRED: 9 EXISTING: 15 PROPOSED: 2

redhouse studio Ilc 1455 W 29th St. Cleveland, OH 44113

STRUCTURAL ENGINEER

whs engineering 2012 W. 25th St., Suite 200 Cleveland, OH 44113-4143 www.whs-eng.com 216-227-8505

MEP ENGINEER:

whs engineering 2012 W. 25th St., Suite 200 Cleveland, OH 44113-4143 www.whs-eng.com 216-227-8505

1115286

ZONING REVIEW 1/12/22

Studioradionamical - 1-1225

Foundry Historical Boardwalk

1831 Columbus Rd Cleveland Ohio, 44113 2101

JR, CM 01/12/2022

Title Sheet + Location Map







ARCHITECT:

redhouse studio Ilc 1455 W 29th St. Cleveland, OH 44113 chris@redhousestudio.net www.redhousearchitecture.org 216-534-1225

STRUCTURAL ENGINEER: whs engineering 2012 W. 25th St., Suite 200 Cleveland, OH 44113-4143 www.whs-eng.com 216-227-8505

MEP ENGINEER: whs engineering 2012 W. 25th St., Suite 200 Cleveland, OH 44113-4143 www.whs-eng.com 216-227-8505



ZONING REVIEW 1/12/22

Foundry Historical Boardwalk

1831 Columbus Rd Cleveland Ohio, 44113

Project Number: 2101

Drawn by: JR, CM

Date: 01/12/2022 Sheet Title:

Existing + New Exterior Aerial

Sheet Number:





Foundry Boardwalk - Existing





Foundry Boardwalk - Proposed Boardwalk

ARCHITECT:

redhouse studio IIc 1455 W 29th St. Cleveland, OH 44113 chris@redhousestudio.net www.redhousearchitecture.org 216-534-1225

STRUCTURAL ENGINEER:

MEP ENGINEER:



ZONING REVIEW 1/12/22

Foundry Historical Boardwalk

Existing + New Boardwalk

A0.02

2 LOCKER ROOMS (A.1.03) SCOPE OF WORK:

DEMOLISH EXISTING RESTROOM AND STORAGE AREA. SAW CUT NEW PLUMBING & ELECTRICAL AS NEEDED. INSTALL LOCKERS, RESTROOMS, CHANGING ROOMS, AS INDICATED ON A1.03.

REPAIR BULKHEAD WALL AS NEEDED. PROVIDE DRAINAGE.

3 BOAT STORAGE (A1.04) SCOPE OF WORK:

DEMOLISH EXISTING STRUCTURE & PARTS OF CONCRETE FLOOR AS INDICATED IN DEMO DWGS ON A1.04. NEW CONCRETE SLAB TO BE 6" THICK AS INDICATED ON S-DWGS. SURFACE SHALL BE LEVEL WITH GRADE. NEW EXTERIOR WALLS TO BE CONSTRUCTED PER PHASING AS INDICATED ON A1.04-A1.06.

4 BOAT STORAGE (A1.05) SCOPE OF WORK:

> DEMOLISH EXISTING STRUCTURE & CONCRETE FLOOR AS INDICATED IN DEMO DWGS ON A1.04. NEW CONCRETE SLAB TO BE 4" THICK AS INDICATED ON S-DWGS. SURFACE SHALL BE LEVEL WITH GRADE. NEW EXTERIOR WALLS TO BE CONSTRUCTED PER PHASING AS INDICATED ON A1.04-A1.06.

5 WEIGHT ROOM (A1.08)

SCOPE OF WORK: SELECTIVELY DEMOLISH EXISTING WALL ADJACENT TO BOAT STORAGE AND CONSTRUCT NEW EXTERIOR WALL. DEMOLISH EXISTING WALL ADJACENT TO ANNEX AND CONSTRUCT NEW WALL WITH (2) INTERIOR GARAGE DOORS AS INDICATED ON A1.08. NEW RAMP TO BE

> CONSTRUCTED TO MATCH HEIGHT OF FITNESS ROOM. (SEE DWGS FOR DIMS)

6 EXTERIOR WALL (A1.05)

SCOPE OF WORK: EXISTING EXTERIOR WALL OF BOAT STORAGE AND WEIGHT ROOM TO BE DEMOLISHED. NEW EXTERIOR WALL TO BE CONSTRUCTED AS INDICATED ON A1.05

7 IMPROVED PAVEMENT (A.1.02) SCOPE OF WORK:

NEW BRUSHED CONCRETE PAVEMENT TO FILL GRADE BETWEEN BUILDING FACE / EXISTING SLABS AND BOARDWALK. CONCRETE SLAB TO BE 6" THICK W/ REINFORCING AS INDICATED ON S-DWGS. SURFACE SHALL MATCH EXISTING BRUSHED SLABS. SLAB SHALL BE ON 6" OF COMPACTED GRAVEL ON COMPACTED EARTH.


8 INFORMATION CENTER (A.1.16) SCOPE OF WORK:

CONSTRUCT NEW WALL OVER PARTS OF EXISTING WALL, CONSTRUCT ENCLOSURE OVER EXISTING ELECTRICAL PANELS, CONSTRUCT NEW ADA BATHROOM, RELOCATE MECHANICAL EQUIPMENT, AS INDICATED ON A1.16.

9 PLANTING BEDS (A1.01, A0.04) SCOPE OF WORK:

CONSTRUCT SERIES OF PLANTING BEDS ALONG BOARDWALK USING SANDSTONE BLOCKS AS INDICATED ON DWGS

10 IMPROVED PARKING & NEW PARKING (A1.00) CONSTRUCT NEW ASPHALT LOT SOUTH OF CAMPUS. IMPROVE LOT ON NORTH SIDE ACCORDING TO DWGS

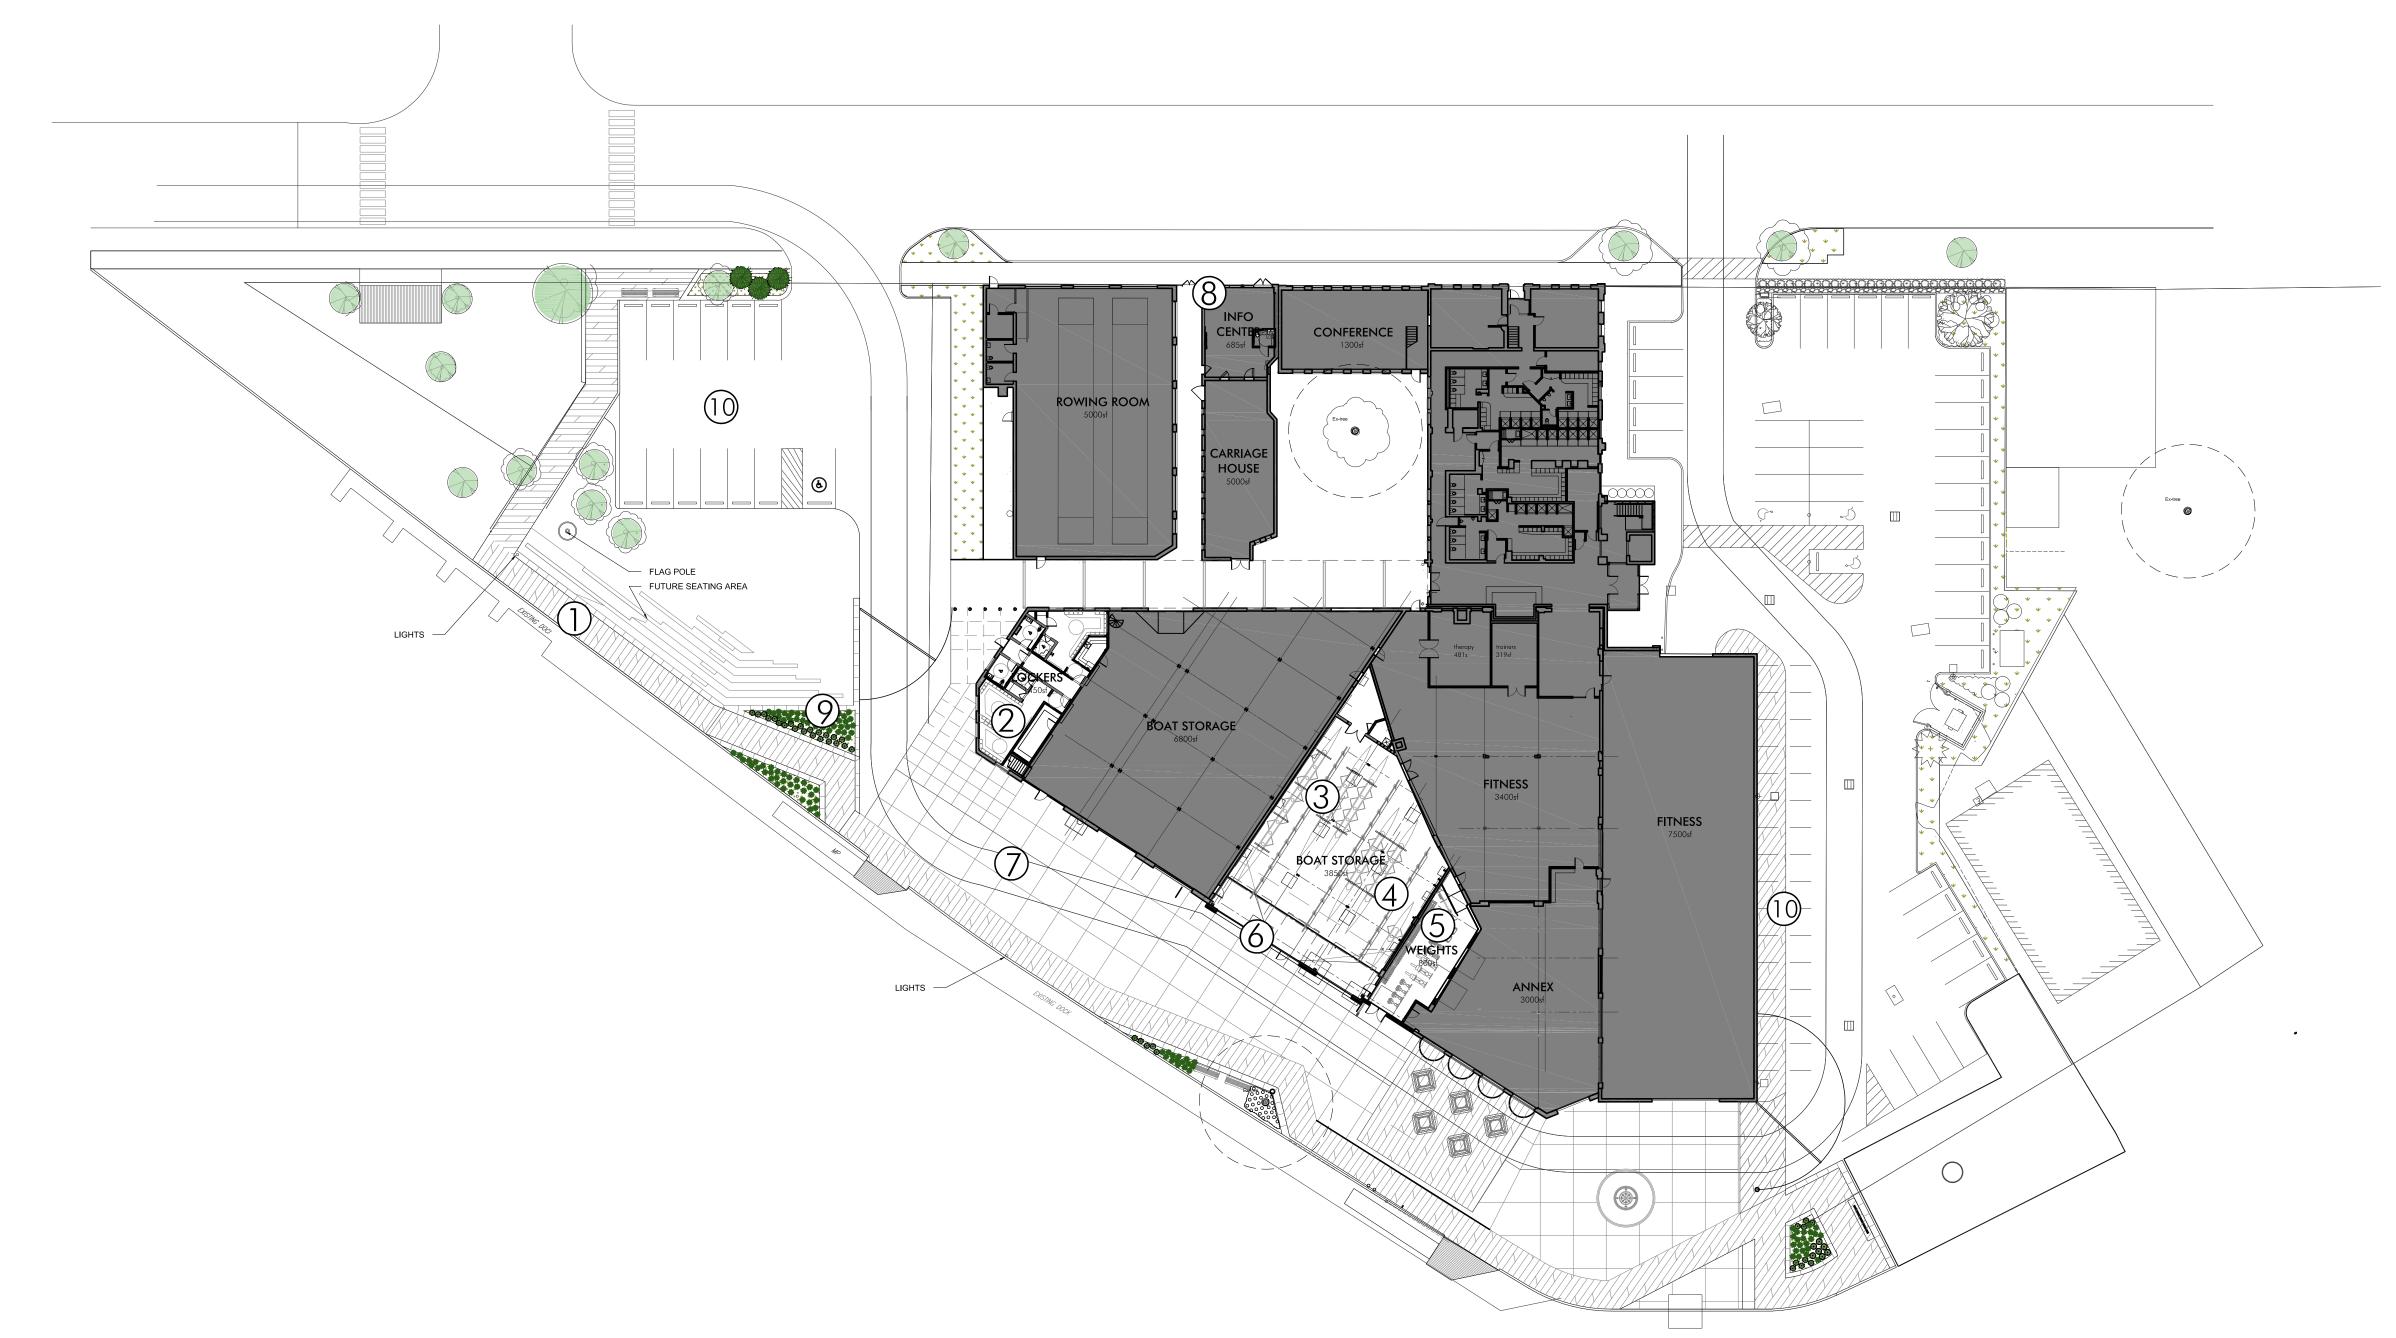

## PLAN NOTES

redhouse studio IIc LOCKER& BENCH COMBO; SEE 3/A1.03 1455 W 29th St. Cleveland, OH 44113 chris@redhousestudio.net CHARGING LOCKER; SEE 4/A103 www.redhousearchitecture.org WASHER/DRYER EQUIV TO MODEL GFW45SSMWW 216-534-1225

ARCHITECT:

STRUCTURAL ENGINEER:

whs engineering 2012 W. 25th St., Suite 200

www.whs-eng.com 216-227-8505

MEP ENGINEER:

www.whs-eng.com 216-227-8505

Issued for:

whs engineering 2012 W. 25th St., Suite 200

Cleveland, OH 44113-414

Christopher

Maurer

1115286

ZONING REVIEW 1/12/22

Cleveland, OH 44113-4143

AND GFD45GSSMWW UTILITY SINK & FAUCET EQUIV TO MODEL K-5798-1 P.LAM SURFACE OVER CABINETS

SEE 6/A1.03; 7/A1.03; 8/A1.03 MOP SINK & HOSE BIB EQUIV TO MODELS

TSB3012 (BASIN); 830AA (FAUCET); 1239BB36 (GUARD); 832AA (HOSE+BRACKET) 3/4" PLYWOOD SHELVES ON MTL BRACKETS EQUIV TO MODEL 225451 (PLY); AND EH-WSTHDUS-331

(BRACKET) ADA ACCESSIBLE SINK AND FAUCET ADA ACCESSIBLE TOILET W/ GRAB BARS PER ADAAG P10 TOILET PAPER DISPENSER EQUIV TO BOBRICK

PAPER TOWEL DISPENSER EQUIV TO AMERICAN SPECIALTIES ASI-8523A EXISTING CONCRETE TO BE POLISHED PATCH AND REPAIR AS REQ.

EXISTING CONCRETE FLOOR TO REMAIN P14 NEW CONCRETE SLAB SLOPE TO TRENCH DRAINS; SEE S-DWGS

ALUM RAILING EQIV TO SPEC P26 P16 CONCRETE RAMP & LANDING SAW CUT & REMOVE SLAB, COMPACT GRADE

ADD 4" GRAVEL BASE POUR PRECAST CAST STONE LINTEL; SEE S-DWGS COORDINATE BEARING W/ S-DRAWINGS SCONCE

LIGHTS & PLANTER (MOBILE) P19 P20 NEW STEEL COLUMN EXISTING STEEL OR WOOD COLUMN; PRESERVED; P21

SEE S-DWGS

OPEN WEB STEEL JOISTS; SEE S-DWGS P23 VERTICAL LIFT COMMERCIAL GARAGE DOOR; SEE S-DWGS P24 LIGHT A - DELTA LIGHTING - AULA 26 LED 930

#6 318 14 811 930 G-W OR SIMILAR LIGHT B - DELTA LIGHTING - AULA 60 LED 930 #6 318 17 811 930 G-W OR SIMILAR CR LAURENCE BRUSHED STAINLESS HAND RAILING (HRS15BS) AND CABLE SYSTEM (CBR5BS) OR SIM 20M LONG RUN 7 WATT – IP67 STRIP - OR SIMILAR RECLAIMED BARN STONE BLOCK - SANDSTONE

24"x24"xMISC LENGTHS TRANSLUCENT PRIVACY FILM ON EXISTING WINDOWS

TRENCH DRAIN

NEW DRAIN LINES SAW CUT INTO EX. S.O.G. P32 EXISTING STEEL BEAM PRESERVED; SEE S-DWGS P33 NEW JOISTS; SEE S-DWGS SISTER JOISTS PER STRUCTURAL NOTES P34

P35 MECHANICAL CHASE; SEE MEP-DWGS P36 3/8" x 3/32" UNDER RAIL LED STRIP LIGHT P37 EXISTING ELECTRICAL PANELS

CONCRETE S.O.G. STRUT TO HANG GARAGE TRACKS & MOTOR P40 RELOCATE HVAC TO AREA ABOVE BATHROOM

NEW PHASE ii COLUMN FOOTERS UNDER NEW

P38

WALL TYPES 5/8" GYP. EACH SIDE OF 3-5/8" MTL STUDS @ 16" OC. MECHANICALLY FASTENED TO SLAB & DECK.

W/ SOUND ATTENUATION BLANKETS 5/8" PTD GYP BOARD O.S. OF 5-1/2" MTL STUDS @ 16" OC MECHANICALLY FASTENED TO SLAB & DECK W/ SOUND ATTENUATION BLANKETS

PATCH & REPAIR EXISTING BRICK WALL FACE BRICK ON ADJUSTABLE MASONRY ANCHORS WITH 1" AIR GAP ON 4" CMU WALL ON EXISTING MASONRY WALL

FACE BRICK ON ADJUSTABLE MASONRY ANCHORS WITH 1" AIR GAP W/ 3" RIGID INSULATION ON 8" CMU WALL ON EXISTING MASONRY WALL

5/8" GYP BOARD O.S. OF 3-5/8" MTL STUDS @ 16" O.C.

PTD FIBER CEMENT BOARD; ON 5 1/2" ML STUDS O.C. W/ R21 ROCK WOOL BATT INSULATION; VAPOR BARRIER WARM SIDE; W/ 5/8" PTD GYP BOARD

## **ELEVATION NOTES**

NEW PREFIN ALUM COPING COUNTER FLASHED W/ DRIP EDGE TUCKPOINT, PATCH & REPAIR FACE BRIDE WALL

E03 DEMO ROOF & MONITOR & CONSTRUCT NEW ROOF STRUCTURE AND FINISHES PRECAST CONCRETE LINTEL COORDINATE W/

STRUCTURAL DRAWINGS E05 SEAPORT 6" SCONCE WALL LIGHT E06 TRANSOM WINDOW

E07 ROWING OAR CLEAVER E08 ROWING OAR MACON E09 ROWING BOAT E10 CLEAN AND REPAIR EX. CANOPIES.

## WALL LEGEND



STEEL AWNING; SEE DETAILS A2.00



NEW CMU MASONRY WALL

NEW STEEL STUD WALL

## ROOF NOTES

R05 R06

RO7

EPDM SINGLE PLY ROOFING MEMBRANE FULLY ADHERED TO SLOPED INSULATION

8" ROOF DRAIN R03 8" OVERFLOW DRAIN RO4 PREFIN ALUMINUM COPING

STANDING SEAM ROOF 4" GUTTER

4" DOWNSPOUT; TIE TO DRAIN LINES R08 VALLEY FLASHING UNDER STANDING SEAM RUN ROOF MEMBRANE UP WALL 12" MIN. PROTECT W/PREFINISH ALUM. REGLET IN WALL; SEE 4/A1.06

redhouse

Stud

Foundry Historical Boardwalk

1831 Columbus Rd Cleveland Ohio, 44113


Project Number: 2101

Drawn by: JR, CM

Date: 01/12/2022 Sheet Title:

Community Trail Site Plan And S.O.W.

Sheet Number:

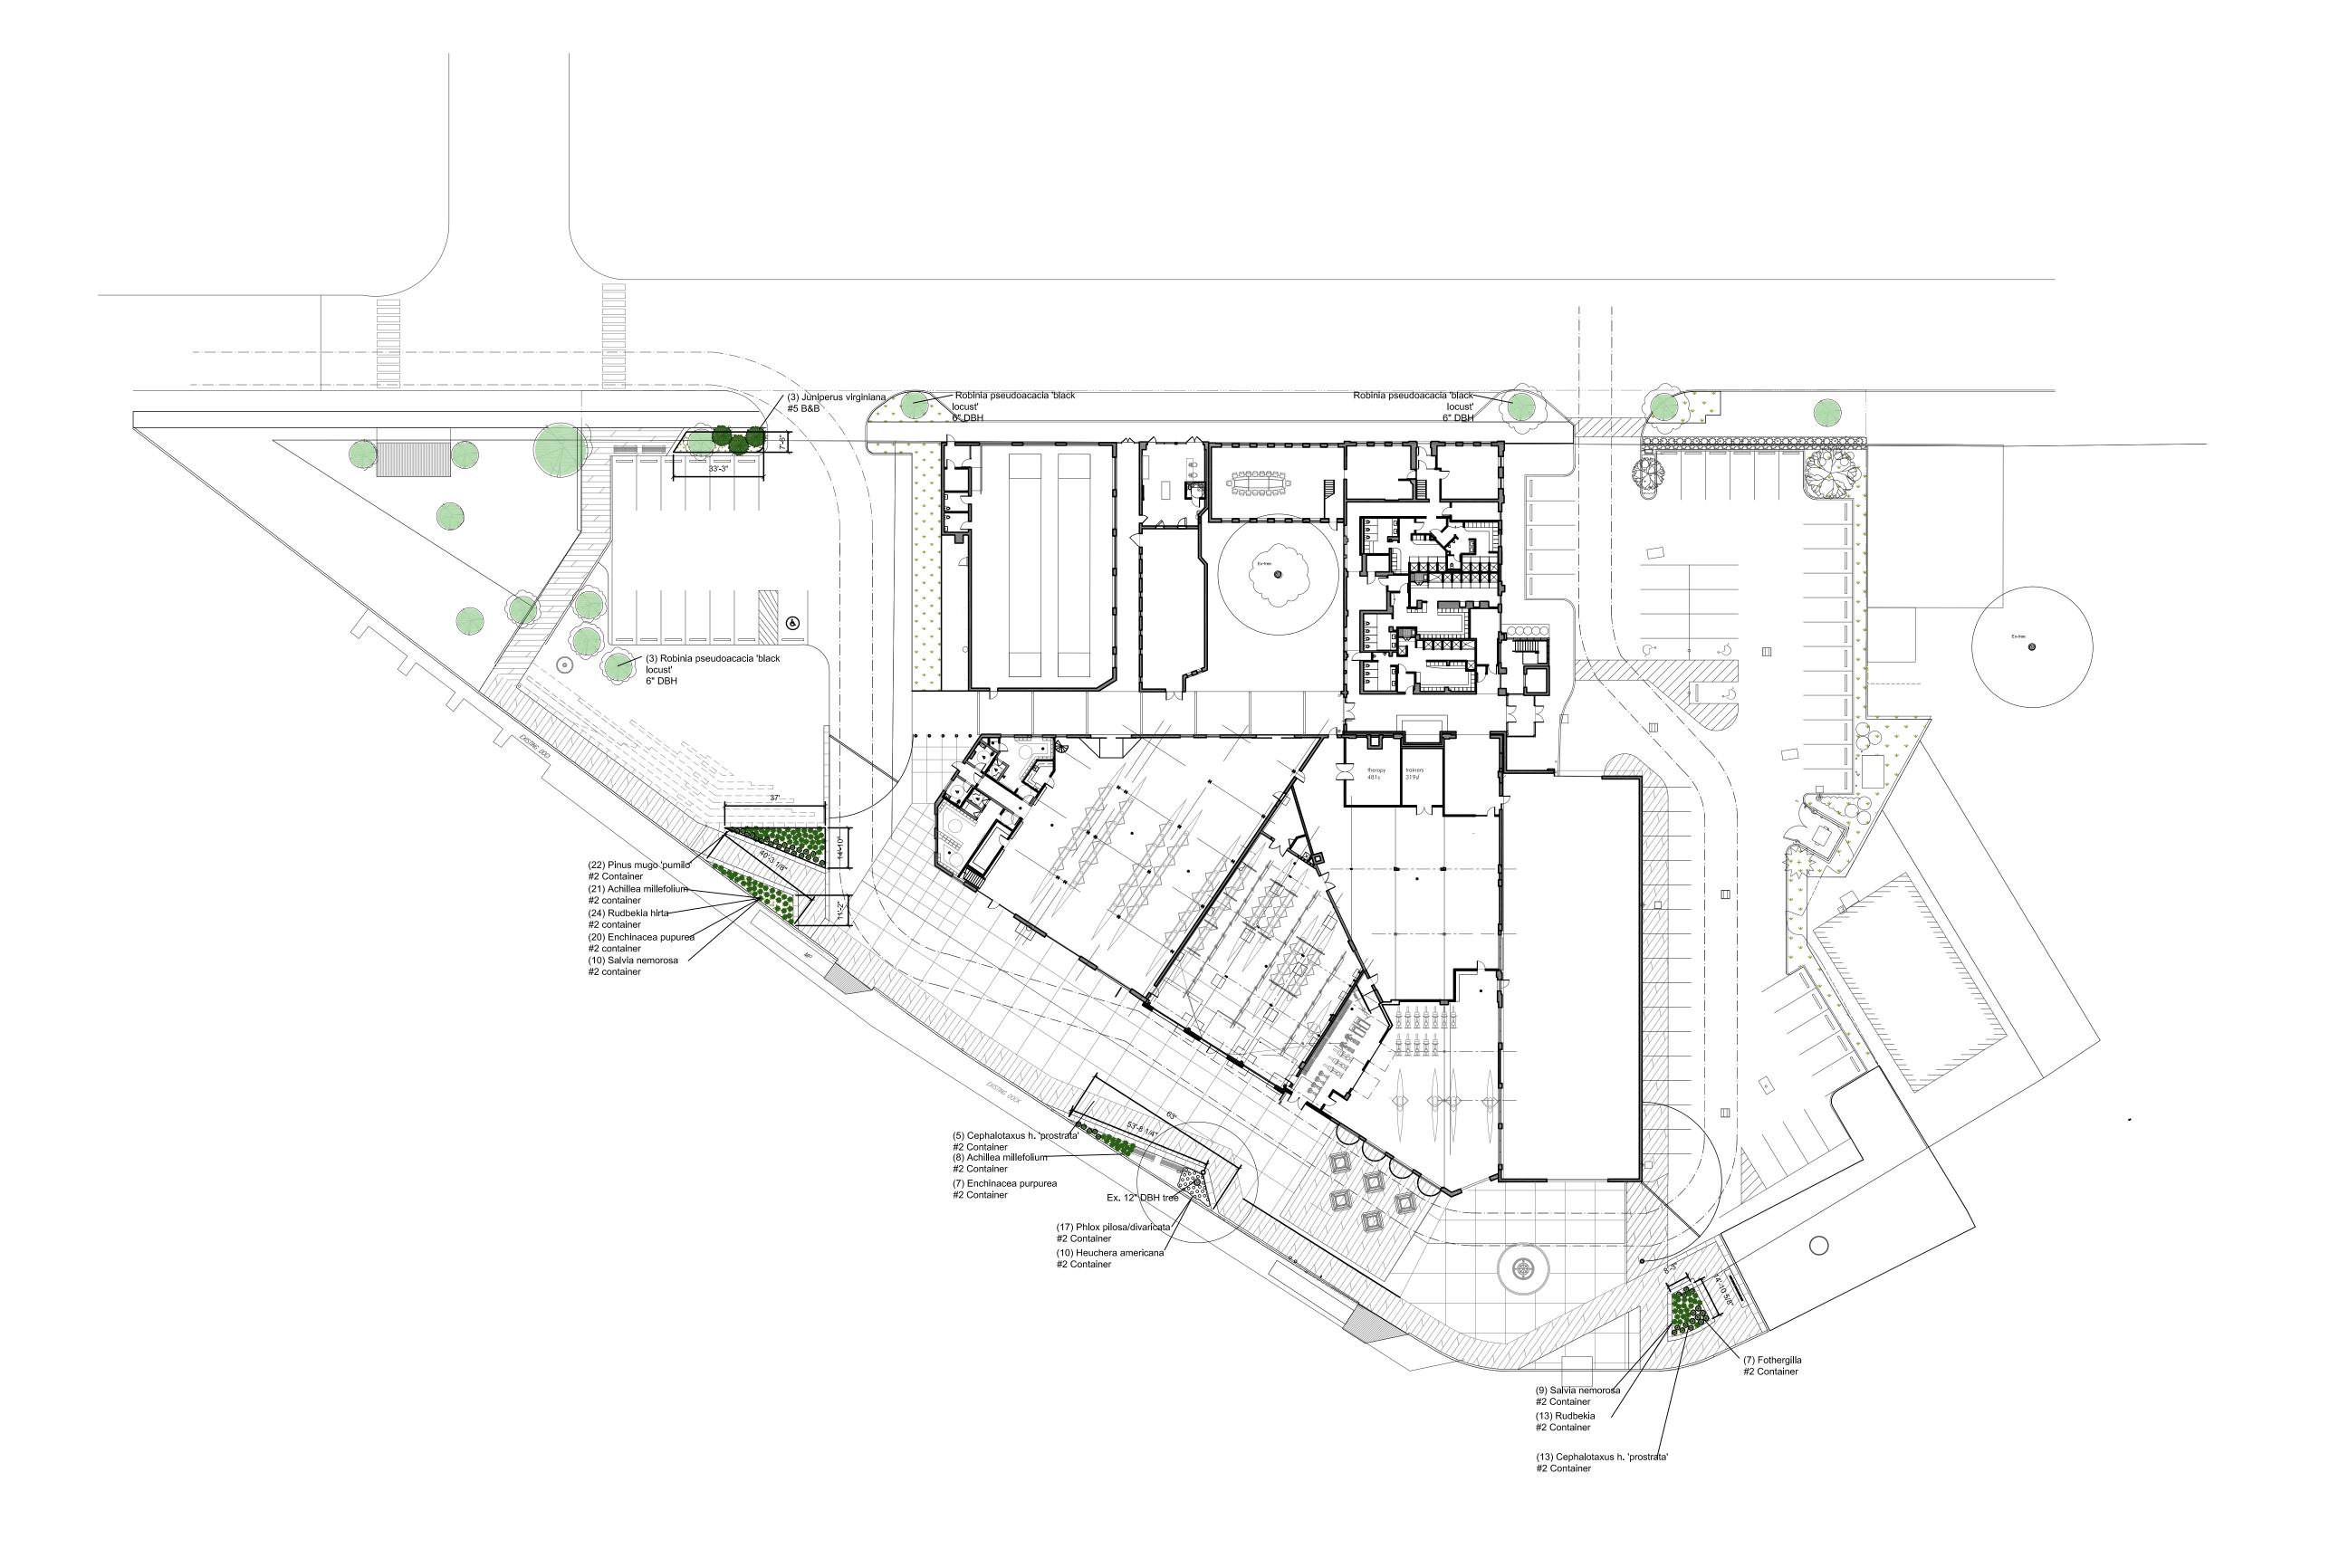

1 Planting Plan
Scale: 1/32" = 1'-0"

ARCHITECT:

redhouse studio IIc 1455 W 29th St. Cleveland, OH 44113 chris@redhousestudio.net www.redhousearchitecture.org 216-534-1225

STRUCTURAL ENGINEER: whs engineering 2012 W. 25th St., Suite 200 Cleveland, OH 44113-4143 www.whs-eng.com 216-227-8505

MEP ENGINEER: whs engineering 2012 W. 25th St., Suite 200 Cleveland, OH 44113-4143 www.whs-eng.com 216-227-8505



Issued for: ZONING REVIEW 1/12/22

Foundry Historical Boardwalk

1831 Columbus Rd Cleveland Ohio, 44113

Project Number: 2101

Drawn by: JR, CM

Date: 01/12/2022 Sheet Title:

Landscape Plan

Sheet Number:

A0.05



- EXISTING WALL PLANTING AREA - 6" STAMPED CONCRETE SLAB (SEE STRUCTURAL DWGS) JOINT SEALANT CONCRETE CURB ADJACENT ASPHALT PAVING EASED CORNERS TYP. GRAVEL SETTING BED AND FILTERING COURSE – FLUSH -COMPACTED AGGREGATE BASE BASE AS REQUIRED; SEE C-DWGS - FILTER FABRIC BITUMINOUS STRIP

COMPACTED AGGREGATE BASE

2 Parking Detail - Improved Lot

### PLAN NOTES

LOCKER& BENCH COMBO; SEE 3/A1.03 CHARGING LOCKER; SEE 4/A103

WASHER/DRYER EQUIV TO MODEL GFW45SSMWW AND GFD45GSSMWW UTILITY SINK & FAUCET EQUIV TO MODEL K-5798-1

P.LAM SURFACE OVER CABINETS SEE 6/A1.03; 7/A1.03; 8/A1.03

MOP SINK & HOSE BIB EQUIV TO MODELS TSB3012 (BASIN); 830AA (FAUCET); 1239BB36 (GUARD); 832AA (HOSE+BRACKET)

3/4" PLYWOOD SHELVES ON MTL BRACKETS EQUIV TO MODEL 225451 (PLY); AND EH-WSTHDUS-331 (BRACKET) ADA ACCESSIBLE SINK AND FAUCET

ADA ACCESSIBLE TOILET W/ GRAB BARS PER ADAAG TOILET PAPER DISPENSER EQUIV TO BOBRICK PAPER TOWEL DISPENSER EQUIV TO AMERICAN

SPECIALTIES ASI-8523A EXISTING CONCRETE TO BE POLISHED PATCH AND REPAIR AS REQ.

EXISTING CONCRETE FLOOR TO REMAIN NEW CONCRETE SLAB SLOPE TO TRENCH DRAINS; SEE S-DWGS

ALUM RAILING EQIV TO SPEC P26 CONCRETE RAMP & LANDING SAW CUT & REMOVE SLAB, COMPACT GRADE ADD 4" GRAVEL BASE POUR

PRECAST CAST STONE LINTEL; SEE S-DWGS COORDINATE BEARING W/ S-DRAWINGS SCONCE

LIGHTS & PLANTER (MOBILE) NEW STEEL COLUMN EXISTING STEEL OR WOOD COLUMN; PRESERVED; SEE S-DWGS

OPEN WEB STEEL JOISTS; SEE S-DWGS VERTICAL LIFT COMMERCIAL GARAGE DOOR; SEE S-DWGS LIGHT A - DELTA LIGHTING - AULA 26 LED 930 #6 318 14 811 930 G-W OR SIMILAR

> LIGHT B - DELTA LIGHTING - AULA 60 LED 930 #6 318 17 811 930 G-W OR SIMILAR CR LAURENCE BRUSHED STAINLESS HAND RAILING (HRS15BS) AND CABLE SYSTEM (CBR5BS) OR SIM 20M LONG RUN 7 WATT – IP67 STRIP - OR SIMILAR RECLAIMED BARN STONE BLOCK - SANDSTONE

24"x24"xMISC LENGTHS TRANSLUCENT PRIVACY FILM ON EXISTING WINDOWS TRENCH DRAIN

NEW DRAIN LINES SAW CUT INTO EX. S.O.G. EXISTING STEEL BEAM PRESERVED; SEE S-DWGS NEW JOISTS; SEE S-DWGS SISTER JOISTS PER STRUCTURAL NOTES

MECHANICAL CHASE; SEE MEP-DWGS 3/8" x 3/32" UNDER RAIL LED STRIP LIGHT EXISTING ELECTRICAL PANELS NEW PHASE ii COLUMN FOOTERS UNDER NEW

CONCRETE S.O.G. STRUT TO HANG GARAGE TRACKS & MOTOR RELOCATE HVAC TO AREA ABOVE BATHROOM

5/8" GYP. EACH SIDE OF 3-5/8" MTL STUDS @ 16" OC. MECHANICALLY FASTENED TO SLAB & DECK. W/ SOUND ATTENUATION BLANKETS 5/8" PTD GYP BOARD O.S. OF 5-1/2" MTL STUDS @

16" OC MECHANICALLY FASTENED TO SLAB & DECK W/ SOUND ATTENUATION BLANKETS PATCH & REPAIR EXISTING BRICK WALL FACE BRICK ON ADJUSTABLE MASONRY ANCHORS

WITH 1" AIR GAP ON 4" CMU WALL ON EXISTING MASONRY WALL FACE BRICK ON ADJUSTABLE MASONRY ANCHORS

WITH 1" AIR GAP W/ 3" RIGID INSULATION ON 8" CMU WALL ON EXISTING MASONRY WALL 5/8" GYP BOARD O.S. OF 3-5/8" MTL STUDS @ 16"

O.C. PTD FIBER CEMENT BOARD; ON 5 1/2" ML STUDS O.C. W/ R21 ROCK WOOL BATT INSULATION; VAPOR BARRIER WARM SIDE; W/ 5/8" PTD GYP

### **ELEVATION NOTES**

NEW PREFIN ALUM COPING COUNTER FLASHED W/ DRIP EDGE TUCKPOINT, PATCH & REPAIR FACE BRIDE WALL

DEMO ROOF & MONITOR & CONSTRUCT NEW ROOF STRUCTURE AND FINISHES PRECAST CONCRETE LINTEL COORDINATE W/ STRUCTURAL DRAWINGS

STEEL AWNING; SEE DETAILS A2.00

SEAPORT 6" SCONCE WALL LIGHT E06 TRANSOM WINDOW

E07 ROWING OAR CLEAVER ROWING OAR MACON E08 E09 ROWING BOAT CLEAN AND REPAIR EX. CANOPIES.

## WALL LEGEND

NEW EXTERIOR BRICK & CMU MASONRY WALL

NEW INTERIOR WALL

EXISTING WALL

NEW CMU MASONRY WALL

NEW STEEL STUD WALL

## ROOF NOTES

EPDM SINGLE PLY ROOFING MEMBRANE FULLY ADHERED TO SLOPED INSULATION

8" ROOF DRAIN 8" Overflow drain R03 R04

PREFIN ALUMINUM COPING STANDING SEAM ROOF R05

4" GUTTER R06 4" DOWNSPOUT; TIE TO DRAIN LINES VALLEY FLASHING UNDER STANDING SEAM R08 RUN ROOF MEMBRANE UP WALL 12" MIN. PROTECT

W/PREFINISH ALUM. REGLET IN WALL; SEE 4/A1.06

whs engineering 2012 W. 25th St., Suite 200 Cleveland, OH 44113-4143 www.whs-eng.com 216-227-8505 MEP ENGINEER:

ARCHITECT:

216-534-1225

redhouse studio IIc

chris@redhousestudio.net www.redhousearchitecture.org

STRUCTURAL ENGINEER:

1455 W 29th St. Cleveland, OH 44113

Cleveland, OH 44113-4143 www.whs-eng.com 216-227-8505

ZONING REVIEW 1/12/22

Studio edhousestudio net redhouse Brown 1455 W 29th St. Cleveland, Ohio 44113 - 216-53.

Foundry Historical Boardwalk


1831 Columbus Rd Cleveland Ohio, 44113

Project Number: 2101 Drawn by:

JR, CM Date: 01/12/2022

Sheet Title: Community Trail Paving Detail

Sheet Number:

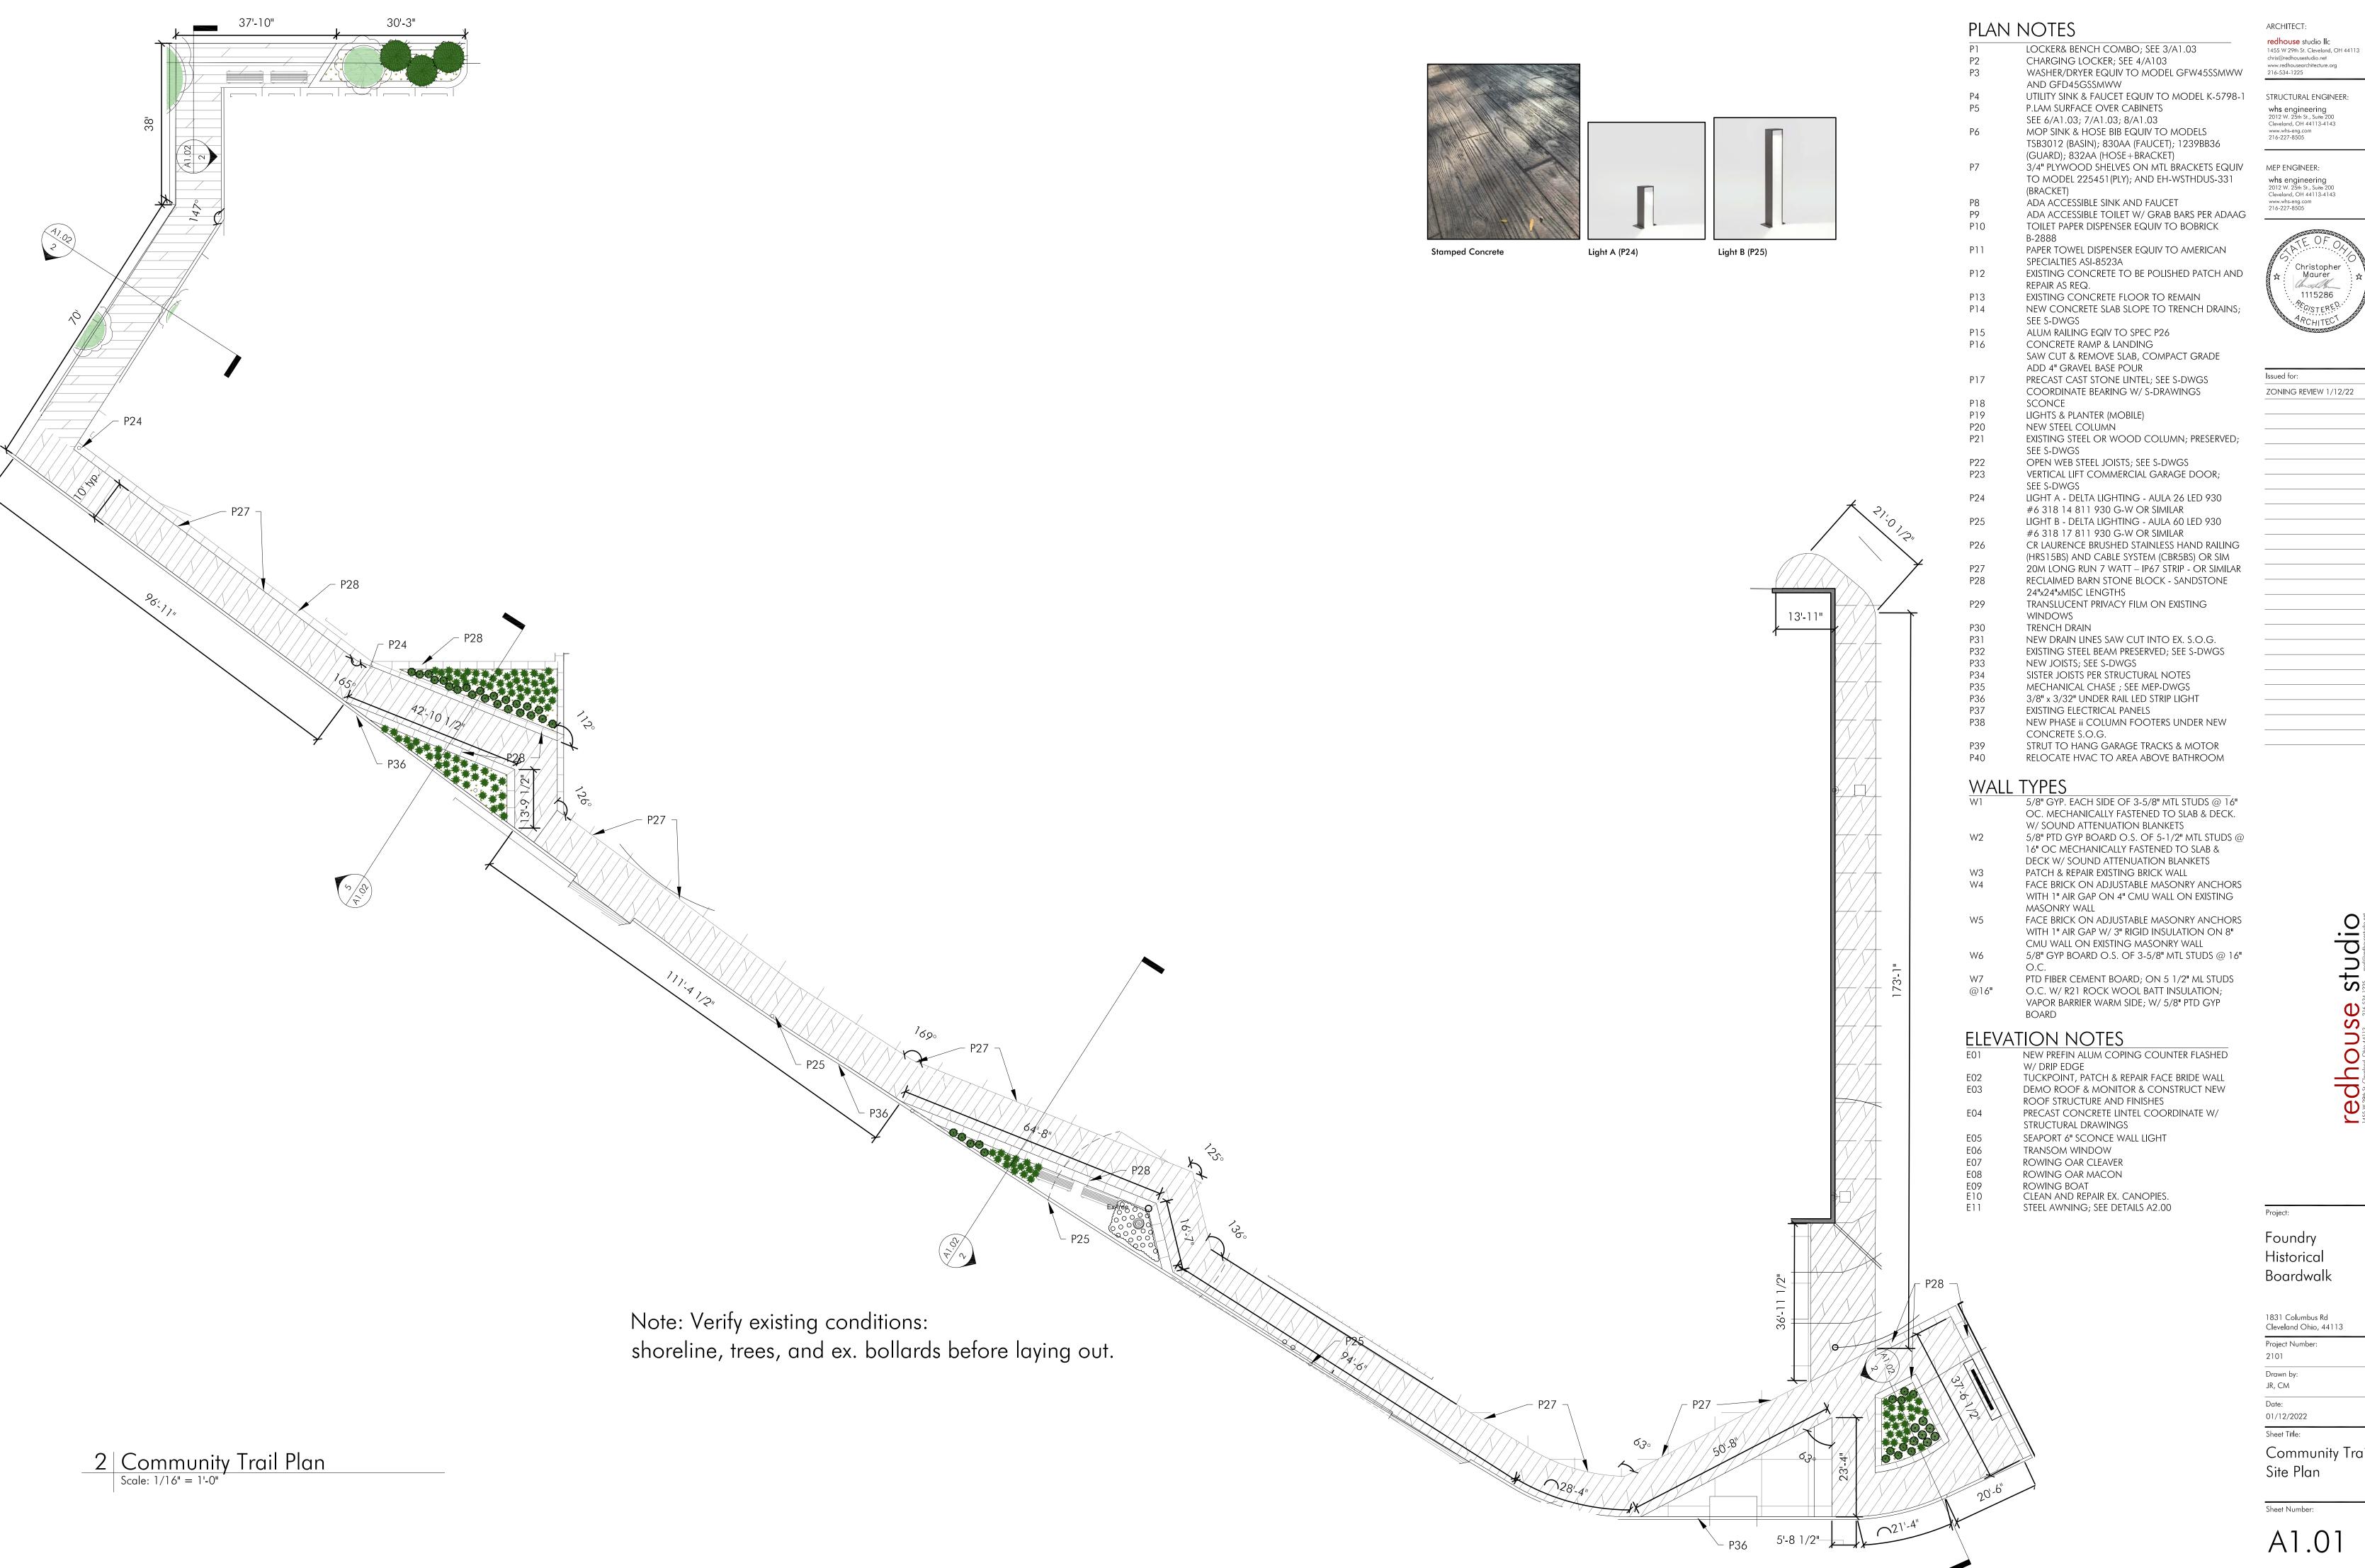

Historical Boardwalk

Studio di Octobret di Octobret

redhouse St. Cleveland, Ohio 44113 - 216-534-15

1831 Columbus Rd Cleveland Ohio, 44113

Project Number 2101 Drawn by:

01/12/2022

Community Trail Site Plan

Sheet Number:

## PLAN NOTES

LOCKER& BENCH COMBO; SEE 3/A1.03 CHARGING LOCKER; SEE 4/A103

WASHER/DRYER EQUIV TO MODEL GFW45SSMWW AND GFD45GSSMWW

ARCHITECT:

216-534-1225

redhouse studio IIc

chris@redhousestudio.net www.redhousearchitecture.org

STRUCTURAL ENGINEER:

whs engineering 2012 W. 25th St., Suite 200

www.whs-eng.com 216-227-8505

MEP ENGINEER:

whs engineering 2012 W. 25th St., Suite 200

Cleveland, OH 44113-4143 www.whs-eng.com 216-227-8505

Issued for:

ZONING REVIEW 1/12/22

Studio di Octobre di O

redhouse

Christopher

Cleveland, OH 44113-4143

1455 W 29th St. Cleveland, OH 44113

UTILITY SINK & FAUCET EQUIV TO MODEL K-5798-1 P.LAM SURFACE OVER CABINETS SEE 6/A1.03; 7/A1.03; 8/A1.03

MOP SINK & HOSE BIB EQUIV TO MODELS TSB3012 (BASIN); 830AA (FAUCET); 1239BB36

(GUARD); 832AA (HOSE+BRACKET) 3/4" PLYWOOD SHELVES ON MTL BRACKETS EQUIV TO MODEL 225451 (PLY); AND EH-WSTHDUS-331 (BRACKET)

ADA ACCESSIBLE TOILET W/ GRAB BARS PER ADAAG TOILET PAPER DISPENSER EQUIV TO BOBRICK PAPER TOWEL DISPENSER EQUIV TO AMERICAN

ADA ACCESSIBLE SINK AND FAUCET

EXISTING CONCRETE TO BE POLISHED PATCH AND REPAIR AS REQ. EXISTING CONCRETE FLOOR TO REMAIN

NEW CONCRETE SLAB SLOPE TO TRENCH DRAINS; SEE S-DWGS

ALUM RAILING EQIV TO SPEC P26 CONCRETE RAMP & LANDING

SPECIALTIES ASI-8523A

SAW CUT & REMOVE SLAB, COMPACT GRADE ADD 4" GRAVEL BASE POUR PRECAST CAST STONE LINTEL; SEE S-DWGS COORDINATE BEARING W/ S-DRAWINGS

SCONCE P19 LIGHTS & PLANTER (MOBILE)

NEW STEEL COLUMN

P20

EXISTING STEEL OR WOOD COLUMN; PRESERVED; SEE S-DWGS OPEN WEB STEEL JOISTS; SEE S-DWGS

VERTICAL LIFT COMMERCIAL GARAGE DOOR; SEE S-DWGS LIGHT A - DELTA LIGHTING - AULA 26 LED 930

#6 318 14 811 930 G-W OR SIMILAR LIGHT B - DELTA LIGHTING - AULA 60 LED 930 #6 318 17 811 930 G-W OR SIMILAR CR LAURENCE BRUSHED STAINLESS HAND RAILING

> (HRS15BS) AND CABLE SYSTEM (CBR5BS) OR SIM 20M LONG RUN 7 WATT – IP67 STRIP - OR SIMILAR

RECLAIMED BARN STONE BLOCK - SANDSTONE 24"x24"xMISC LENGTHS

TRANSLUCENT PRIVACY FILM ON EXISTING WINDOWS

TRENCH DRAIN NEW DRAIN LINES SAW CUT INTO EX. S.O.G. EXISTING STEEL BEAM PRESERVED; SEE S-DWGS

P33 NEW JOISTS; SEE S-DWGS P34 SISTER JOISTS PER STRUCTURAL NOTES P35 MECHANICAL CHASE; SEE MEP-DWGS

P36 3/8" x 3/32" UNDER RAIL LED STRIP LIGHT P37 EXISTING ELECTRICAL PANELS NEW PHASE II COLUMN FOOTERS UNDER NEW

CONCRETE S.O.G. STRUT TO HANG GARAGE TRACKS & MOTOR

RELOCATE HVAC TO AREA ABOVE BATHROOM

5/8" GYP. EACH SIDE OF 3-5/8" MTL STUDS @ 16" OC. MECHANICALLY FASTENED TO SLAB & DECK. W/ SOUND ATTENUATION BLANKETS

5/8" PTD GYP BOARD O.S. OF 5-1/2" MTL STUDS @ 16" OC MECHANICALLY FASTENED TO SLAB & DECK W/ SOUND ATTENUATION BLANKETS

PATCH & REPAIR EXISTING BRICK WALL FACE BRICK ON ADJUSTABLE MASONRY ANCHORS WITH 1" AIR GAP ON 4" CMU WALL ON EXISTING

MASONRY WALL

FACE BRICK ON ADJUSTABLE MASONRY ANCHORS WITH 1" AIR GAP W/ 3" RIGID INSULATION ON 8" CMU WALL ON EXISTING MASONRY WALL 5/8" GYP BOARD O.S. OF 3-5/8" MTL STUDS @ 16"

O.C. PTD FIBER CEMENT BOARD; ON 5 1/2" ML STUDS

O.C. W/ R21 ROCK WOOL BATT INSULATION; VAPOR BARRIER WARM SIDE; W/ 5/8" PTD GYP

## **ELEVATION NOTES**

NEW PREFIN ALUM COPING COUNTER FLASHED

W/ DRIP EDGE TUCKPOINT, PATCH & REPAIR FACE BRIDE WALL DEMO ROOF & MONITOR & CONSTRUCT NEW

ROOF STRUCTURE AND FINISHES PRECAST CONCRETE LINTEL COORDINATE W/

STRUCTURAL DRAWINGS SEAPORT 6" SCONCE WALL LIGHT TRANSOM WINDOW

ROWING OAR CLEAVER ROWING OAR MACON E08

ROWING BOAT E09 CLEAN AND REPAIR EX. CANOPIES. STEEL AWNING; SEE DETAILS A2.00

## WALL LEGEND



NEW EXTERIOR BRICK & CMU MASONRY WALL

EXISTING WALL

NEW CMU MASONRY WALL

NEW STEEL STUD WALL

ROOF NOTES

Sheet Title: Paving Details

Sheet Number:

Foundry

Historical

Boardwalk

1831 Columbus Rd Cleveland Ohio, 44113


Project Number:


2101

Date:

Drawn by: JR, CM


01/12/2022

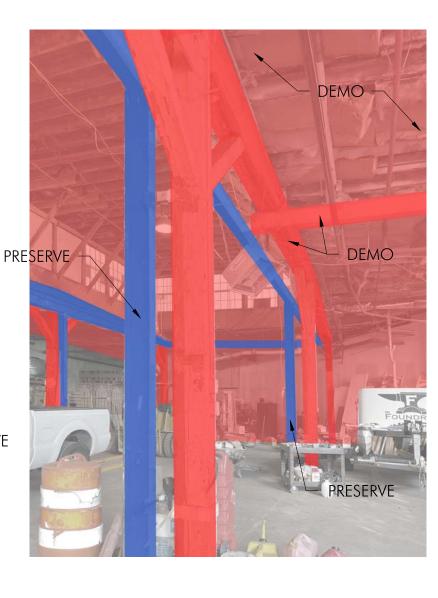

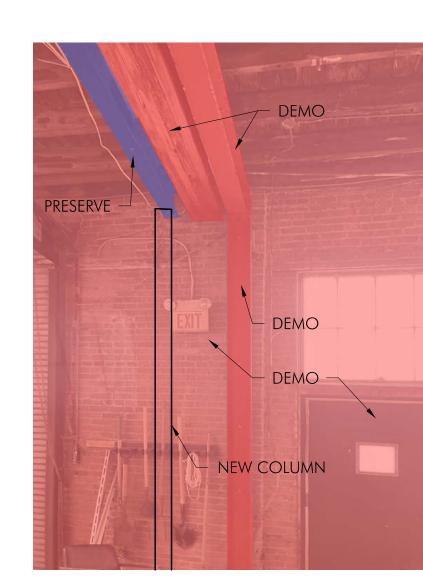





Preserve

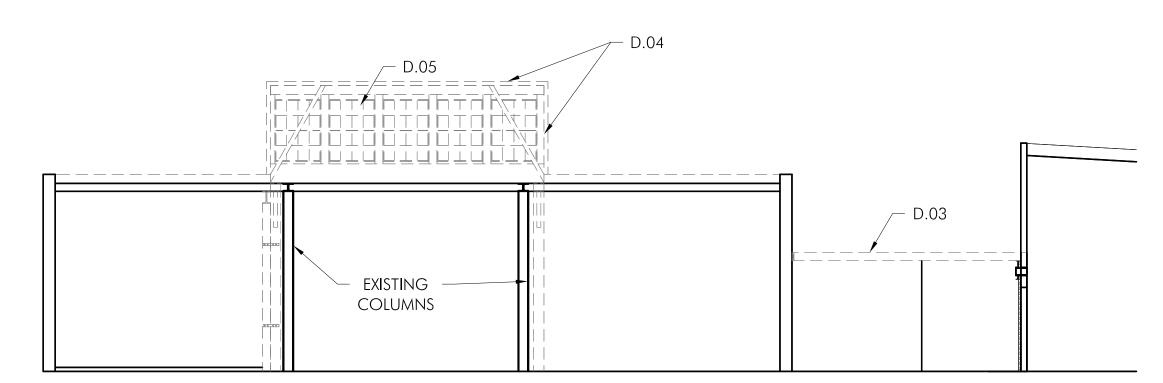


3 | Boat Storage Section 1 - Demo

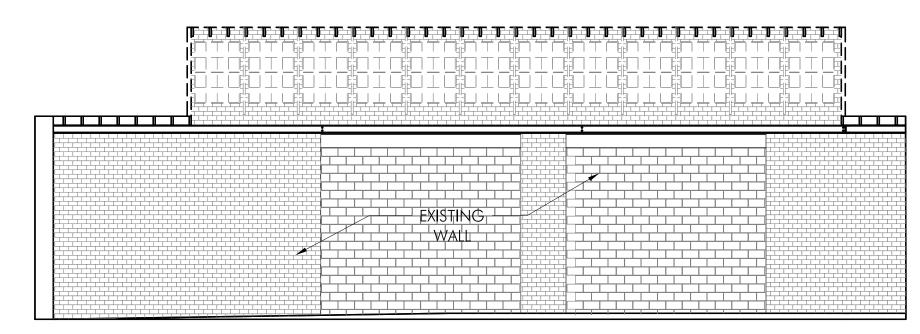

2 Boat Storage Section 2a - Demo

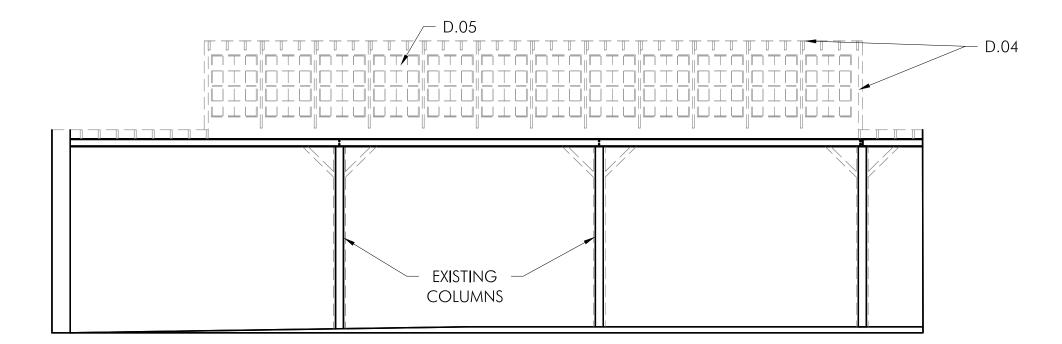

1 Boat Storage Section 2b - Demo

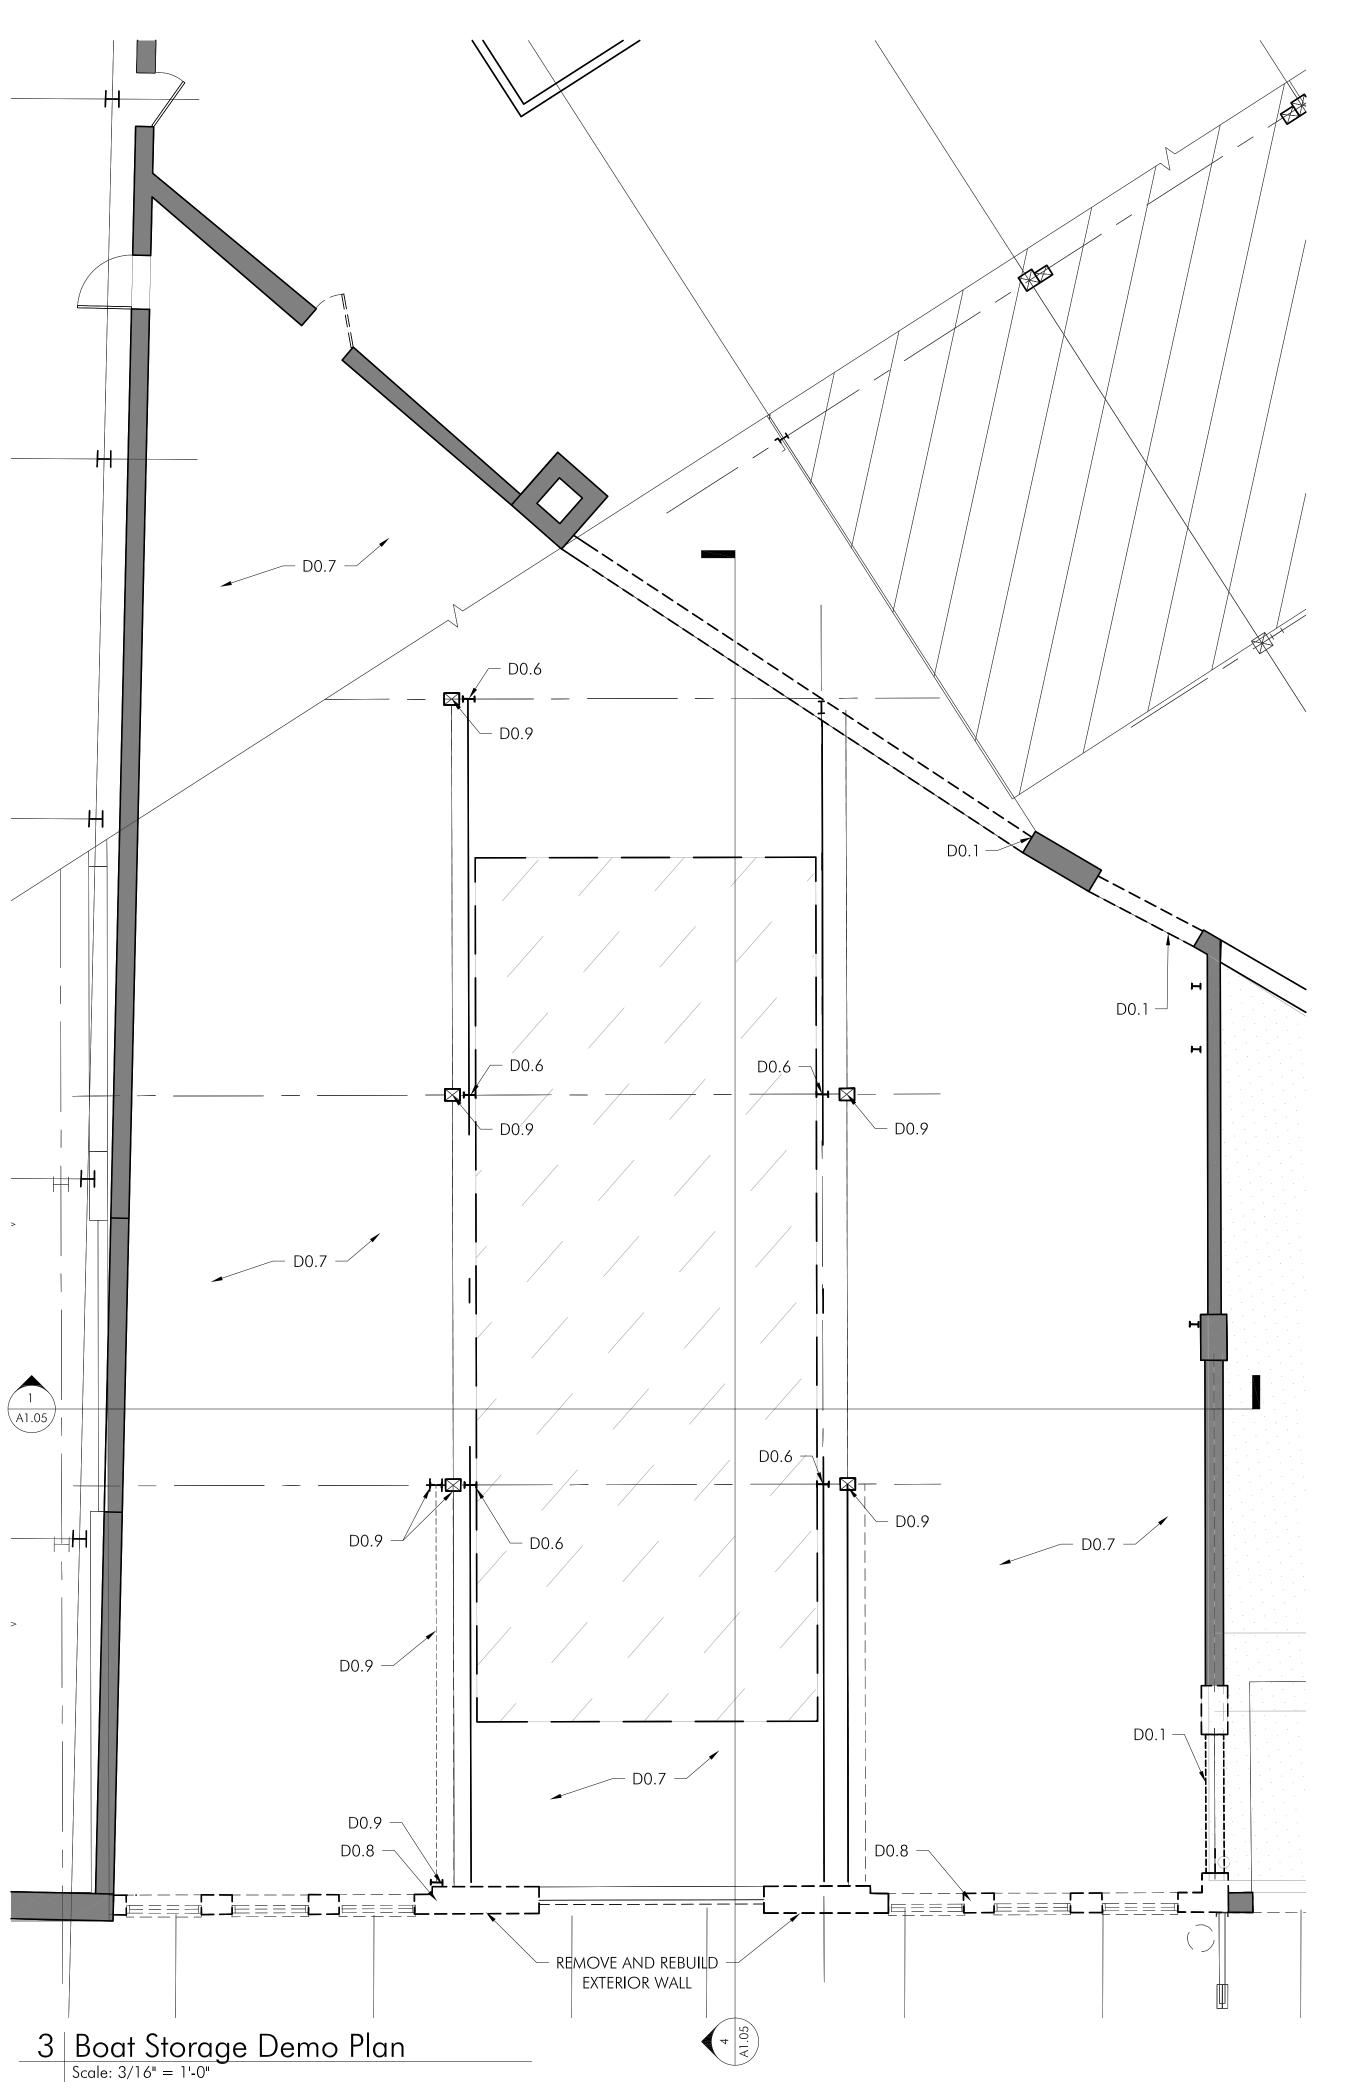

### DEMO PLAN NOTES

DEMOLISH EXISTING INTERIOR WALL INCLUDING BUT NOT LIMITED TO; STUDS FINISH MATERIAL, ELECTRICAL WIRING, CONDUIT, RECEPTACLES, MECHANICAL DUCTING, REGISTERS, LATHE, PLASTER, BLOCKING, MASONRY, BASE BOARD, SILL PLATE, HEADERS, SOFFITS. DEMOLISH FROM FLOOR TO DECK. CLEAN AND PREP AREA FOR NEW FINISHES.

D.02 DEMOLISH INTERIOR DOOR INCLUDING BUT NOT LIMITED TO; DOOR LEAF, FRAME, HARDWARE, HEADER, THRESHOLD, AND JAMB CONNECTIONS.

D.03 DEMOLISH EXISTING CEILING AND ROOF, KEEPING

SOME OF THE STRUCTURE AS INDICATED IN DGWS

DEMOLISH EXTERIOR BRICK WALL AND
SUPPORTING BASE STONE WALL INCLUDING BUT
NOT LIMITED TO; SEALANT, BLOCKING, MASONRY,
BASE BOARD, SILL PLATE, HEADERS, SOFFITS.
DEMOLISH ENTIRE ASSEMBLY FROM FLOOR TO
LINTEL. CLEAN AND PREP ADJACENT SURFACES

AREA FOR NEW FINISHES OR OPENINGS.

D.05 DEMOLISH EXISTING EXTERIOR WINDOWS
INCLUDING BUT NOT LIMITED TO BLOCKING,
LINTELS, SILLS.

D.06 PRESERVE AND PROTECT EXISTING COLUMN
D.07 DEMOLISH EXISTING S.O.G CLEAN & PREP FOR THE
NEW FINISHES

D.08 DEMOLISH EXTERIOR BRICK WALL AND
SUPPORTING BASE STONE WALL INCLUDING BUT
NOT LIMITED TO; SEALANT, BLOCKING, MASONRY,
BASE BOARD, SILL PLATE, HEADERS, SOFFITS.
DEMOLISH ENTIRE ASSEMBLY FROM FLOOR TO
LINTEL. CLEAN AND PREP ADJACENT SURFACES
AREA FOR NEW FINISHES OR OPENINGS.

DEMOLISH EXISTING COLUMN AND BEAM

Issued for:
ZONING REVIEW 1/12/22

ARCHITECT:

redhouse studio IIc 1455 W 29th St. Cleveland, OH 44113 chris@redhousestudio.net

www.redhousearchitecture.org 216-534-1225

STRUCTURAL ENGINEER:

MEP ENGINEER:

## PLAN NOTES

P1 LOCKER& BENCH COMBO; SEE 3/A1.03
P2 CHARGING LOCKER; SEE 4/A103
P3 WASHER/DRYER EQUIV TO MODEL GFW45SSMWW

AND GFD45GSSMWW
P4 UTILITY SINK & FAUCET EQUIV TO MODEL K-5798-1
P5 P.LAM SURFACE OVER CABINETS

SEE 6/A1.03; 7/A1.03; 8/A1.03 P6 MOP SINK & HOSE BIB EQUIV TO MODELS TSB3012 (BASIN); 830AA (FAUCET); 1239BB36 (GUARD); 832AA (HOSE+BRACKET)

P7 3/4" PLYWOOD SHELVES ON MTL BRACKETS EQUIV
TO MODEL 225451 (PLY); AND EH-WSTHDUS-331
(BRACKET)
P8 ADA ACCESSIBLE SINK AND FAUCET

P9 ADA ACCESSIBLE TOILET W/ GRAB BARS PER ADAAG
P10 TOILET PAPER DISPENSER EQUIV TO BOBRICK
B-2888
P11 PAPER TOWEL DISPENSER EQUIV TO AMERICAN

SPECIALTIES ASI-8523A
P12 EXISTING CONCRETE TO BE POLISHED PATCH AND
REPAIR AS REQ

P13 EXISTING CONCRETE FLOOR TO REMAIN
P14 NEW CONCRETE SLAB SLOPE TO TRENCH DRAINS;
SEE S-DWGS

P15 ALUM RAILING EQIV TO SPEC P26
P16 CONCRETE RAMP & LANDING
SAW CUT & REMOVE SLAB, COMPACT GRADE
ADD 4" GRAVEL BASE POUR

P17 PRECAST CAST STONE LINTEL; SEE S-DWGS
COORDINATE BEARING W/ S-DRAWINGS
P18 SCONCE

P19 LIGHTS & PLANTER (MOBILE)
P20 NEW STEEL COLUMN
P21 EXISTING STEEL OR WOOD COLUMN; PRESERVED;

SEE S-DWGS
P22 OPEN WEB STEEL JOISTS; SEE S-DWGS
P23 VERTICAL LIFT COMMERCIAL GARAGE DOOR;

SEE S-DWGS
P24 LIGHT A - DELTA LIGHTING - AULA 26 LED 930
#6 318 14 811 930 G-W OR SIMILAR
P25 LIGHT B - DELTA LIGHTING - AULA 60 LED 930

#6 318 17 811 930 G-W OR SIMILAR
P26 CR LAURENCE BRUSHED STAINLESS HAND RAILING
(HRS15BS) AND CABLE SYSTEM (CBR5BS) OR SIM
P27 20M LONG RUN 7 WATT – IP67 STRIP - OR SIMILAR
P28 RECLAIMED BARN STONE BLOCK - SANDSTONE

24"x24"xMISC LENGTHS
P29 TRANSLUCENT PRIVACY FILM ON EXISTING
WINDOWS

WINDOWS
P30 TRENCH DRAIN

P31 NEW DRAIN LINES SAW CUT INTO EX. S.O.G.
P32 EXISTING STEEL BEAM PRESERVED; SEE S-DWGS
P33 NEW JOISTS; SEE S-DWGS
P34 SISTER JOISTS PER STRUCTURAL NOTES
P35 MECHANICAL CHASE; SEE MEP-DWGS

P36 3/8" x 3/32" UNDER RAIL LED STRIP LIGHT
P37 EXISTING ELECTRICAL PANELS
P38 NEW PHASE ii COLUMN FOOTERS UNDER NEW
CONCRETE S.O.G.

P39 STRUT TO HANG GARAGE TRACKS & MOTOR
P40 RELOCATE HVAC TO AREA ABOVE BATHROOM

1831 Columbus Rd Cleveland Ohio, 44113

Foundry

Historical

Boardwalk

redhouse

Project Number:
2101


Drawn by:
JR, CM


Date: 01/12/2022

Boat Storage Demo Plan

Sheet Number:

1.04

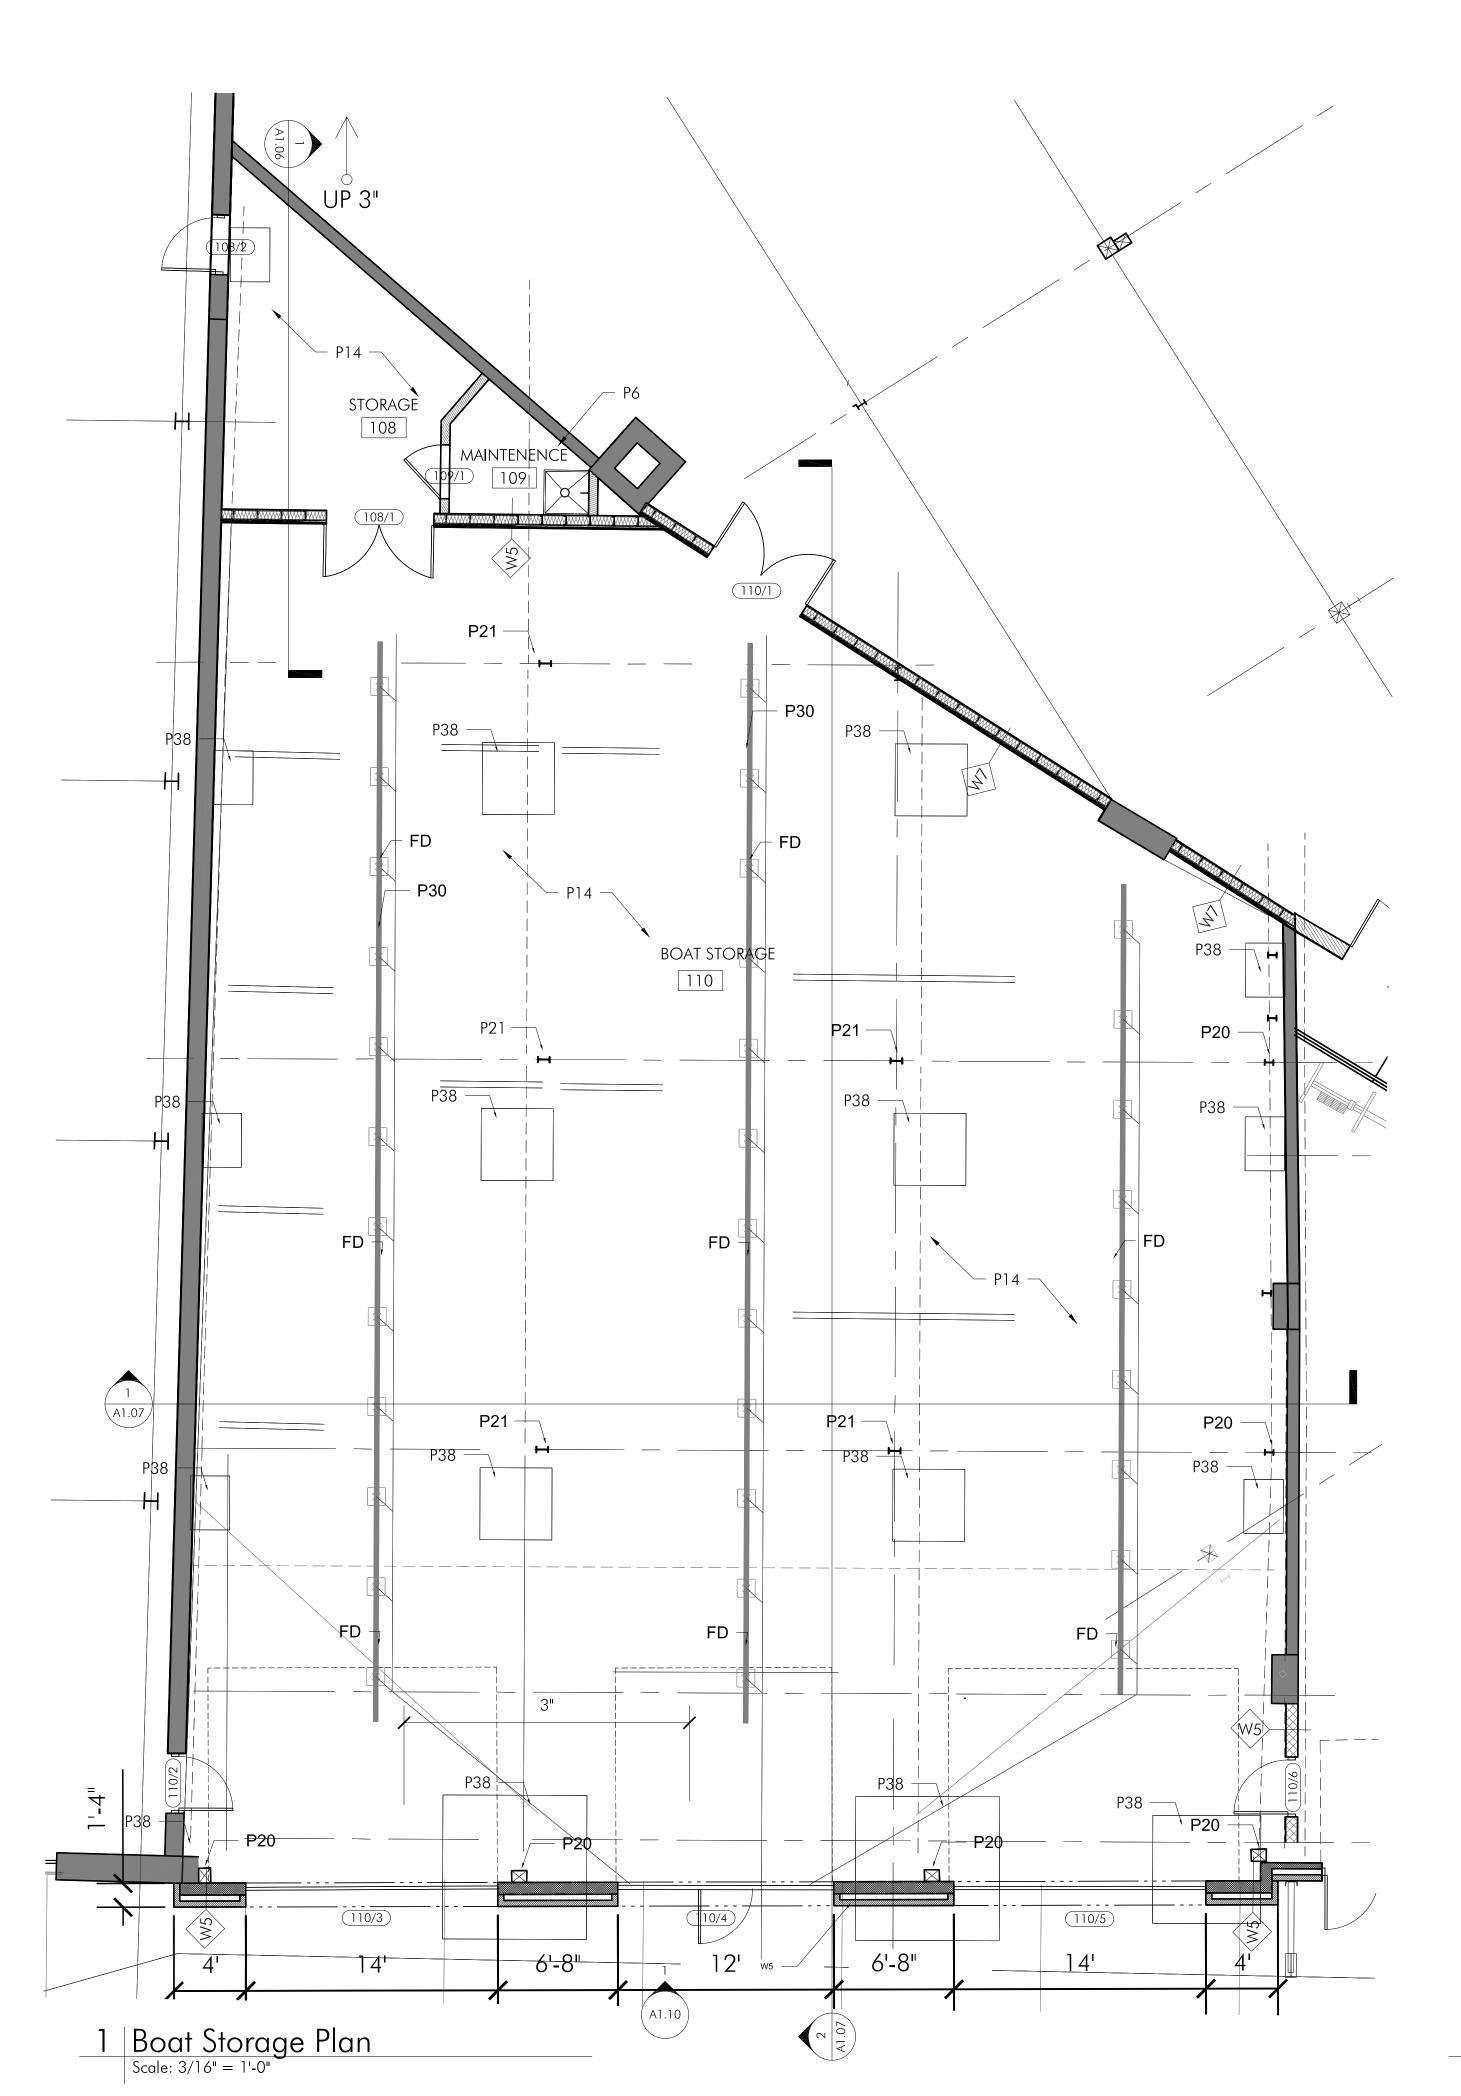

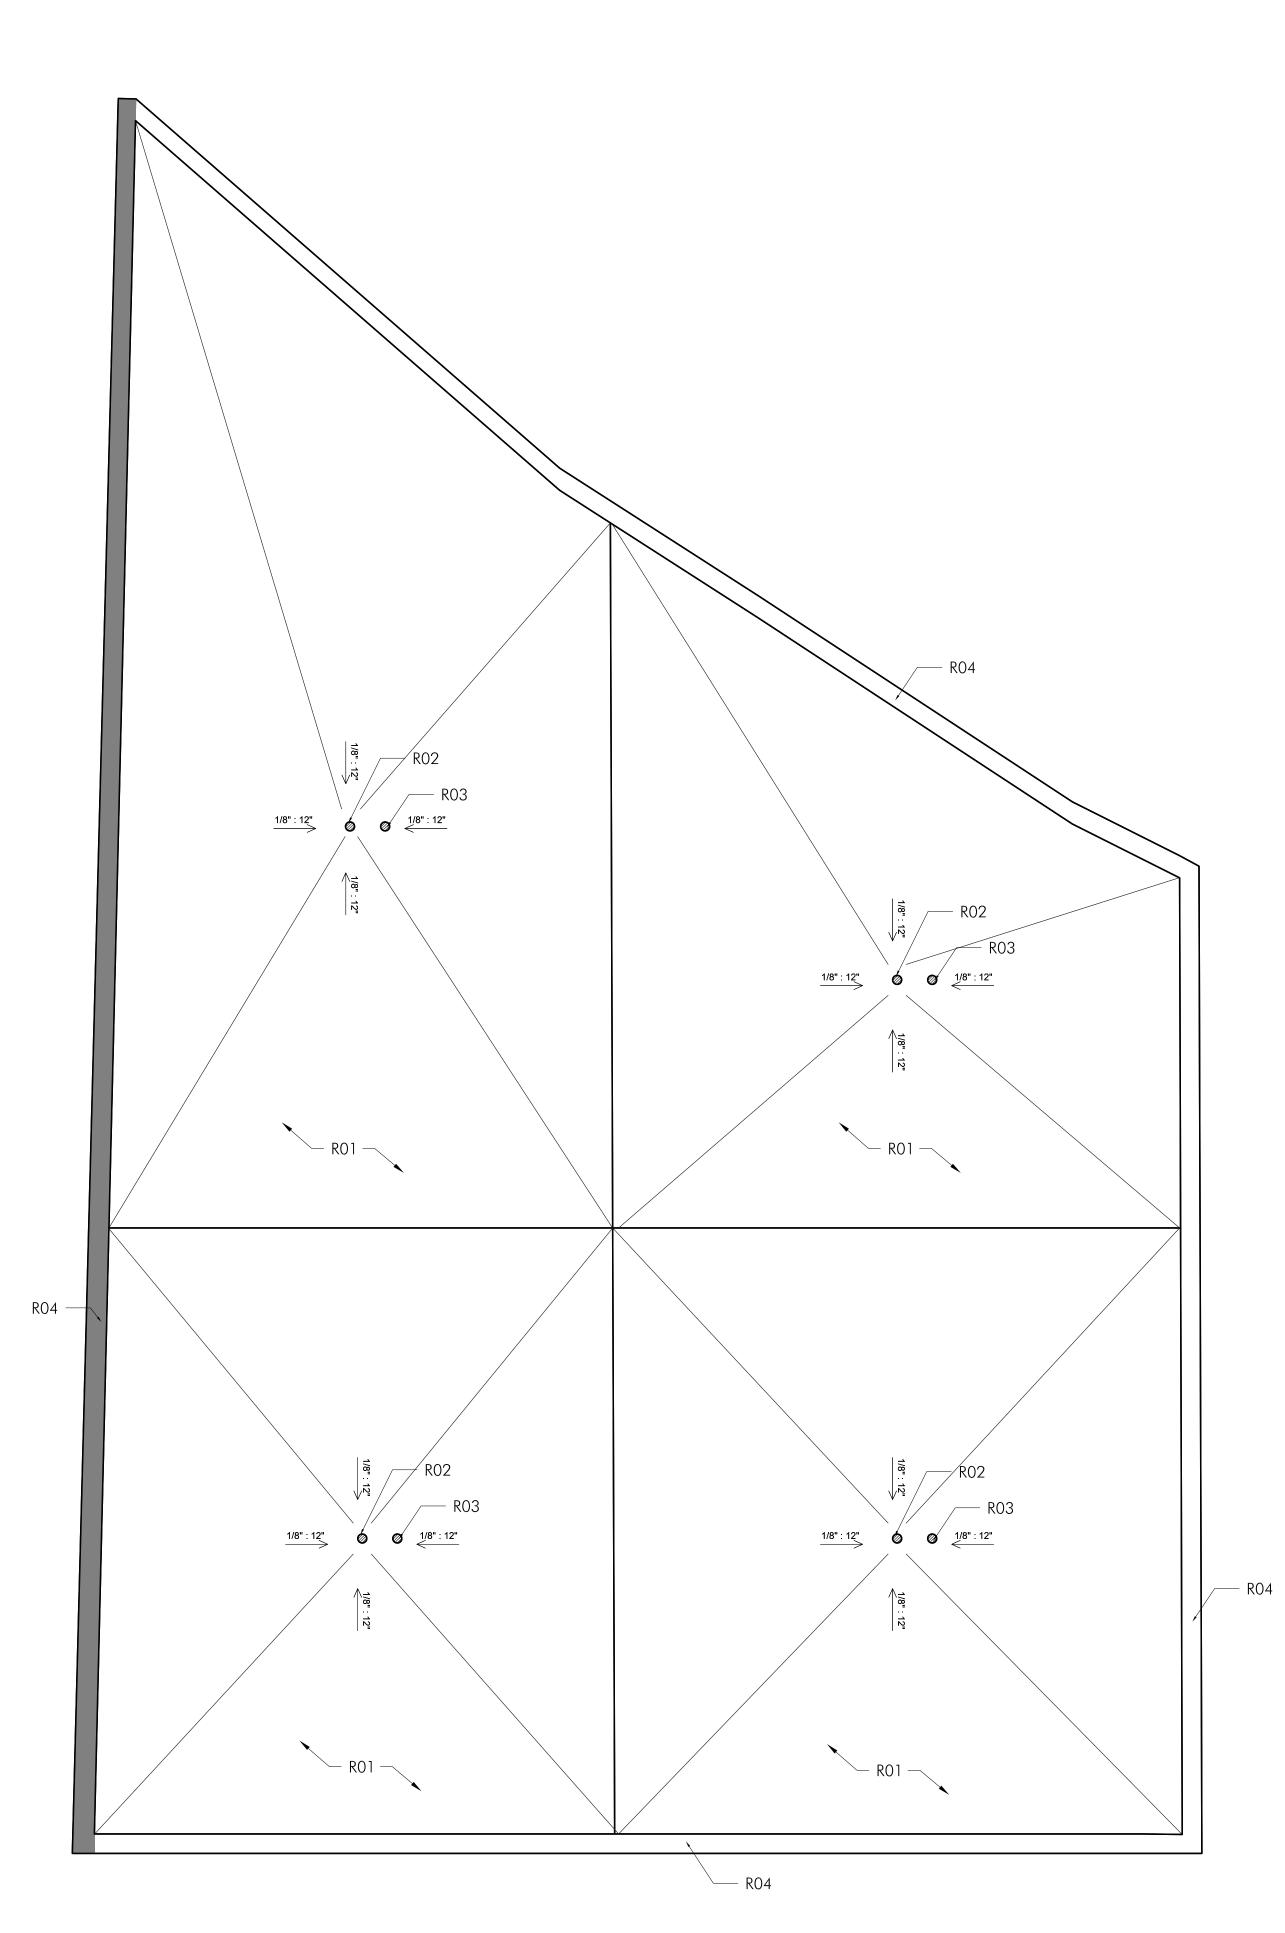

2 Boat Storage Roof Plan (Phase B)
Scale: 3/16" = 1'-0"

## PLAN NOTES

LOCKER& BENCH COMBO; SEE 3/A1.03 CHARGING LOCKER; SEE 4/A103

WASHER/DRYER EQUIV TO MODEL GFW45SSMWW AND GFD45GSSMWW

ARCHITECT:

216-534-1225

redhouse studio IIc 1455 W 29th St. Cleveland, OH 44113

chris@redhousestudio.net www.redhousearchitecture.org

STRUCTURAL ENGINEER:

whs engineering 2012 W. 25th St., Suite 200 Cleveland, OH 44113-4143 www.whs-eng.com 216-227-8505

MEP ENGINEER:

Cleveland, OH 44113-4143 www.whs-eng.com 216-227-8505

ZONING REVIEW 1/12/22

UTILITY SINK & FAUCET EQUIV TO MODEL K-5798-1 P.LAM SURFACE OVER CABINETS

SEE 6/A1.03; 7/A1.03; 8/A1.03 MOP SINK & HOSE BIB EQUIV TO MODELS TSB3012 (BASIN); 830AA (FAUCET); 1239BB36

(GUARD); 832AA (HOSE+BRACKET) 3/4" PLYWOOD SHELVES ON MTL BRACKETS EQUIV TO MODEL 225451 (PLY); AND EH-WSTHDUS-331

(BRACKET) ADA ACCESSIBLE SINK AND FAUCET ADA ACCESSIBLE TOILET W/ GRAB BARS PER ADAAG Р9

TOILET PAPER DISPENSER EQUIV TO BOBRICK P10 PAPER TOWEL DISPENSER EQUIV TO AMERICAN

SPECIALTIES ASI-8523A P12 EXISTING CONCRETE TO BE POLISHED PATCH AND

REPAIR AS REQ. existing concrete floor to remain NEW CONCRETE SLAB SLOPE TO TRENCH DRAINS; P14

SEE S-DWGS P15 ALUM RAILING EQIV TO SPEC P26 CONCRETE RAMP & LANDING

SAW CUT & REMOVE SLAB, COMPACT GRADE ADD 4" GRAVEL BASE POUR P17 PRECAST CAST STONE LINTEL; SEE S-DWGS COORDINATE BEARING W/ S-DRAWINGS

SCONCE

P19 LIGHTS & PLANTER (MOBILE) P20 NEW STEEL COLUMN P21 EXISTING STEEL OR WOOD COLUMN; PRESERVED; SEE S-DWGS

P22 OPEN WEB STEEL JOISTS; SEE S-DWGS P23 VERTICAL LIFT COMMERCIAL GARAGE DOOR; SEE S-DWGS LIGHT A - DELTA LIGHTING - AULA 26 LED 930

#6 318 14 811 930 G-W OR SIMILAR LIGHT B - DELTA LIGHTING - AULA 60 LED 930 #6 318 17 811 930 G-W OR SIMILAR

CR LAURENCE BRUSHED STAINLESS HAND RAILING (HRS15BS) AND CABLE SYSTEM (CBR5BS) OR SIM 20M LONG RUN 7 WATT — IP67 STRIP - OR SIMILAR P28 RECLAIMED BARN STONE BLOCK - SANDSTONE

24"x24"xMISC LENGTHS TRANSLUCENT PRIVACY FILM ON EXISTING WINDOWS

P30 TRENCH DRAIN P31 NEW DRAIN LINES SAW CUT INTO EX. S.O.G.

P32 EXISTING STEEL BEAM PRESERVED; SEE S-DWGS P33 NEW JOISTS; SEE S-DWGS

SISTER JOISTS PER STRUCTURAL NOTES P35 MECHANICAL CHASE; SEE MEP-DWGS 3/8" x 3/32" UNDER RAIL LED STRIP LIGHT P36

P37 EXISTING ELECTRICAL PANELS P38 NEW PHASE ii COLUMN FOOTERS UNDER NEW

CONCRETE S.O.G. STRUT TO HANG GARAGE TRACKS & MOTOR RELOCATE HVAC TO AREA ABOVE BATHROOM

5/8" GYP. EACH SIDE OF 3-5/8" MTL STUDS @ 16" OC. MECHANICALLY FASTENED TO SLAB & DECK.

W/ SOUND ATTENUATION BLANKETS 5/8" PTD GYP BOARD O.S. OF 5-1/2" MTL STUDS @ 16" OC MECHANICALLY FASTENED TO SLAB & DECK W/ SOUND ATTENUATION BLANKETS PATCH & REPAIR EXISTING BRICK WALL

FACE BRICK ON ADJUSTABLE MASONRY ANCHORS WITH 1" AIR GAP ON 4" CMU WALL ON EXISTING MASONRY WALL

FACE BRICK ON ADJUSTABLE MASONRY ANCHORS WITH 1" AIR GAP W/ 3" RIGID INSULATION ON 8"


CMU WALL ON EXISTING MASONRY WALL 5/8" GYP BOARD O.S. OF 3-5/8" MTL STUDS @ 16" O.C.

PTD FIBER CEMENT BOARD; ON 5 1/2" ML STUDS W7 O.C. W/ R21 ROCK WOOL BATT INSULATION; VAPOR BARRIER WARM SIDE; W/ 5/8" PTD GYP


## WALL LEGEND



NEW EXTERIOR BRICK & CMU MASONRY WALL

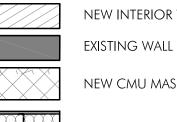

NEW INTERIOR WALL

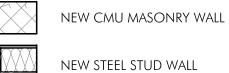

## ROOF NOTES

EPDM SINGLE PLY ROOFING MEMBRANE FULLY ADHERED TO SLOPED INSULATION 8" ROOF DRAIN 8" OVERFLOW DRAIN

R02 R03 RO4 PREFIN ALUMINUM COPING R05 STANDING SEAM ROOF

R06 4" GUTTER 4" DOWNSPOUT; TIE TO DRAIN LINES R07 R08

VALLEY FLASHING UNDER STANDING SEAM RUN ROOF MEMBRANE UP WALL 12" MIN. PROTECT W/PREFINISH ALUM. REGLET IN WALL; SEE 4/A1.06

1831 Columbus Rd Cleveland Ohio, 44113

> Drawn by: JR, CM

Foundry

Historical

Boardwalk

Studio di Octobre studio.net

redhouse St. Cleveland, Ohio 44113 - 216-534-15

Date: 01/12/2022

Boat Storage Plan



5/8" GYP. EACH SIDE OF 3-5/8" MTL STUDS @ 16"

5/8" PTD GYP BOARD O.S. OF 5-1/2" MTL STUDS @

FACE BRICK ON ADJUSTABLE MASONRY ANCHORS WITH 1" AIR GAP ON 4" CMU WALL ON EXISTING

FACE BRICK ON ADJUSTABLE MASONRY ANCHORS WITH 1" AIR GAP W/ 3" RIGID INSULATION ON 8"

5/8" GYP BOARD O.S. OF 3-5/8" MTL STUDS @ 16"

PTD FIBER CEMENT BOARD; ON 5 1/2" ML STUDS

16" OC MECHANICALLY FASTENED TO SLAB &

DECK W/ SOUND ATTENUATION BLANKETS PATCH & REPAIR EXISTING BRICK WALL

CMU WALL ON EXISTING MASONRY WALL

W/ SOUND ATTENUATION BLANKETS

PLAN NOTES

LOCKER& BENCH COMBO; SEE 3/A1.03

WASHER/DRYER EQUIV TO MODEL GFW45SSMWW

UTILITY SINK & FAUCET EQUIV TO MODEL K-5798-

CHARGING LOCKER; SEE 4/A103

P.LAM SURFACE OVER CABINETS

SEE 6/A1.03; 7/A1.03; 8/A1.03

AND GFD45GSSMWW

ARCHITECT:

216-534-1225

redhouse studio IIc

chris@redhousestudio.net www.redhousearchitecture.org

whs engineering 2012 W. 25th St., Suite 200

Cleveland, OH 44113-4143

STRUCTURAL ENGINEER:

1455 W 29th St. Cleveland, OH 44113

O.C. W/ R21 ROCK WOOL BATT INSULATION; VAPOR BARRIER WARM SIDE; W/ 5/8" PTD GYP **ROOF NOTES** EPDM SINGLE PLY ROOFING MEMBRANE FULLY

MASONRY WALL

ADHERED TO SLOPED INSULATION 8" ROOF DRAIN 8" OVERFLOW DRAIN

PREFIN ALUMINUM COPING

STANDING SEAM ROOF 4" GUTTER

4" DOWNSPOUT; TIE TO DRAIN LINES VALLEY FLASHING UNDER STANDING SEAM RUN ROOF MEMBRANE UP WALL 12" MIN. PROTEC W/PREFINISH ALUM. REGLET IN WALL; SEE 4/A1.06

> Foundry Historical Boardwalk

1831 Columbus Rd Cleveland Ohio, 44113

redhouse


Project Number 2101


Drawn by:

JR, CM 01/12/2022

Boat Storage Sections Phase A

Sheet Number:

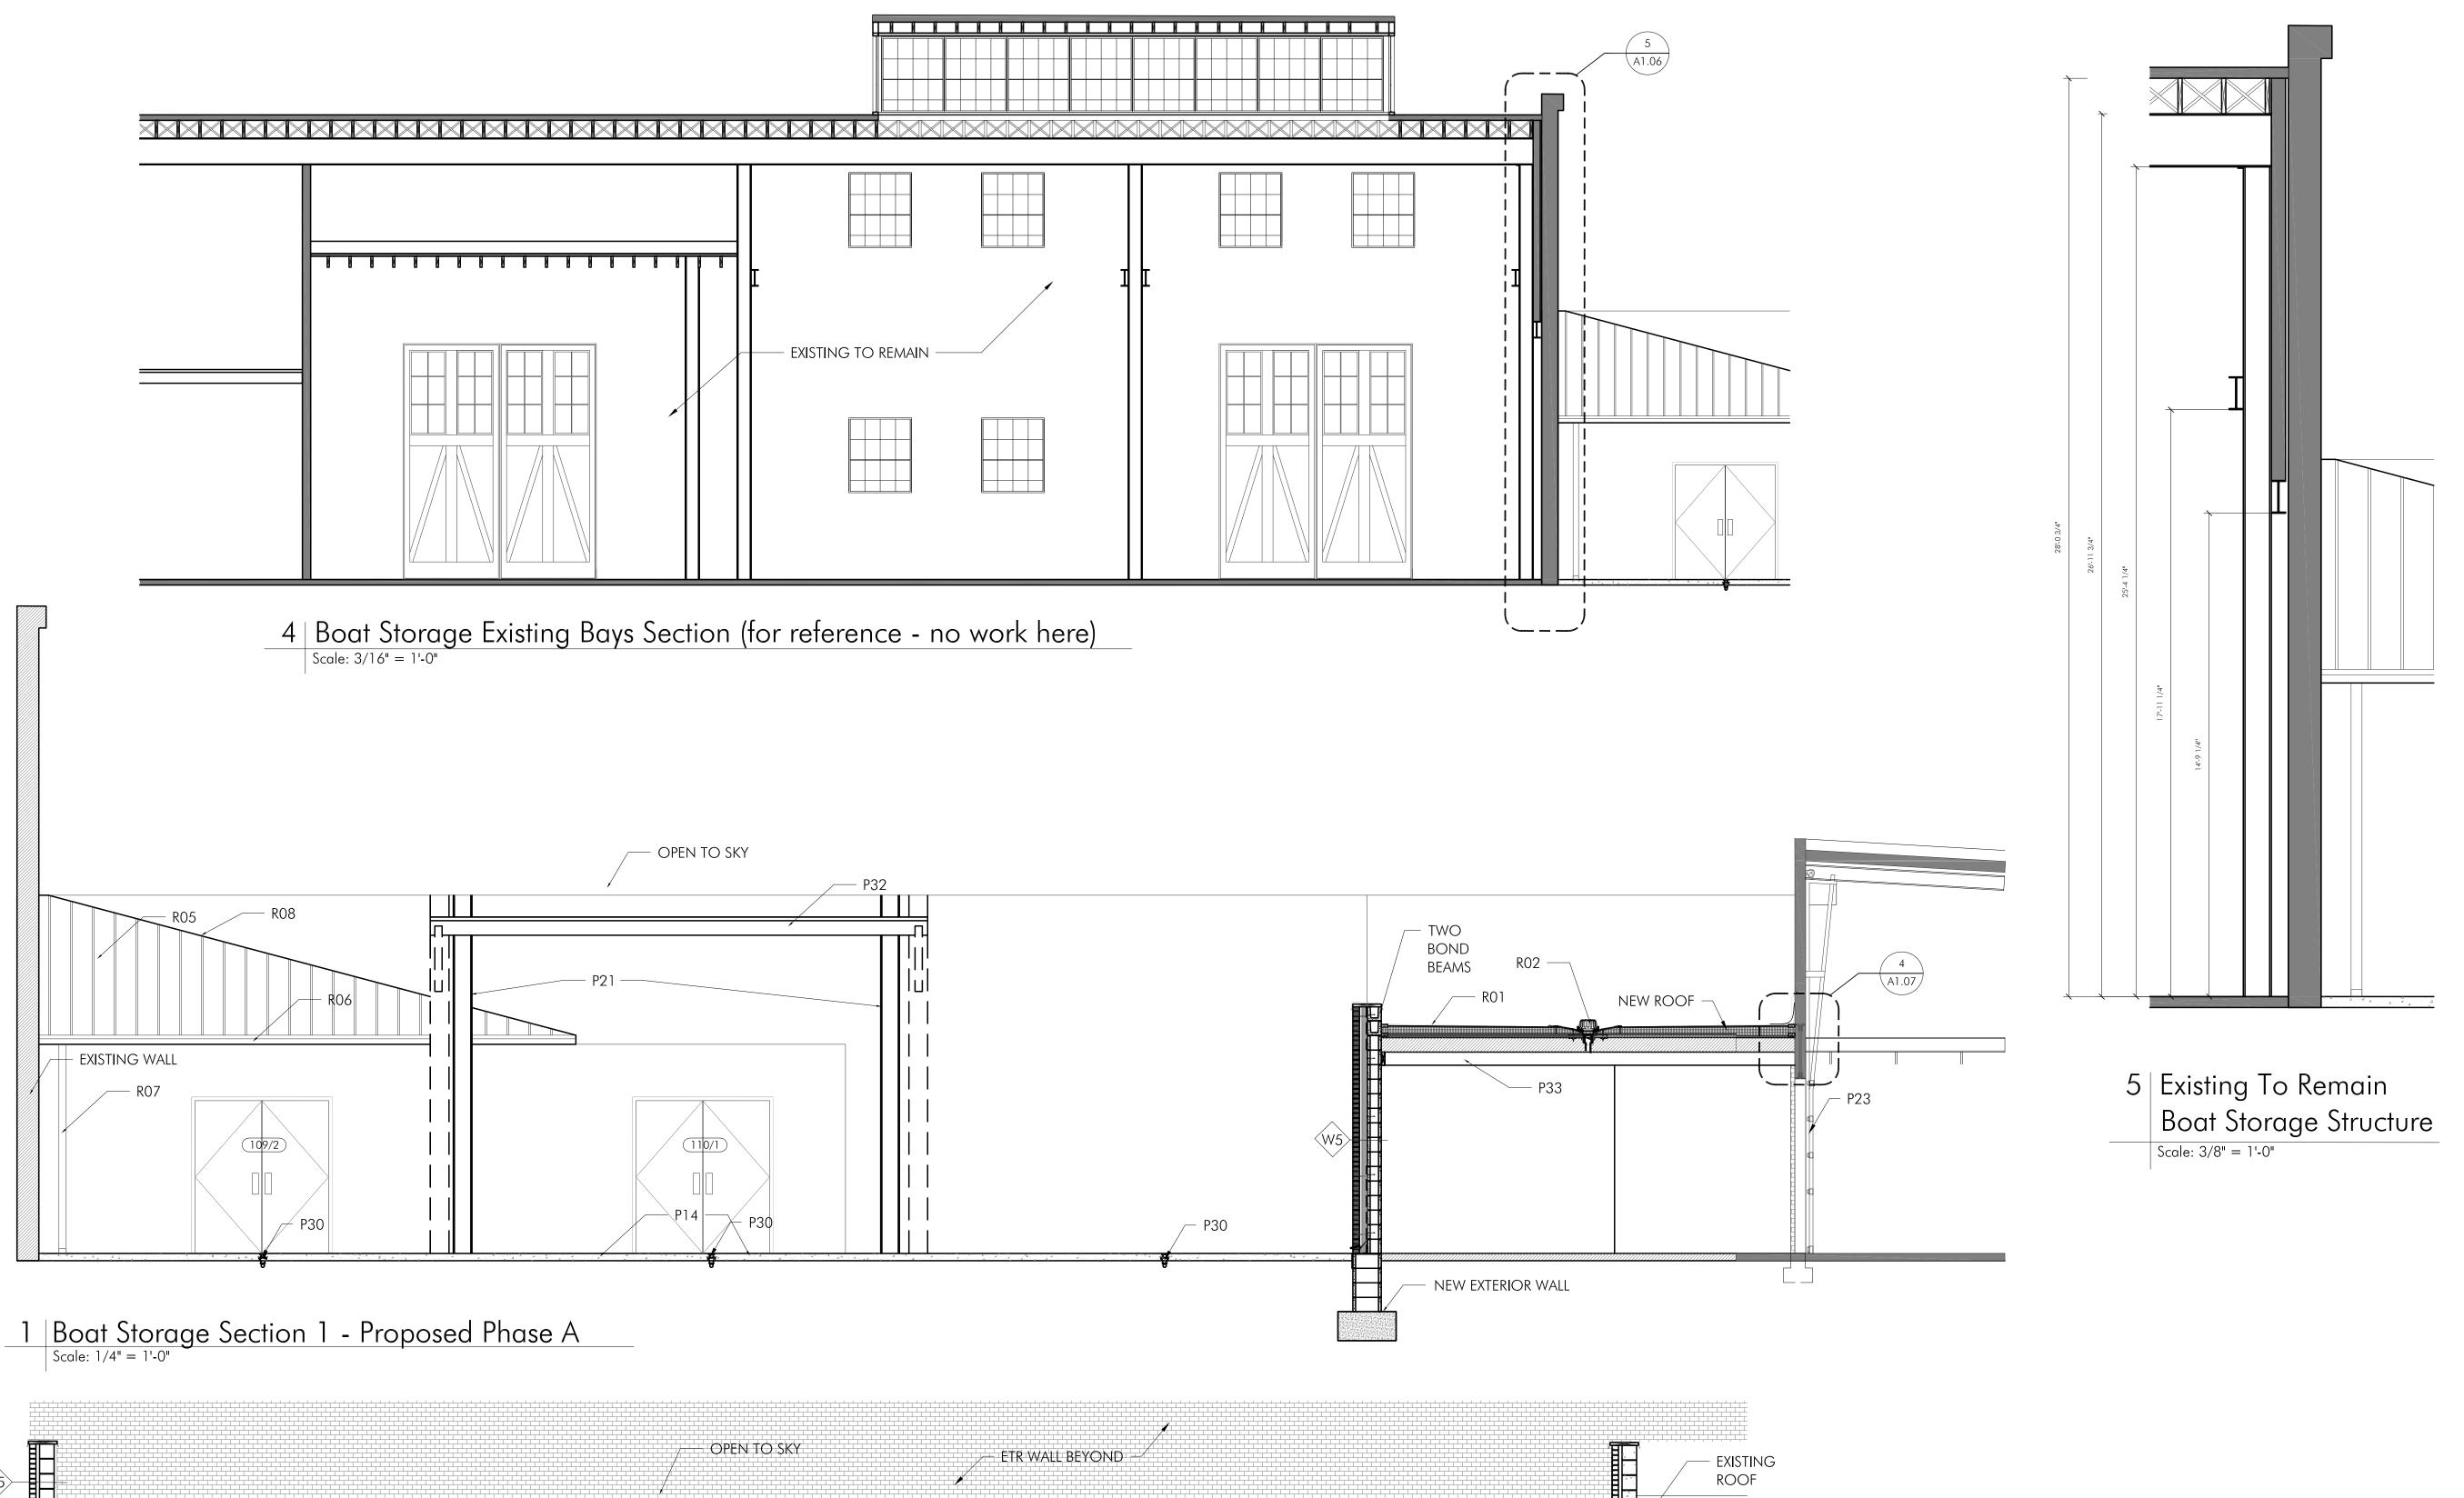


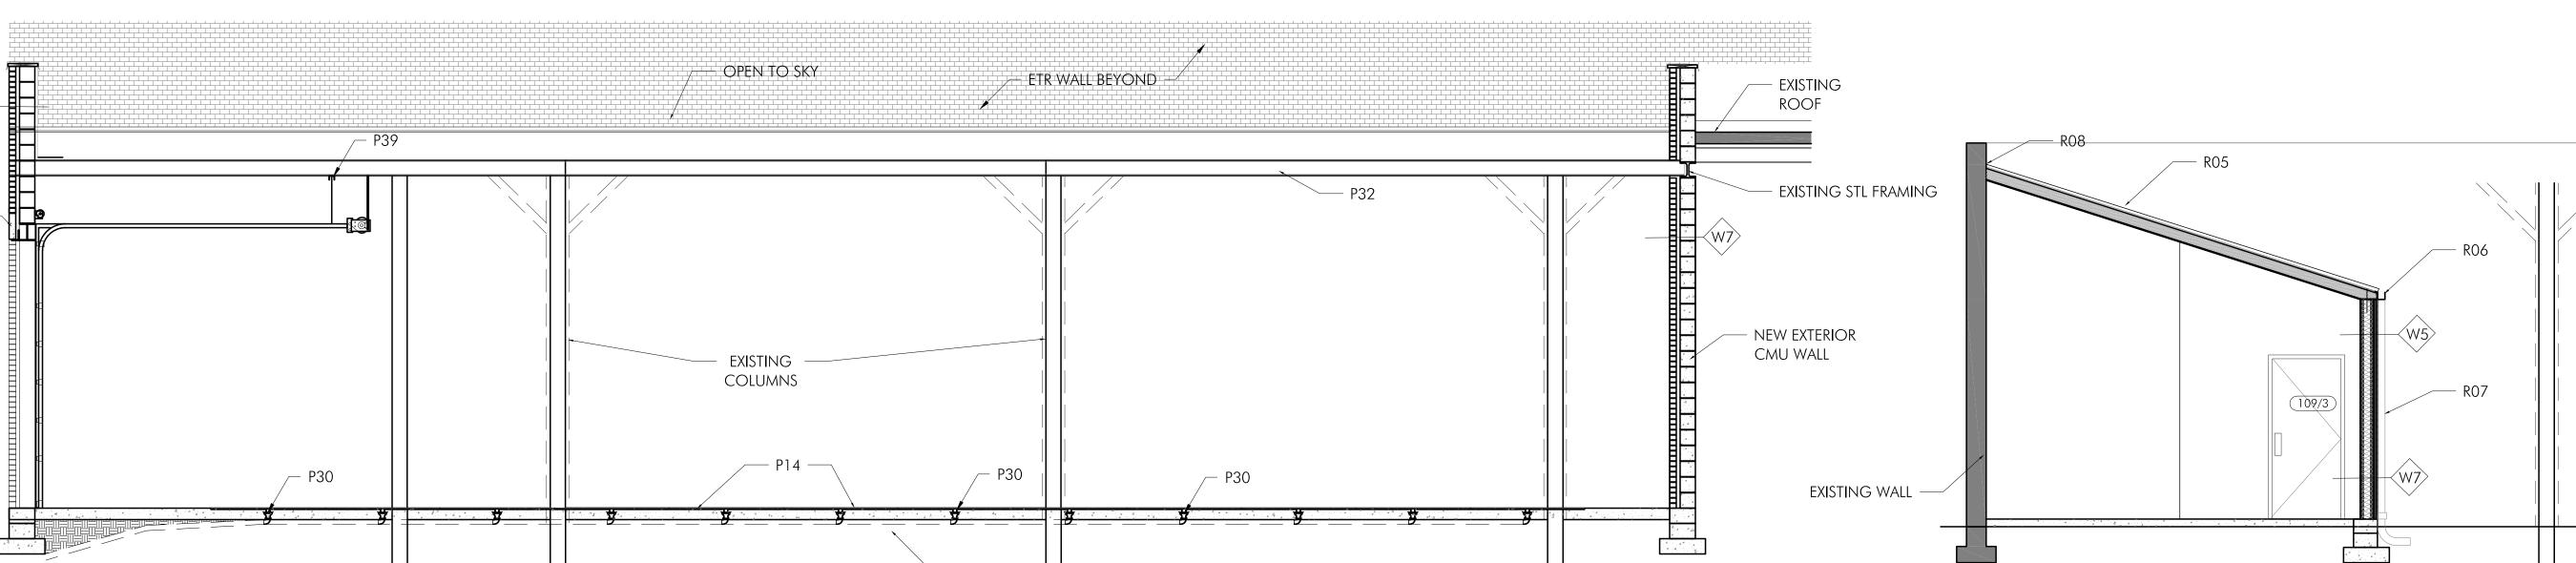

P17 -

2 Boat Storage Section 2 - Proposed Phase A

3 Coach's Office - Proposed Phase A

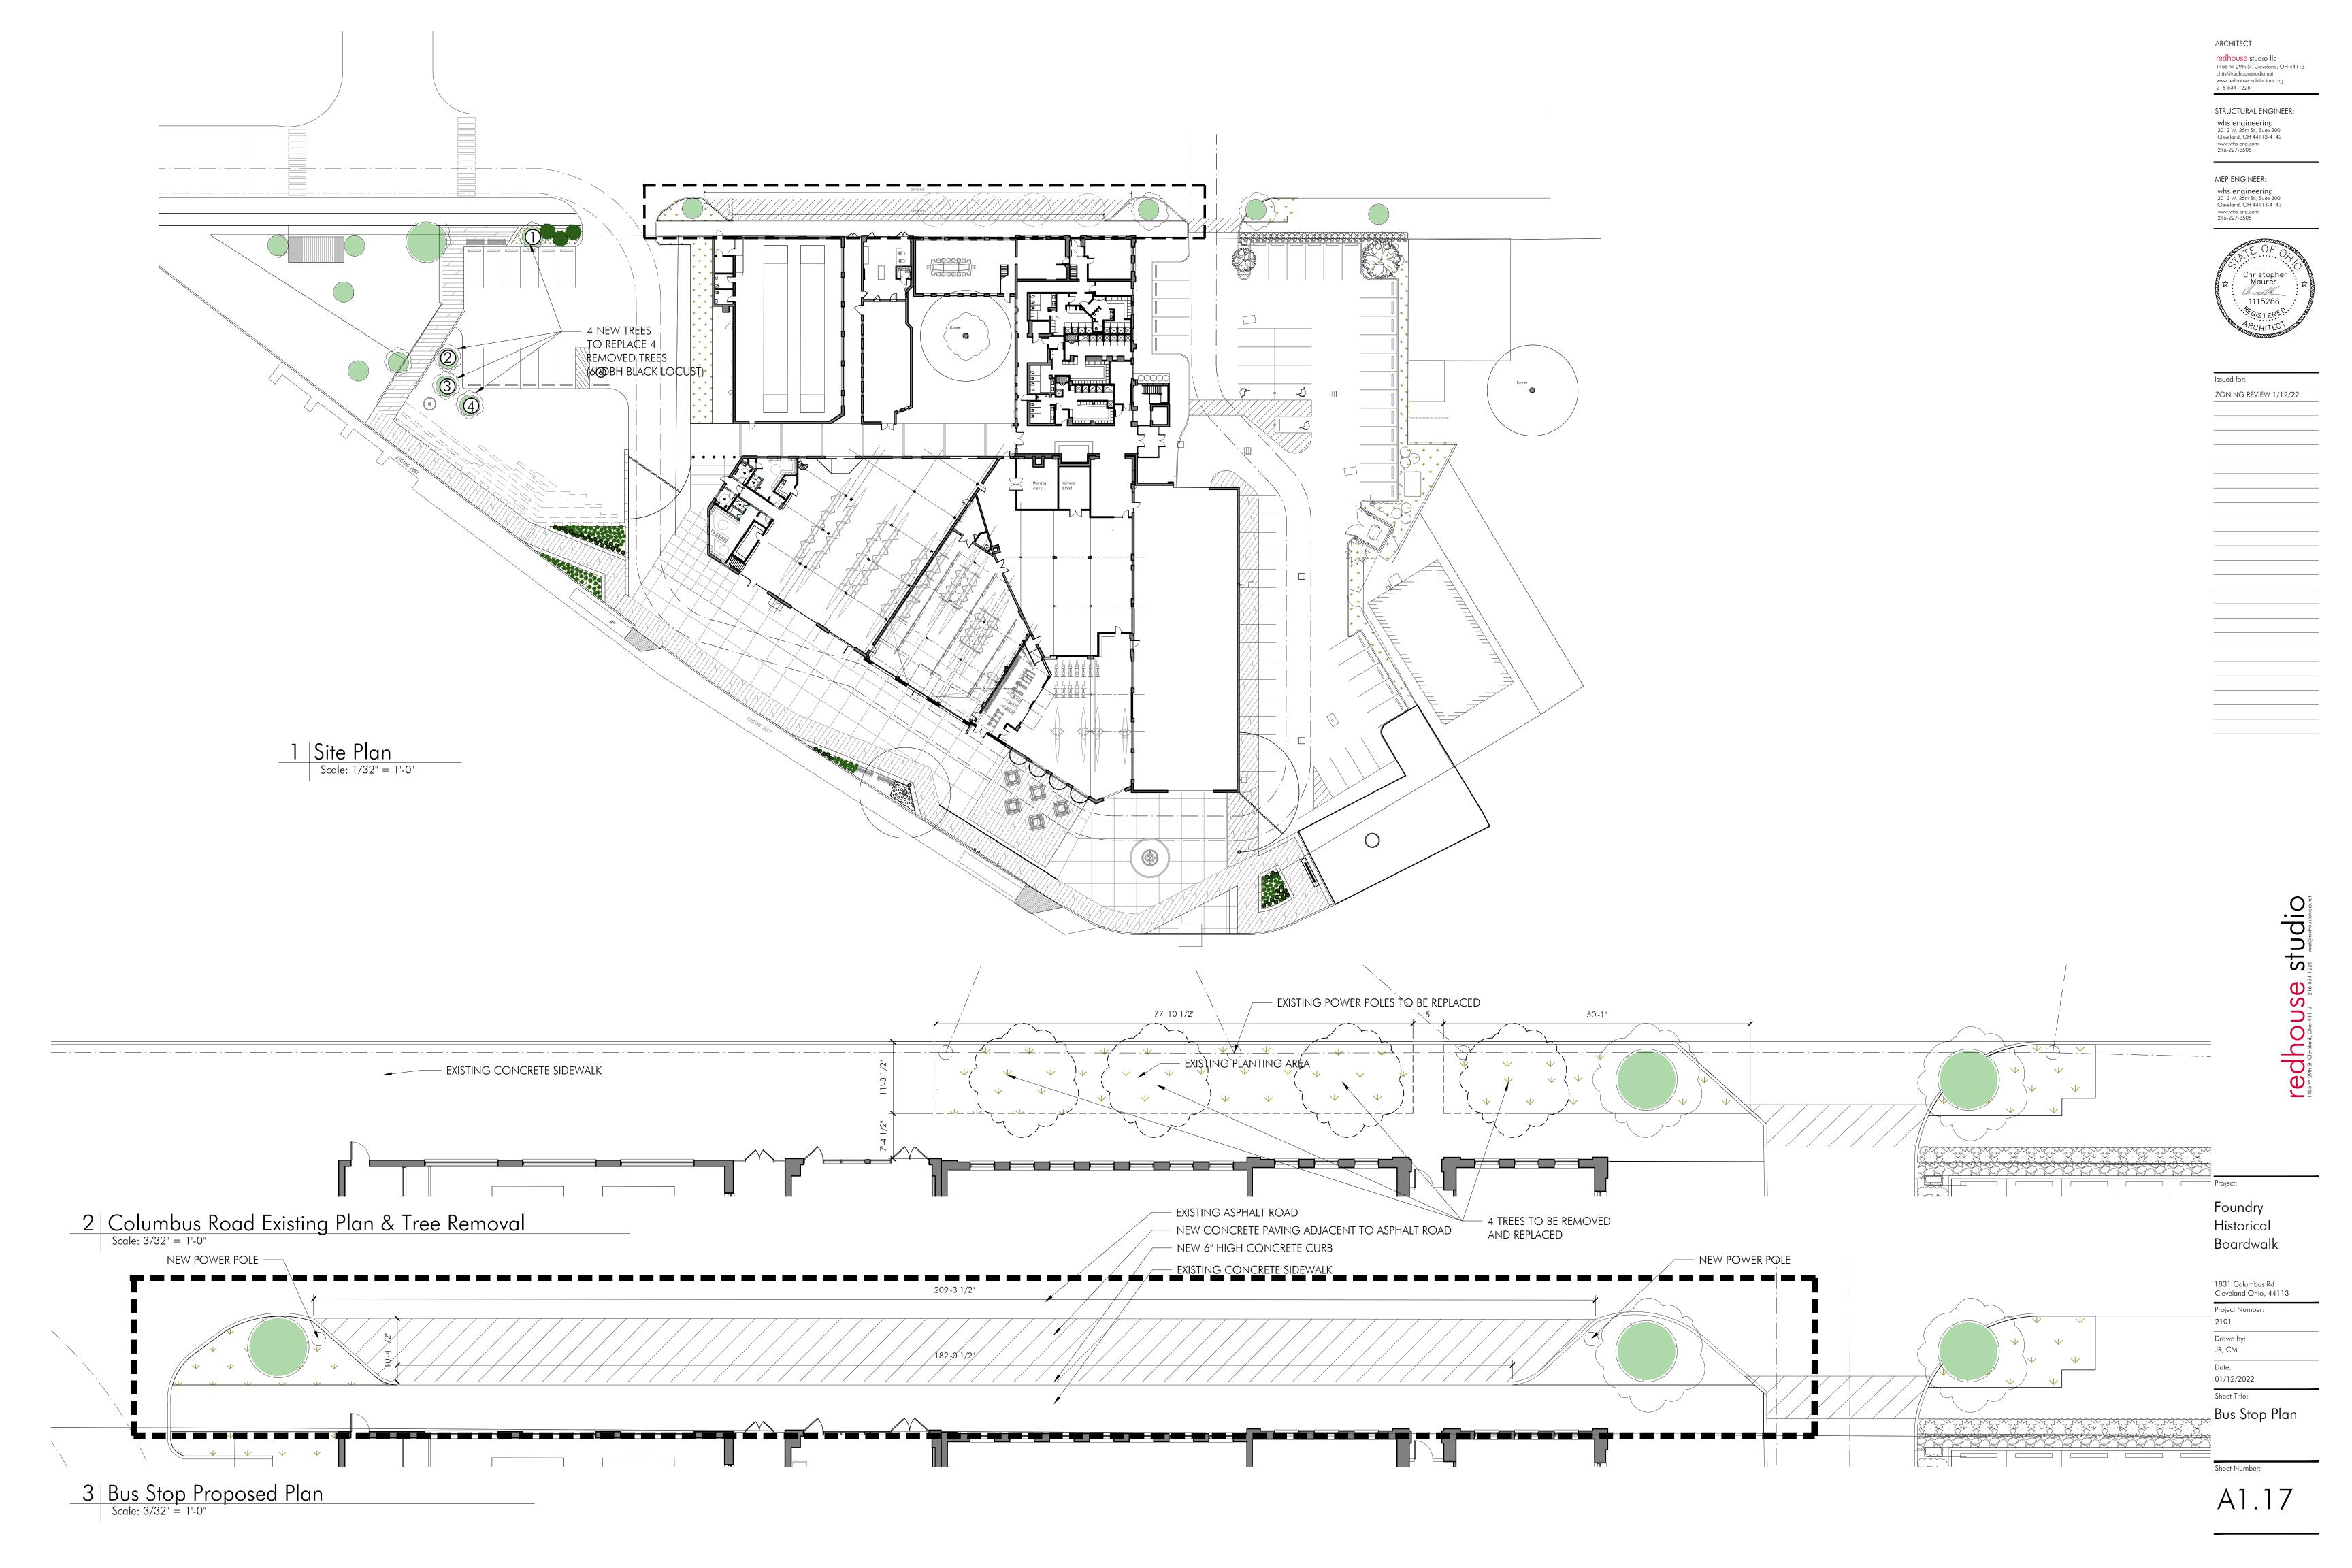

MOP SINK & HOSE BIB EQUIV TO MODELS

(GUARD); 832AA (HOSE+BRACKET)

ADA ACCESSIBLE SINK AND FAUCET

(BRACKET)

SPECIALTIES ASI-8523A

REPAIR AS REQ.

SEE S-DWGS

SEE S-DWGS

P14

P19

TSB3012 (BASIN); 830AA (FAUCET); 1239BB36

NEW CONCRETE SLAB SLOPE TO TRENCH DRAINS;

3/4" PLYWOOD SHELVES ON MTL BRACKETS EQUIV MEP ENGINEER: TO MODEL 225451 (PLY); AND EH-WSTHDUS-331 whs engineering 2012 W. 25th St., Suite 200 Cleveland, OH 44113-4143 www.whs-eng.com 216-227-8505

ADA ACCESSIBLE TOILET W/ GRAB BARS PER ADAAG TOILET PAPER DISPENSER EQUIV TO BOBRICK PAPER TOWEL DISPENSER EQUIV TO AMERICAN EXISTING CONCRETE TO BE POLISHED PATCH AND Christopher EXISTING CONCRETE FLOOR TO REMAIN

ALUM RAILING EQIV TO SPEC P26 CONCRETE RAMP & LANDING SAW CUT & REMOVE SLAB, COMPACT GRADE ADD 4" GRAVEL BASE POUR PRECAST CAST STONE LINTEL; SEE S-DWGS Issued for: COORDINATE BEARING W/ S-DRAWINGS ZONING REVIEW 1/12/22 SCONCE

P20 NEW STEEL COLUMN EXISTING STEEL OR WOOD COLUMN; PRESERVED; SEE S-DWGS OPEN WEB STEEL JOISTS; SEE S-DWGS VERTICAL LIFT COMMERCIAL GARAGE DOOR;

LIGHTS & PLANTER (MOBILE)

LIGHT A - DELTA LIGHTING - AULA 26 LED 930 #6 318 14 811 930 G-W OR SIMILAR LIGHT B - DELTA LIGHTING - AULA 60 LED 930 #6 318 17 811 930 G-W OR SIMILAR CR LAURENCE BRUSHED STAINLESS HAND RAILING (HRS15BS) AND CABLE SYSTEM (CBR5BS) OR SIM 20M LONG RUN 7 WATT – IP67 STRIP - OR SIMILAR

RECLAIMED BARN STONE BLOCK - SANDSTONE 24"x24"xMISC LENGTHS TRANSLUCENT PRIVACY FILM ON EXISTING WINDOWS

TRENCH DRAIN NEW DRAIN LINES SAW CUT INTO EX. S.O.G. EXISTING STEEL BEAM PRESERVED; SEE S-DWGS P33 NEW JOISTS; SEE S-DWGS SISTER JOISTS PER STRUCTURAL NOTES

3/8" x 3/32" UNDER RAIL LED STRIP LIGHT P37 EXISTING ELECTRICAL PANELS NEW PHASE ii COLUMN FOOTERS UNDER NEW

CONCRETE S.O.G. STRUT TO HANG GARAGE TRACKS & MOTOR RELOCATE HVAC TO AREA ABOVE BATHROOM

MECHANICAL CHASE; SEE MEP-DWGS

WALL TYPES

5/8" GYP. EACH SIDE OF 3-5/8" MTL STUDS @ 16" OC. MECHANICALLY FASTENED TO SLAB & DECK. W/ SOUND ATTENUATION BLANKETS 5/8" PTD GYP BOARD O.S. OF 5-1/2" MTL STUDS @

16" OC MECHANICALLY FASTENED TO SLAB & DECK W/ SOUND ATTENUATION BLANKETS PATCH & REPAIR EXISTING BRICK WALL FACE BRICK ON ADJUSTABLE MASONRY ANCHORS

WITH 1" AIR GAP ON 4" CMU WALL ON EXISTING MASONRY WALL FACE BRICK ON ADJUSTABLE MASONRY ANCHORS WITH 1" AIR GAP W/ 3" RIGID INSULATION ON 8"

CMU WALL ON EXISTING MASONRY WALL 5/8" GYP BOARD O.S. OF 3-5/8" MTL STUDS @ 16"

PTD FIBER CEMENT BOARD; ON 5 1/2" ML STUDS O.C. W/ R21 ROCK WOOL BATT INSULATION; VAPOR BARRIER WARM SIDE; W/ 5/8" PTD GYP

**ELEVATION NOTES** 

NEW PREFIN ALUM COPING COUNTER FLASHED W/ DRIP EDGE TUCKPOINT, PATCH & REPAIR FACE BRIDE WALL

DEMO ROOF & MONITOR & CONSTRUCT NEW ROOF STRUCTURE AND FINISHES PRECAST CONCRETE LINTEL COORDINATE W/

STRUCTURAL DRAWINGS SEAPORT 6" SCONCE WALL LIGHT E06 TRANSOM WINDOW E07 ROWING OAR CLEAVER

E08 ROWING OAR MACON **ROWING BOAT** E09 E10 CLEAN AND REPAIR EX. CANOPIES. STEEL AWNING; SEE DETAILS A2.00

WALL LEGEND

NEW EXTERIOR BRICK & CMU MASONRY WALL NEW INTERIOR WALL

EXISTING WALL

NEW CMU MASONRY WALL NEW STEEL STUD WALL

ROOF NOTES

EPDM SINGLE PLY ROOFING MEMBRANE FULLY ADHERED TO SLOPED INSULATION 8" ROOF DRAIN

8" Overflow drain R04 PREFIN ALUMINUM COPING R05 STANDING SEAM ROOF

R06 4" GUTTER 4" DOWNSPOUT; TIE TO DRAIN LINES VALLEY FLASHING UNDER STANDING SEAM R08 RUN ROOF MEMBRANE UP WALL 12" MIN. PROTECT W/PREFINISH ALUM. REGLET IN WALL; SEE 4/A1.06

01/12/2022 Sheet Title: Exterior Elevation

Sheet Number:

Foundry Historical

Boardwalk

1831 Columbus Rd Cleveland Ohio, 44113

Project Number:


2101


Date:

Drawn by: JR, CM

Studio di Oralio di Oralio

 redhouse
 People St. Cleveland, Ohio 44113 - 216-534

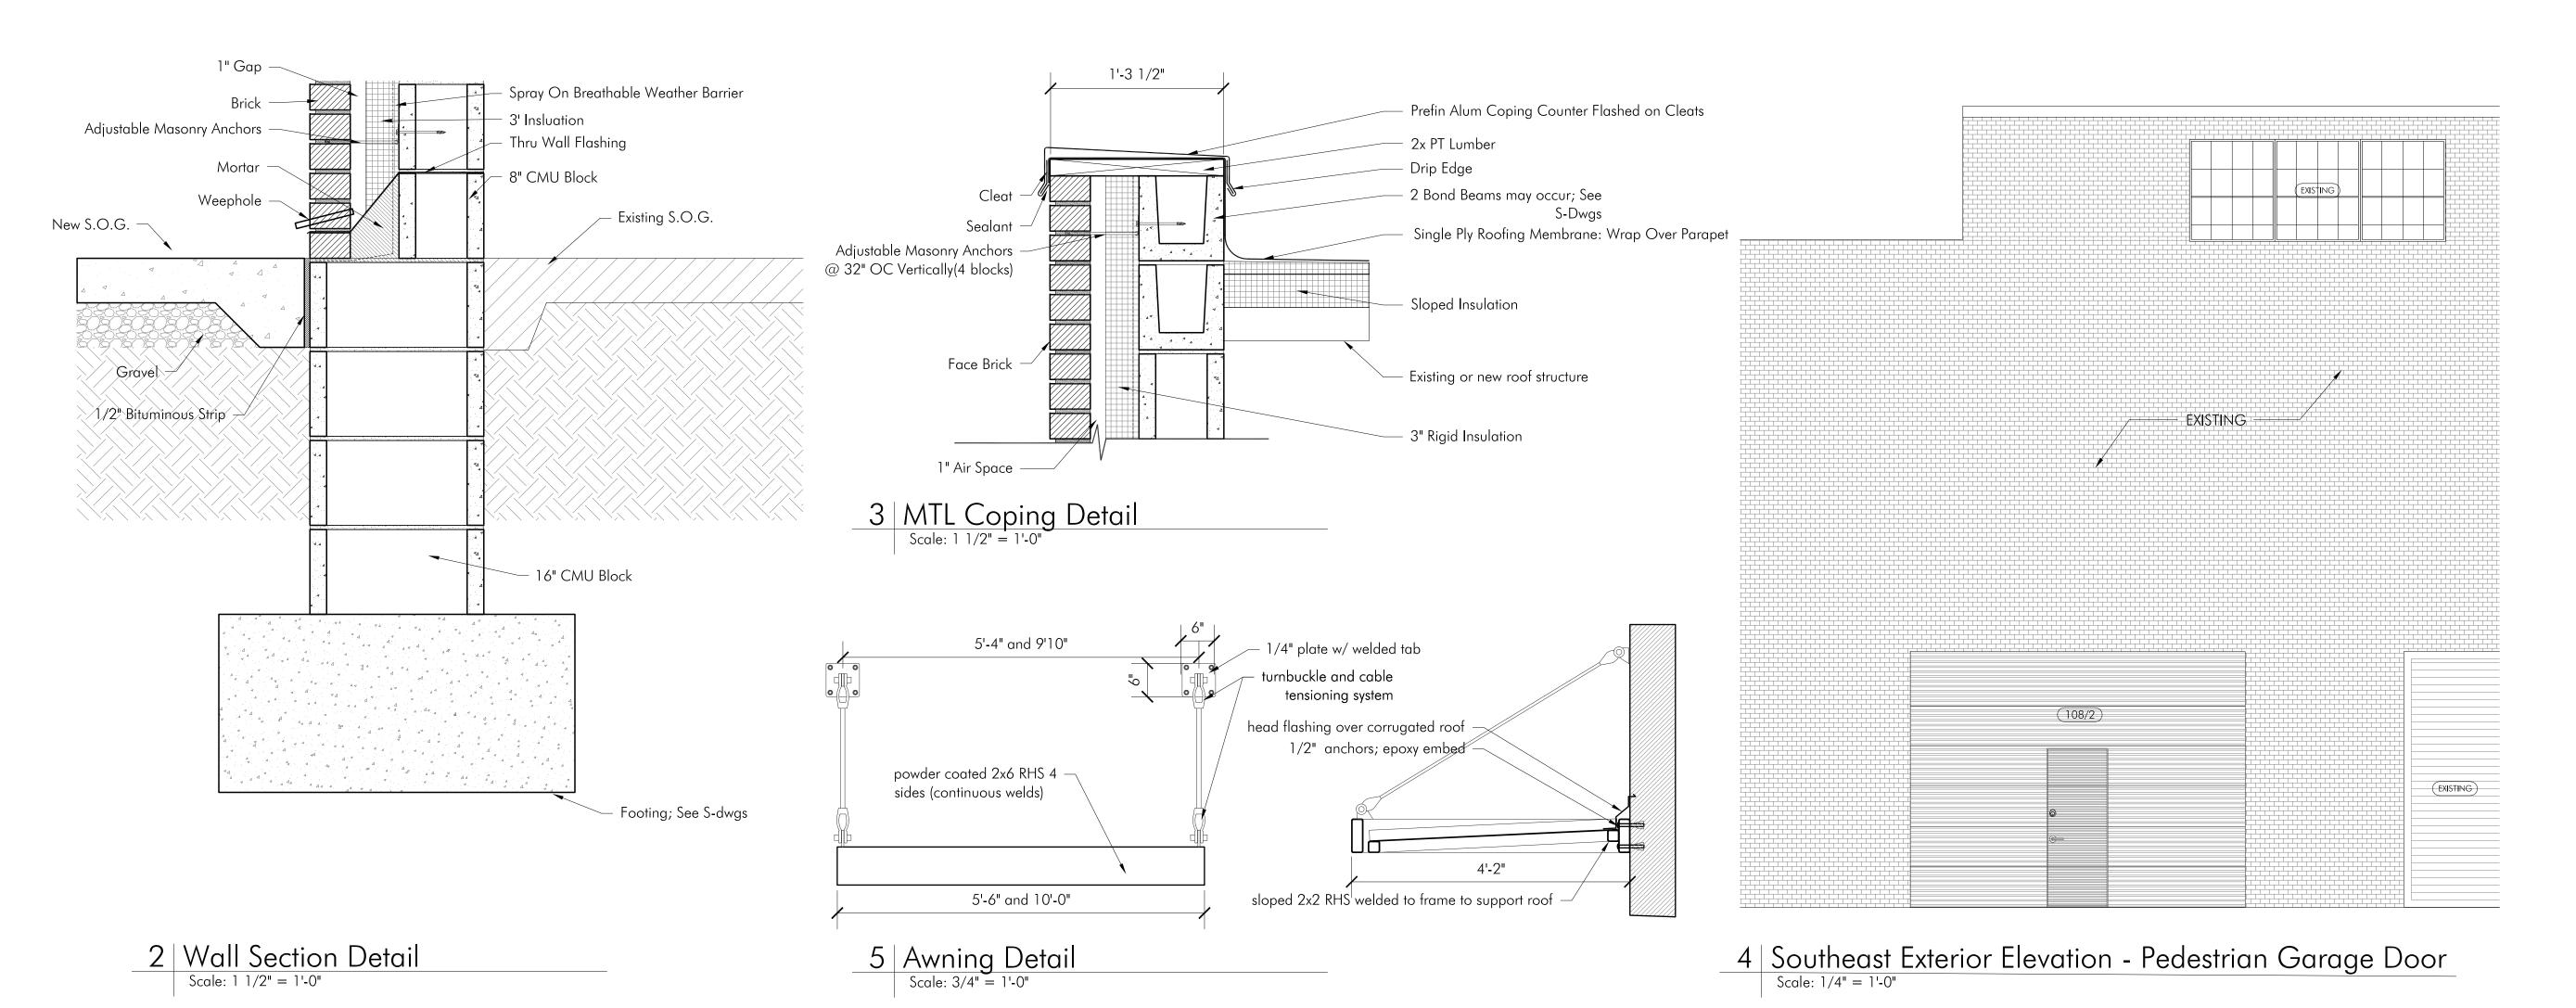

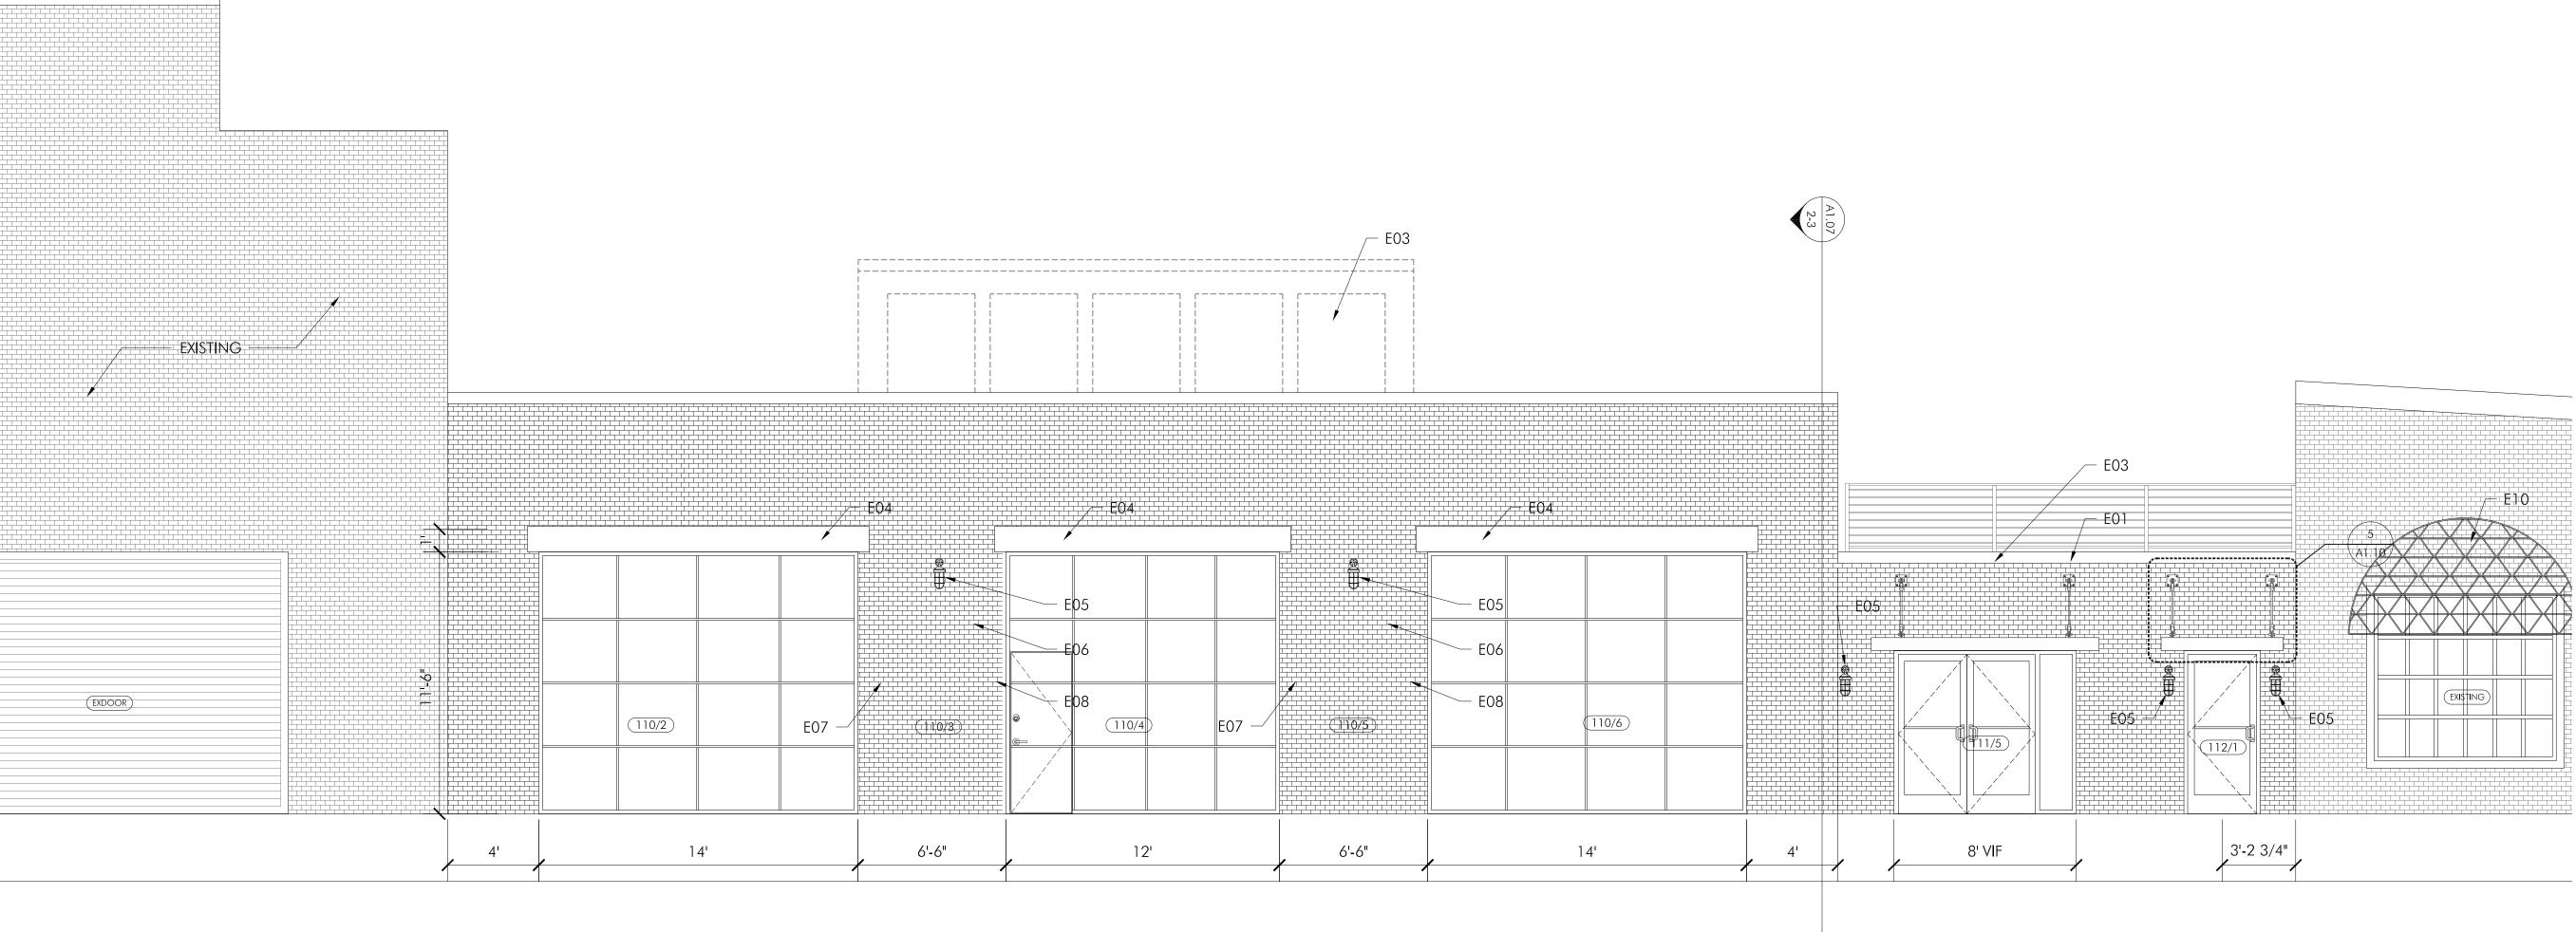

Scale: 1/4" = 1'-0"

## Vroom bench by Vestre

### ARCHITONIC ID 20109457



GET MORE INFORMATION	GET IN CONTACT	DOWNLOAD HERE	FIND RETAILERS
PRICE	ADDRESS	PDF CATALOGUE	COUNTRY
CATALOGUE	TELEPHONE		STATE
DEALER LIST	EMAIL		CITY
SPEC SHEET	WEBSITE		
CAD/BIM	MAP		

### **KEY FACTS**

Product: Vroom bench
Family: Vroom
Manufacturer: Vestre


Designer: Espen Voll >, Michael Olofsson >, Tore Borgersen >

Architonic ID: 20109457 Country: Norway Launched: 2020 Manufacturer groups :
Seating-Benches >
Groups:
Seating-Benches >

### PRODUCT DESCRIPTION

Vroom bench is a modular furniture system that can be extended in endless combinations. The bench comes in two widths, with or without a backrest and armrests. Straight, angled and curved connection elements mean that the seats can be joined to create long benches, formations, large and small circles, and letters.

# Dero hoop rack

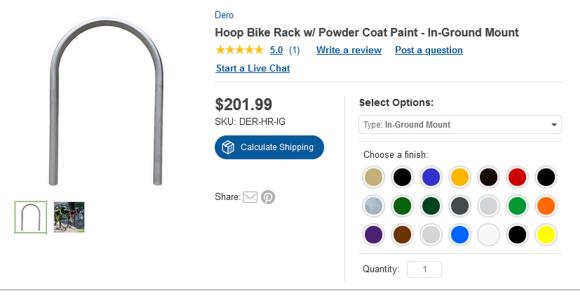

Description	Specs
Material:	1 1/2" schedule 40 pipe steel
Diameter:	1 9/10"
Capacity:	2 bikes
Length:	24"
Overall Height:	35"
Warranty:	1-year limited
Assembly:	Assembled
Product Weight (Lbs):	20
Shipping Method:	UPS / FedEx
	See less


## Paving Finishes



asphalt




brush finised concrete

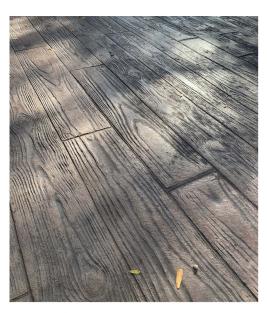

stamped concrete with integral color

## CR Laurance Cable railing


To match district guidelines

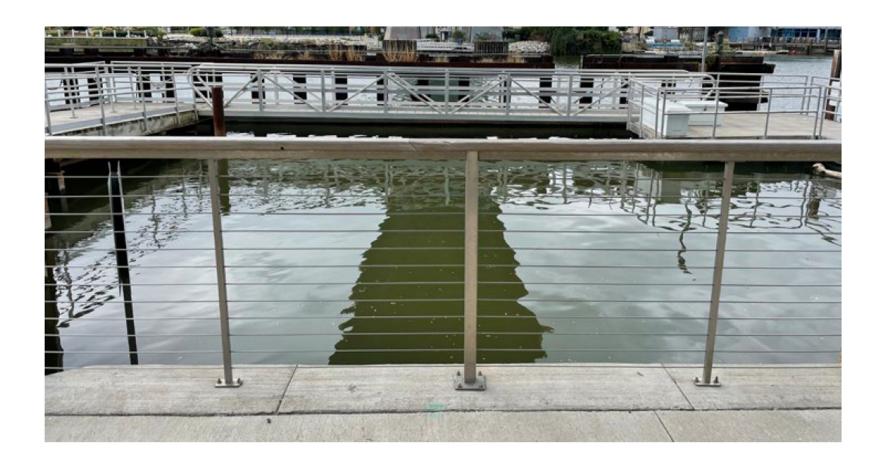

## Lighting strips

Underrailing and in ground



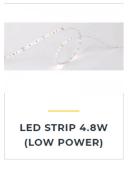







### **DRIVEWAY**

















- IP67 Completely waterproof solution for outdoor use.
- Recessed LED strip lighting suitable for driveway, paths, wall lighting, swimming pool edging
- Water Resistant, including chlorine and salt water.
- IK10 meets the anti-theft requirements and damage resistance
- All connections are IP67 secure with dedicated sockets with IP67 rating.
- Available with opal PMMA diffuser.
- Choice of Sliver or Black housing and the option to have bespoke RAL colour.

Code	Voltage	Type of Current	L (mm)	H (mm)	W(mm)	Weight (kg)
RTRDW1000BP	24	DC	1000	63.7	31.6	3.3
RTRDW2000BP	24	DC	2000	63.7	31.6	6.6
RTRDW3000BP	24	DC	3000	63.7	31.6	9.9
RTRDW4000BP	24	DC	4000	63.7	31.6	13.2
RTRDW5000BP	24	DC	5000	63.7	31.6	16.5

Optional Features (add suffix to order code)
Colour Temp: /2400K /2700K /3000K /4000K /5000K /5400K
Housing Colour: /Silver /Black /RAL (CODE)
Lens: Opal
LED: /Osram /Tridonic /Custom


## Delta AULA lights

landscape lighting





**AULA** Specification sheet

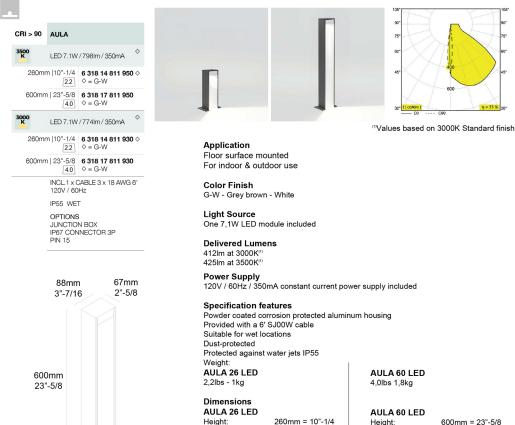

130mm = 5"-1/8 Width:

93mm = 3"-11/16

Height: 130mm = 5"-1/8 Width:

Length:

**PROJECT INFO** 


Date

Length:

Client

Project Name

Type/Quantity

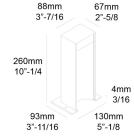



93mm

3"-11/16

88mm





93mm = 3"-11/16


4mm

3/16 130mm

5"-1/8

## Reclaimed Barn Stone

Sandstone

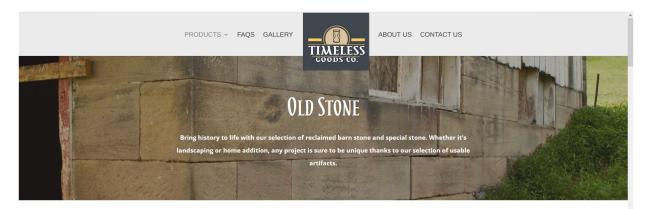

### BARN STONE

Our reclaimed barn stone is taken from barns dating all the way back to the early 1800s. Stone from these historical structures is truly awe-inspiring. Most of the stone is hand-cut and chiseled.





## **Downtown | Flats Design Review Case**

January 21, 2022




**DF2022-004** – Il Venetian Outdoor Dining Patio:

Seeking Final Approval

**Project Address: 100 St Clair Avenue** 

Project Representative: Howard Hayden, Dimit Architects

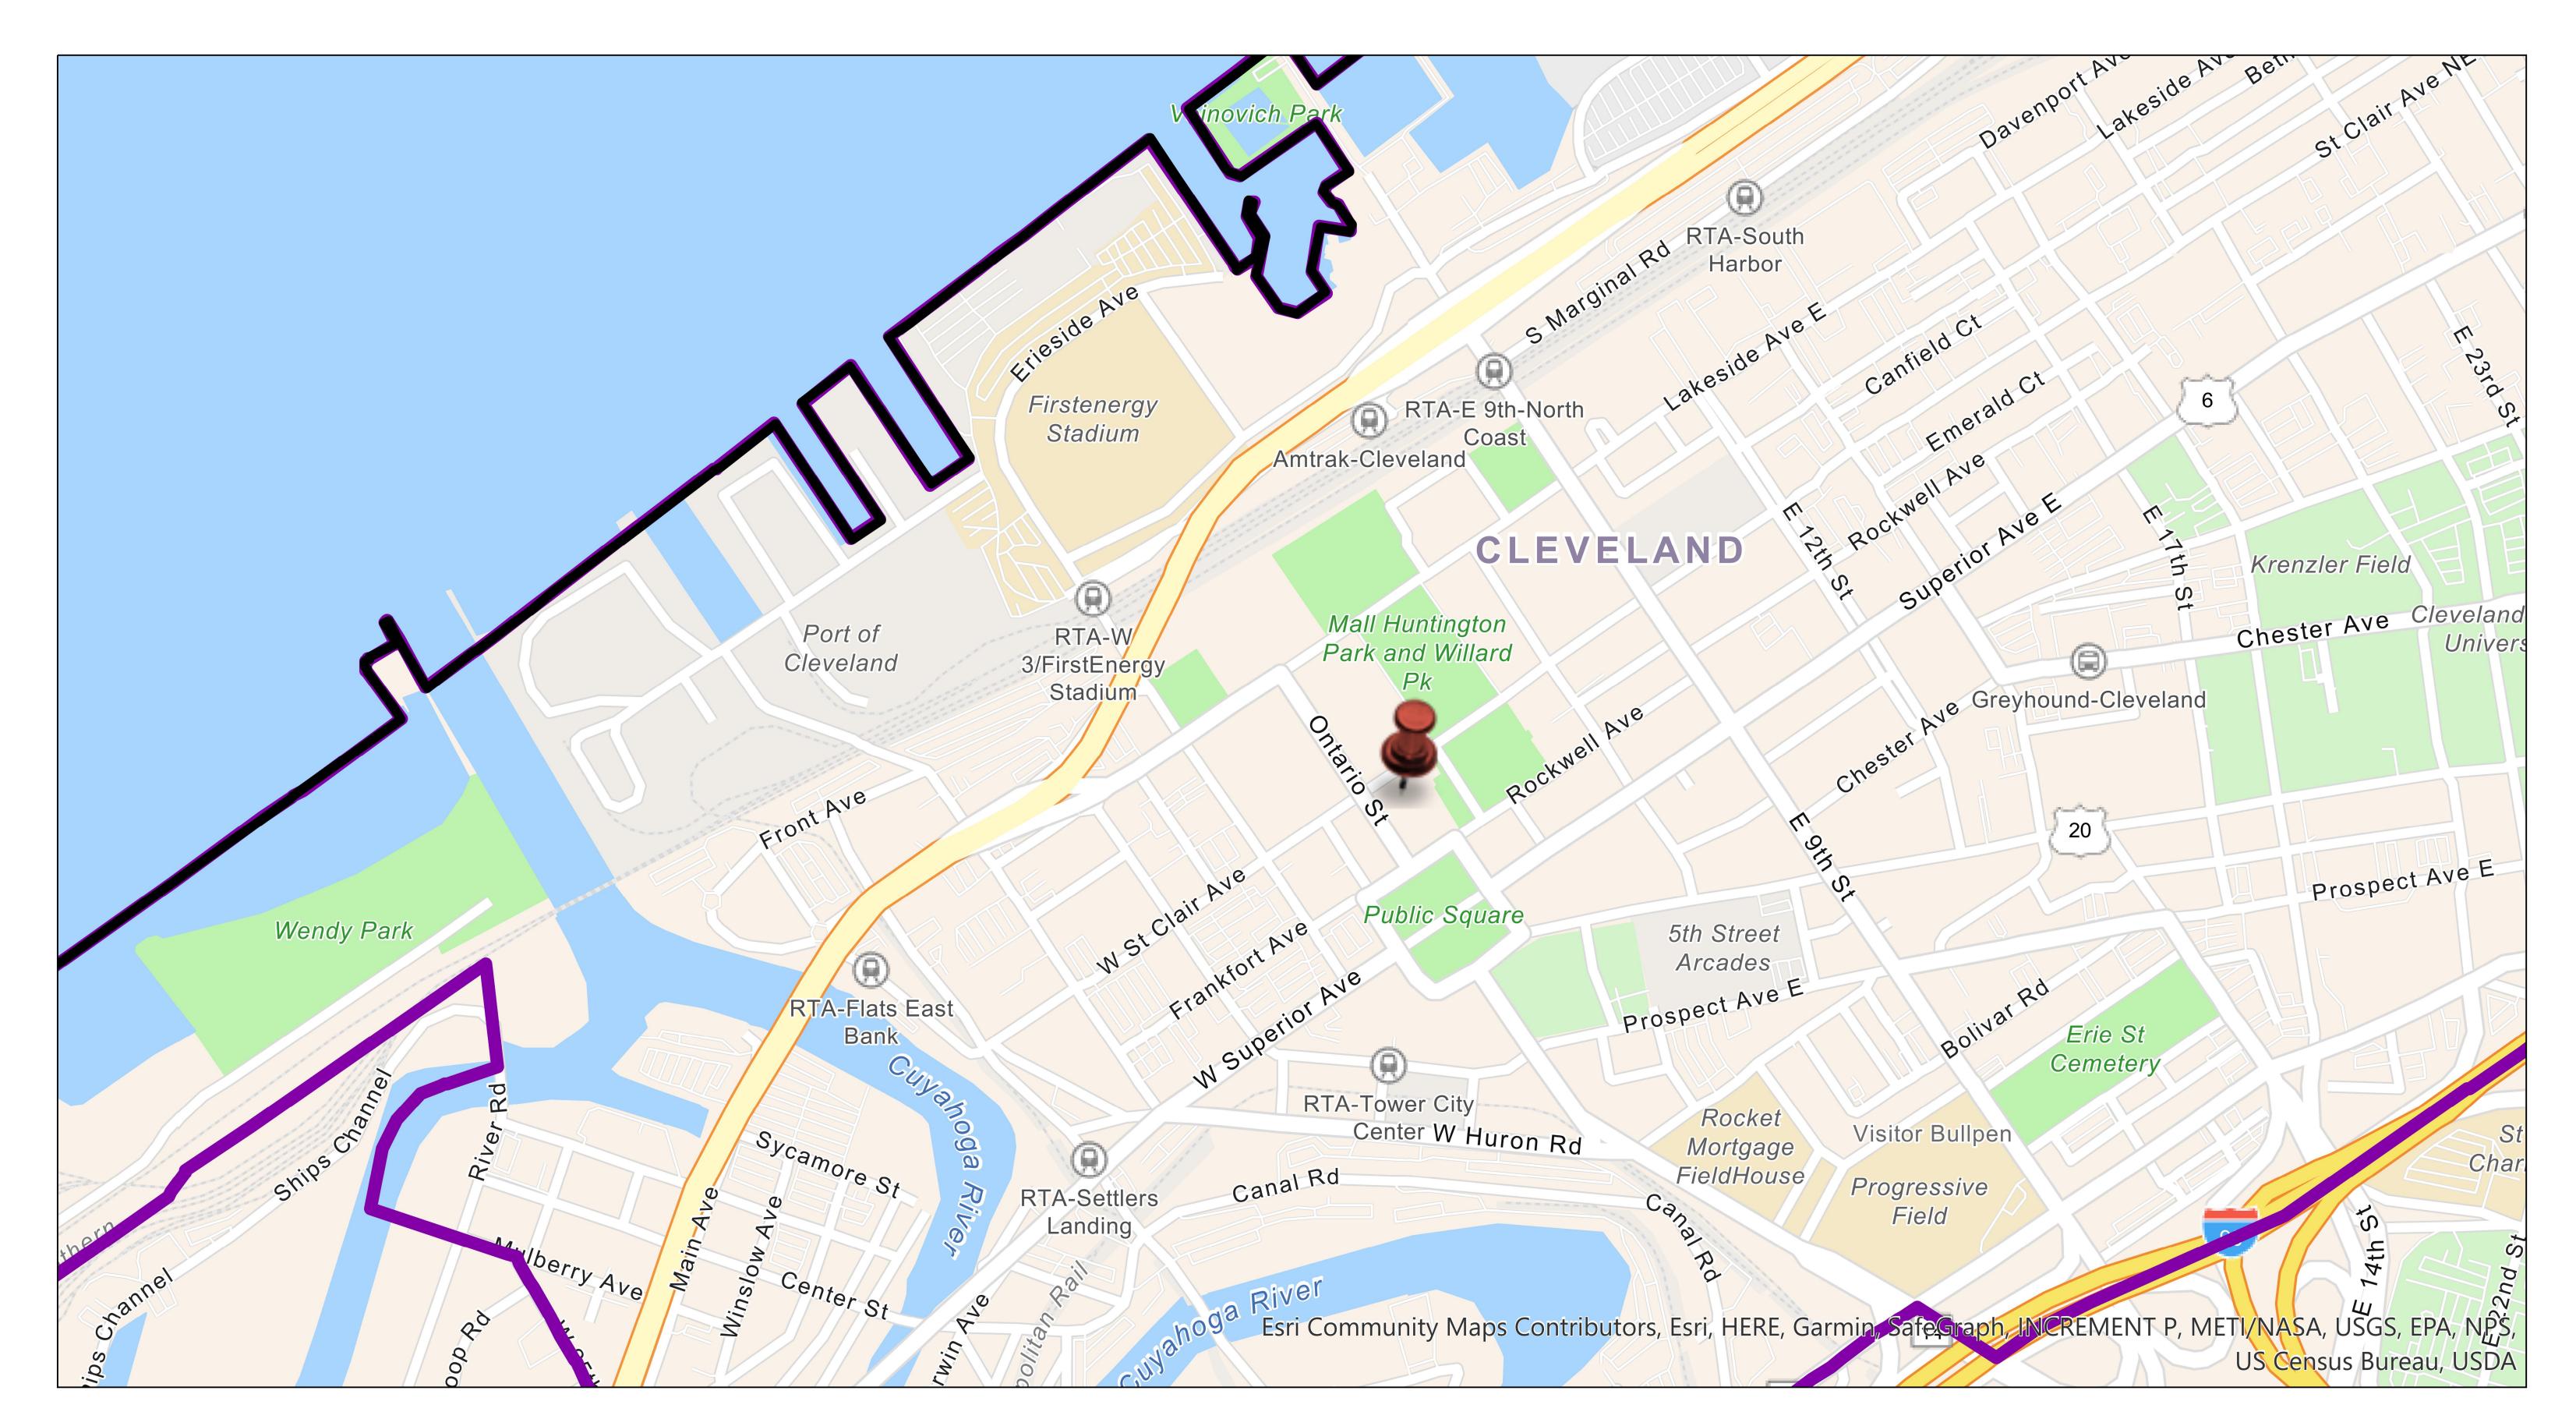


District Map
Il Venetian Outdoor Dining Patio
100 St. Clair Avenue







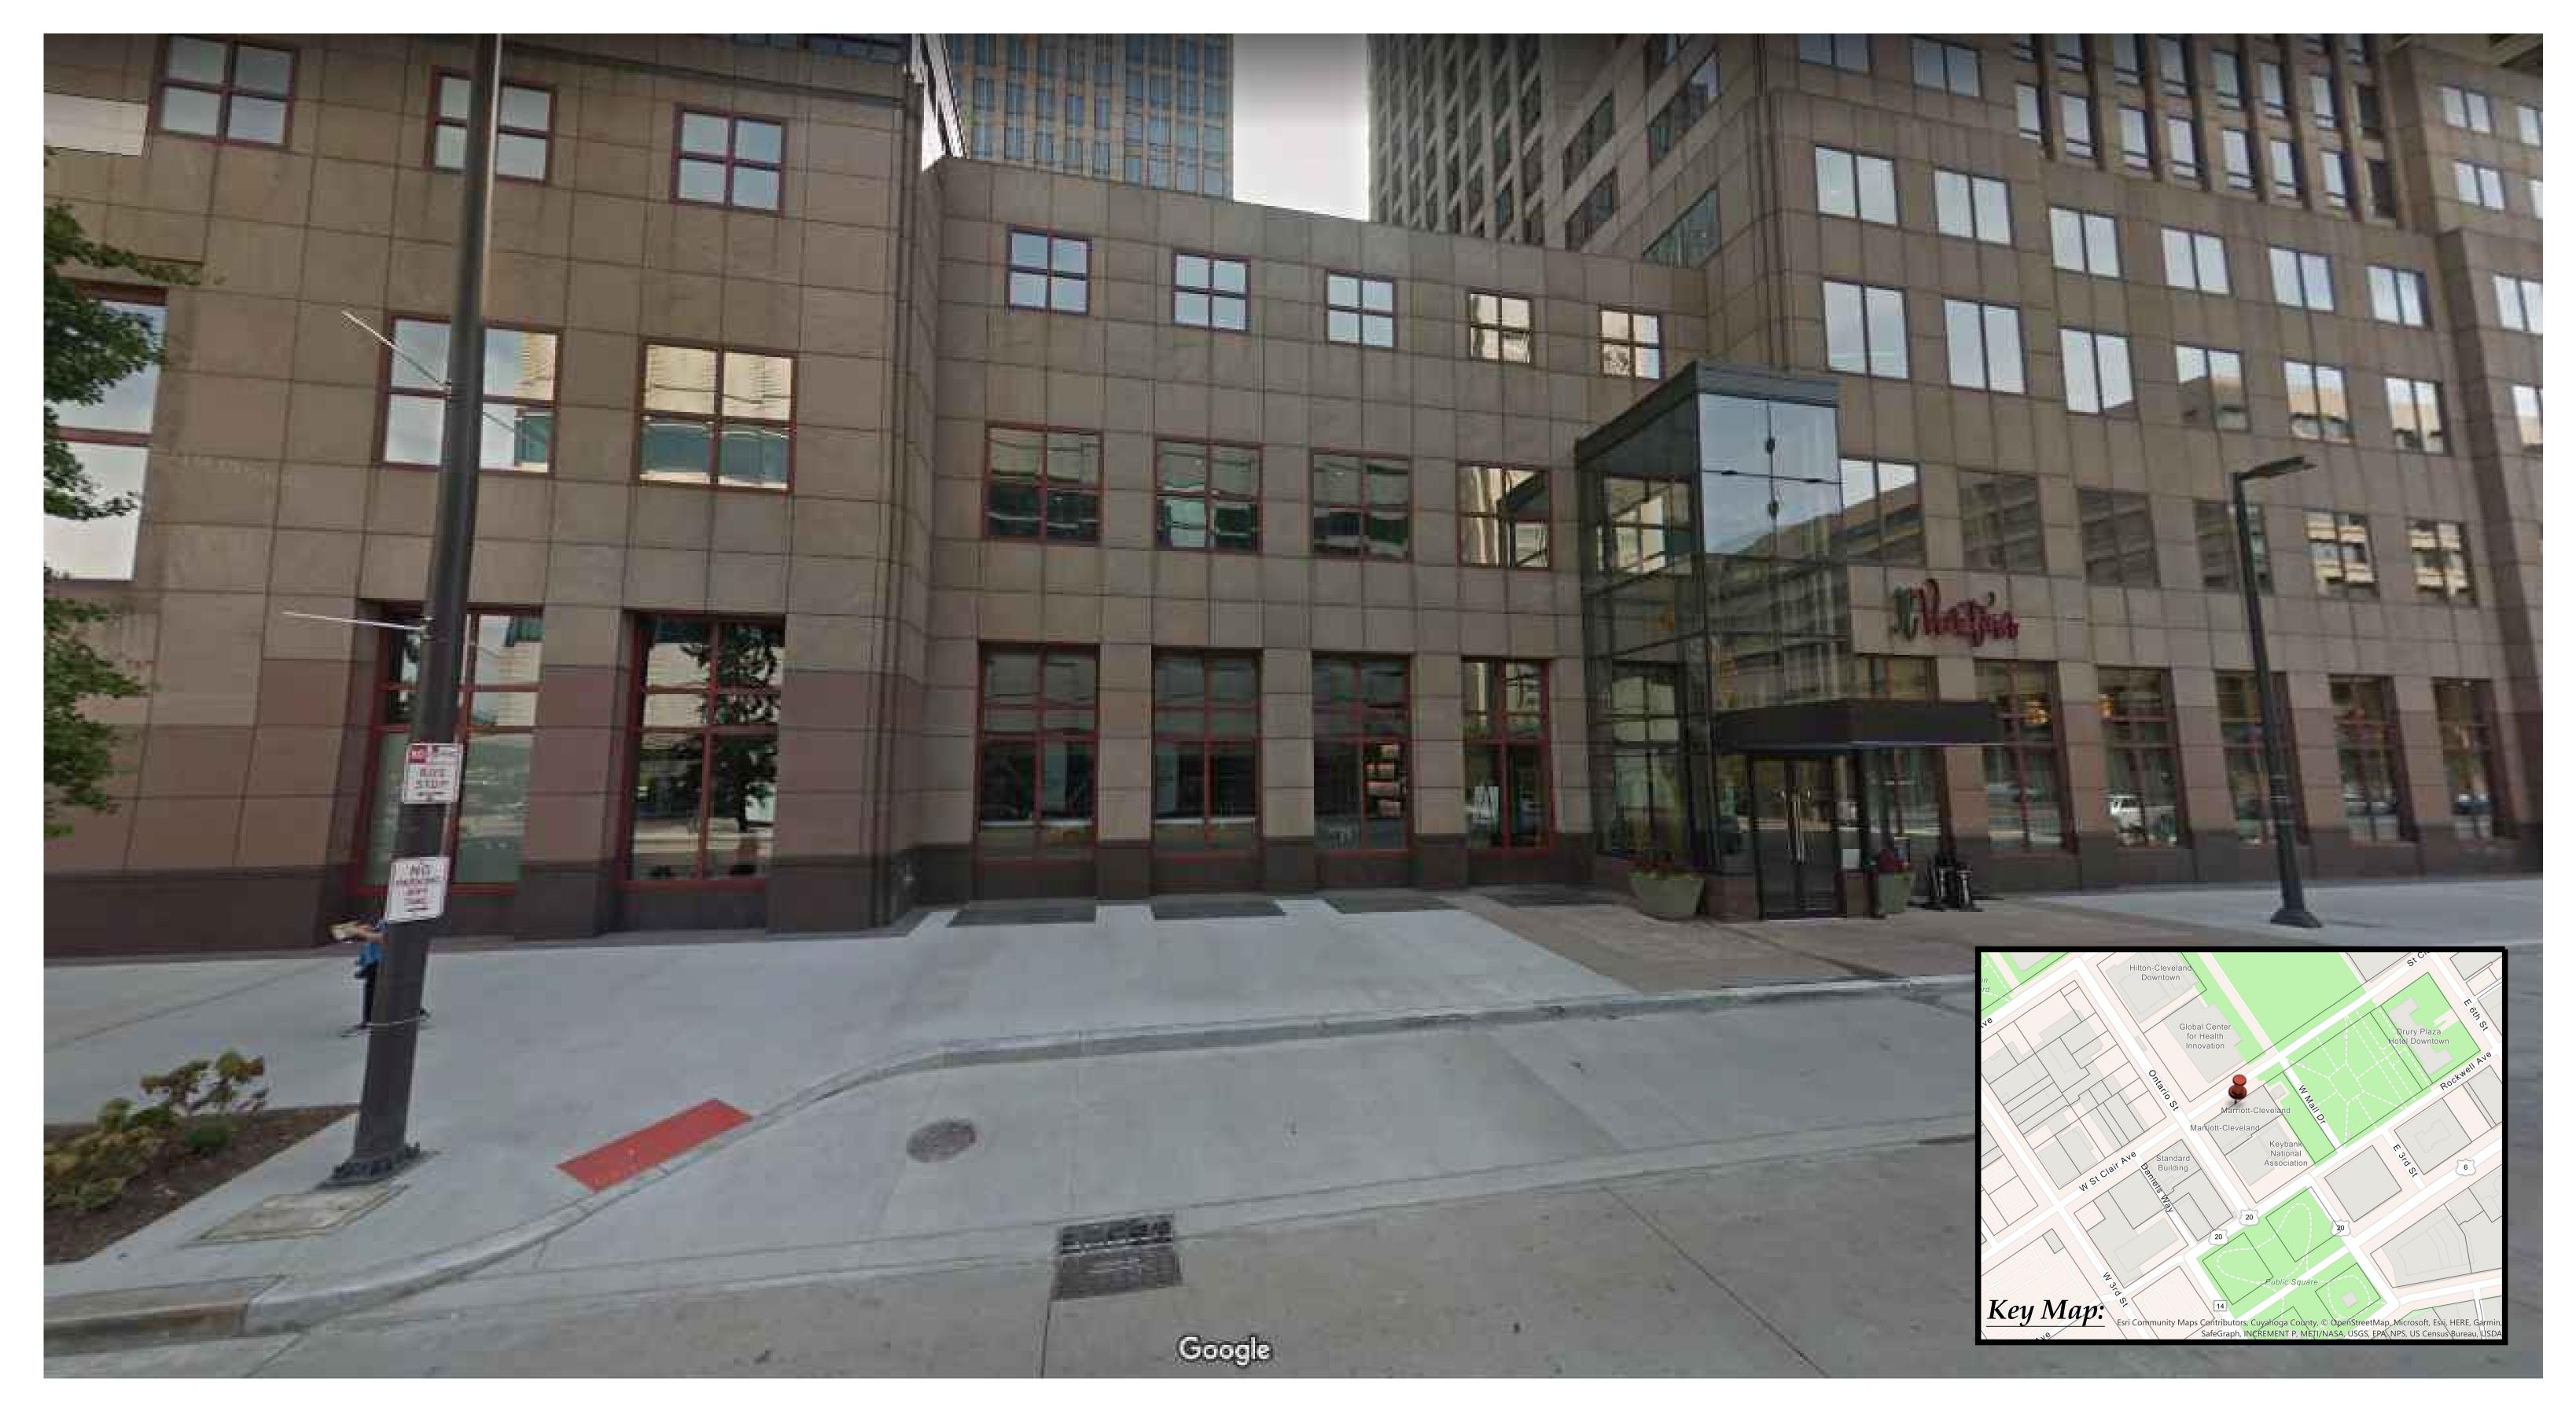


Existing Site Photo - June 2019 100 St. Clair Avenue







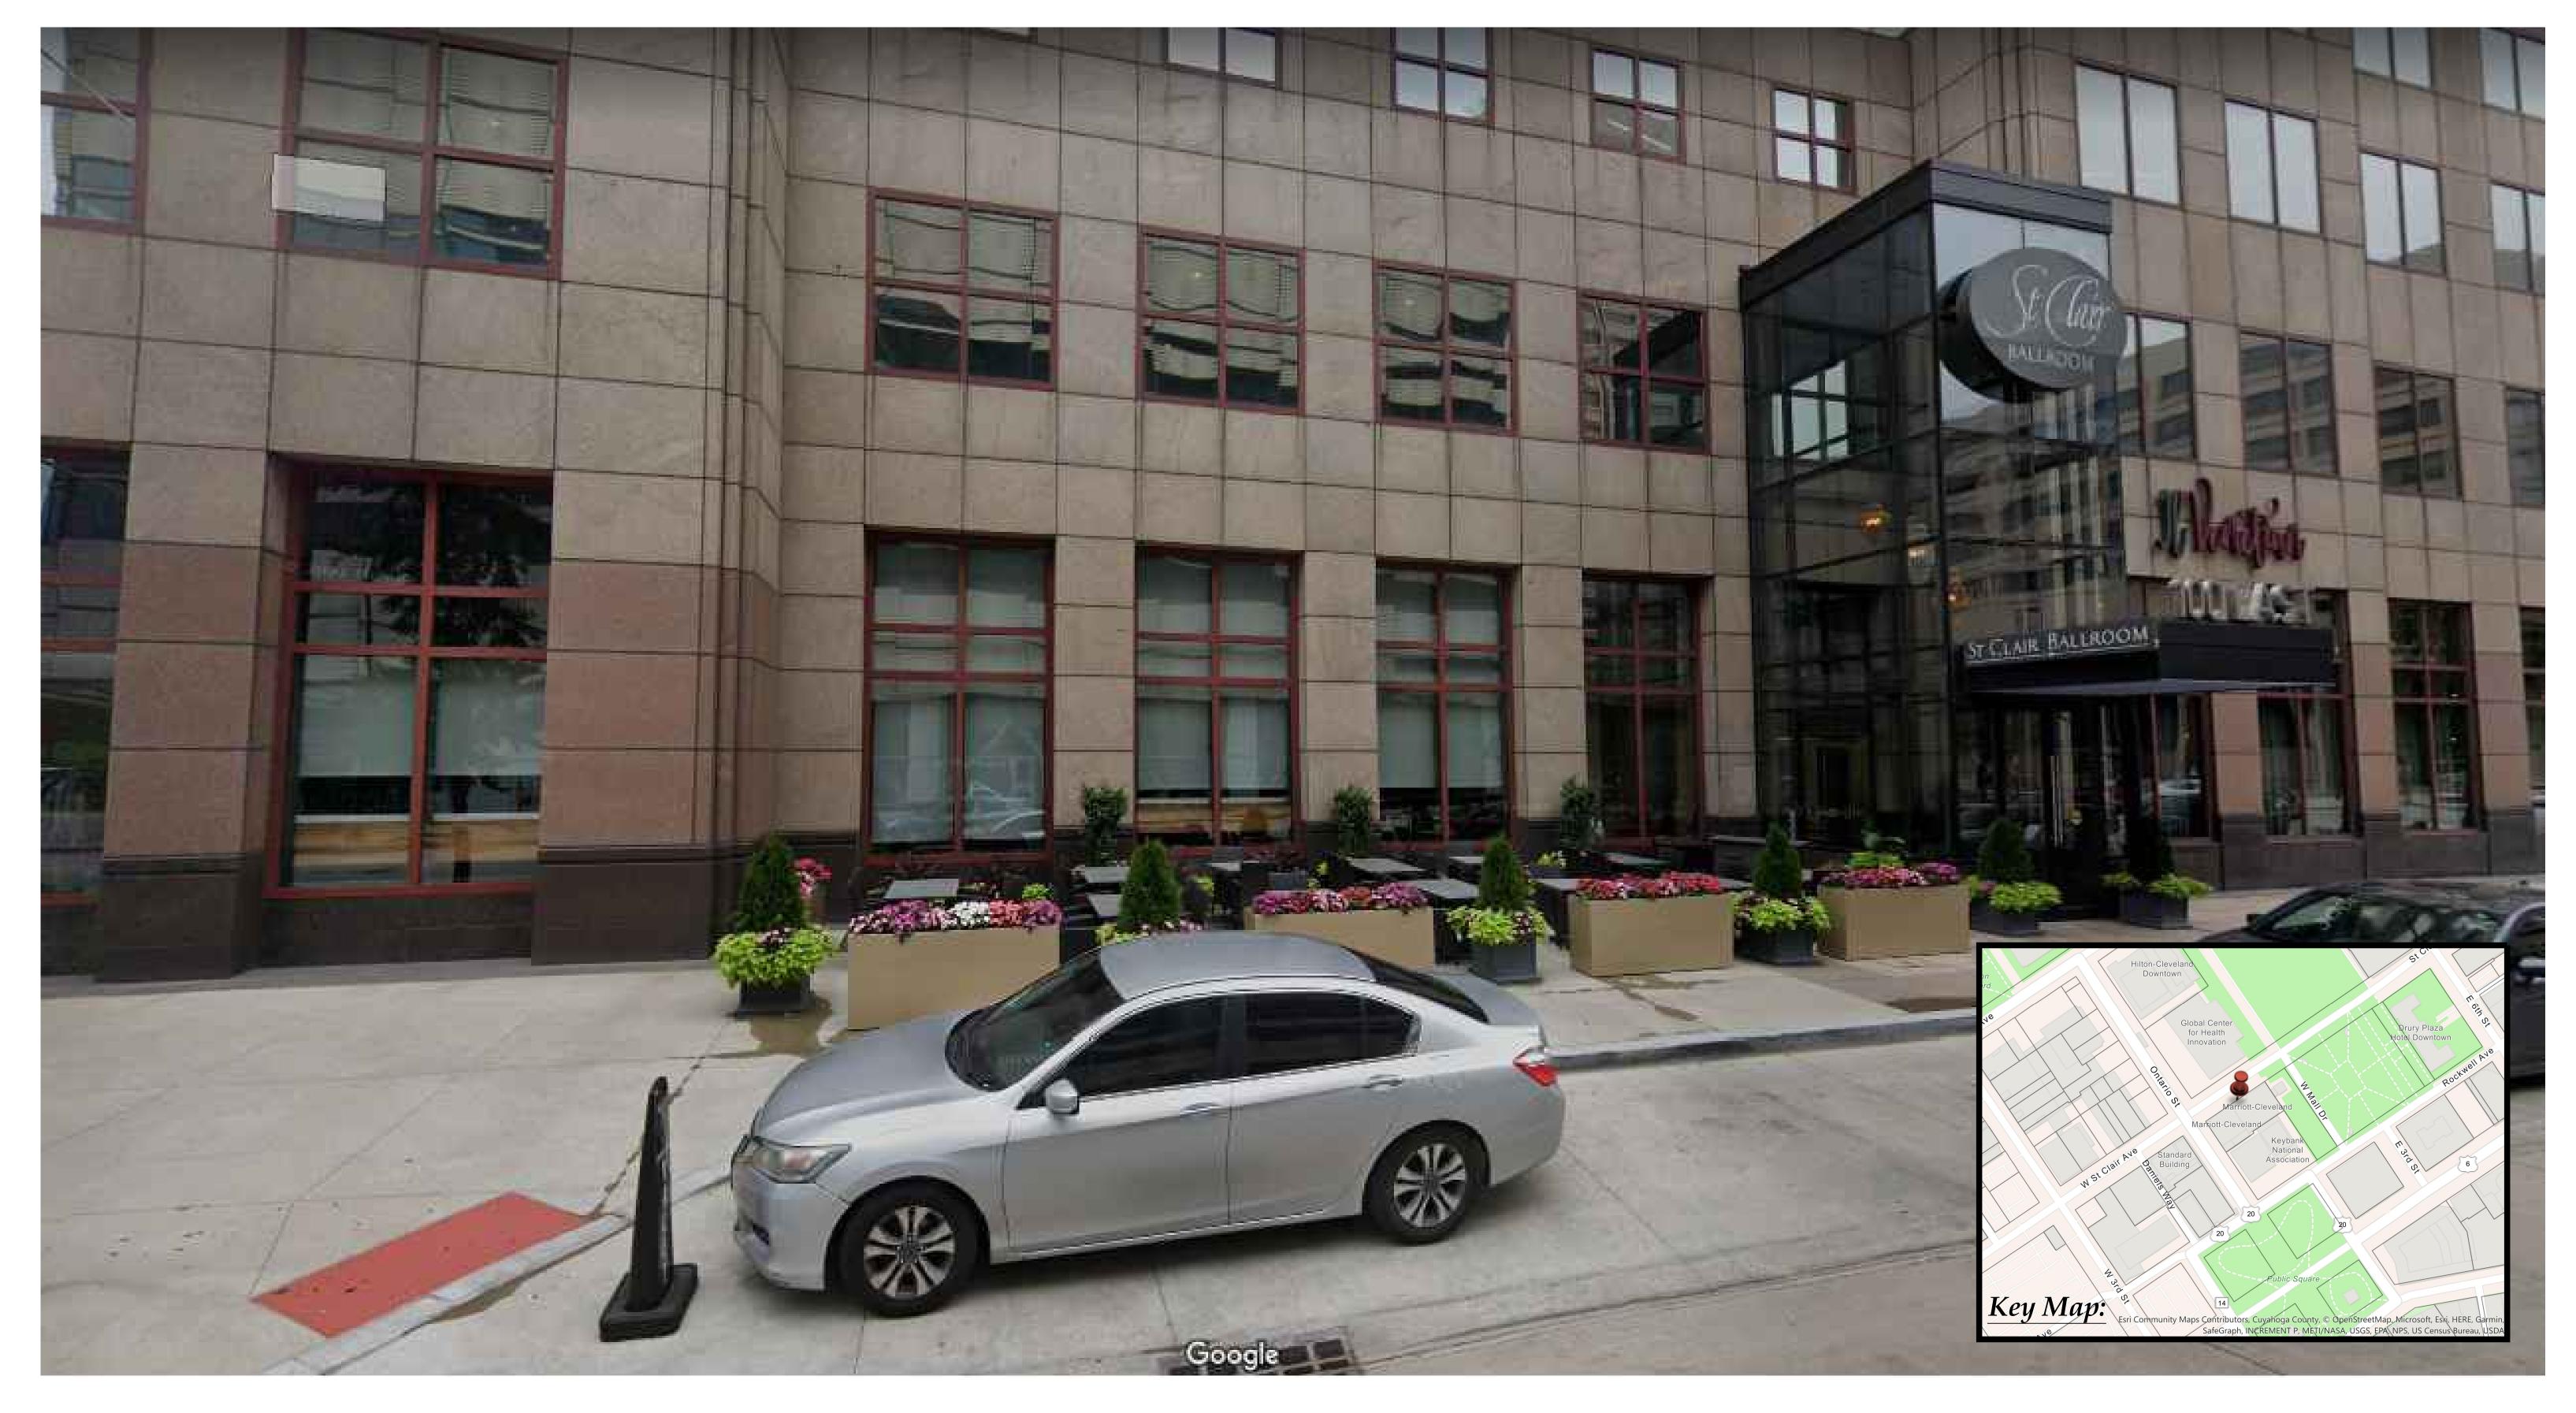


Existing Site Photo - July 2021 100 St. Clair Avenue








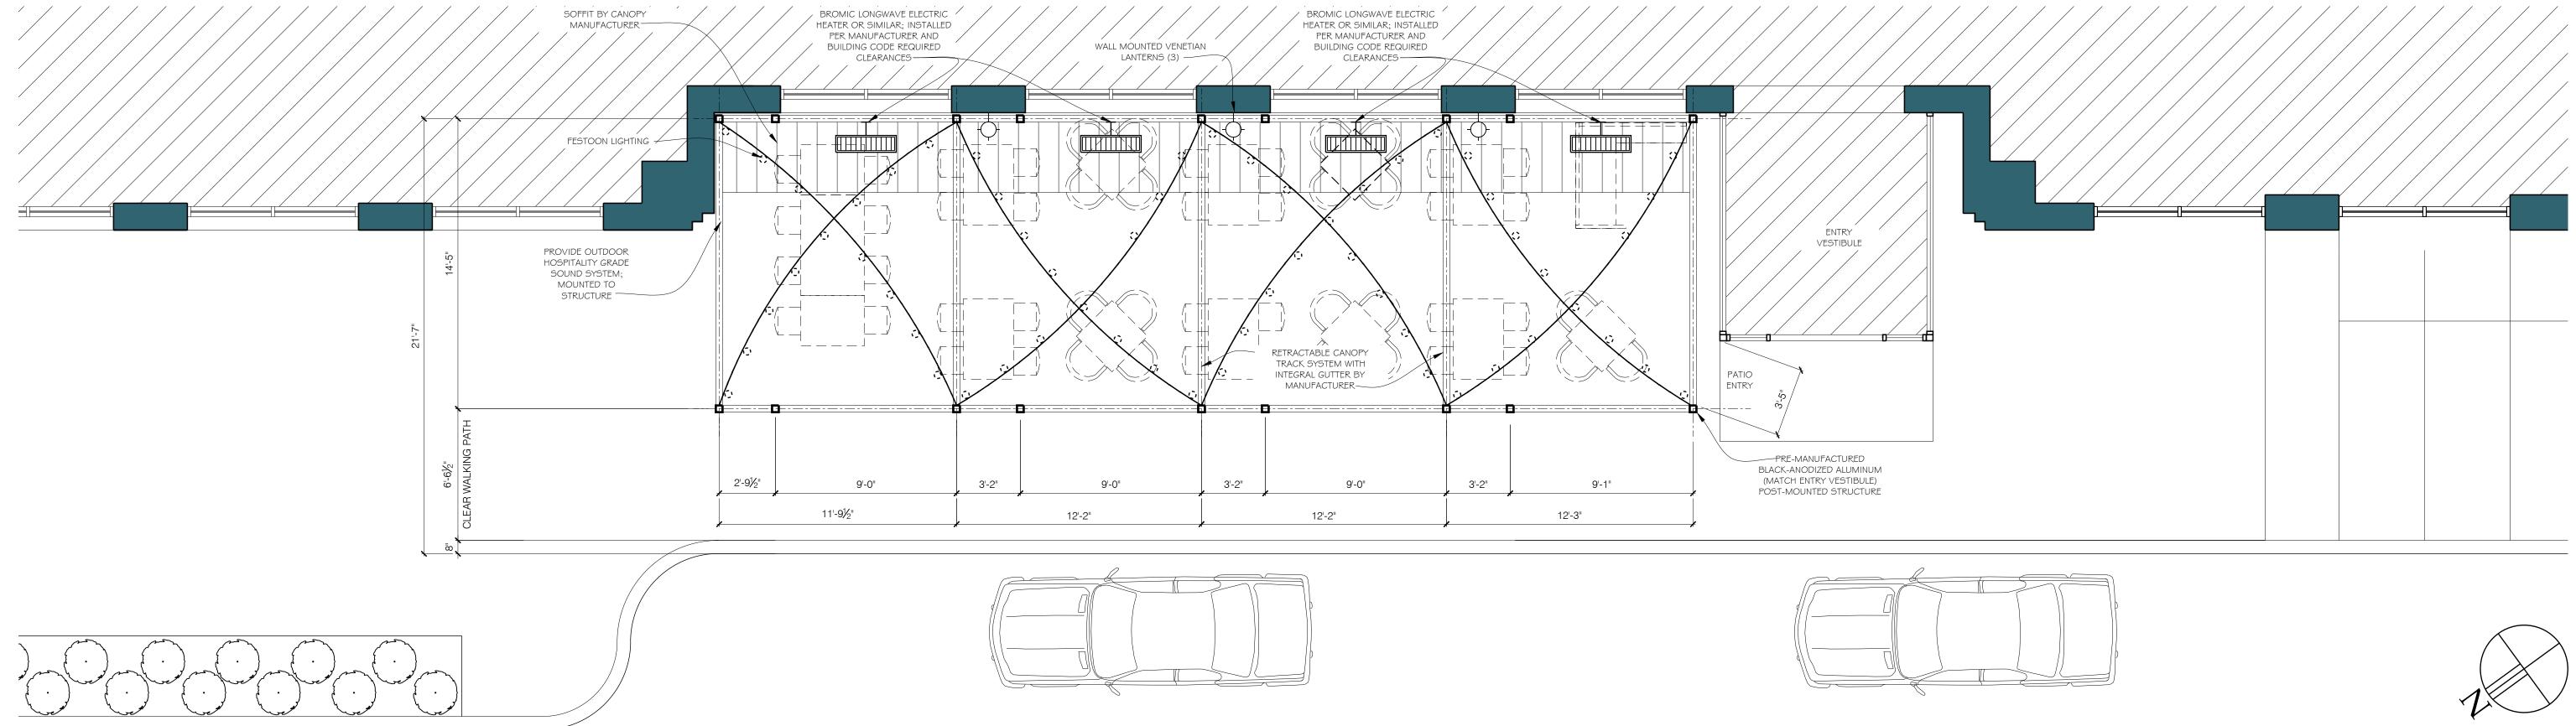


Il Venetian Outdoor Dining Reflected Ceiling Plan

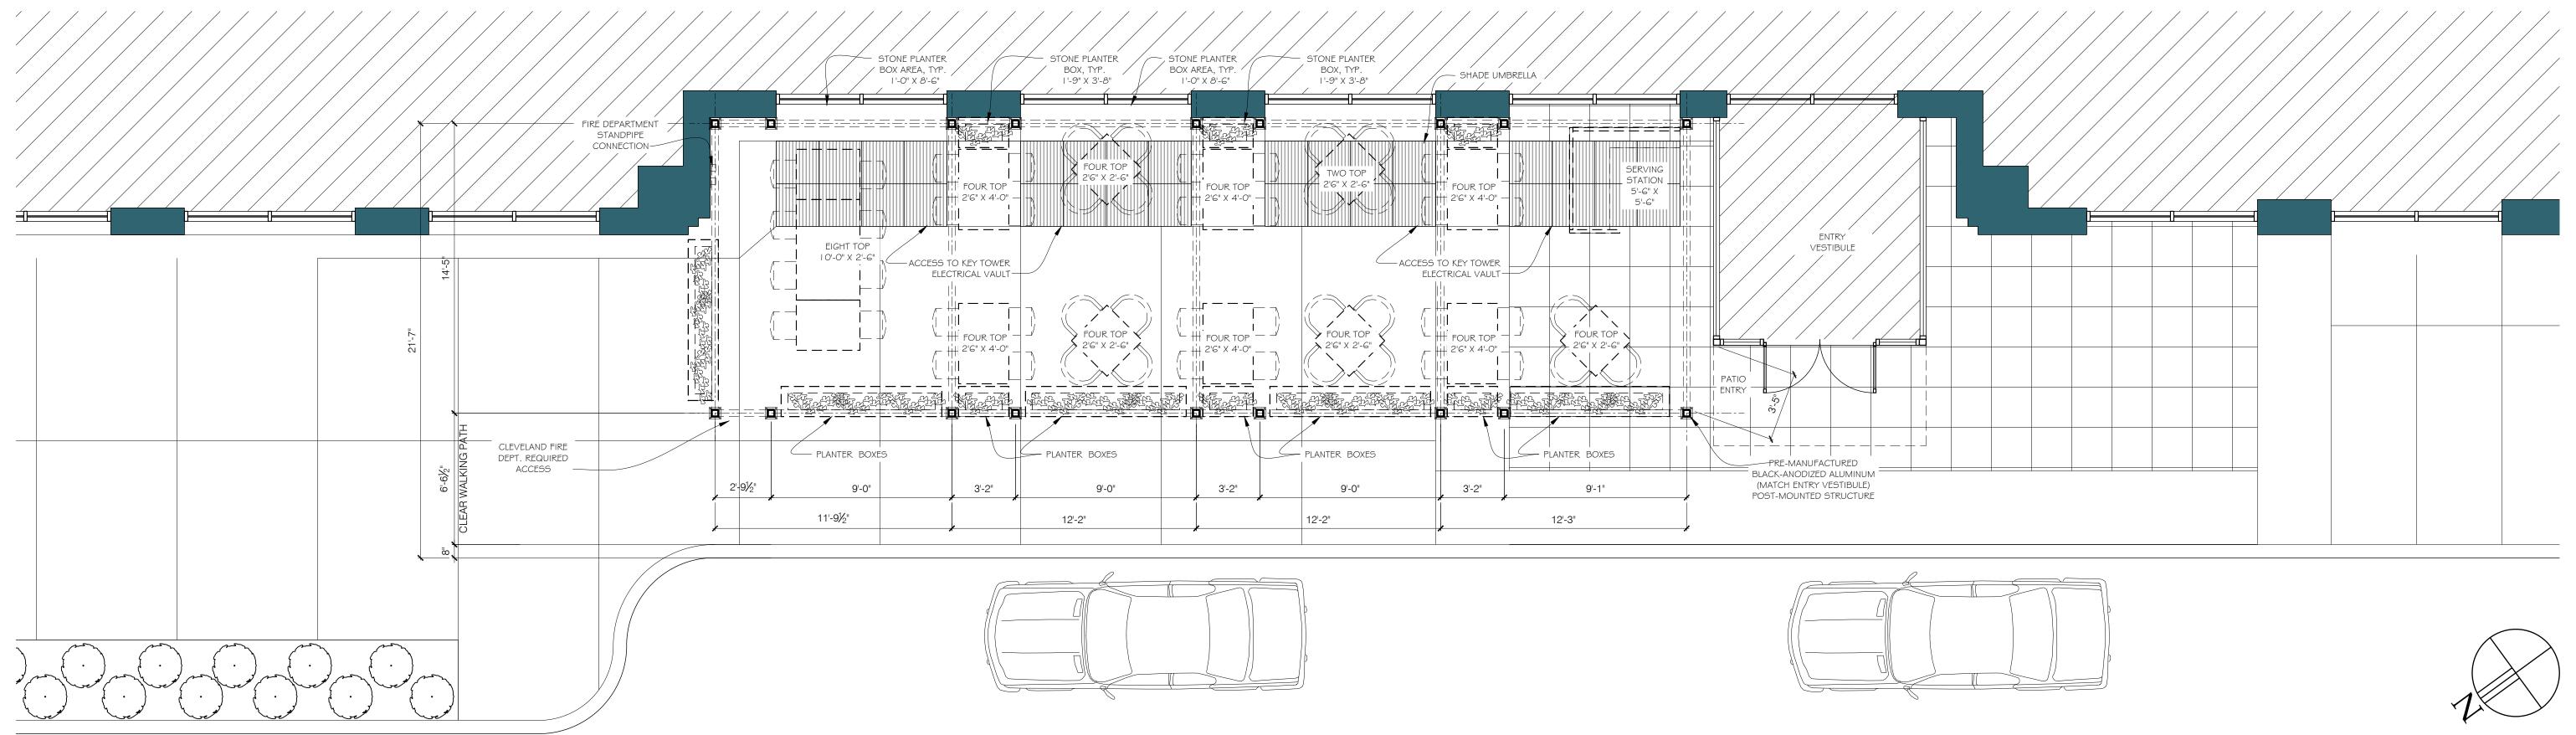


Il Venetian Outdoor Dining Patio Plan



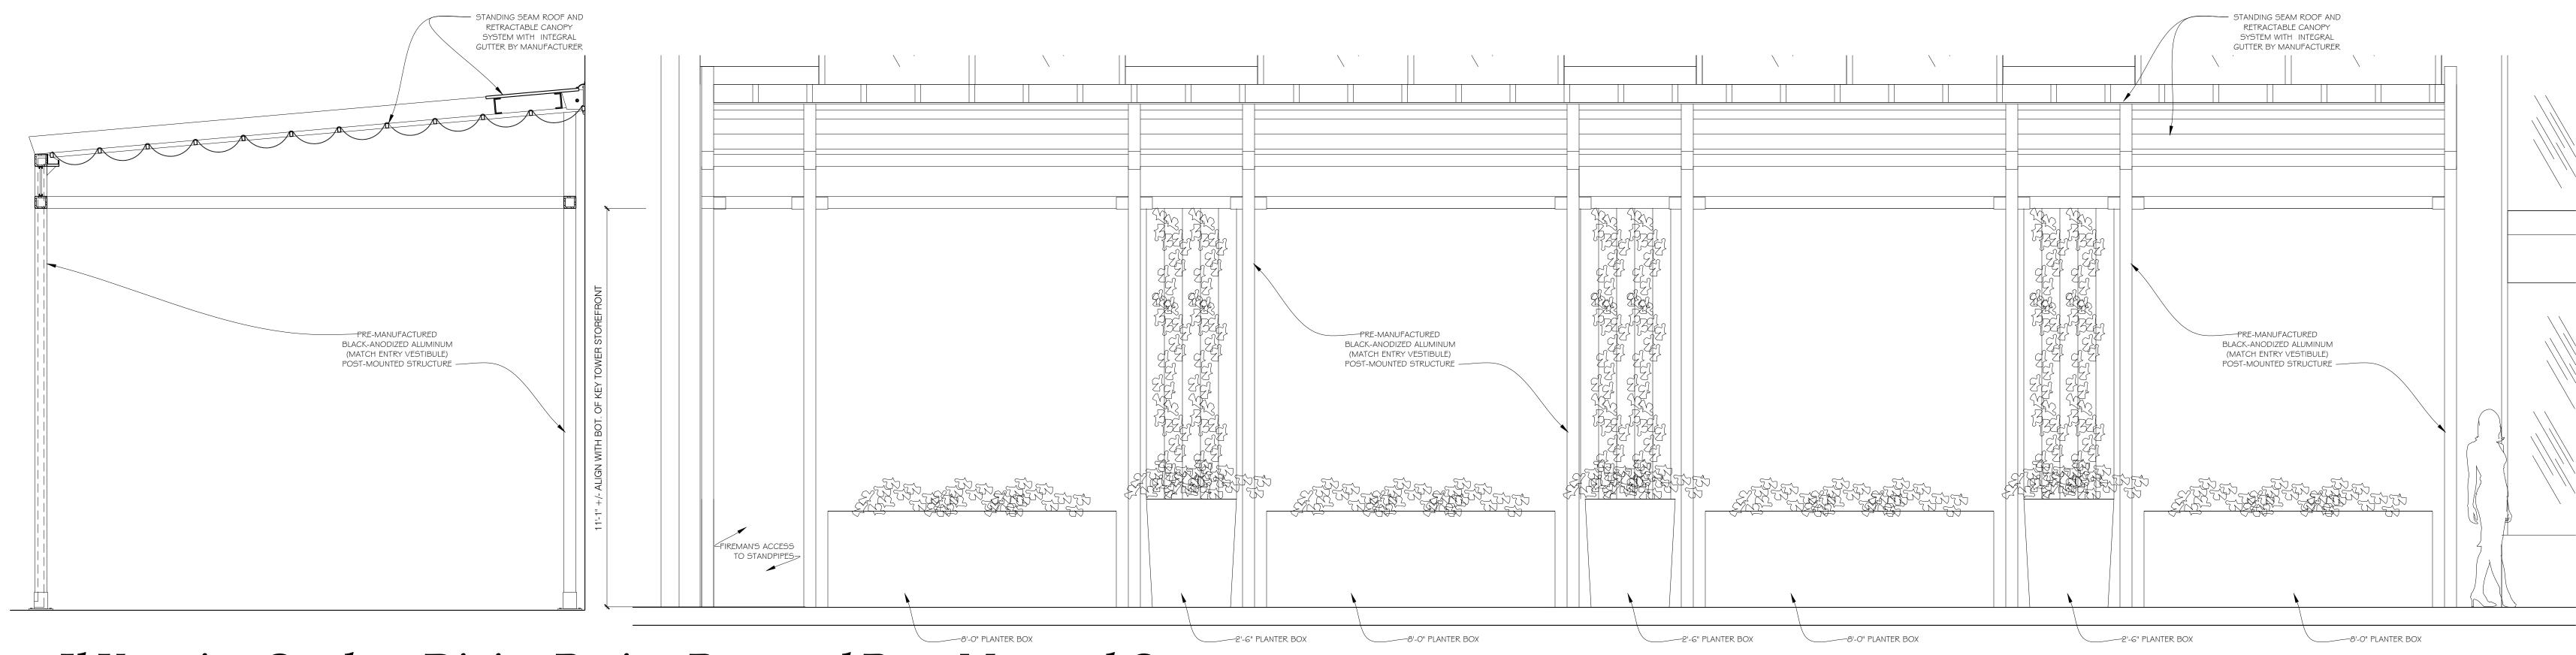

# Il Venetian Outdoor Dining Patio - Proposed Post-Mounted Canopy

# Il Venetian Patio:

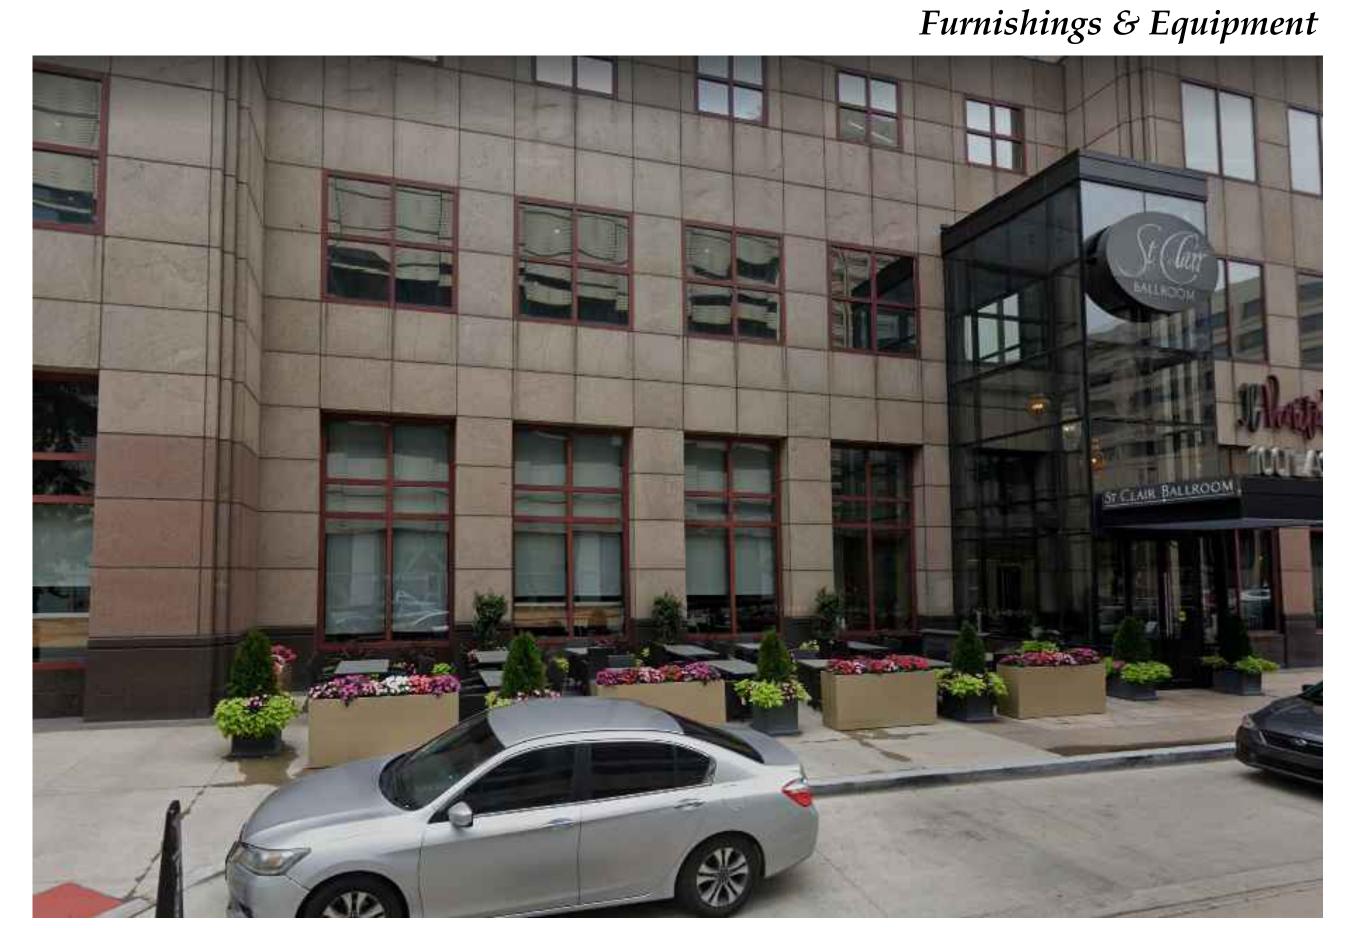

# Pre-Engineered Product:

Corradi retractable roof system








Aluminum Frame:

Pre-Finished Powder Coated 'Carbon' Color

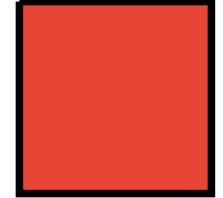

Canopy Fabric: Soltis W96 Color "96-8255"









Il Venetian Outdoor Dining Patio - View 1









Il Venetian Outdoor Dining Patio - View 2





Il Venetian Outdoor Dining Patio - View 3





Cleveland, Ohio

# II Venetian — Assorted Containers, Patio





### PREPARED FOR:

Il Venetian 100 St. Clair Avenue NE Cleveland, OH 44114

### DESIGNED BY:


Plantscaping 1865 E 40th Street Cleveland, OH 44103 (216) 367-1200 ext. 18 (216) 367-1211 Fax sally@plantscaping.com

DATE:

5/24/2021

© This design scheme is property of Plantscaping and may not be duplicated, distributed, or recreated without the express consent of Plantscaping.

<sup>\*</sup>Photos of plant, container and/or décor types are intended to show relative differences between various species or shapes and are not positioned to scale, or at the specified heights cited in proposals.

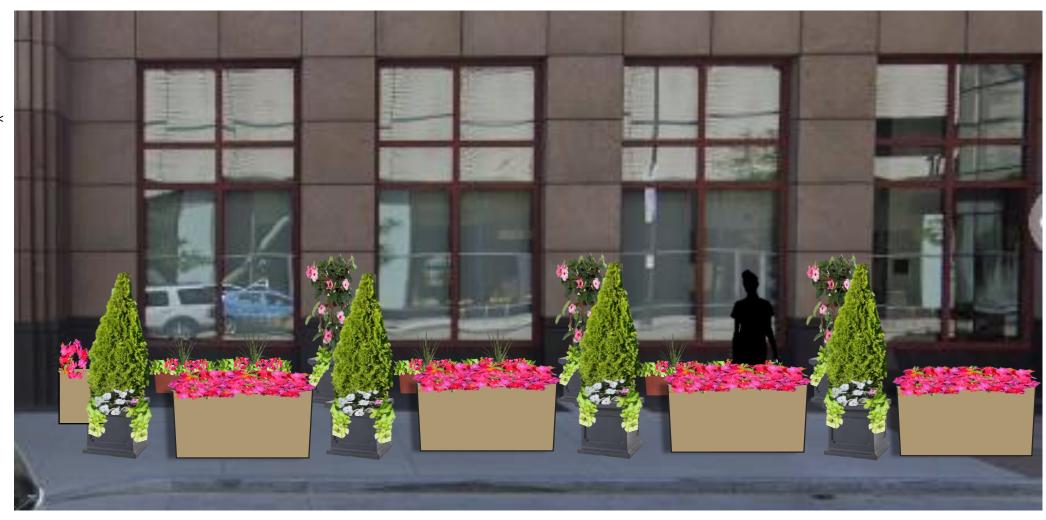


Marriott <<



>>



Not seen (2) planters by door

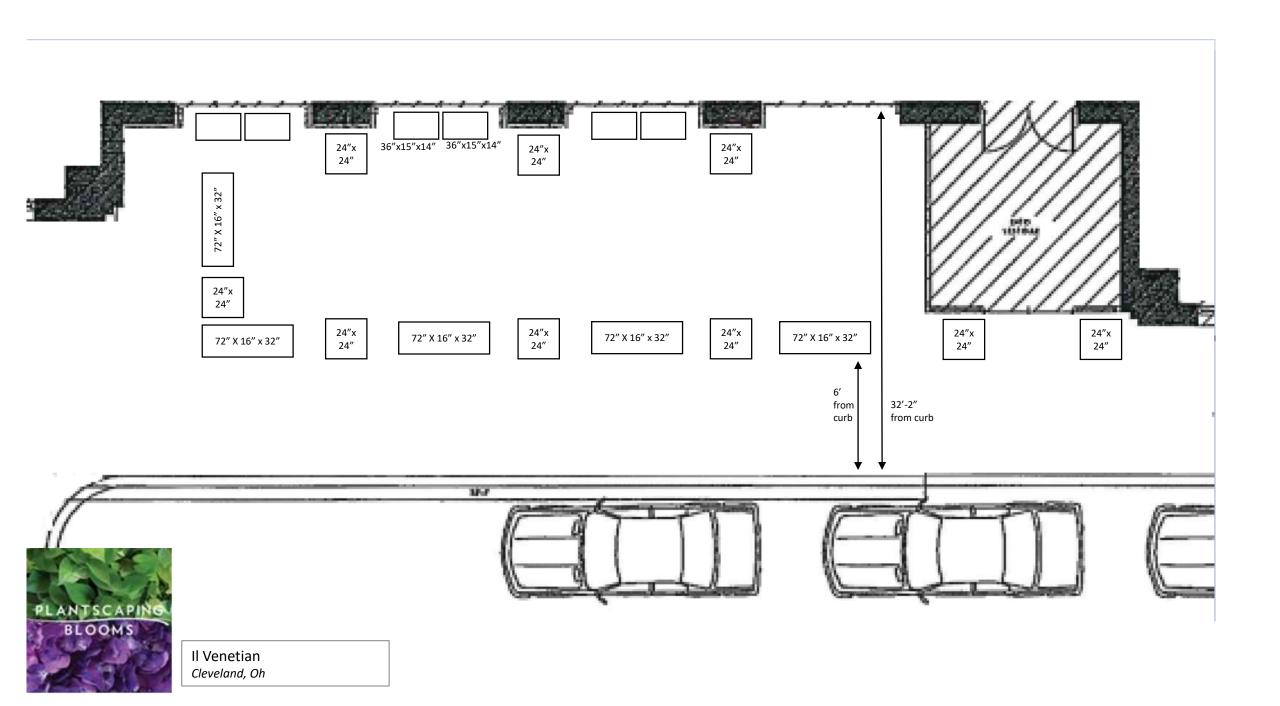

## **Cleveland City Planning Commission**

## Adjournment

