


**EXISTING  
NORTH  
ELEVATION**

SCALE: 1/8"=1'-0"

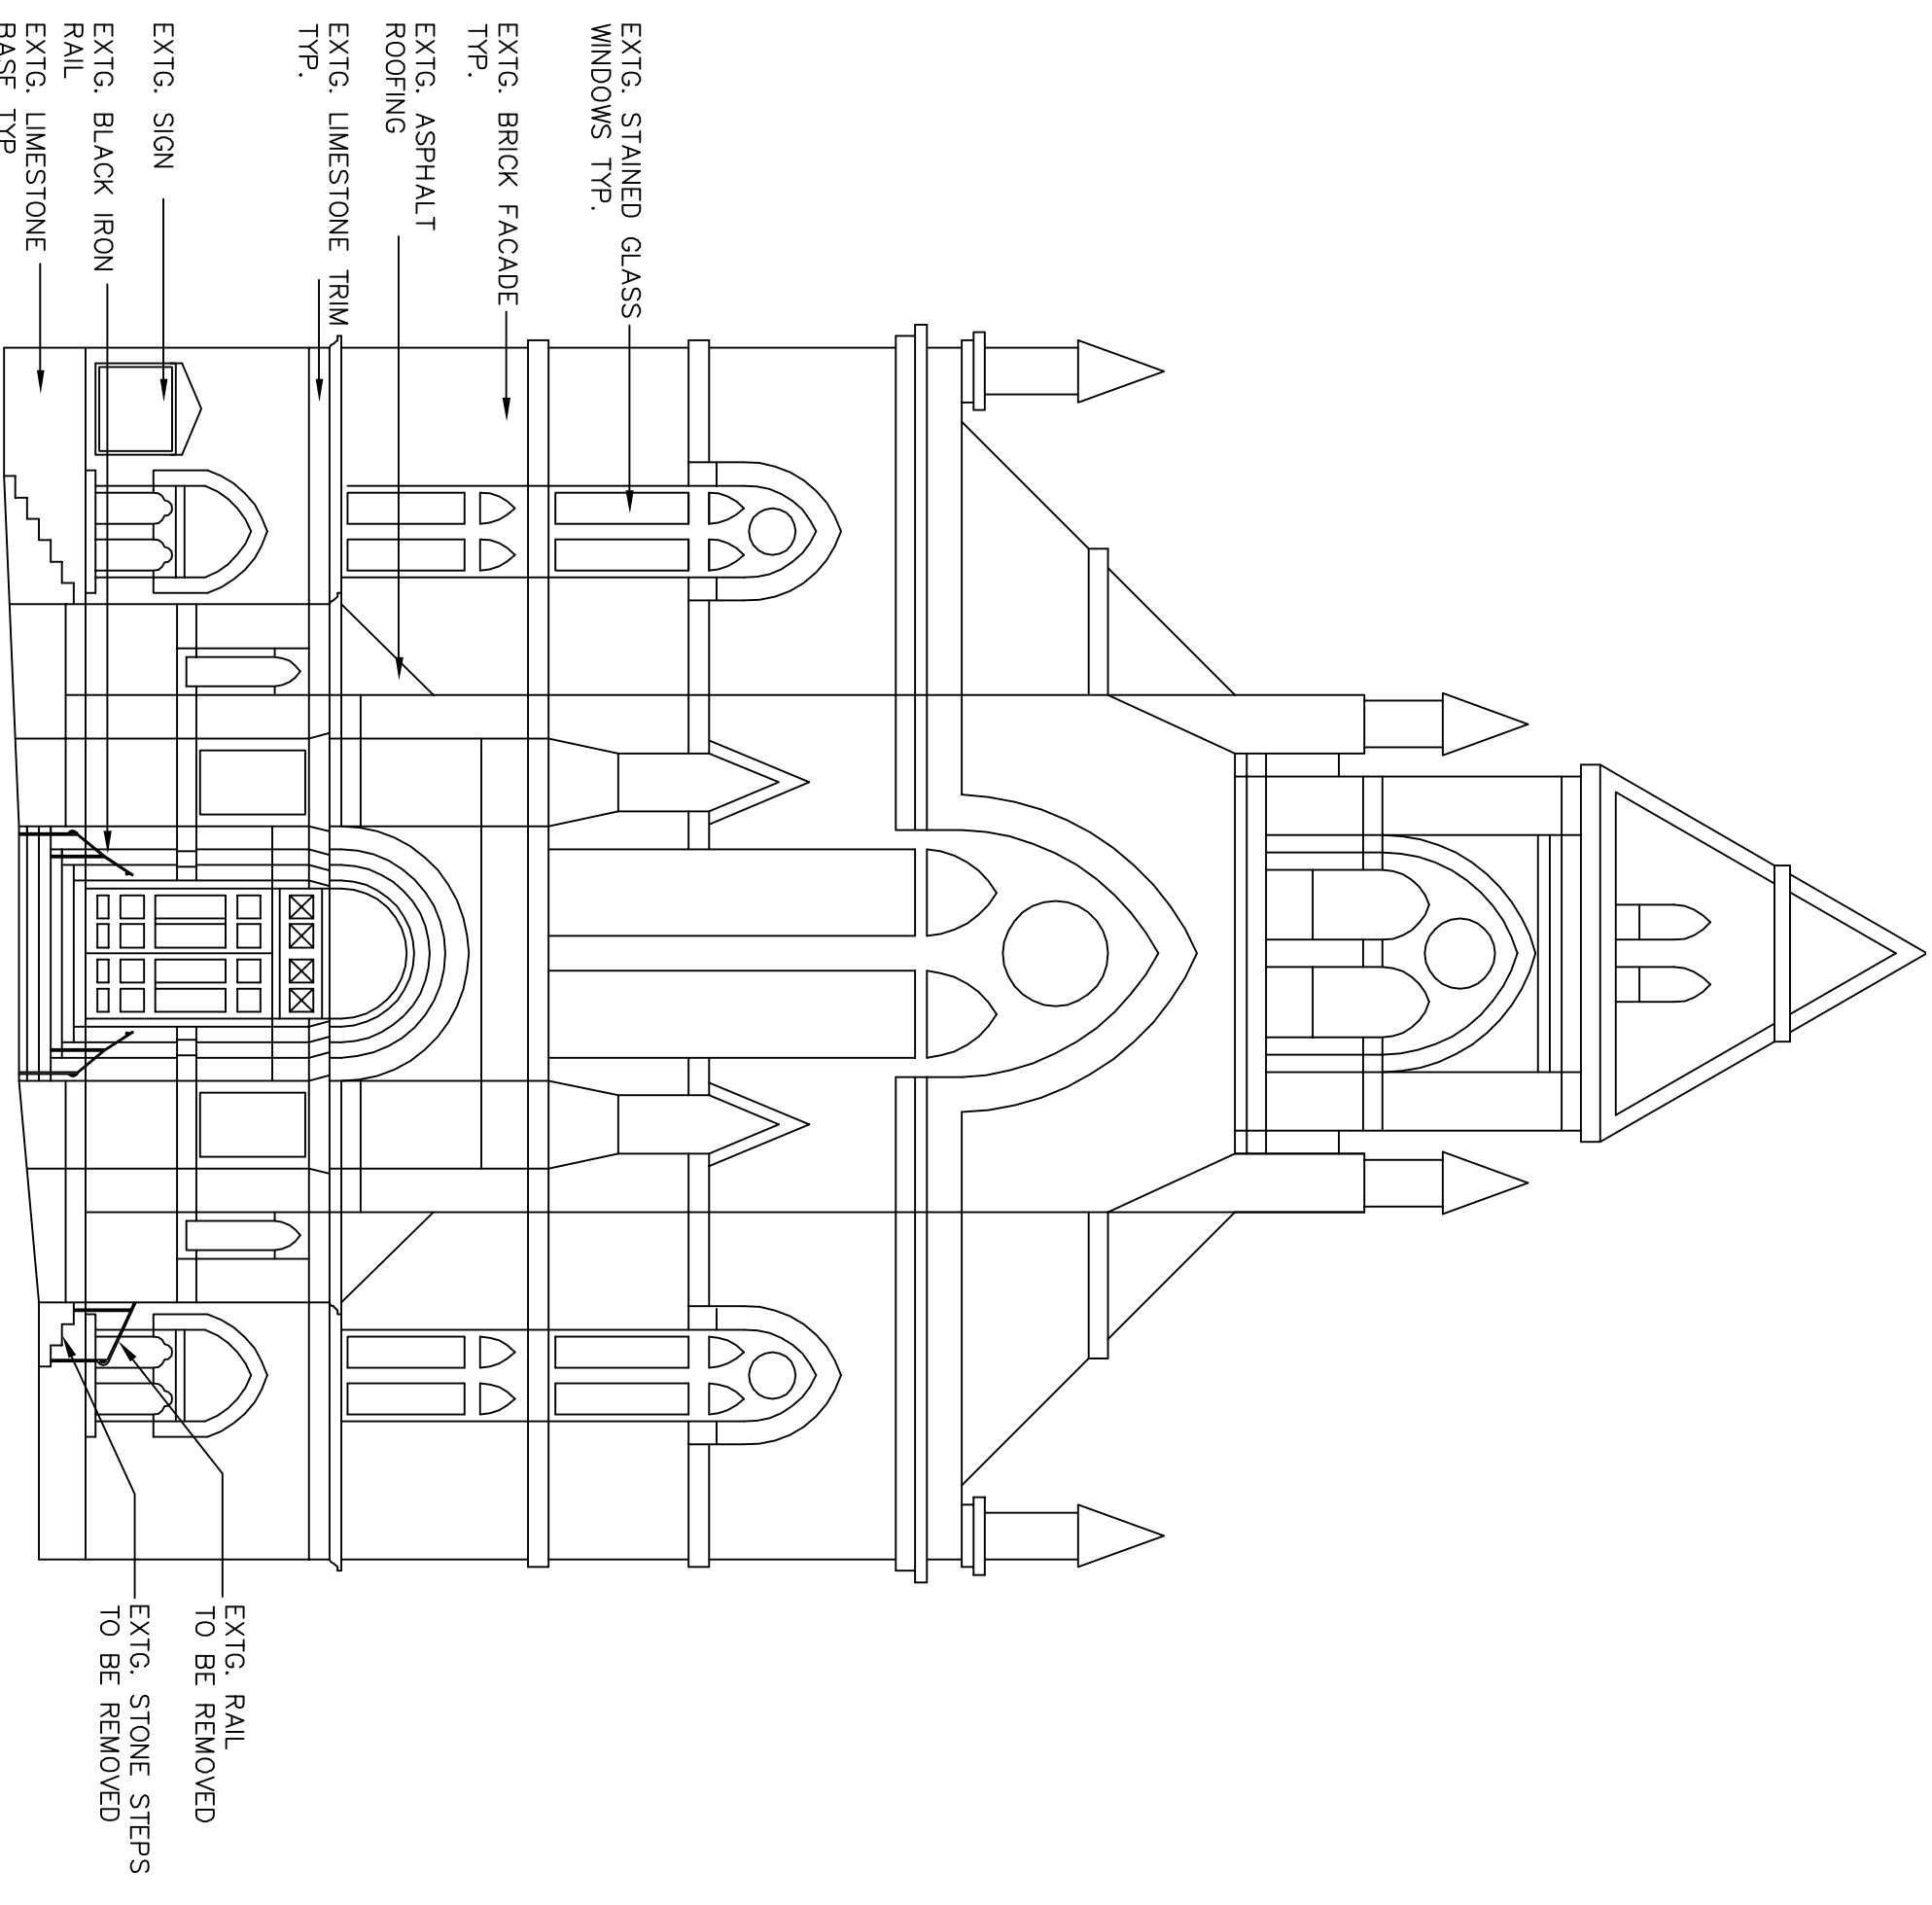

**FRANKLIN CIRCLE CHRISTIAN  
CHURCH HANDICAP RAMP**

1688 FULTON ROAD  
CLEVELAND, OHIO 44113

**Architect**  
Saklann Architecture and Design  
1085 Leedale Avenue  
Lakewood, Ohio 44107

DATE: 11/20/06

SCALE: 1/8"=1'-0"

DRAWN: SAK

CHECKED: SAK

PROJECT NO.: 0306

**REVISIONS**

NO.	DATE	DESCRIPTION

**EXTG. NORTH  
ELEVATION**

**A-4**