


1 HANDICAP RAMP SECTION
SCALE: 1/2"=1'-0"

A RAMP ELEVATION
SCALE: 1/2"=1'-0"

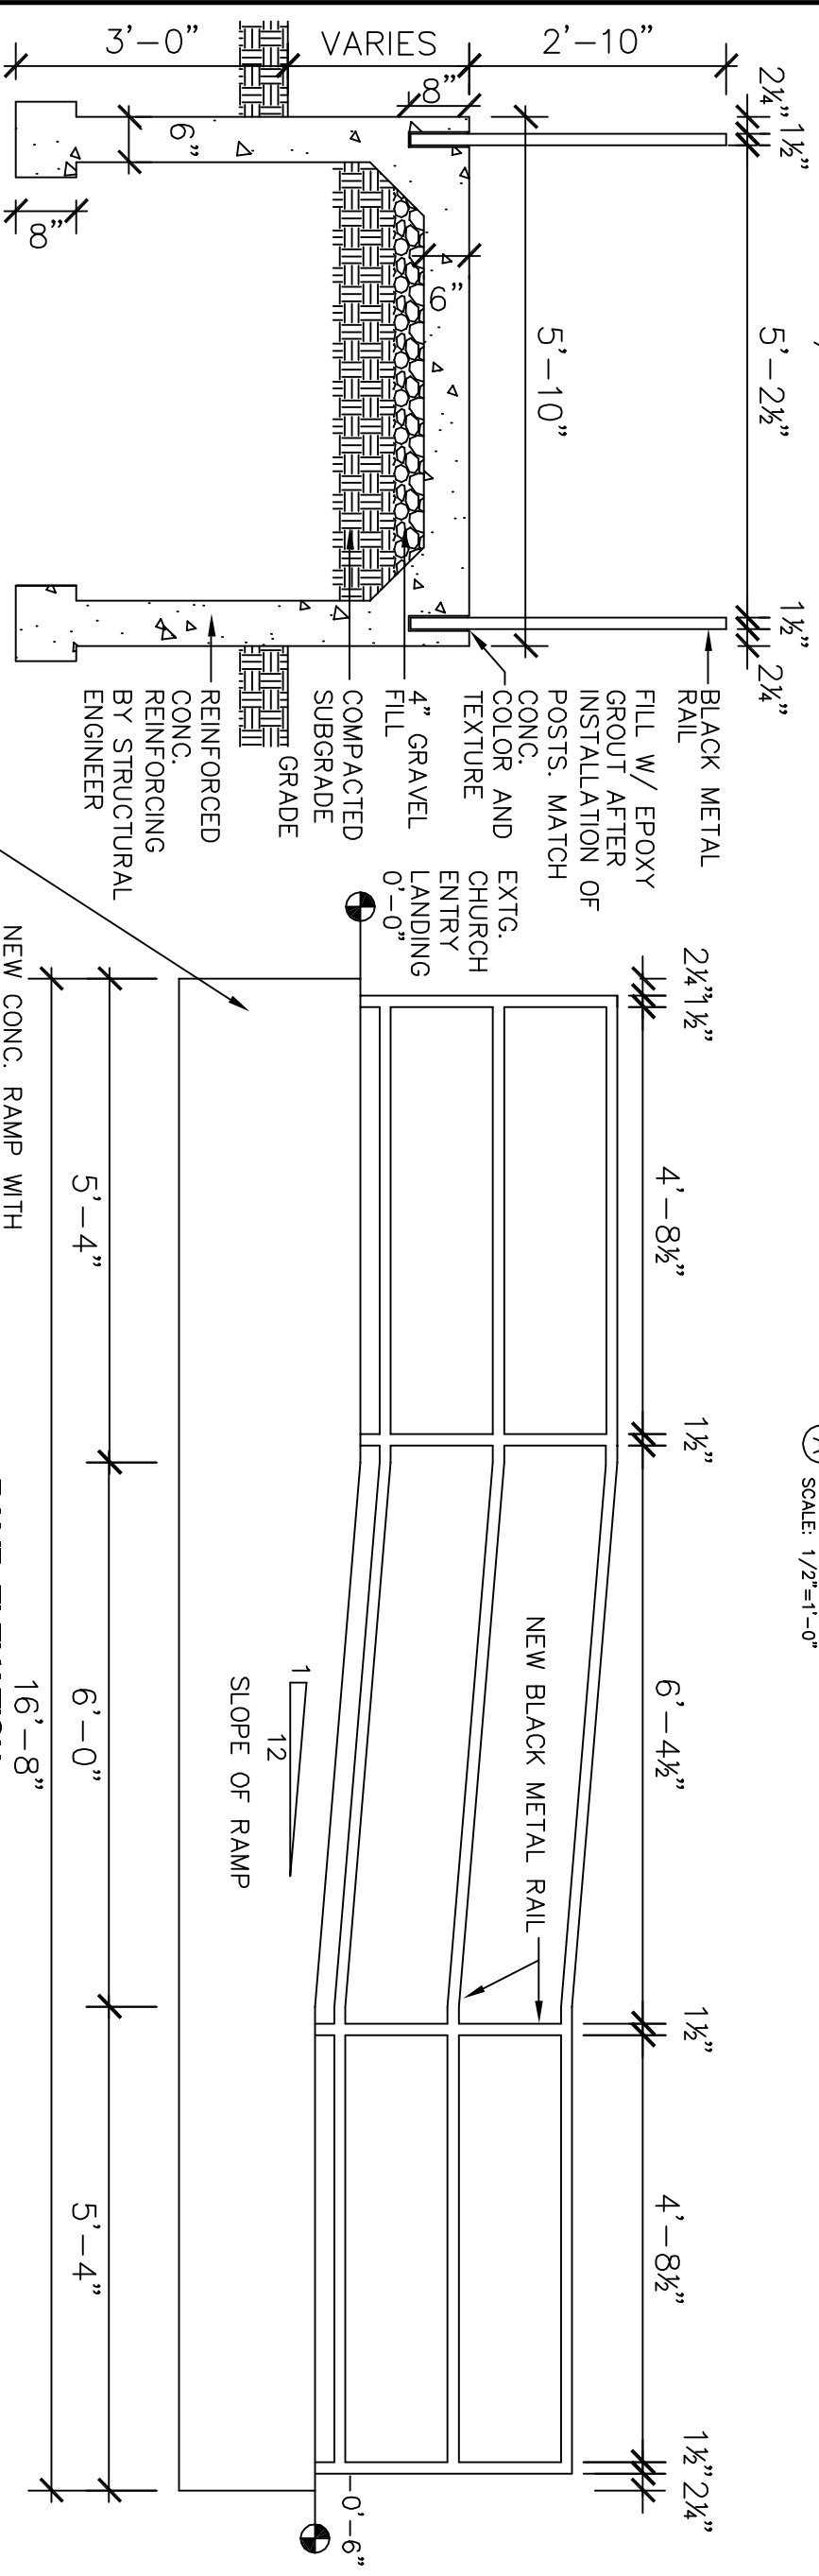

2 HANDICAP RAMP SECTION
SCALE: 1/2"=1'-0"

B RAMP ELEVATION
SCALE: 1/2"=1'-0"

FRANKLIN CIRCLE CHRISTIAN CHURCH HANDICAP RAMP

1688 FULTON ROAD
CLEVELAND, OHIO 44113

Architect
Saklani Architecture and Design
1085 Leedale Avenue
Lakewood, Ohio 44107

DATE:	11/20/06	
SCALE:	1/2"=1'-0"	
DRAWN:	SAK	
CHECKED:	SAK	
PROJECT NO.:	0306	
REVISIONS		
NO.	DATE	DESCRIPTION

RAMP DETAILS AND ELEVATIONS