


elevation

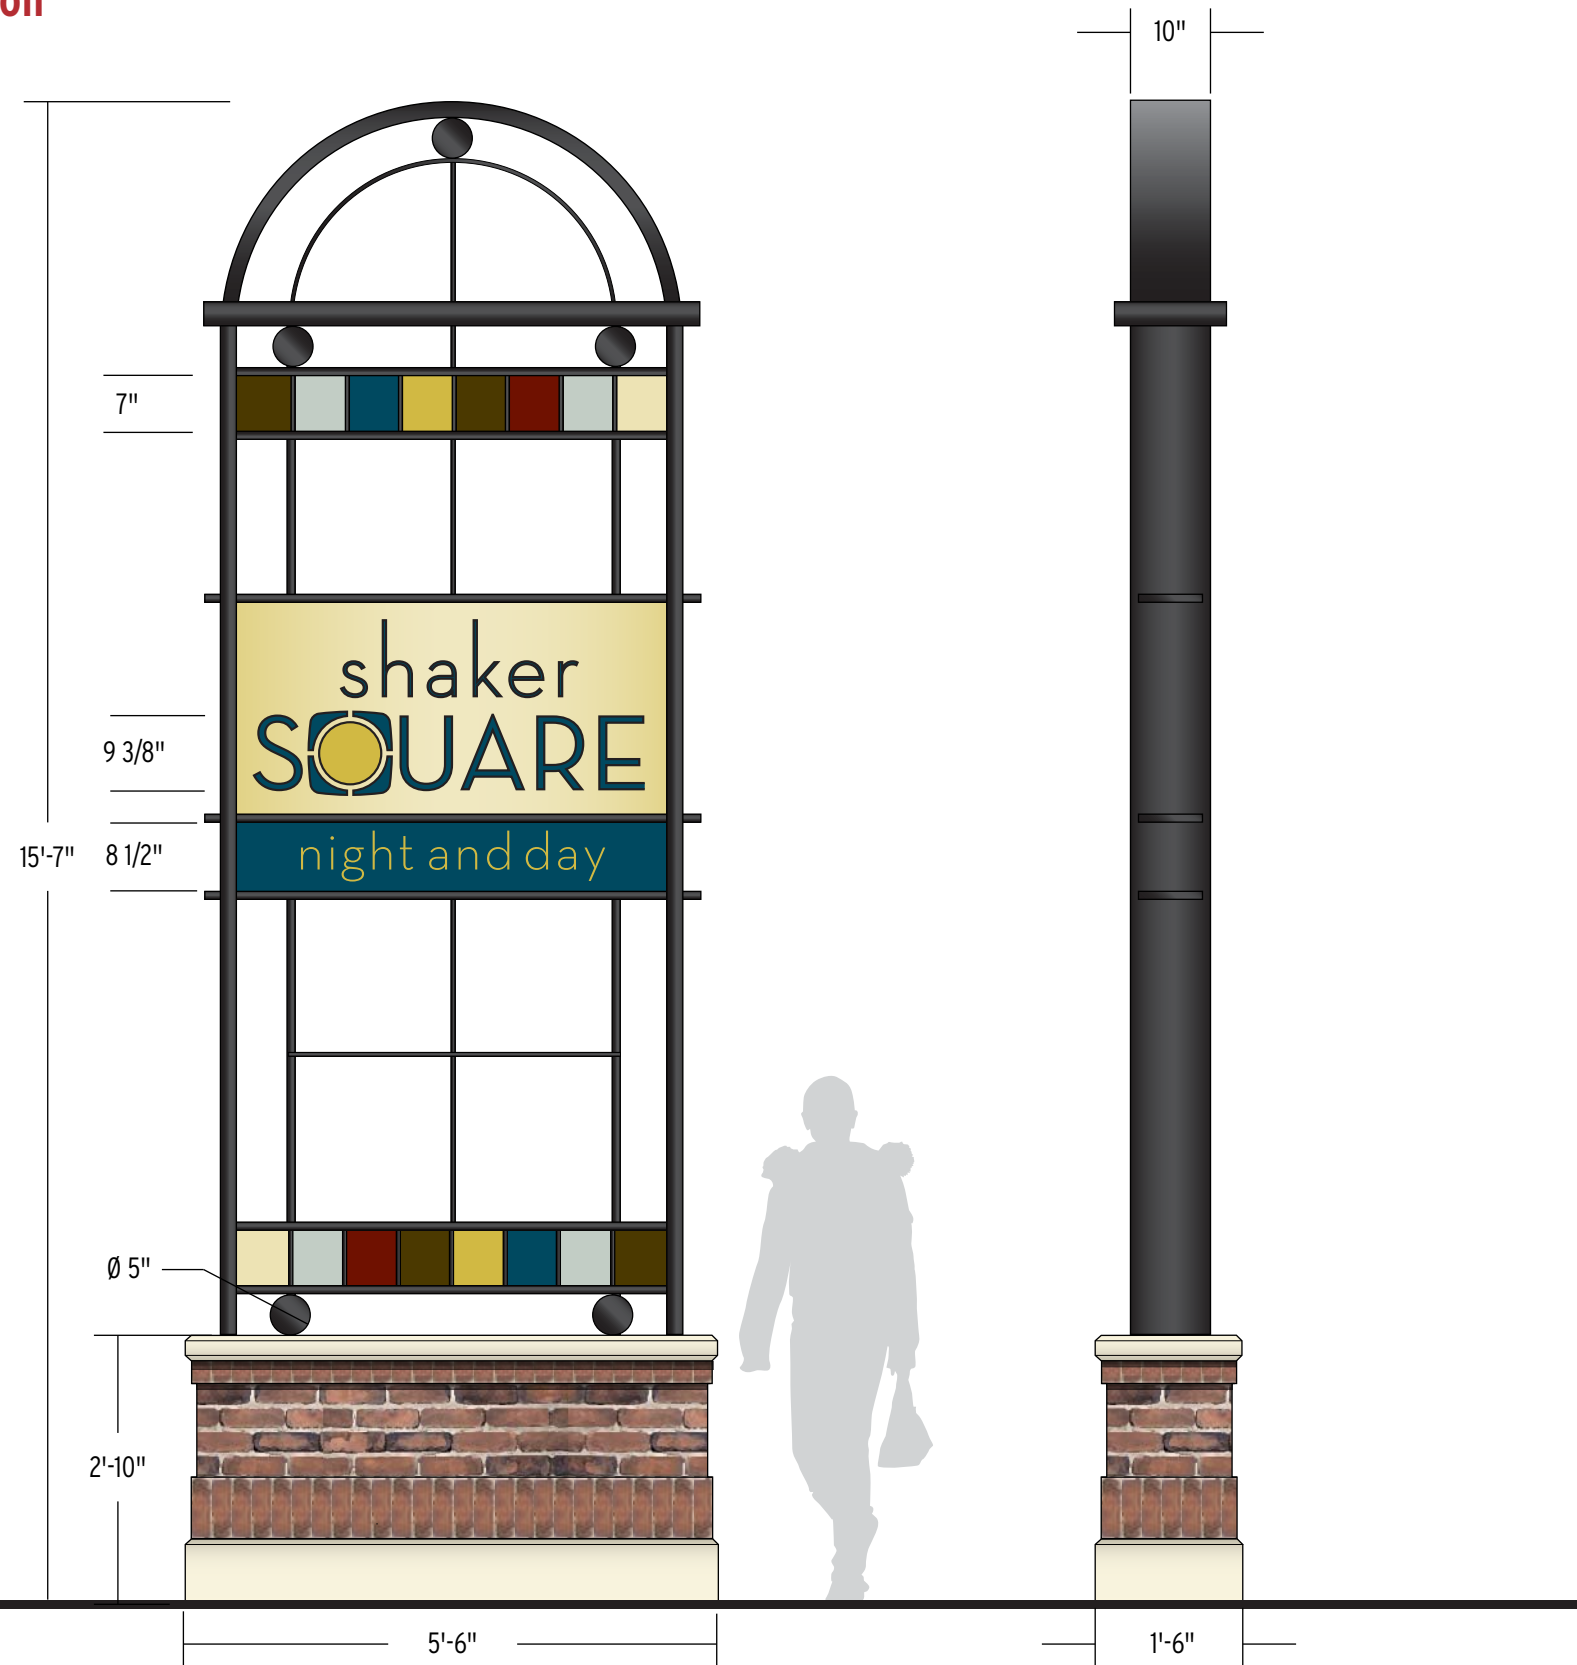

Option 2 - scale: 1/2" = 1'

description

- design/construction** 2-sided monument pillar to be located at the 4-main entrance points of the Shaker Square area
- material**
- base** CMU block (structural) with brick veneer; cast concrete base and cap
 - sign structure** square metal tubing (2" x 1" , and 1/2" x 1/2"); dark bronze
 - sign face 'Shaker Square'** metal panel sign cabinet with clear Lexan face. Custom translucent vinyl applied to sign face; 1/4" thick painted metal letters and logo applied to surface.
 - sign face 'night and day'** metal panel sign cabinet with clear Lexan face. Letters will be created from translucent vinyl; sign face will be opaque vinyl or paint.
 - mosaic squares** inset Lexan panels; custom vinyl colors
- illumination**
- sign face 'Shaker Square'** internally illuminated; background is lit. Letters are blocked out.
 - sign face 'night and day'** internally illuminated; background is blocked out. Letters are lit.
 - mosaic squares** internally illuminated

date 08.25.06

contact

project CC027

phase DESIGN DEVELOPMENT

code



STUDIO GRAPHIQUE

13110 shaker square suite 101 cleveland, ohio 44120

design Cathy Fromet | cathy@studiographique.com
review Rachel Downey | rachel@studiographique.com

SHAKER SQUARE - CLEVELAND, OHIO

signage and wayfinding

ENTRY IDENTIFICATION

ID.01