



**elevation**

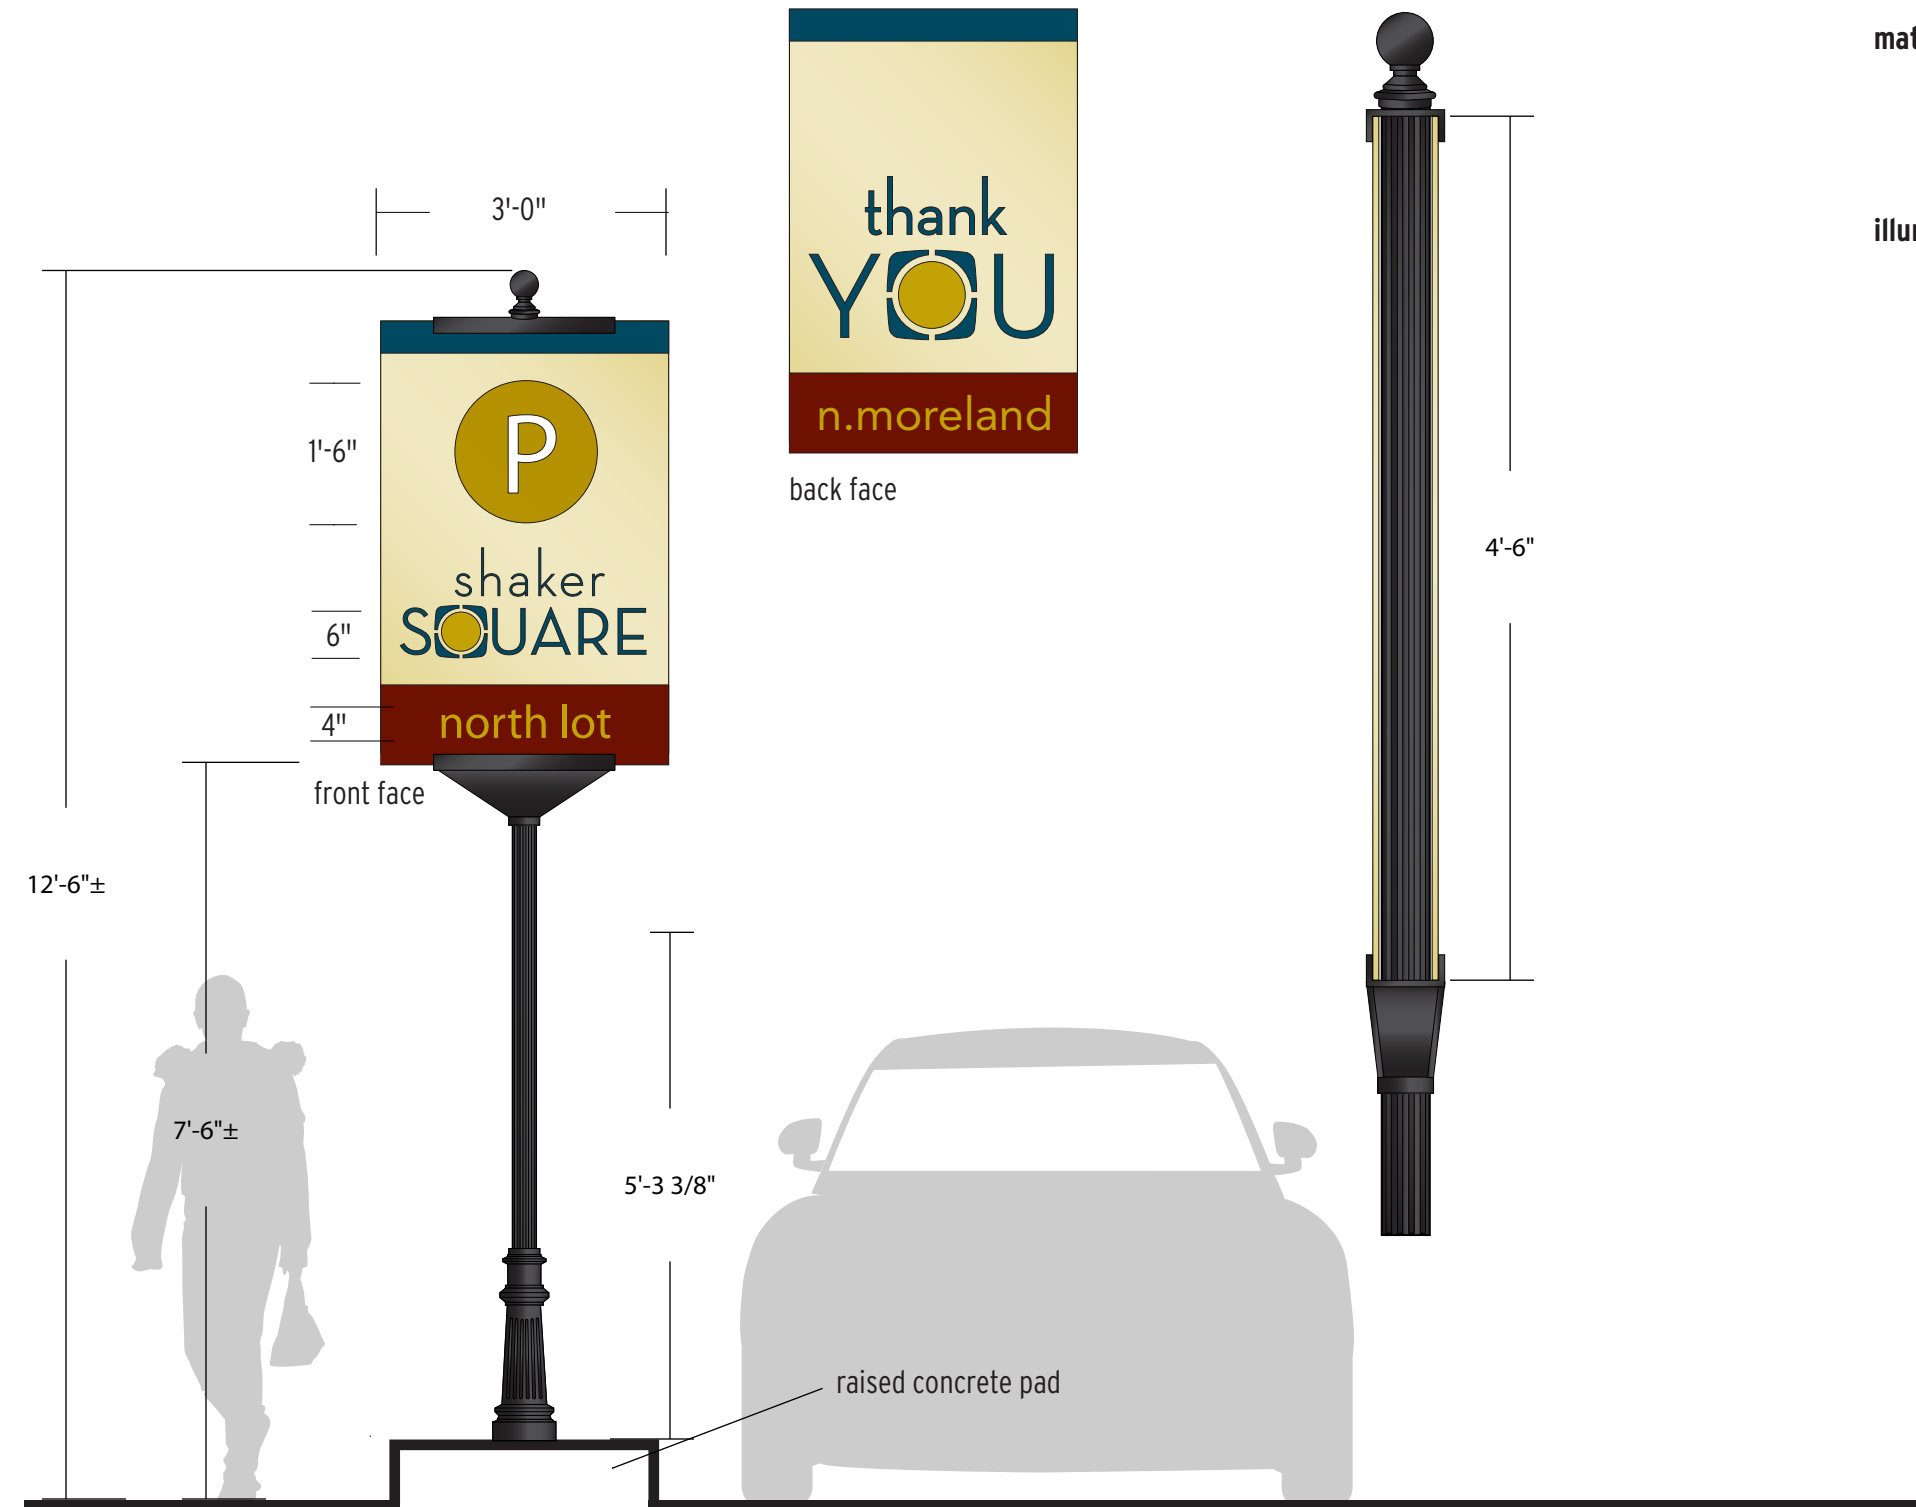

scale: 1/2" = 1'

**side view (sign face only)**

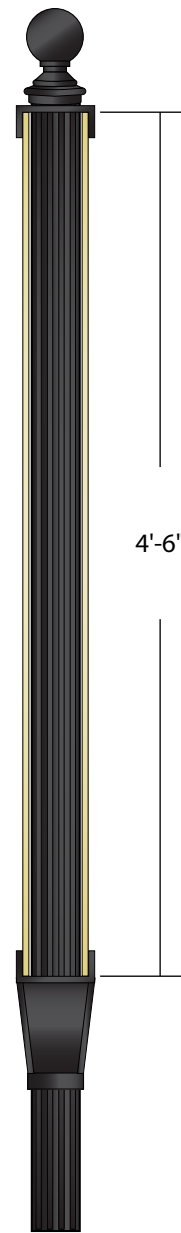

**description**

- design/construction** 2-sided pole sign to be located at the entrance points of the free parking lots of Shaker Square
- material** **pole** 3" Ø black fluted direct burial pole with slip-over cast aluminum or fiberglass base.
- sign face** reflective face with painted or vinyl (reflective) parking symbol and logo
- illumination** ambient/vehicular illumination

<p><i>date</i> <b>08.25.06</b></p>  <p><b>STUDIO GRAPHIQUE</b> 13110 shaker square suite 101 cleveland, ohio 44120</p>	<p><i>contact</i></p> <p><i>design review</i> Cathy Fromet   cathy@studiographique.com Rachel Downey   rachel@studiographique.com</p>	<p><i>project</i> <b>CC027</b></p> <p><b>SHAKER SQUARE - CLEVELAND, OHIO</b> <i>signage and wayfinding</i></p>	<p><i>phase</i> <b>DESIGN DEVELOPMENT</b></p> <p><b>PARKING IDENTIFICATION</b></p>	<p><i>code</i></p> <p><b>ID.2b</b></p>
--	---	--	--	--