


elevation

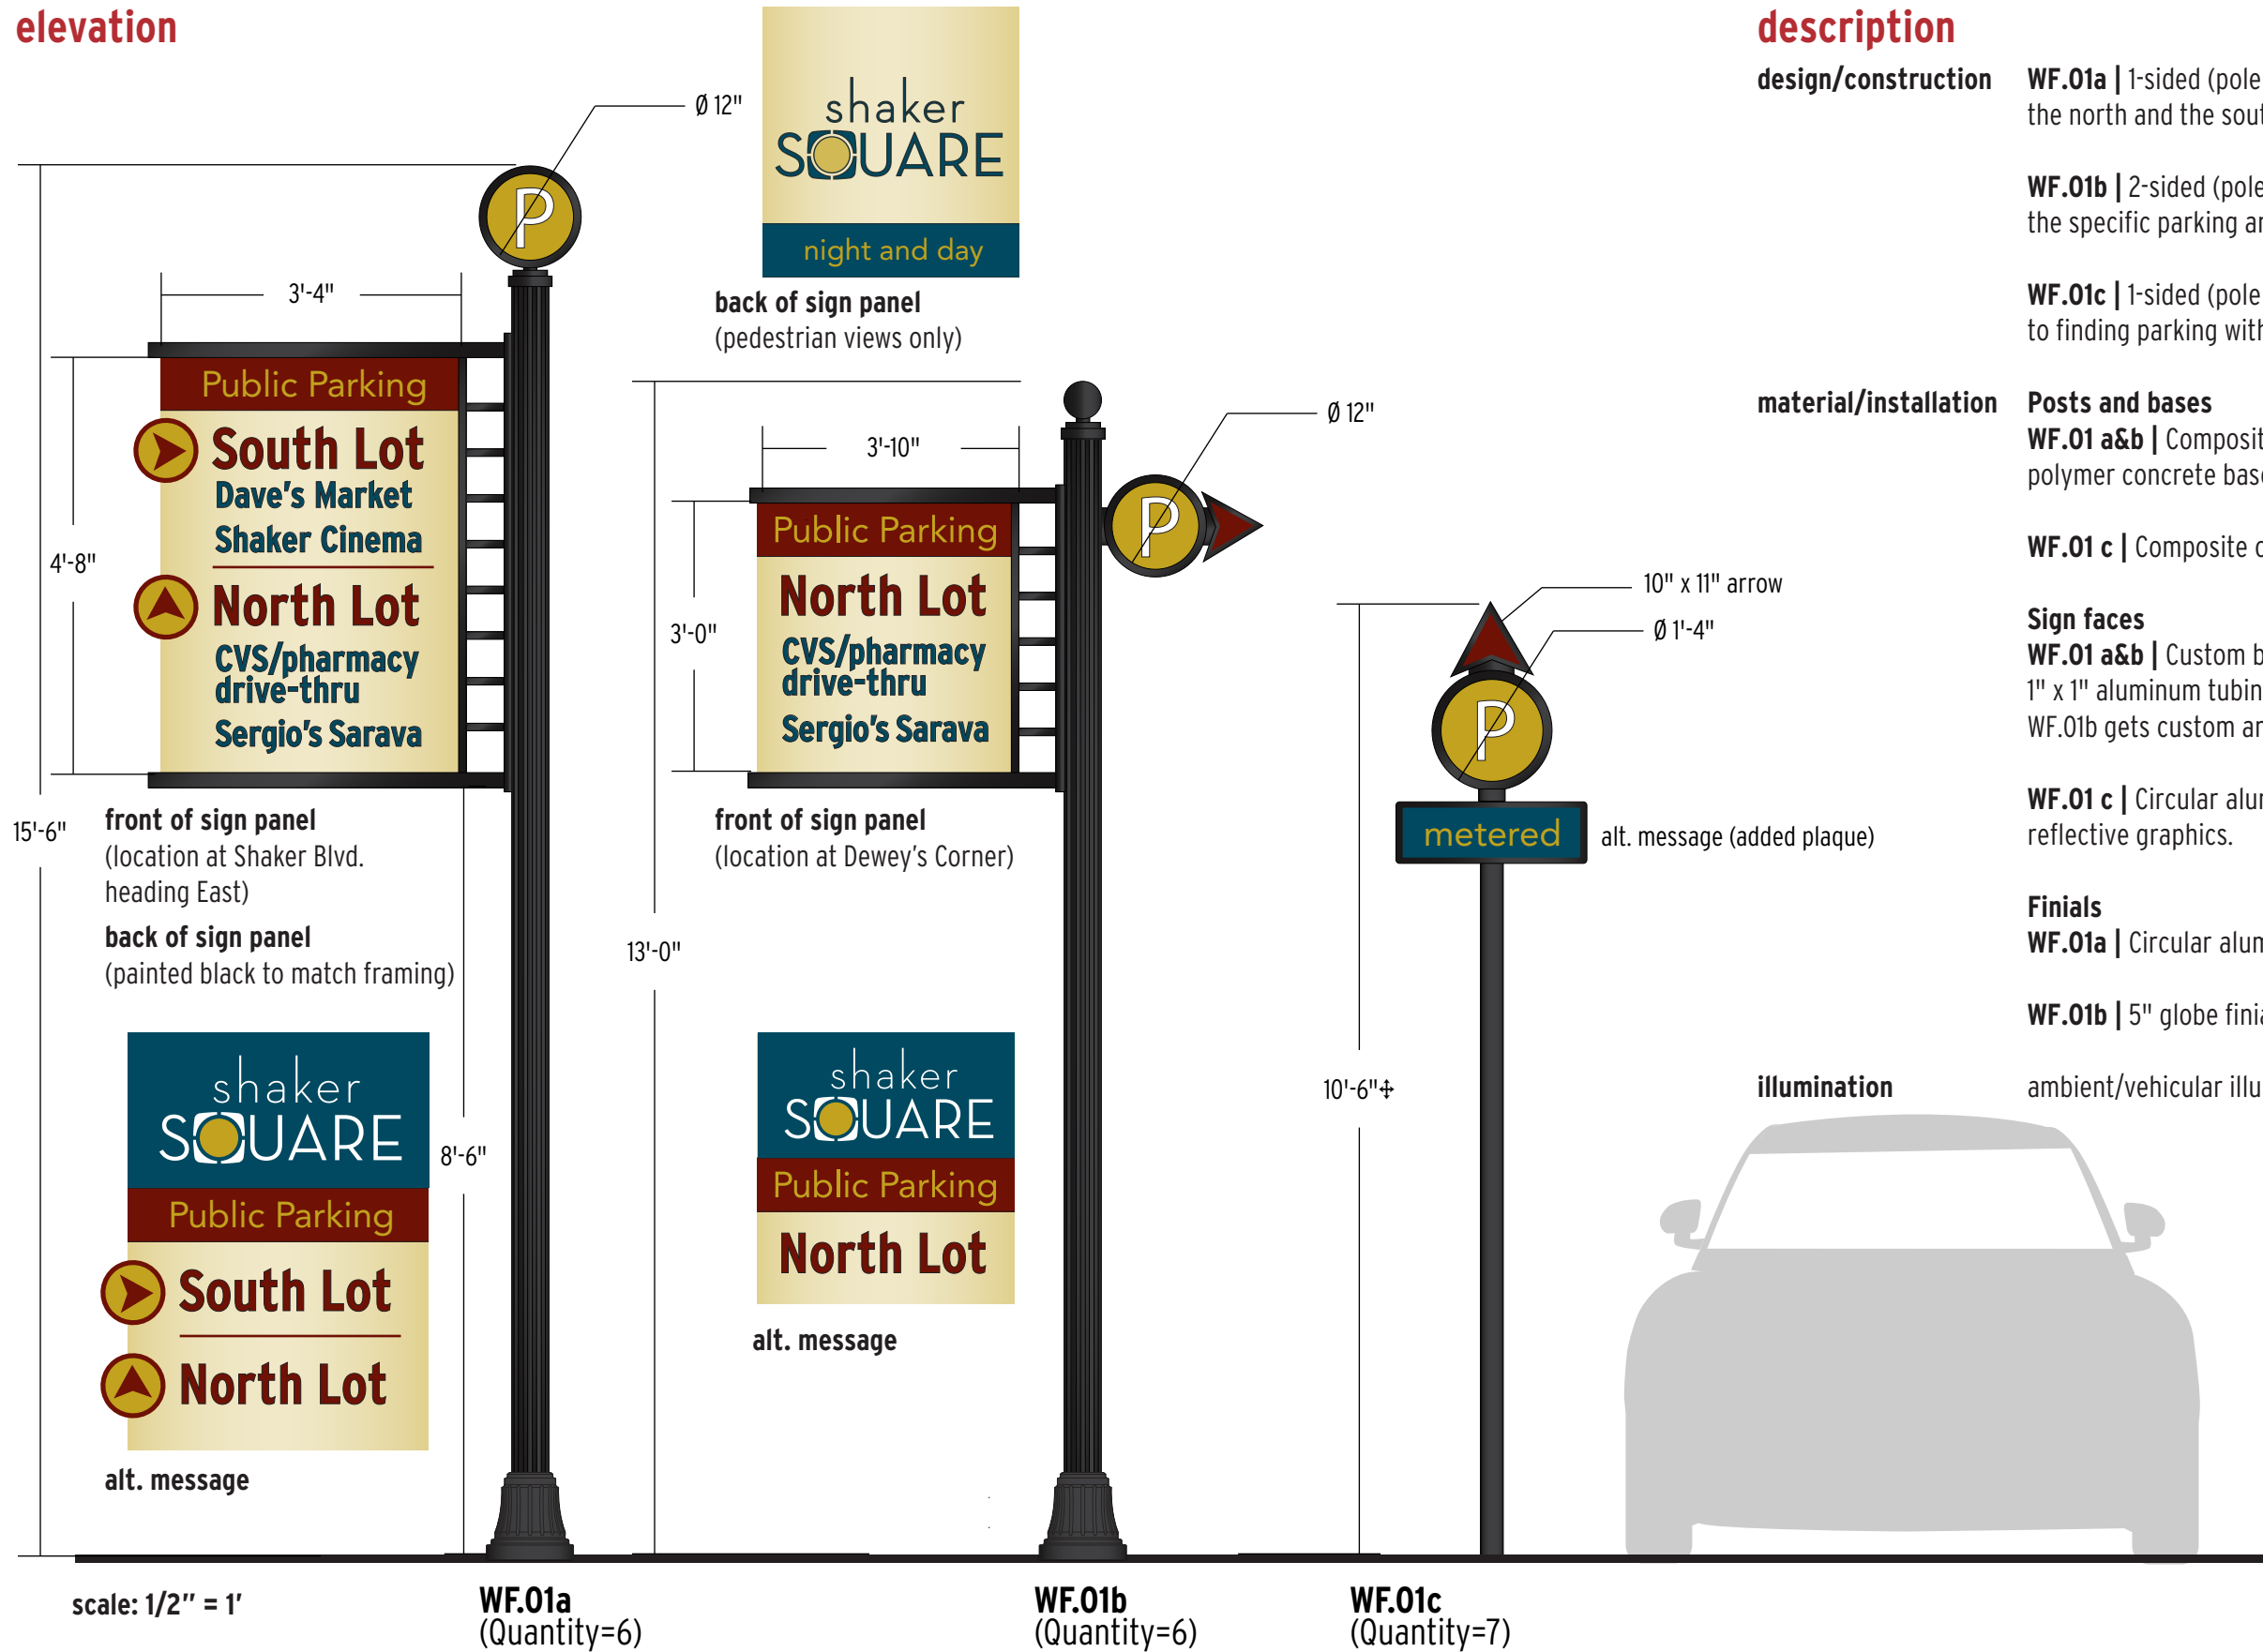

description

design/construction

- WF.01a** | 1-sided (pole sign) directional providing information on parking for both the north and the south side of Shaker Square.
- WF.01b** | 2-sided (pole sign) directional providing information on how to access the specific parking area found on the designated side of Shaker Square.
- WF.01c** | 1-sided (pole sign) directional providing supplemental directional information to finding parking within the Shaker Square area.

material/installation

Posts and bases

- WF.01 a&b** | Composite or aluminum 5" fluted posts. With slip-over aluminum or polymer concrete base. Direct burial.
- WF.01 c** | Composite or aluminum 3" smooth posts. Direct burial.

Sign faces

- WF.01 a&b** | Custom bracket constructed of (2) 2"x2" square aluminum tubing-with 1" x 1" aluminum tubing details. Aluminum sign face with reflective graphics. WF.01b gets custom arrow (see WF.01c for construction)
- WF.01 c** | Circular aluminum sign face with attached aluminum arrow and reflective graphics.

Finials

- WF.01a** | Circular aluminum sign face with reflective graphics.
- WF.01b** | 5" globe finial

illumination

ambient/vehicular illumination



<p><i>date</i> 08.25.06</p> <p> STUDIO GRAPHIQUE 13110 shaker square suite 101 cleveland, ohio 44120</p>	<p><i>contact</i></p> <p><i>design</i> Cathy Fromet cathy@studiographique.com <i>review</i> Rachel Downey rachel@studiographique.com</p>	<p><i>project</i> CC027</p> <p>SHAKER SQUARE - CLEVELAND, OHIO <i>signage and wayfinding</i></p>	<p><i>phase</i> DESIGN DEVELOPMENT</p> <p>PARKING DIRECIONALS</p>	<p><i>code</i></p> <p>WF.01</p>
---	--	---	--	--