

elevation

description

design/construction 2-sided informational kiosk located at the 4-quads in the square, and also near the 2 public parking areas.

material


base | CMU block (structural) with brick veneer; cast concrete base and cap

sign structure | Ø 3" fluted posts; aluminum sign cabinet with clear Lexan face. Letters will be created from translucent vinyl; sign face will be opaque vinyl or paint.

mosaic squares | inset Lexan panels; custom vinyl colors

illumination

entire sign cabinet is internally illuminated; one side will contain a tenant directory, the other side may be used for event advertising.

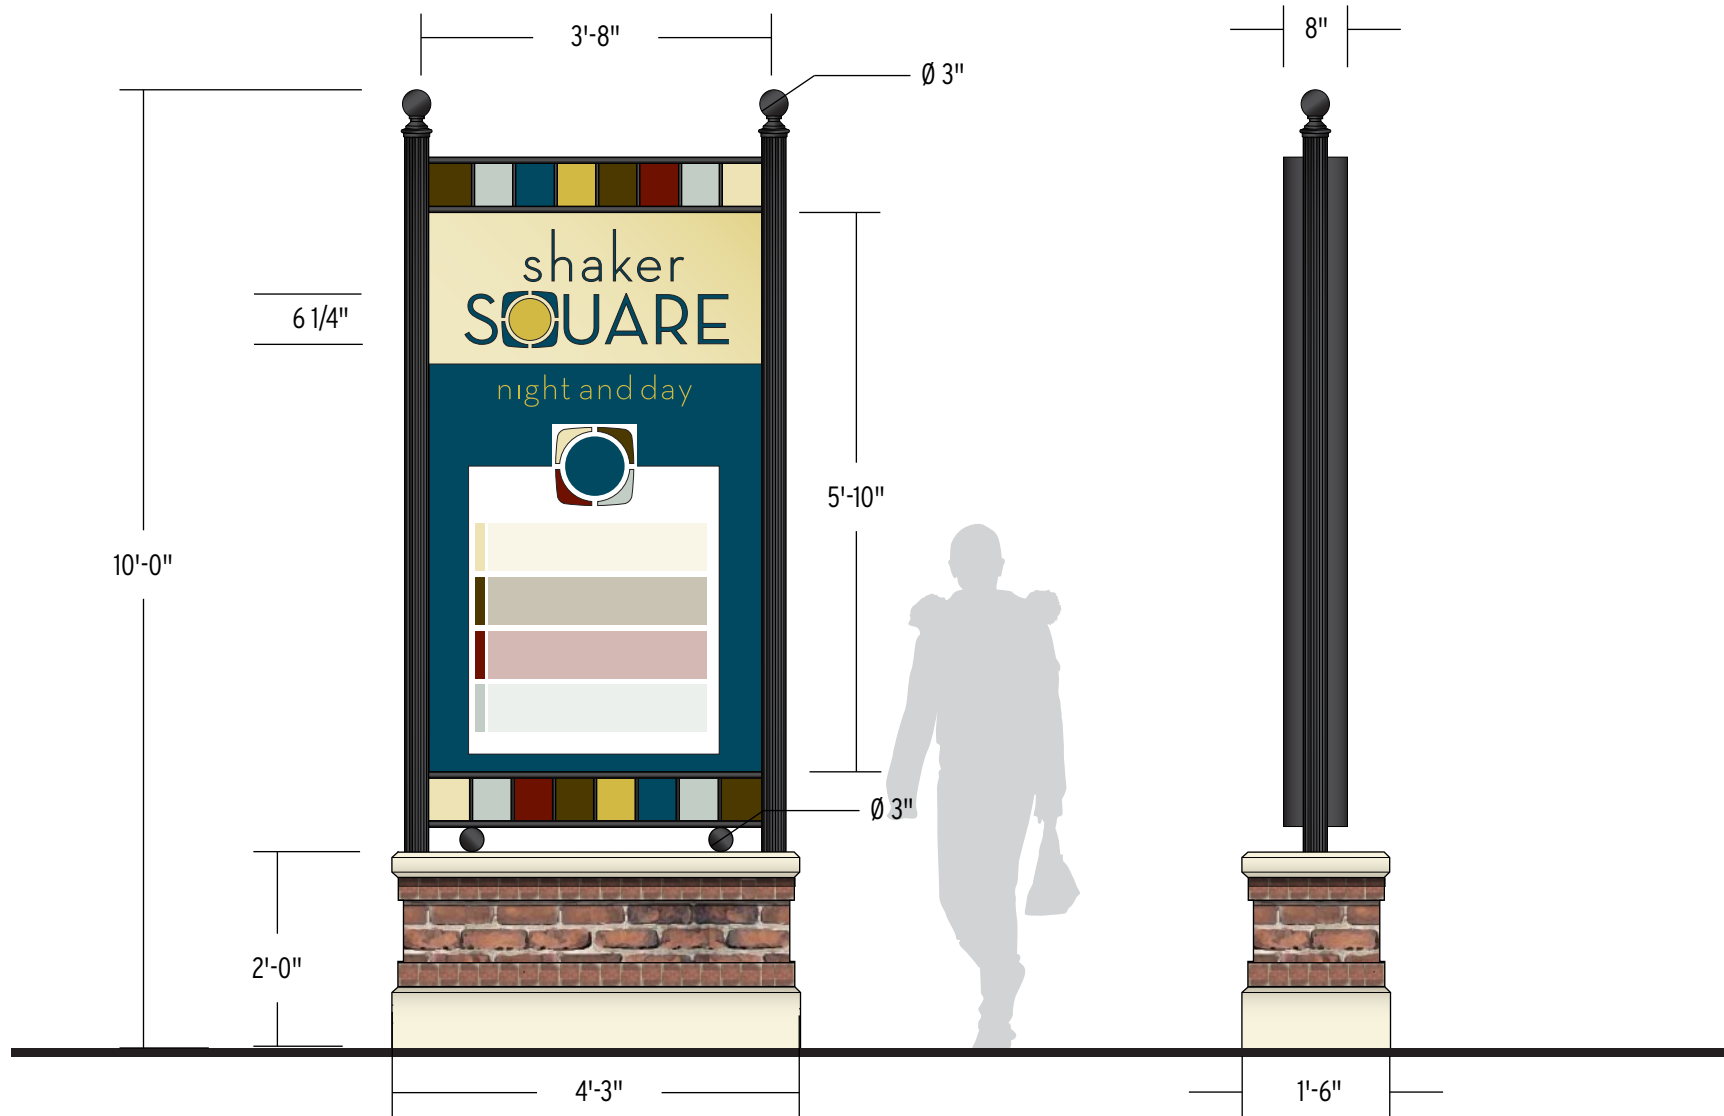

Option 2 - scale: 1/2" = 1'

date 08.25.06

contact

project CC027

phase DESIGN DEVELOPMENT

code



STUDIO GRAPHIQUE

13110 shaker square suite 101 cleveland, ohio 44120

design Cathy Fromet | cathy@studiographique.com
review Rachel Downey | rachel@studiographique.com

SHAKER SQUARE - CLEVELAND, OHIO

signage and wayfinding

KIOSK

WF.02